


|                  |   |
|------------------|---|
| BY               | DATE                                    |
| FINAL SURVEY NO. | SURVEYED PLOTTED TEMPLATE AREAS CHECKED |
| NOTE BOOK        | AREAS CHECKED                           |

|                     |   |
|---------------------|---|
| BY                  | DATE                                    |
| ORIGINAL SURVEY NO. | SURVEYED PLOTTED TEMPLATE AREAS CHECKED |
| NOTE BOOK           | AREAS CHECKED                           |

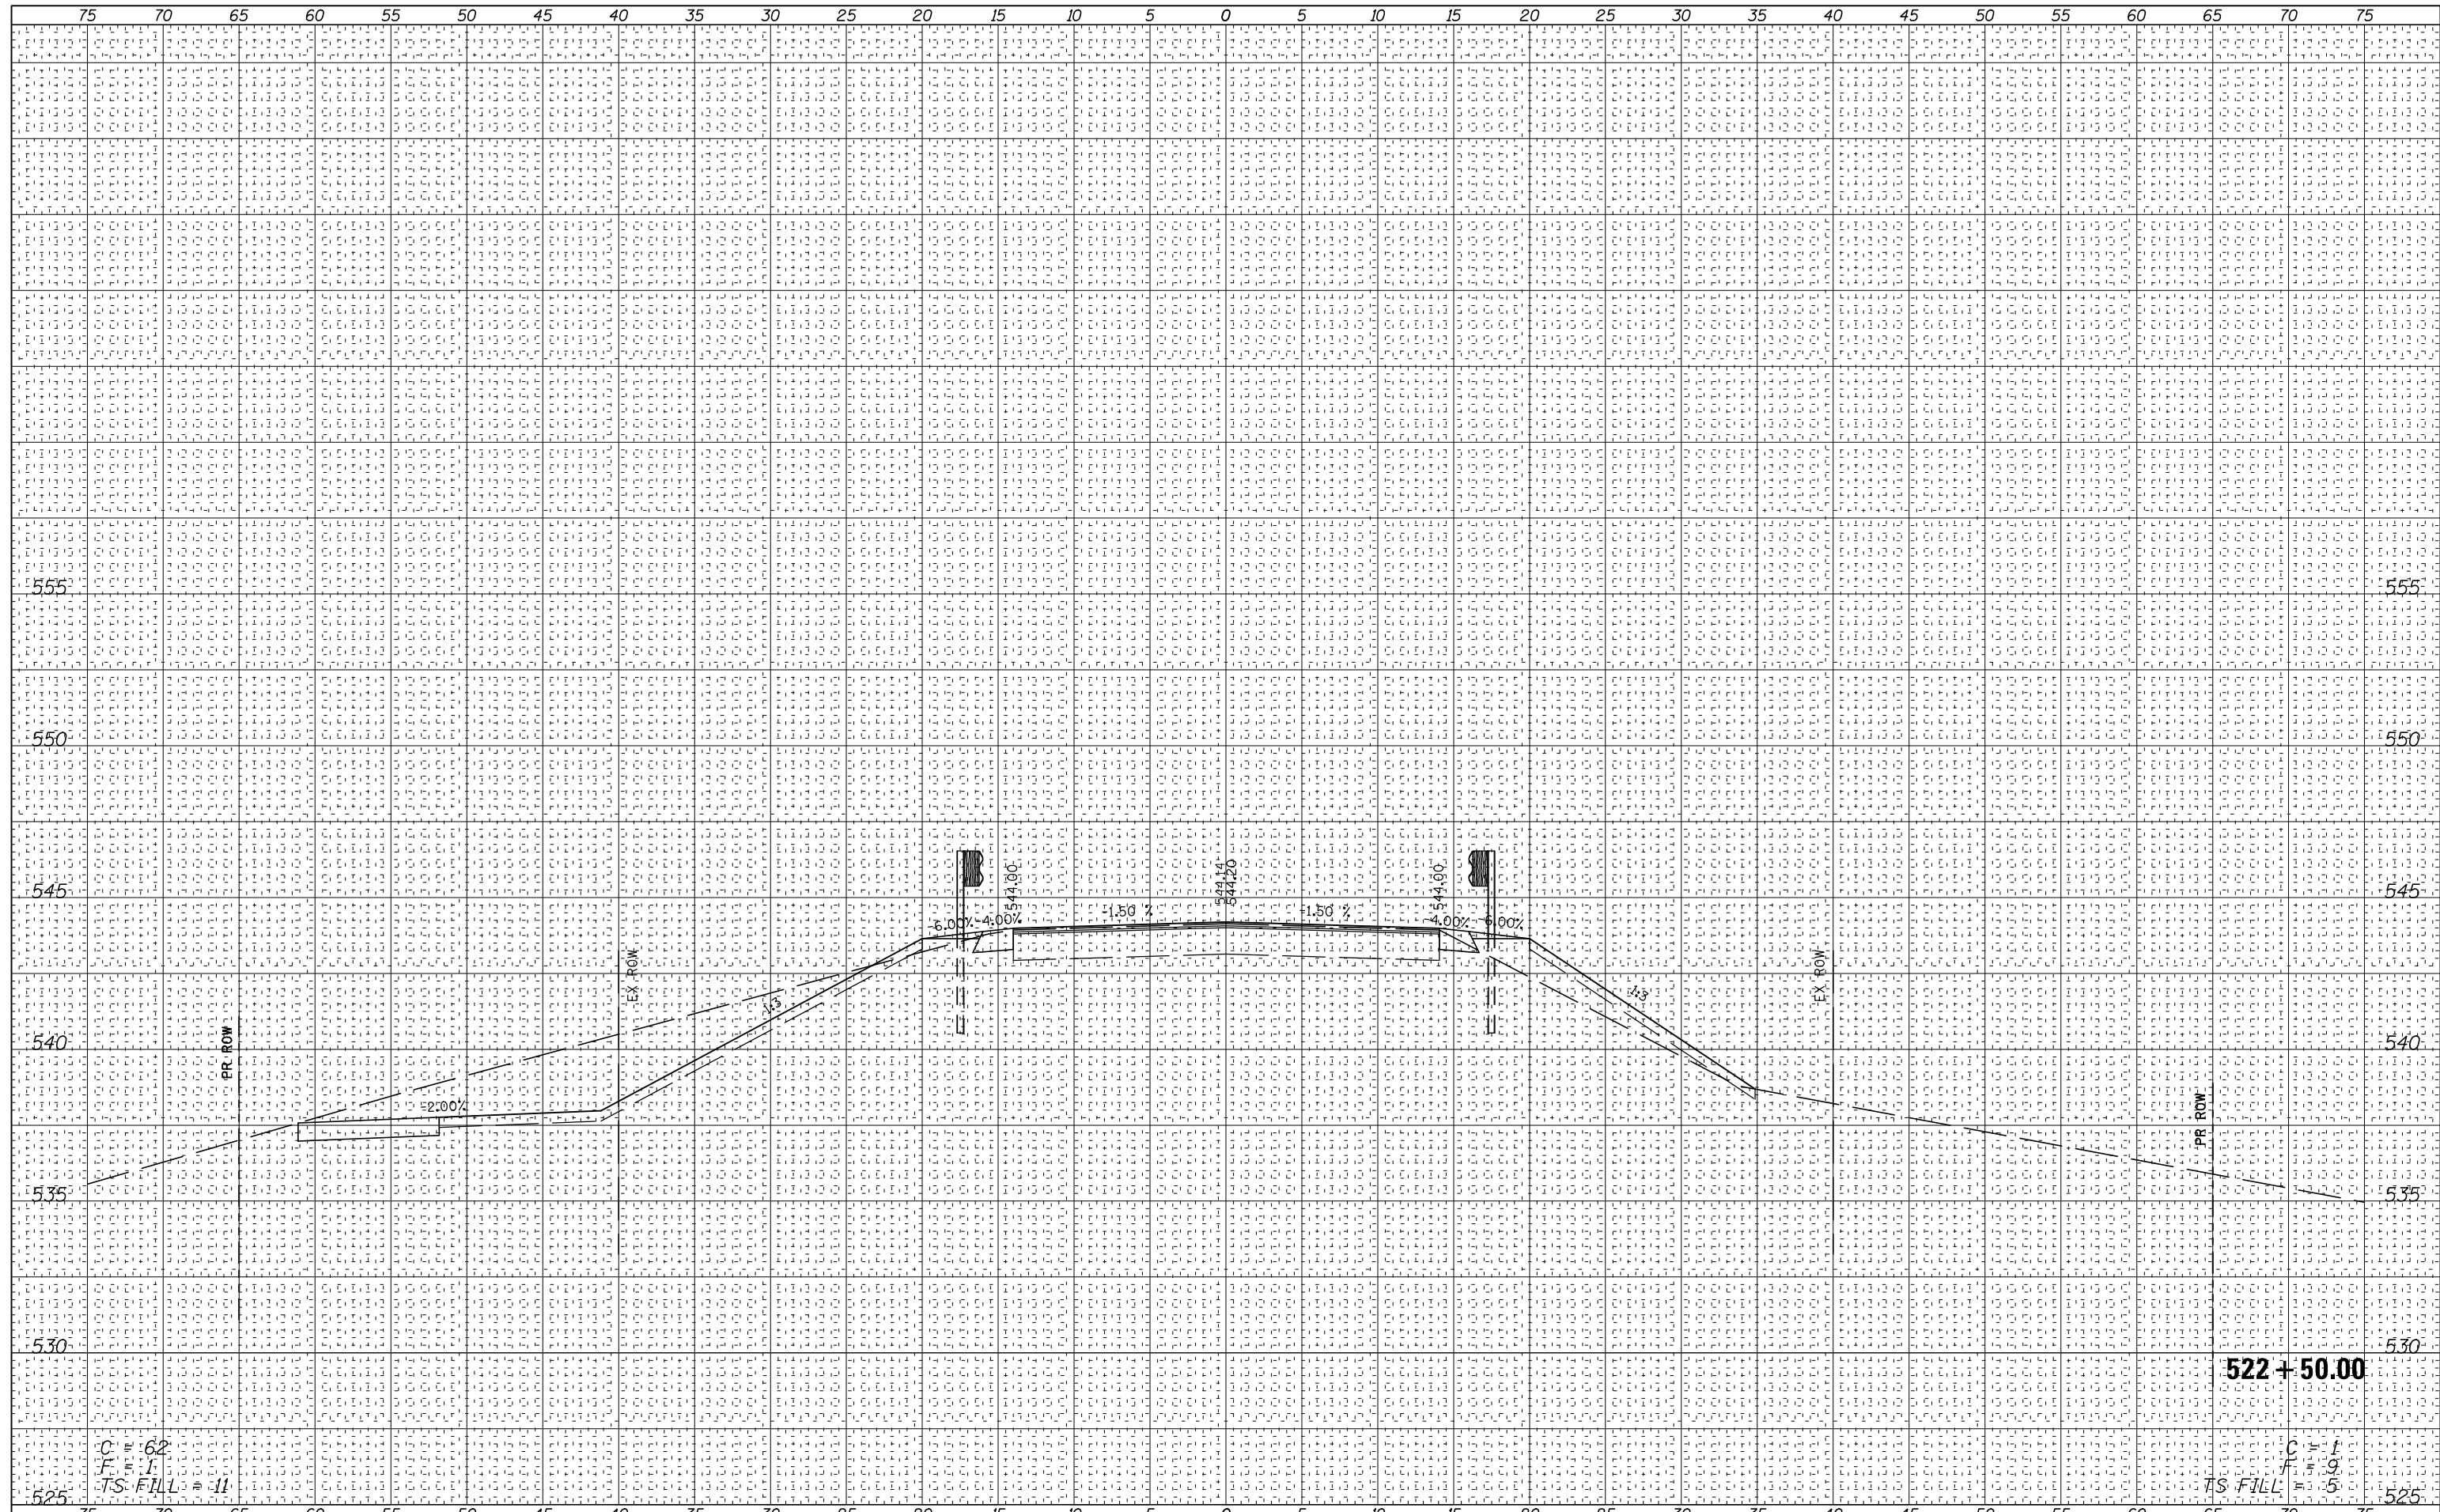

|                      |                    |            |           |   |                    |                            |        |                                  |           |
|----------------------|--------------------|------------|-----------|---|--------------------|----------------------------|--------|----------------------------------|-----------|
| FILE NAME =          | USER NAME = *USER* | DESIGNED - | REVISED - | <p align="center"><b>STATE OF ILLINOIS</b><br/><b>DEPARTMENT OF TRANSPORTATION</b></p> <p align="center"><b>FAP 717 (IL 10)</b><br/><b>CROSS SECTIONS</b></p> | F.A.P. RTE.        | SECTION                    | COUNTY | TOTAL SHEETS                     | SHEET NO. |
| *FILEL*              |                    | DRAWN -    | REVISED - |   | 717                | (102B-1,102CR,102BR-2)RS-5 | LOGAN  | 218                              | 159       |
| PLOT SCALE = *SCALE* |                    | CHECKED -  | REVISED - |   | CONTRACT NO. 72B82 |                            |        |                                  |           |
| Default              |                    | DATE -     | REVISED - |   | SCALE:             | SHEET 69 OF 70 SHEETS      |        | STA. 522+50.00 TO STA. 522+50.00 |           |