


BY: _____ DATE: _____
 SURVEYED _____
 PLOTTED _____
 TEMPLATE _____
 NOTE BOOK _____
 AREAS CHECKED _____
 NO. _____

BY: _____ DATE: _____
 SURVEYED _____
 PLOTTED _____
 TEMPLATE _____
 NOTE BOOK _____
 AREAS CHECKED _____
 NO. _____

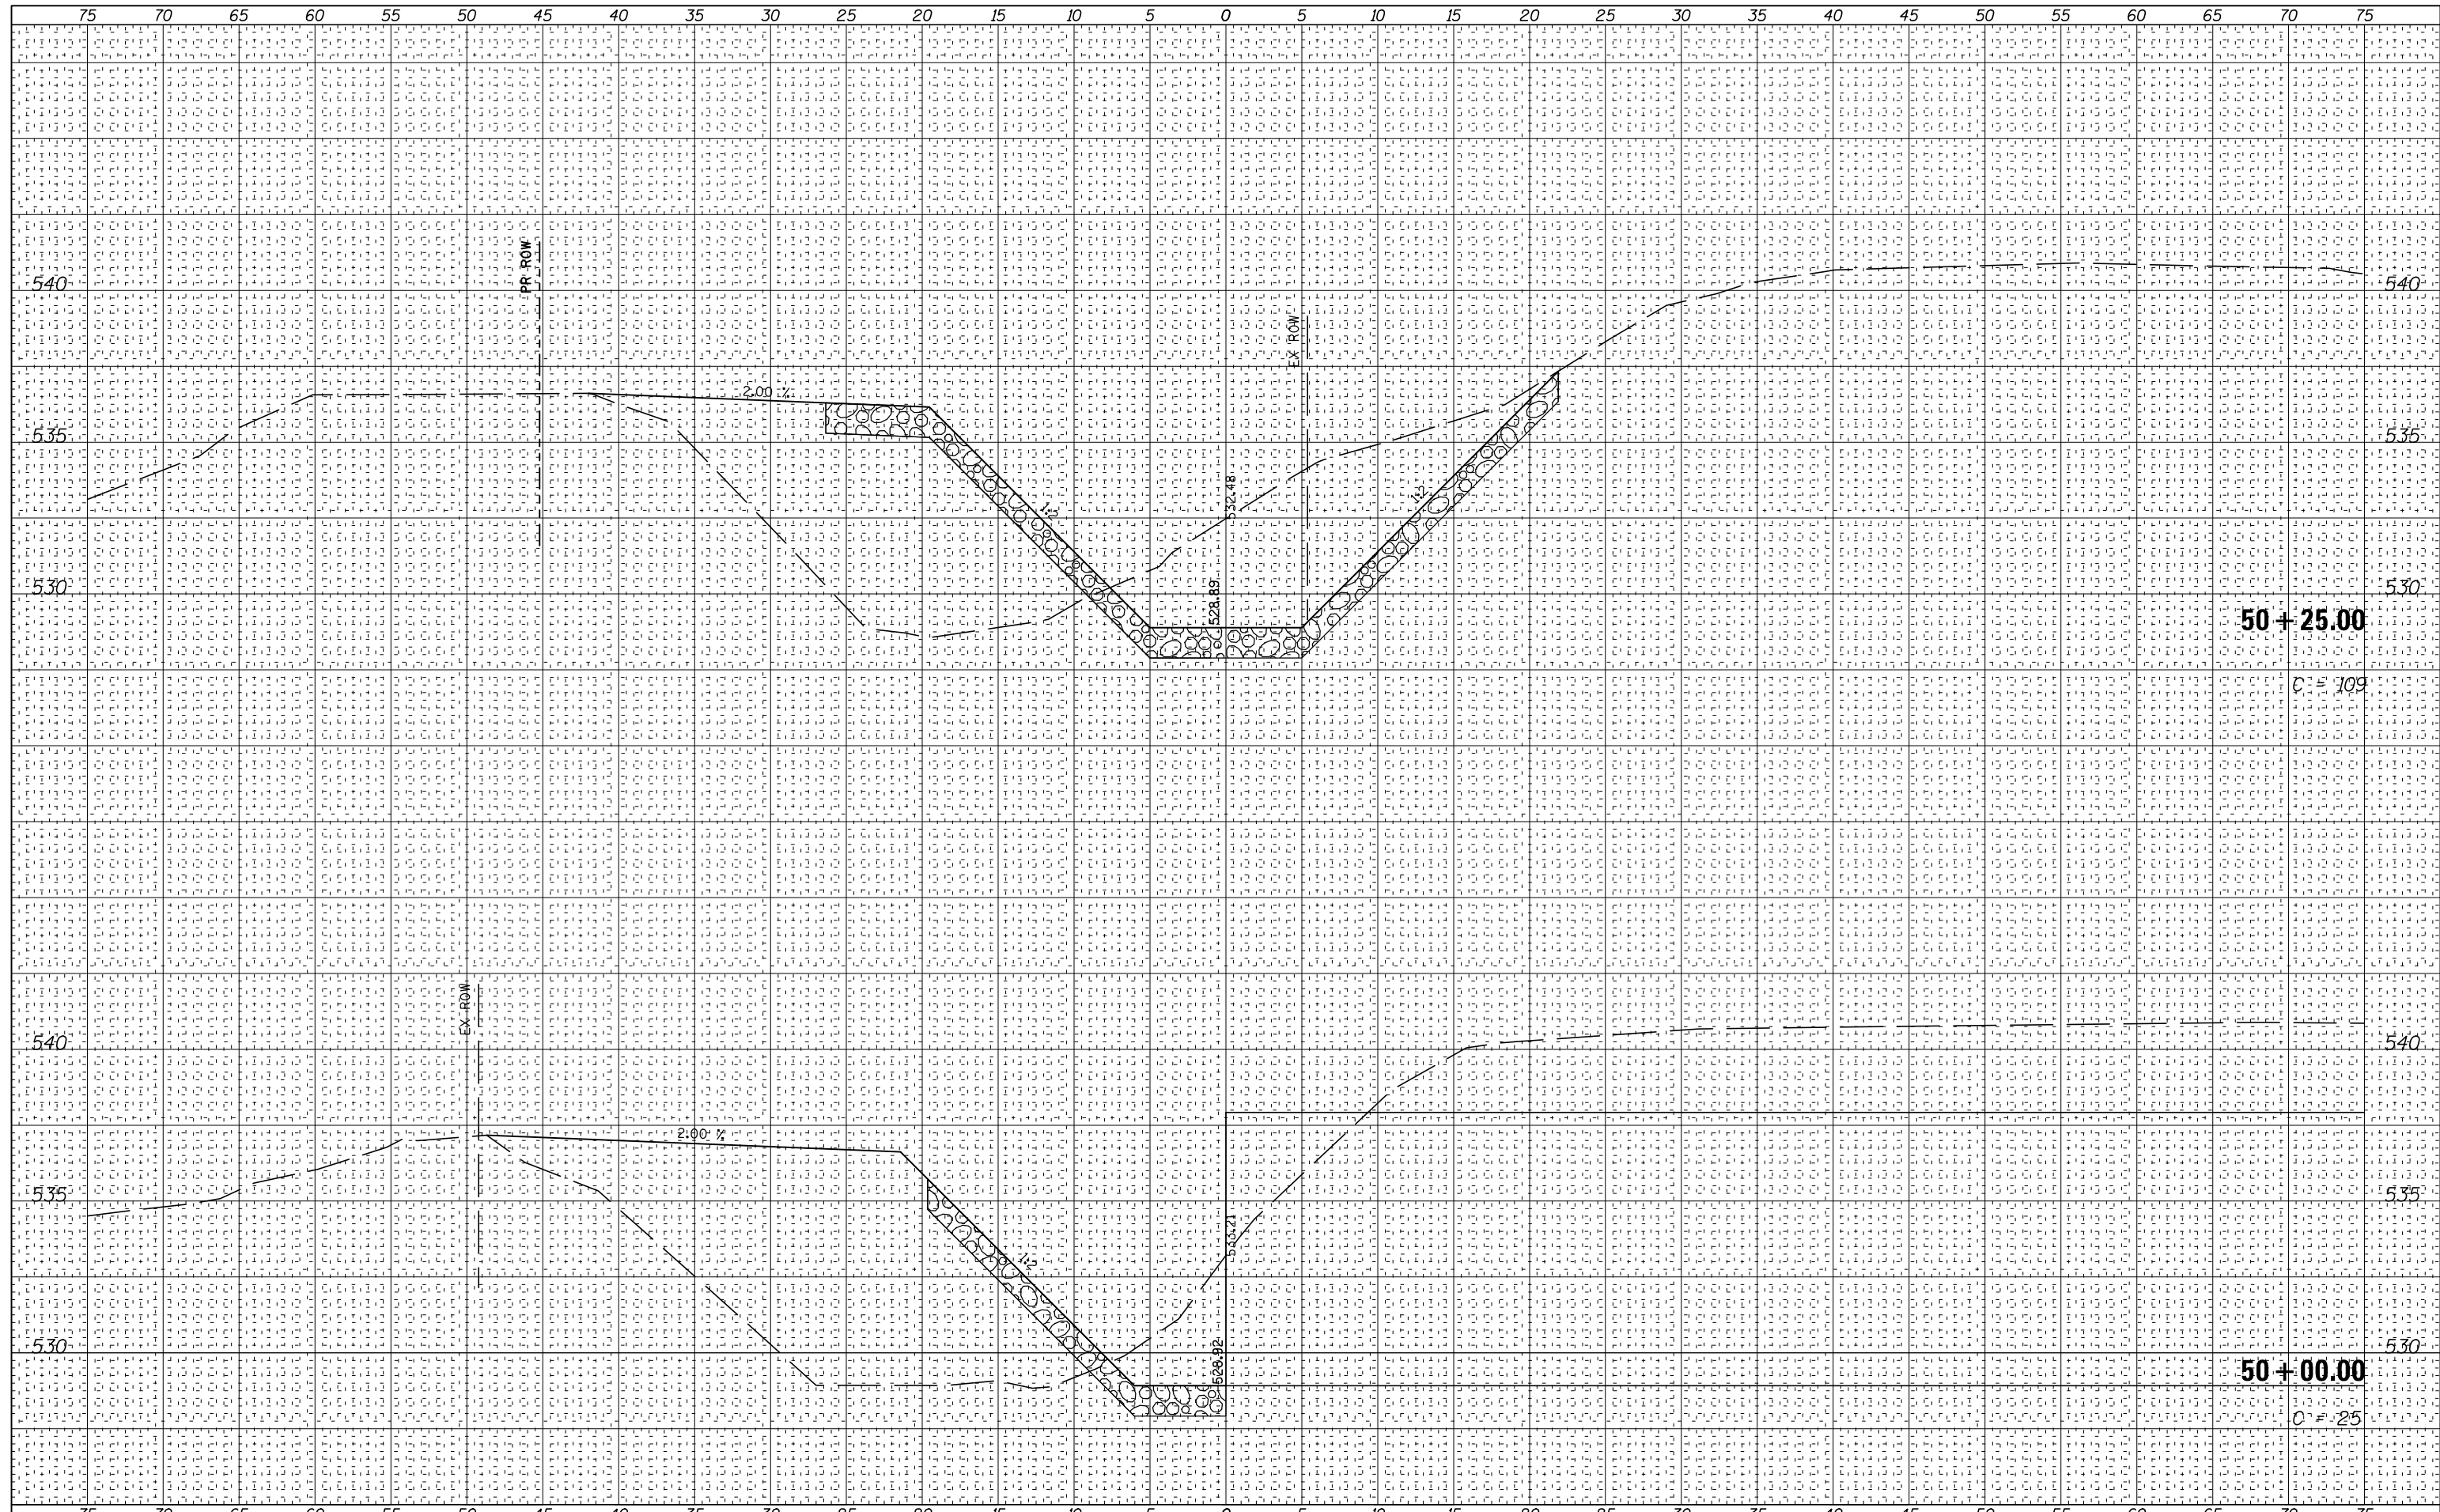

| | | | | | | | | | | | |
|----------------------|--------------------|------------|-----------|---|---|---------------------------|----------------------------|--------|--------------|-----------|--|
| FILE NAME = | USER NAME = #USER# | DESIGNED - | REVISED - | STATE OF ILLINOIS DEPARTMENT OF TRANSPORTATION | SN 054-7069 CHANNEL CROSS SECTIONS | F.A.P. RTE. | SECTION | COUNTY | TOTAL SHEETS | SHEET NO. | |
| #FILE# | | DRAWN - | REVISED - | | | 717 | (102B-1,102CR,102BR-2)RS-5 | LOGAN | 218 | 161 | |
| PLOT SCALE = #SCALE# | | CHECKED - | REVISED - | | | CONTRACT NO. 72B82 | | | | | |
| PLOT DATE = #DATE# | | DATE - | REVISED - | | | ILLINOIS FED. AID PROJECT | | | | | |

SCALE: SHEET 1 OF 3 SHEETS STA. 50+00.00 TO STA. 50+25.00