


BY: _____ DATE: _____
 SURVEYED _____
 PLOTTED _____
 TEMPLATE _____
 NOTE BOOK _____
 AREAS CHECKED _____
 NO. _____

BY: _____ DATE: _____
 SURVEYED _____
 PLOTTED _____
 TEMPLATE _____
 NOTE BOOK _____
 AREAS CHECKED _____
 NO. _____

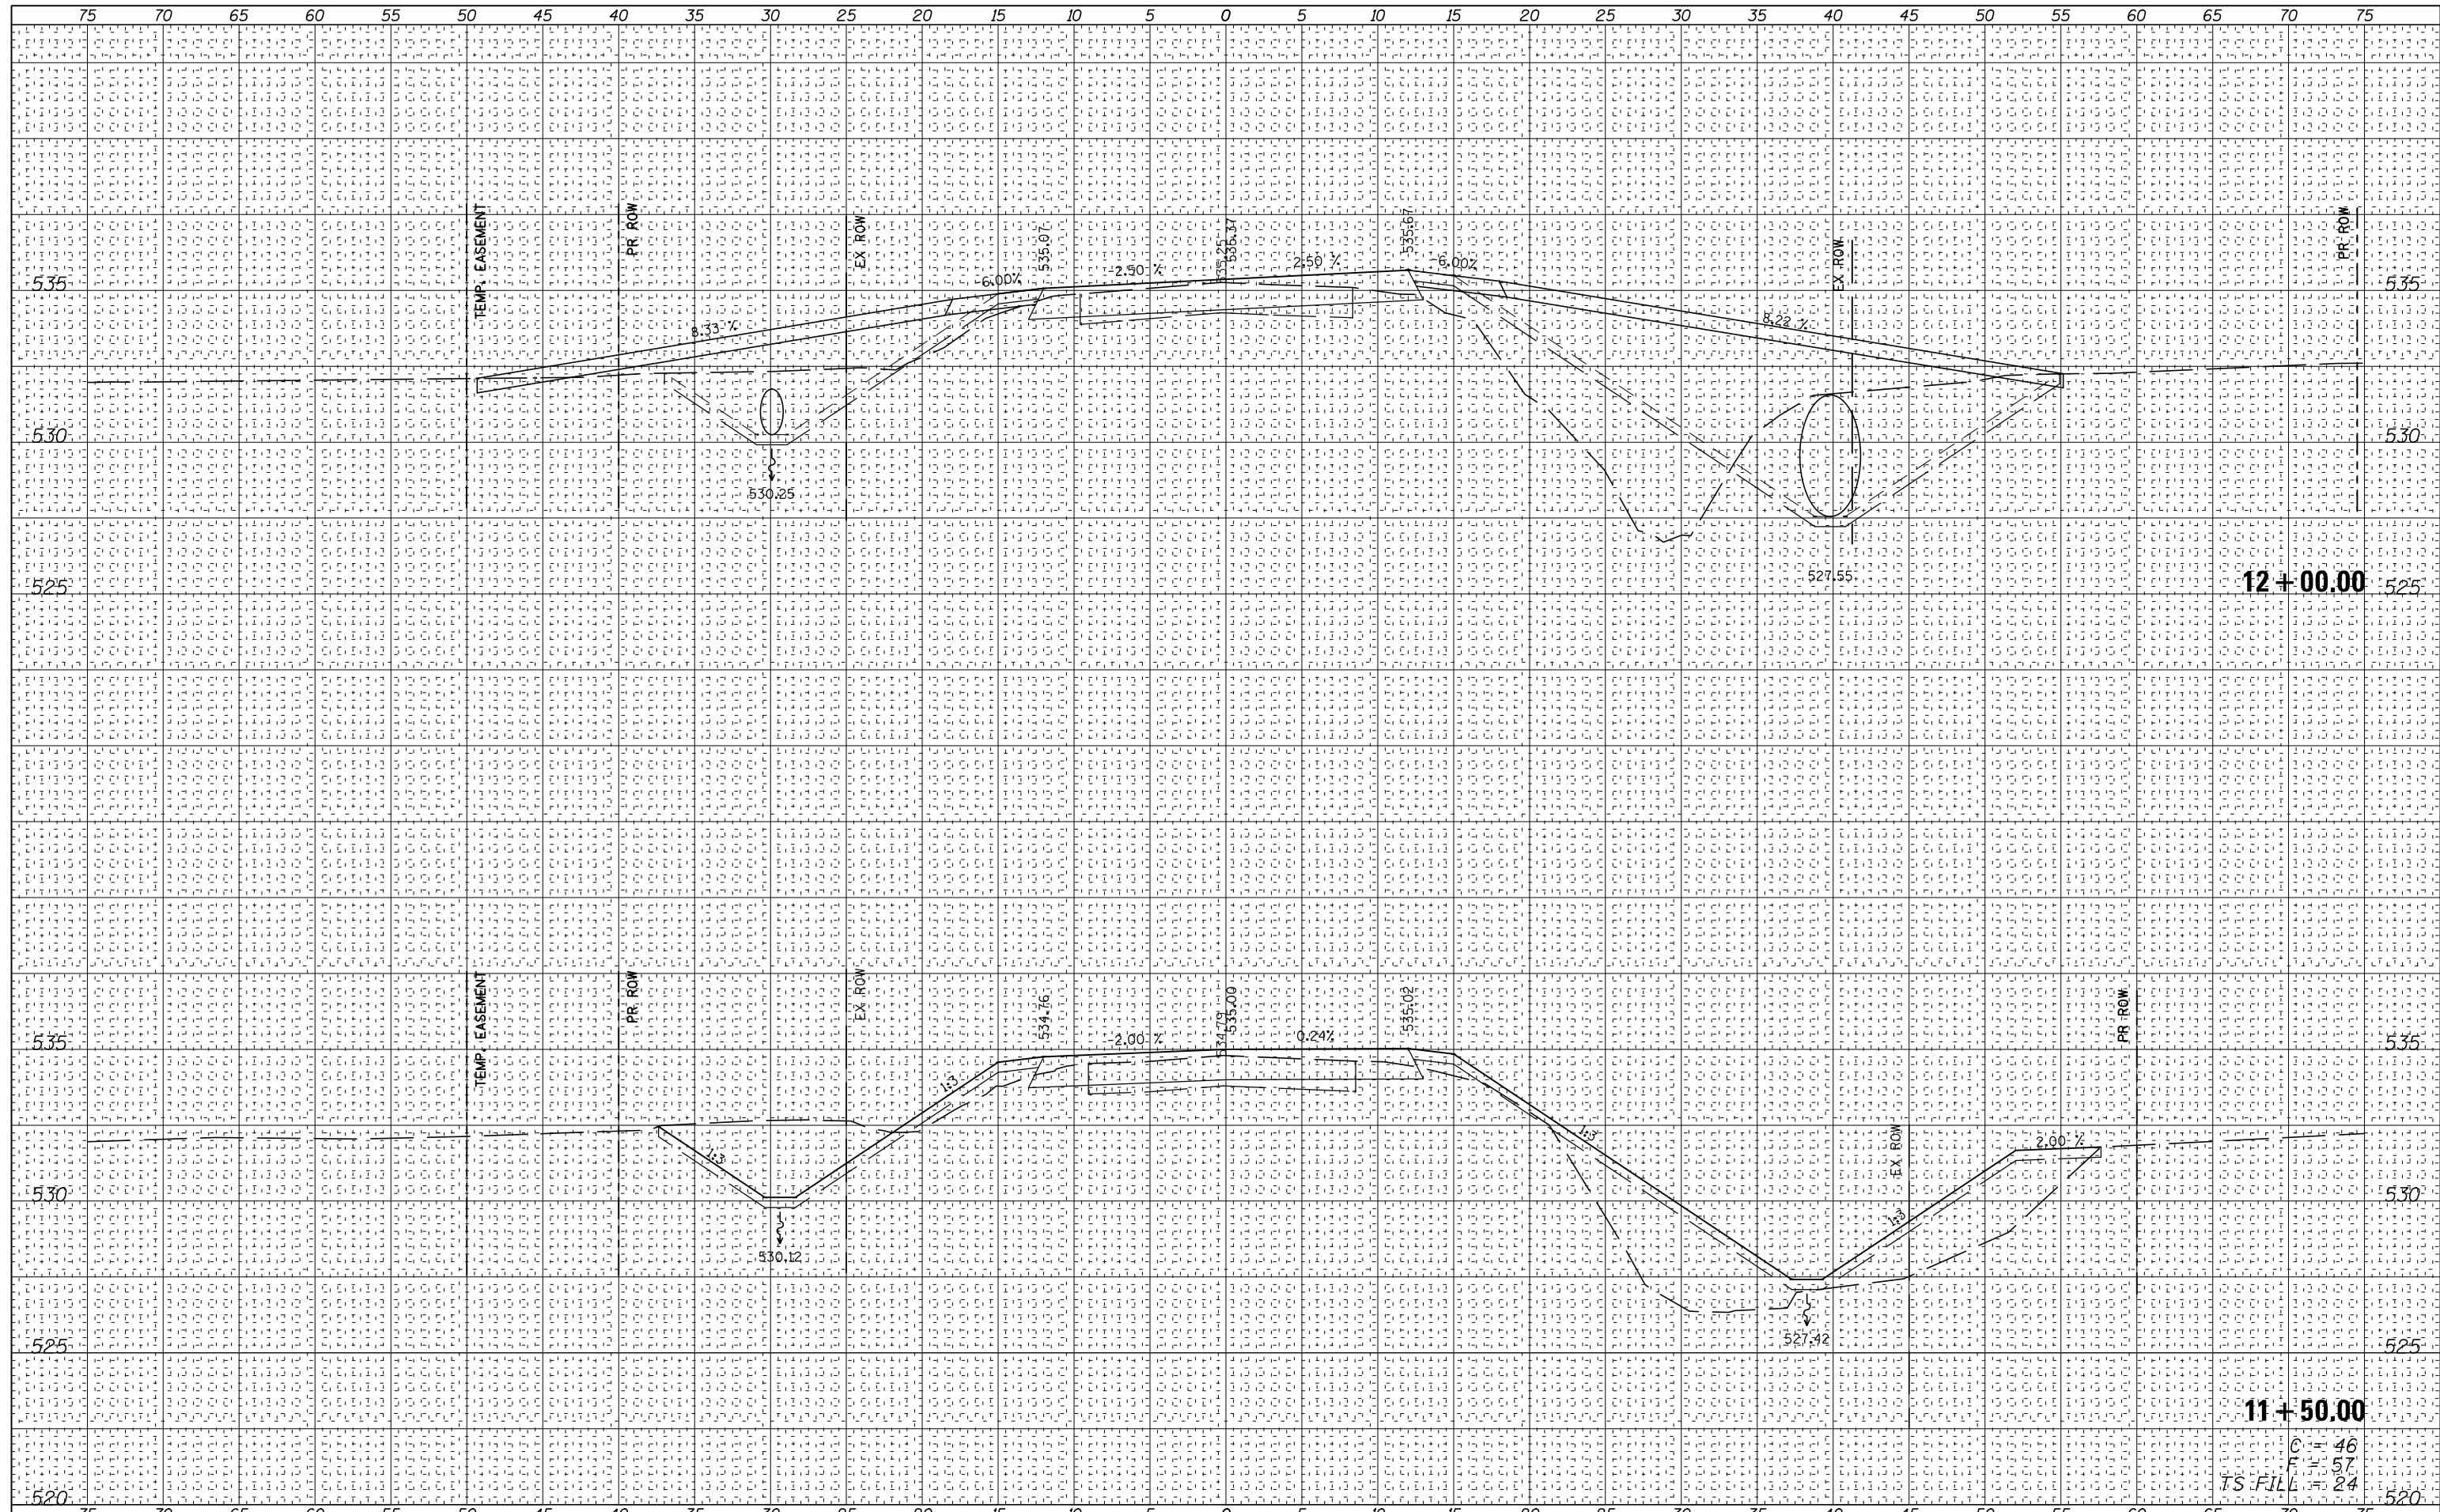

| | | | | | | | | | | |
|-------------|--------------------|------------|-----------|---|--|---|----------------------------|--------------------|--------------|-----------|
| FILE NAME = | USER NAME = *USER* | DESIGNED - | REVISED - | STATE OF ILLINOIS DEPARTMENT OF TRANSPORTATION | T.R.44 CROSS SECTIONS | F.A.P. RTE. | SECTION | COUNTY | TOTAL SHEETS | SHEET NO. |
| *FILEL* | | DRAWN - | REVISED - | | | 717 | (102B-1,102CR,102BR-2)RS-5 | LOGAN | 218 | 169 |
| Default | | CHECKED - | REVISED - | | | SCALE: SHEET 4 OF 27 SHEETS STA. 11+50.00 TO STA.12+00.00 | | CONTRACT NO. 72B82 | | |
| | | DATE - | REVISED - | | | ILLINOIS FED. AID PROJECT | | | | |

11 + 50.00

C = 46
 F = 57
 TS-FIL = 24

12 + 00.00