


DATE	
BY	
FINAL SURVEY NO.	
SURVEYED PLOTTED	
NOTE BOOK	
TEMPLATE AREAS CHECKED	

DATE	
BY	
ORIGINAL SURVEY NO.	
SURVEYED PLOTTED	
NOTE BOOK	
TEMPLATE AREAS CHECKED	

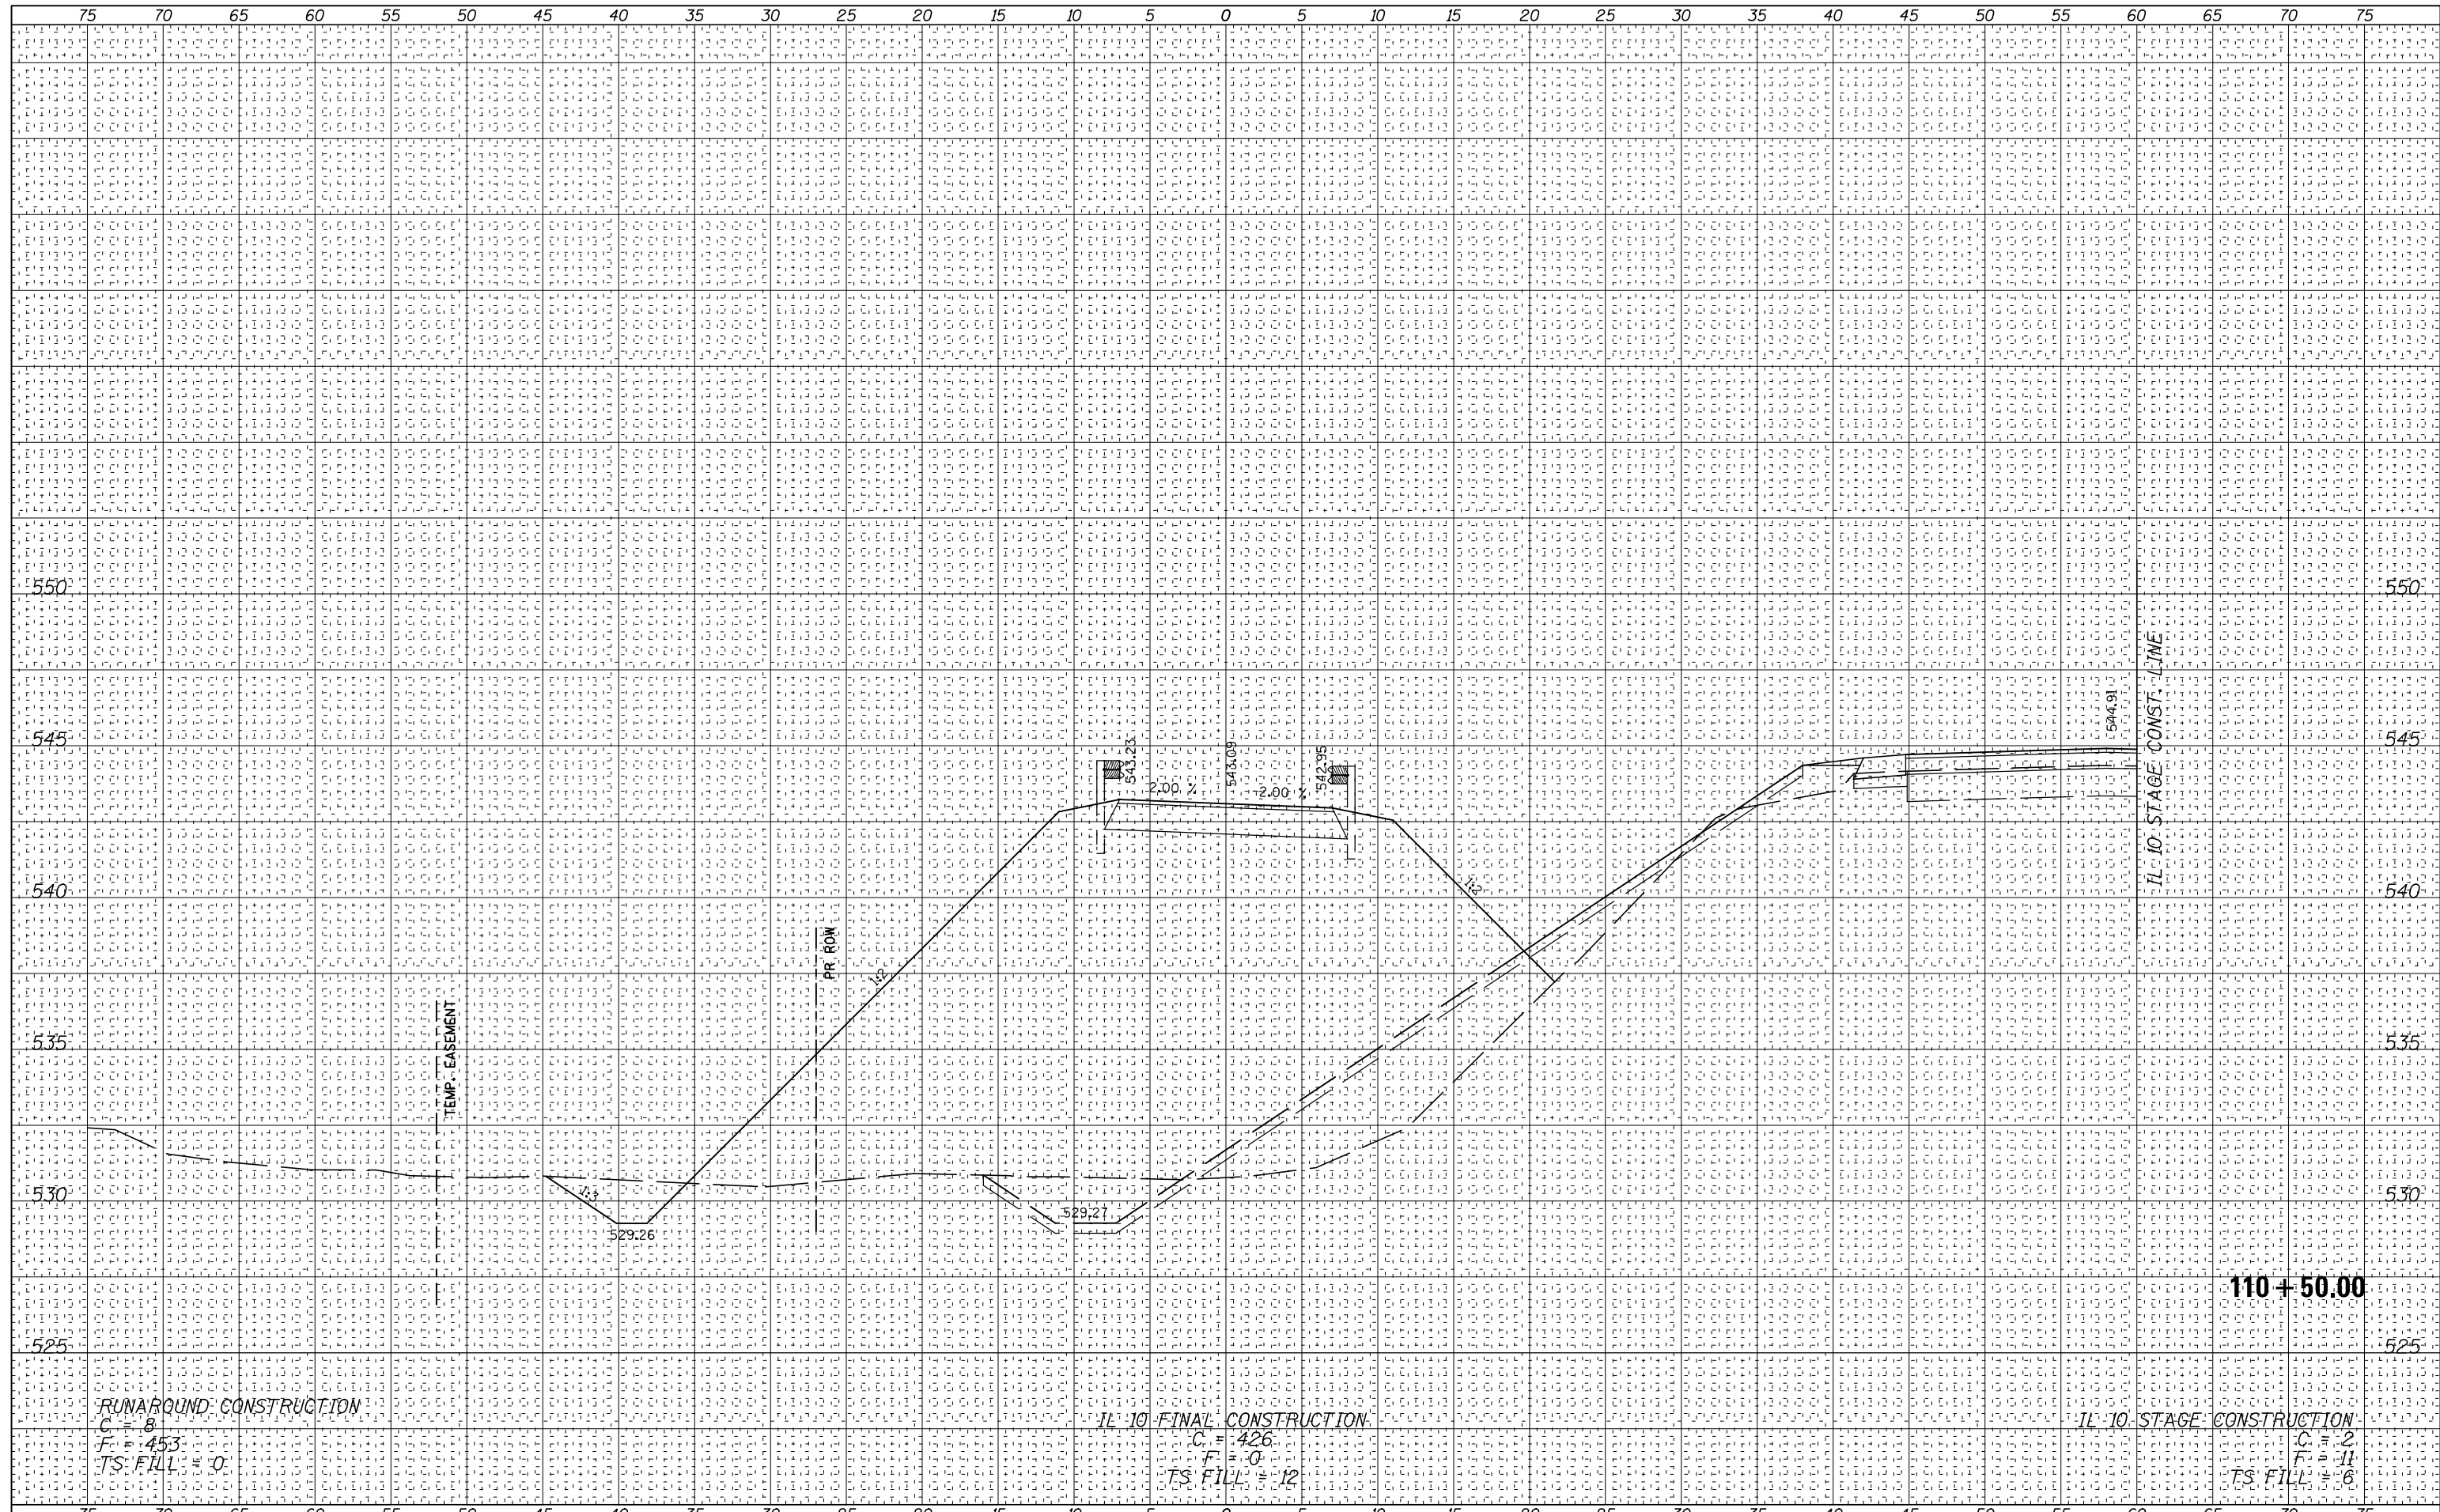

RUNAROUND CONSTRUCTION  
 C = 8  
 F = 453  
 TS FILL = 0

IL 10 FINAL CONSTRUCTION  
 C = 426  
 F = 0  
 TS FILL = 12

IL 10 STAGE CONSTRUCTION  
 C = 2  
 F = 11  
 TS FILL = 6

FILE NAME =	USER NAME = #USER#	DESIGNED -	REVISED -	<b>STATE OF ILLINOIS</b> <b>DEPARTMENT OF TRANSPORTATION</b>	<b>TEMPORARY RUNAROUND</b> <b>CROSS SECTIONS</b>		F.A.P. R.T.E.	SECTION	COUNTY	TOTAL SHEETS	SHEET NO.
#FILE#		DRAWN -	REVISED -		717	(102B-1,102CR,102BR-2)RS-5	LOGAN	218	208		
PLOT SCALE = #SCALE#		CHECKED -	REVISED -		CONTRACT NO. 72B82						
PLOT DATE = #DATE#		DATE -	REVISED -		ILLINOIS FED. AID PROJECT						

SCALE: SHEET 16 OF 26 SHEETS STA. 110+50.00 TO STA. 110+50.00