


DATE	
BY	
FINAL SURVEY NO.	
SURVEYED PLOTTED	
NOTE BOOK	
TEMPLATE AREAS CHECKED	

DATE	
BY	
ORIGINAL SURVEY NO.	
SURVEYED PLOTTED	
NOTE BOOK	
TEMPLATE AREAS CHECKED	

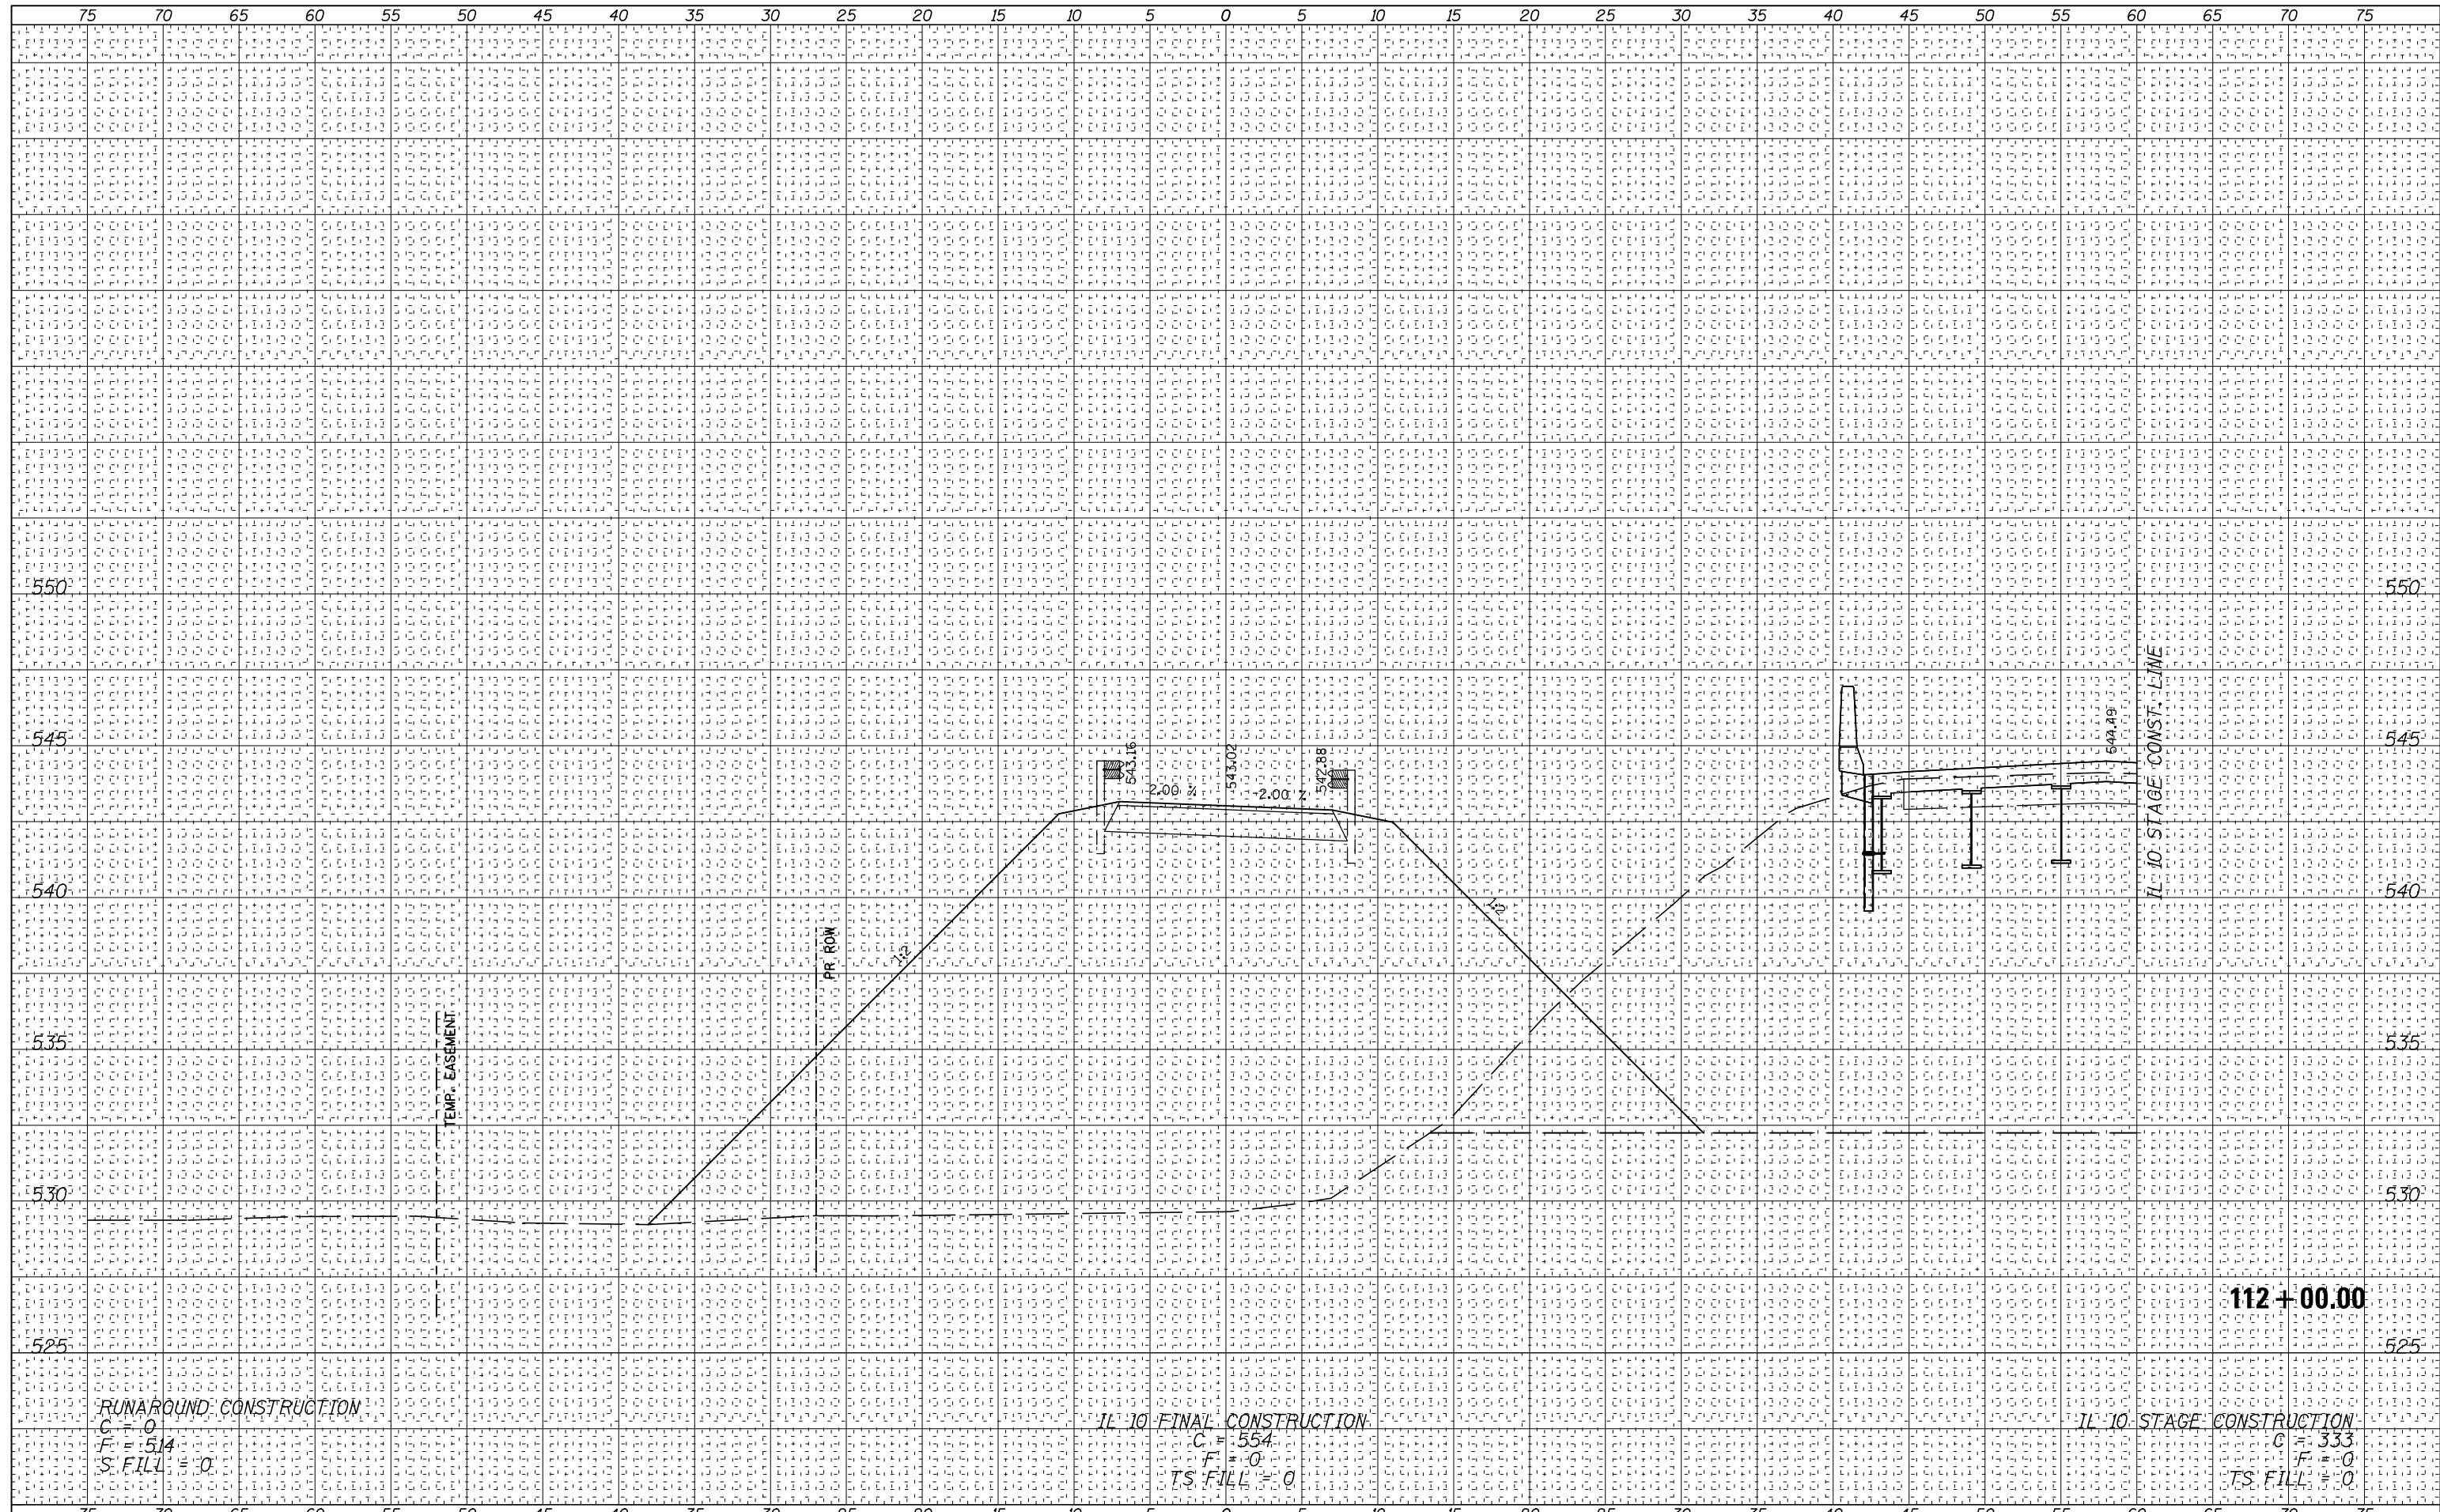

FILE NAME =	USER NAME = #USER#	DESIGNED -	REVISED -	<p align="center">STATE OF ILLINOIS DEPARTMENT OF TRANSPORTATION</p> <p align="center">TEMPORARY RUNAROUND CROSS SECTIONS</p>	F.A.P. RTE.	SECTION	COUNTY	TOTAL SHEETS	SHEET NO.
*FILEL#		DRAWN -	REVISED -		717	(102B-1,102CR,102BR-2)RS-5	LOGAN	218	212
PLOT SCALE = #SCALE#		CHECKED -	REVISED -		CONTRACT NO. 72B82				
PLOT DATE = #DATE#		DATE -	REVISED -		ILLINOIS FED. AID PROJECT				

SCALE: SHEET 20 OF 26 SHEETS STA. 112+00.00 TO STA. 112+00.00