


LEGEND	
①	PREFORMED PLASTIC PAVEMENT MARKING, TYPE B - INLAID - LETTER AND SYMBOLS (SKIP-DASH WHITE)
②	PREFORMED PLASTIC PAVEMENT MARKING, TYPE B - INLAID - LINE 5" (SOLID WHITE)
③	PREFORMED PLASTIC PAVEMENT MARKING, TYPE B - INLAID - LINE 6" (MINI SKIP-DASH WHITE)
④	PREFORMED PLASTIC PAVEMENT MARKING, TYPE B - INLAID - LINE 6" (SOLID WHITE)
⑤	PREFORMED PLASTIC PAVEMENT MARKING, TYPE B - INLAID - LINE 24" (SOLID WHITE)
⑥	MODIFIED URETHANE PAVEMENT MARKING - LINE 5" (SOLID YELLOW)
⑦	MODIFIED URETHANE PAVEMENT MARKING - LINE 5" (SOLID WHITE)
⑧	MODIFIED URETHANE PAVEMENT MARKING - LINE 5" (DOUBLE SOLID YELLOW)
⑨	MODIFIED URETHANE PAVEMENT MARKING - LINE 8" (SOLID WHITE)
⑩	MODIFIED URETHANE PAVEMENT MARKING - LINE 12" (SOLID YELLOW)
⑪	MODIFIED URETHANE PAVEMENT MARKING - LINE 12" (SOLID WHITE)

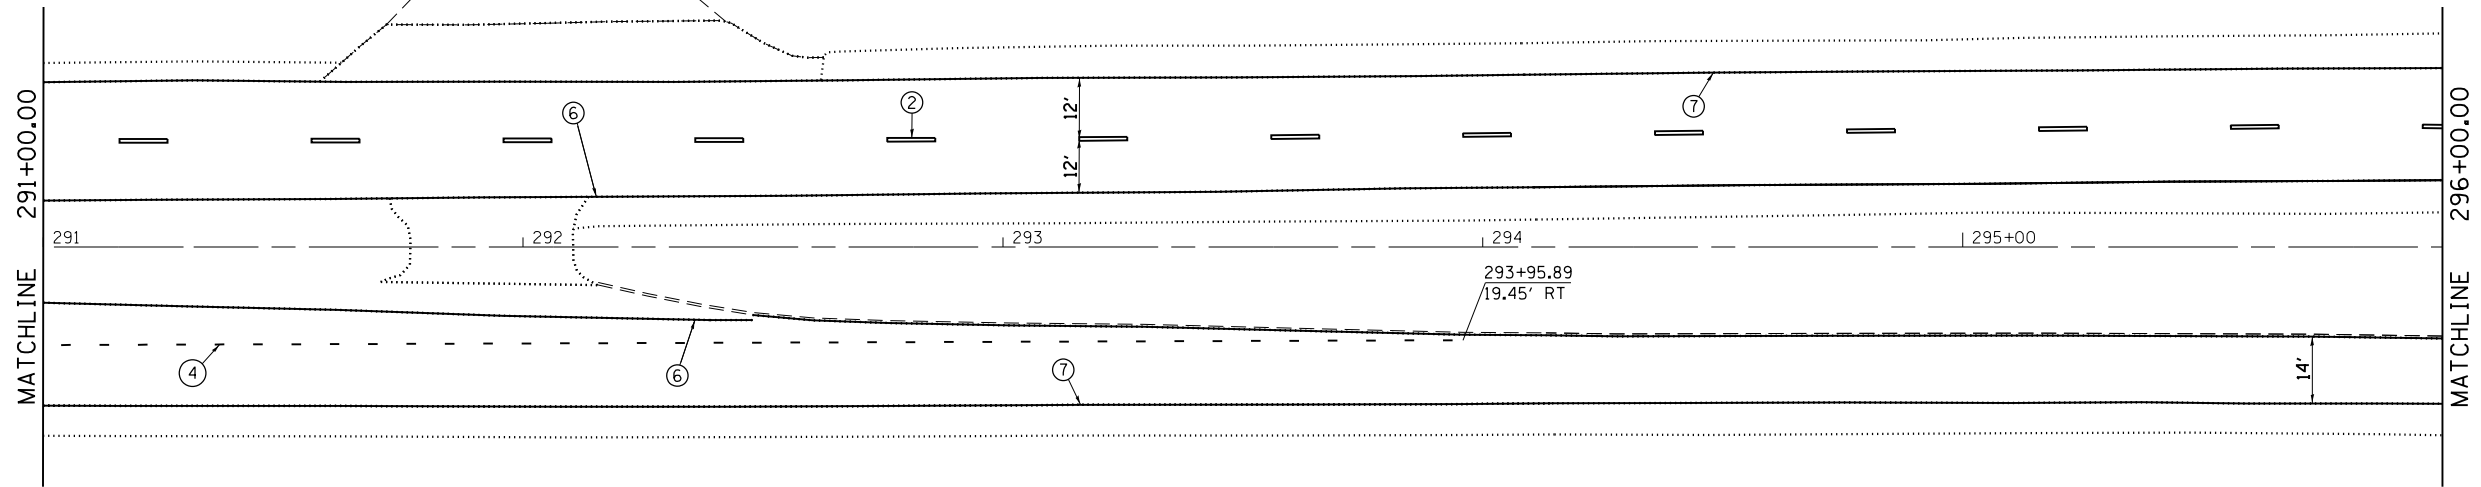

FILE NAME =	USER NAME = sparksgw	DESIGNED -	REVISED -
c:\pwork\pwork\sparksgw\10306018\067250-Sht-PMK-20.dgn		DRAWN -	REVISED -
Default	PLOT SCALE = 40.0000' / in.	CHECKED -	REVISED -
	PLOT DATE = Dec-06-2013 10:59:33AM	DATE -	REVISED -

STATE OF ILLINOIS
DEPARTMENT OF TRANSPORTATION

BUSINESS LOOP 55 PAVEMENT MARKING SHEETS			
SCALE:	SHEET	OF SHEETS	STA. TO STA.

F.A.P. RTE.	SECTION	COUNTY	TOTAL SHEETS	SHEET NO.
666	(26)RS,I	SANGAMON	116	40
CONTRACT NO. 72F50			ILLINOIS FED. AID PROJECT	