


LEGEND	
①	PREFORMED PLASTIC PAVEMENT MARKING, TYPE B - INLAID - LETTER AND SYMBOLS
②	PREFORMED PLASTIC PAVEMENT MARKING, TYPE B - INLAID - LINE 5" (SKIP-DASH WHITE)
③	PREFORMED PLASTIC PAVEMENT MARKING, TYPE B - INLAID - LINE 6" (SOLID WHITE)
④	PREFORMED PLASTIC PAVEMENT MARKING, TYPE B - INLAID - LINE 6" (MINI SKIP-DASH WHITE)
⑤	PREFORMED PLASTIC PAVEMENT MARKING, TYPE B - INLAID - LINE 24" (SOLID WHITE)
⑥	MODIFIED URETHANE PAVEMENT MARKING - LINE 5" (SOLID YELLOW)
⑦	MODIFIED URETHANE PAVEMENT MARKING - LINE 5" (SOLID WHITE)
⑧	MODIFIED URETHANE PAVEMENT MARKING - LINE 5" (DOUBLE SOLID YELLOW)
⑨	MODIFIED URETHANE PAVEMENT MARKING - LINE 8" (SOLID WHITE)
⑩	MODIFIED URETHANE PAVEMENT MARKING - LINE 12" (SOLID YELLOW)
⑪	MODIFIED URETHANE PAVEMENT MARKING - LINE 12" (SOLID WHITE)

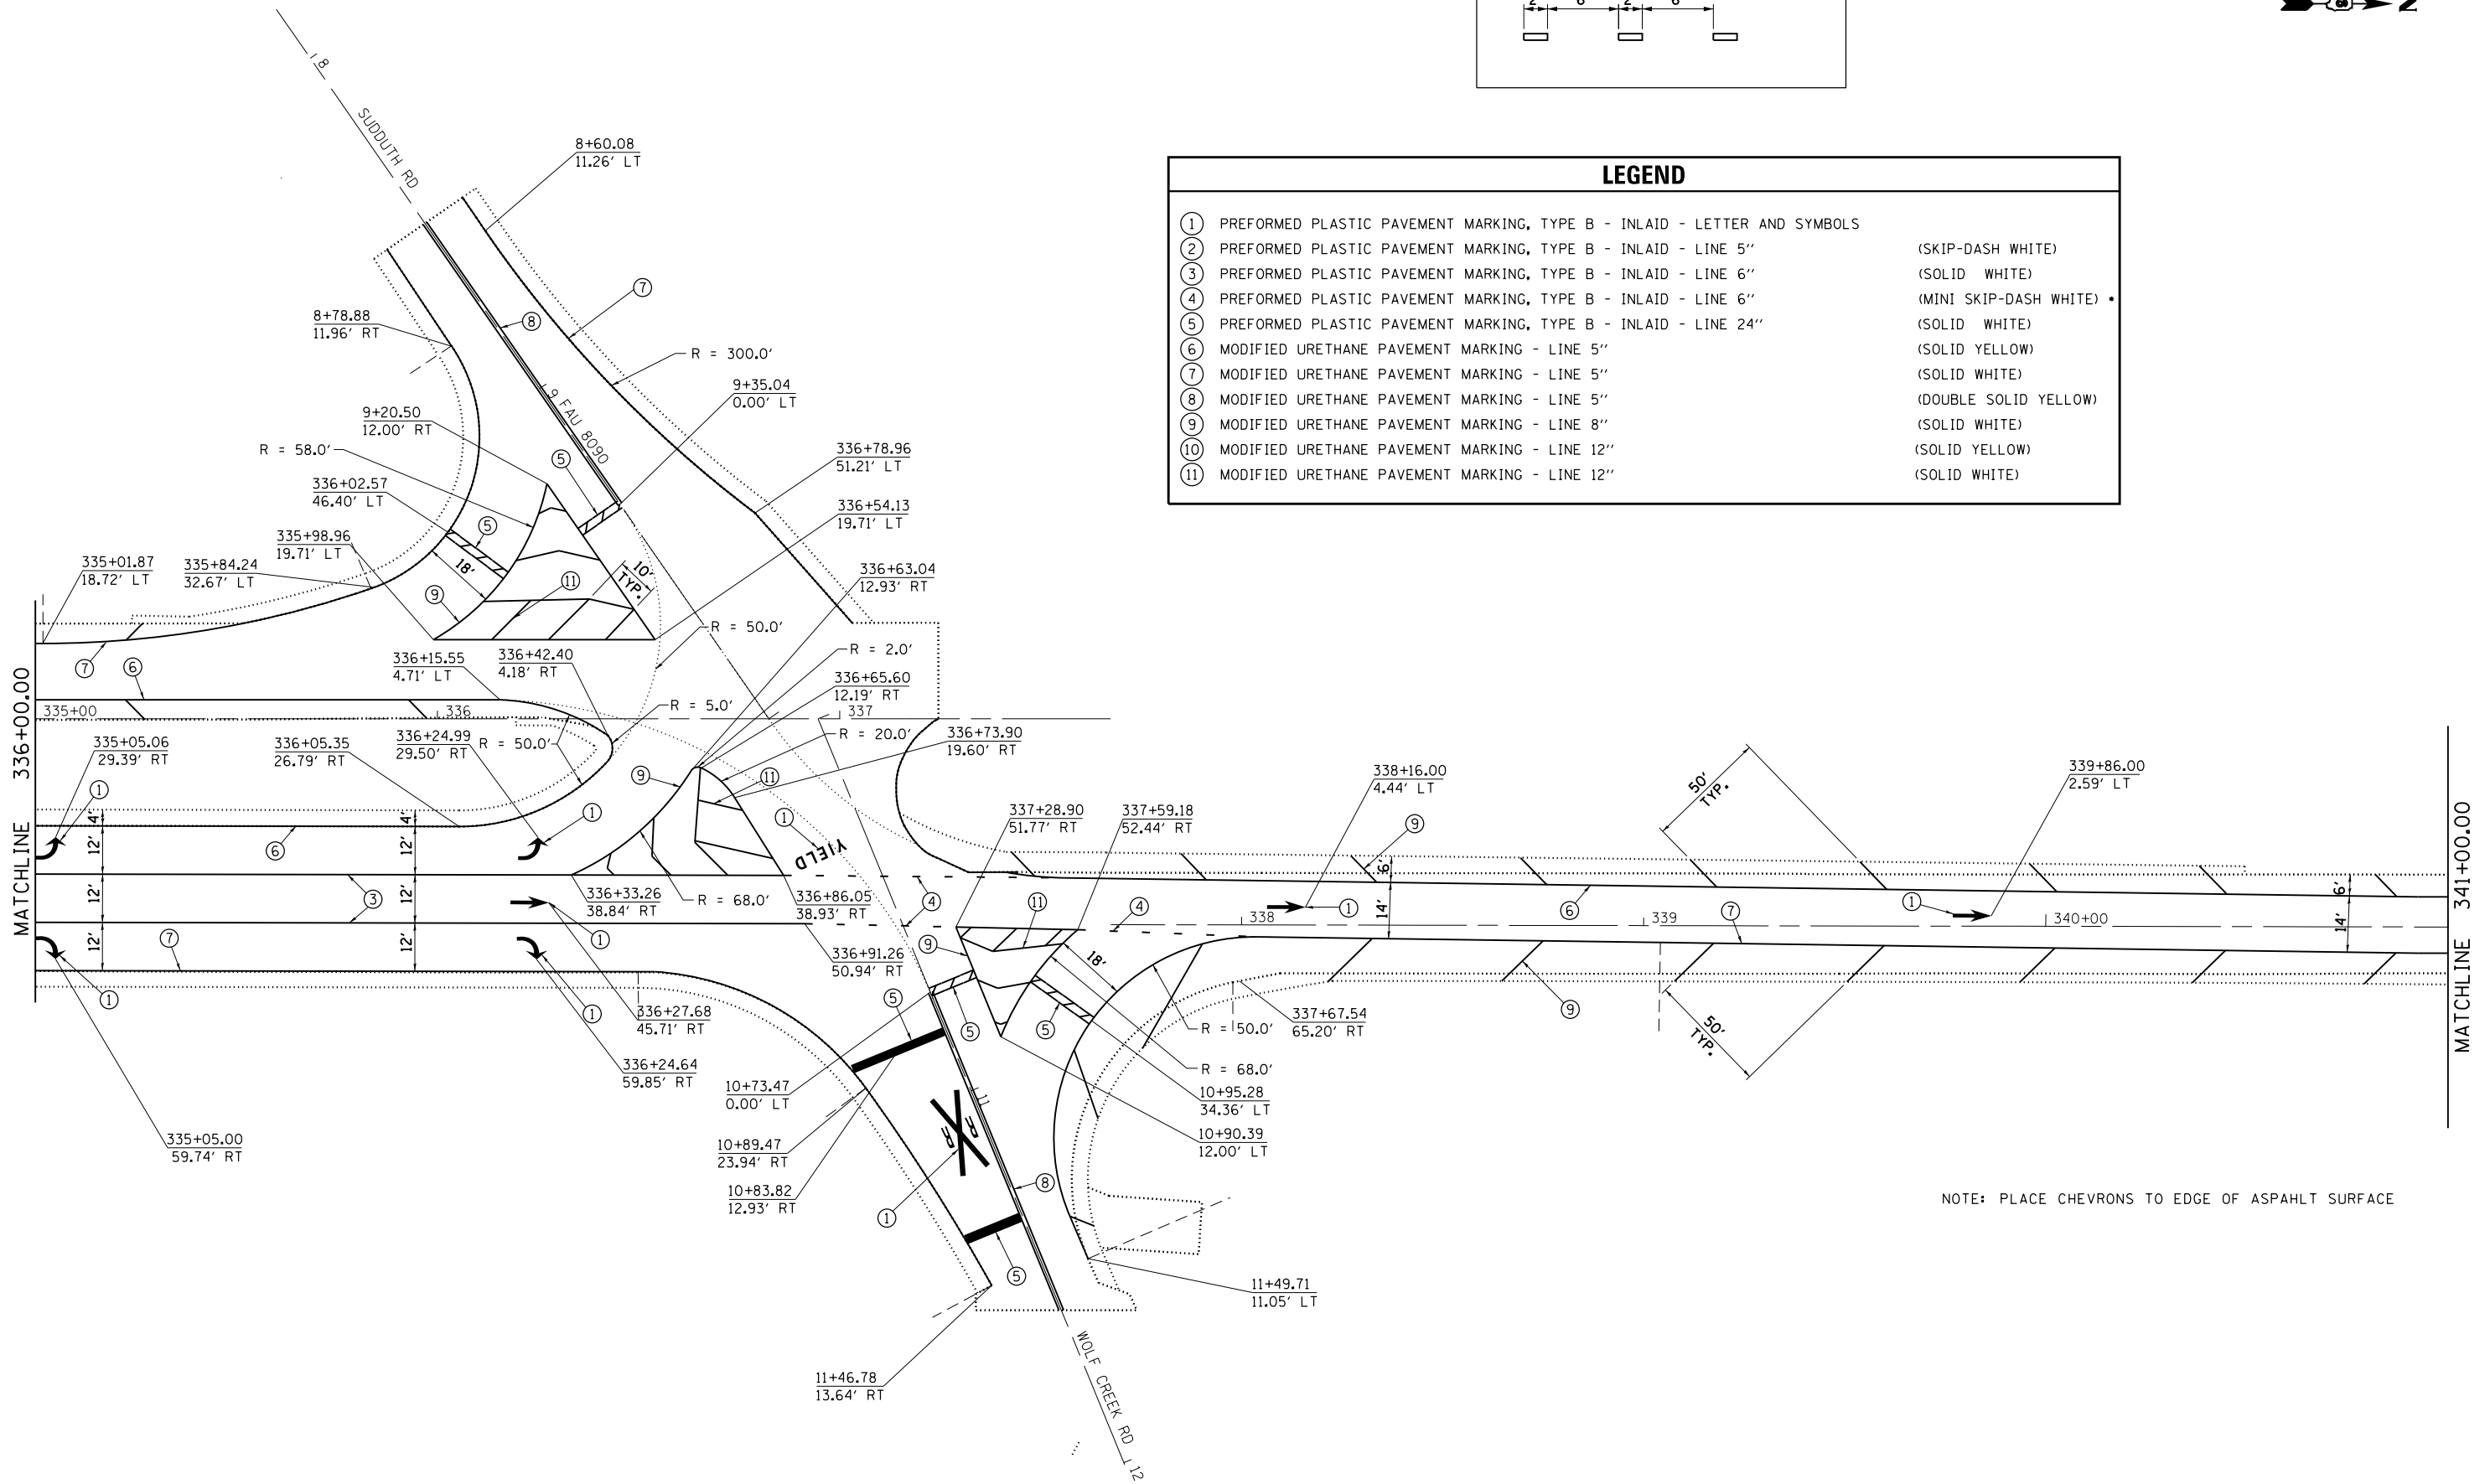

NOTE: PLACE CHEVRONS TO EDGE OF ASPHALT SURFACE

FILE NAME =	USER NAME = sparksgw	DESIGNED -	REVISED -	STATE OF ILLINOIS DEPARTMENT OF TRANSPORTATION	BUSINESS LOOP 55 PAVEMENT MARKING SHEETS	F.A.P. RTE.	SECTION	COUNTY	TOTAL SHEETS	SHEET NO.	
Default	Plot Scale = 40.0000' / in.	CHECKED -	REVISED -			666	(26)RS,I	SANGAMON	116	45	
	PLOT DATE = Dec-06-2013 11:00:10AM	DATE -	REVISED -			SCALE: SHEET OF SHEETS STA. TO STA.		CONTRACT NO. 72F50			
						ILLINOIS FED. AID PROJECT					