


| LEGEND | | |
|--------|--|------------------------|
| ① | PREFORMED PLASTIC PAVEMENT MARKING, TYPE B - INLAID - LETTER AND SYMBOLS | |
| ② | PREFORMED PLASTIC PAVEMENT MARKING, TYPE B - INLAID - LINE 5" | (SKIP-DASH WHITE) |
| ③ | PREFORMED PLASTIC PAVEMENT MARKING, TYPE B - INLAID - LINE 6" | (SOLID WHITE) |
| ④ | PREFORMED PLASTIC PAVEMENT MARKING, TYPE B - INLAID - LINE 6" | (MINI SKIP-DASH WHITE) |
| ⑤ | PREFORMED PLASTIC PAVEMENT MARKING, TYPE B - INLAID - LINE 24" | (SOLID WHITE) |
| ⑥ | MODIFIED URETHANE PAVEMENT MARKING - LINE 5" | (SOLID YELLOW) |
| ⑦ | MODIFIED URETHANE PAVEMENT MARKING - LINE 5" | (SOLID WHITE) |
| ⑧ | MODIFIED URETHANE PAVEMENT MARKING - LINE 5" | (DOUBLE SOLID YELLOW) |
| ⑨ | MODIFIED URETHANE PAVEMENT MARKING - LINE 8" | (SOLID WHITE) |
| ⑩ | MODIFIED URETHANE PAVEMENT MARKING - LINE 12" | (SOLID YELLOW) |
| ⑪ | MODIFIED URETHANE PAVEMENT MARKING - LINE 12" | (SOLID WHITE) |

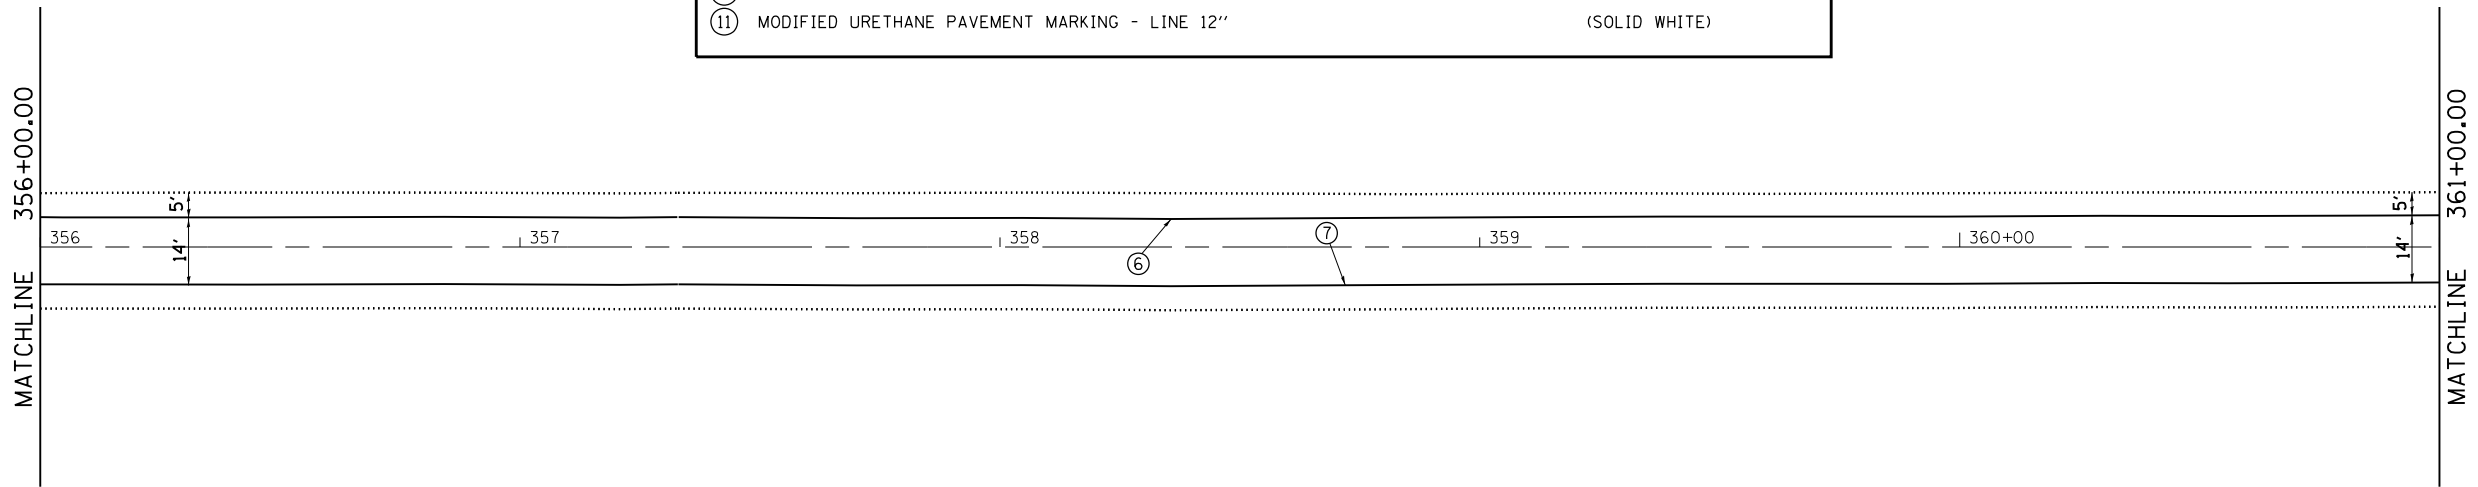

| | | | |
|--|------------------------------------|------------|-----------|
| FILE NAME = | USER NAME = sparksgw | DESIGNED - | REVISED - |
| c:\pwork\pwork\sparksgw\10306018\0672\F50-Sht-PMK-20.dgn | | DRAWN - | REVISED - |
| Default | PLOT SCALE = 40.0000' / in. | CHECKED - | REVISED - |
| | PLOT DATE = Dec-06-2013 09:54:21AM | DATE - | REVISED - |

**STATE OF ILLINOIS
DEPARTMENT OF TRANSPORTATION**

| | | | |
|---|-------|----|--------|
| BUSINESS LOOP 55 PAVEMENT MARKING SHEETS | | | |
| SCALE: | SHEET | OF | SHEETS |
| | STA. | TO | STA. |

| | | | | |
|---------------------------|----------|----------|--------------|-----------|
| F.A.P. RTE. | SECTION | COUNTY | TOTAL SHEETS | SHEET NO. |
| 666 | (26)RS,I | SANGAMON | 116 | 47 |
| CONTRACT NO. | | | 72F50 | |
| ILLINOIS FED. AID PROJECT | | | | |