


DATE	
BY	
FINAL SURVEY	SURVEYED
NOTE BOOK	PLOTTED
NO.	TEMPLATE
	AREAS CHECKED

DATE	
BY	
ORIGINAL SURVEY	SURVEYED
NOTE BOOK	PLOTTED
NO.	TEMPLATE
	AREAS CHECKED

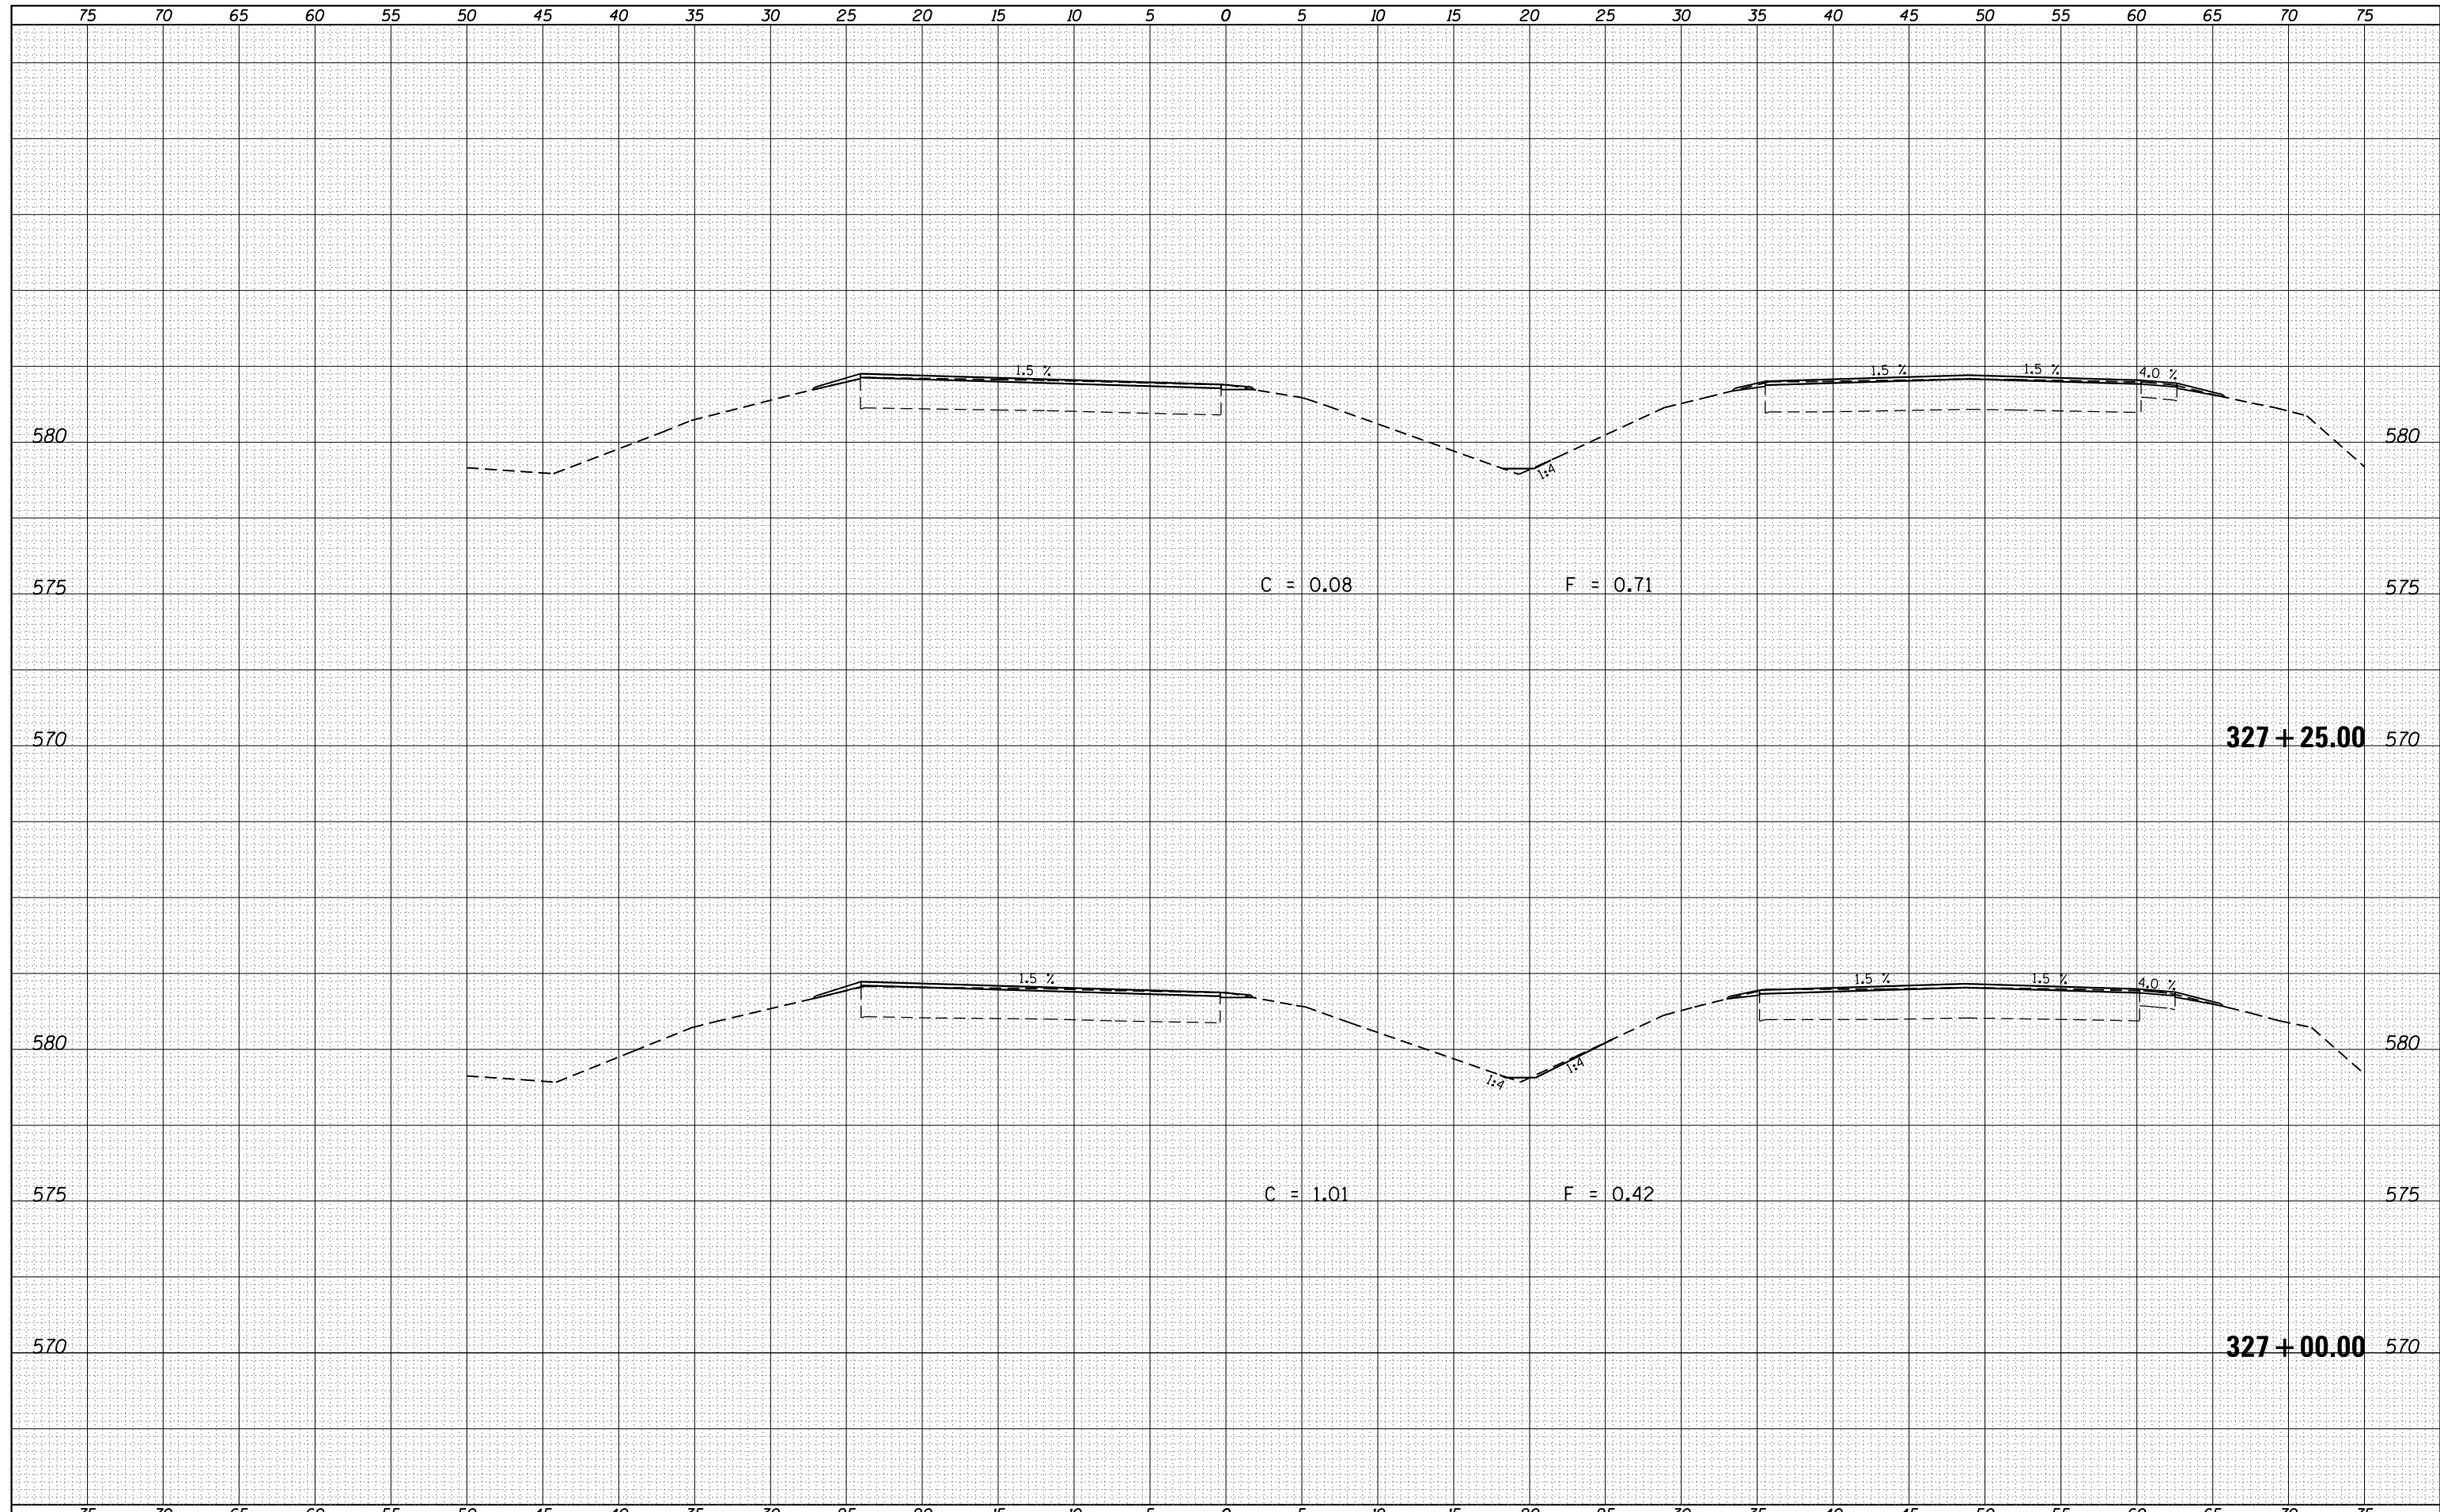

FILE NAME =	USER NAME = sparksgw	DESIGNED -	REVISED -	<b>STATE OF ILLINOIS DEPARTMENT OF TRANSPORTATION</b>	<b>BUSINESS LOOP 55 CROSS SECTIONS</b>	F.A.P. RTE.	SECTION	COUNTY	TOTAL SHEETS	SHEET NO.	
c:\pw_work\pwidot\sparksgw\d0306018\0672F50-sh	BL55-D1.tch.dgn	DRAWN -	REVISED -			666	(26)RS,I	SANGAMON	116	91	
Default	PLOT SCALE = 10.0000' / in.	CHECKED -	REVISED -			CONTRACT NO. 72F50		ILLINOIS FED. AID PROJECT			
	PLOT DATE = Dec-05-2013 04:12:56PM	DATE -	REVISED -			SCALE:	SHEET	OF	SHEETS	STA. 327+00.00	TO STA. 327+25.00