


DATE	
BY	
SURVEYED	
PLOTTED	
TEMPLATE	
AREAS	
CHECKED	
FINAL SURVEY	
NOTE BOOK	
NO.	

DATE	
BY	
SURVEYED	
PLOTTED	
TEMPLATE	
AREAS	
CHECKED	
ORIGINAL SURVEY	
NOTE BOOK	
NO.	

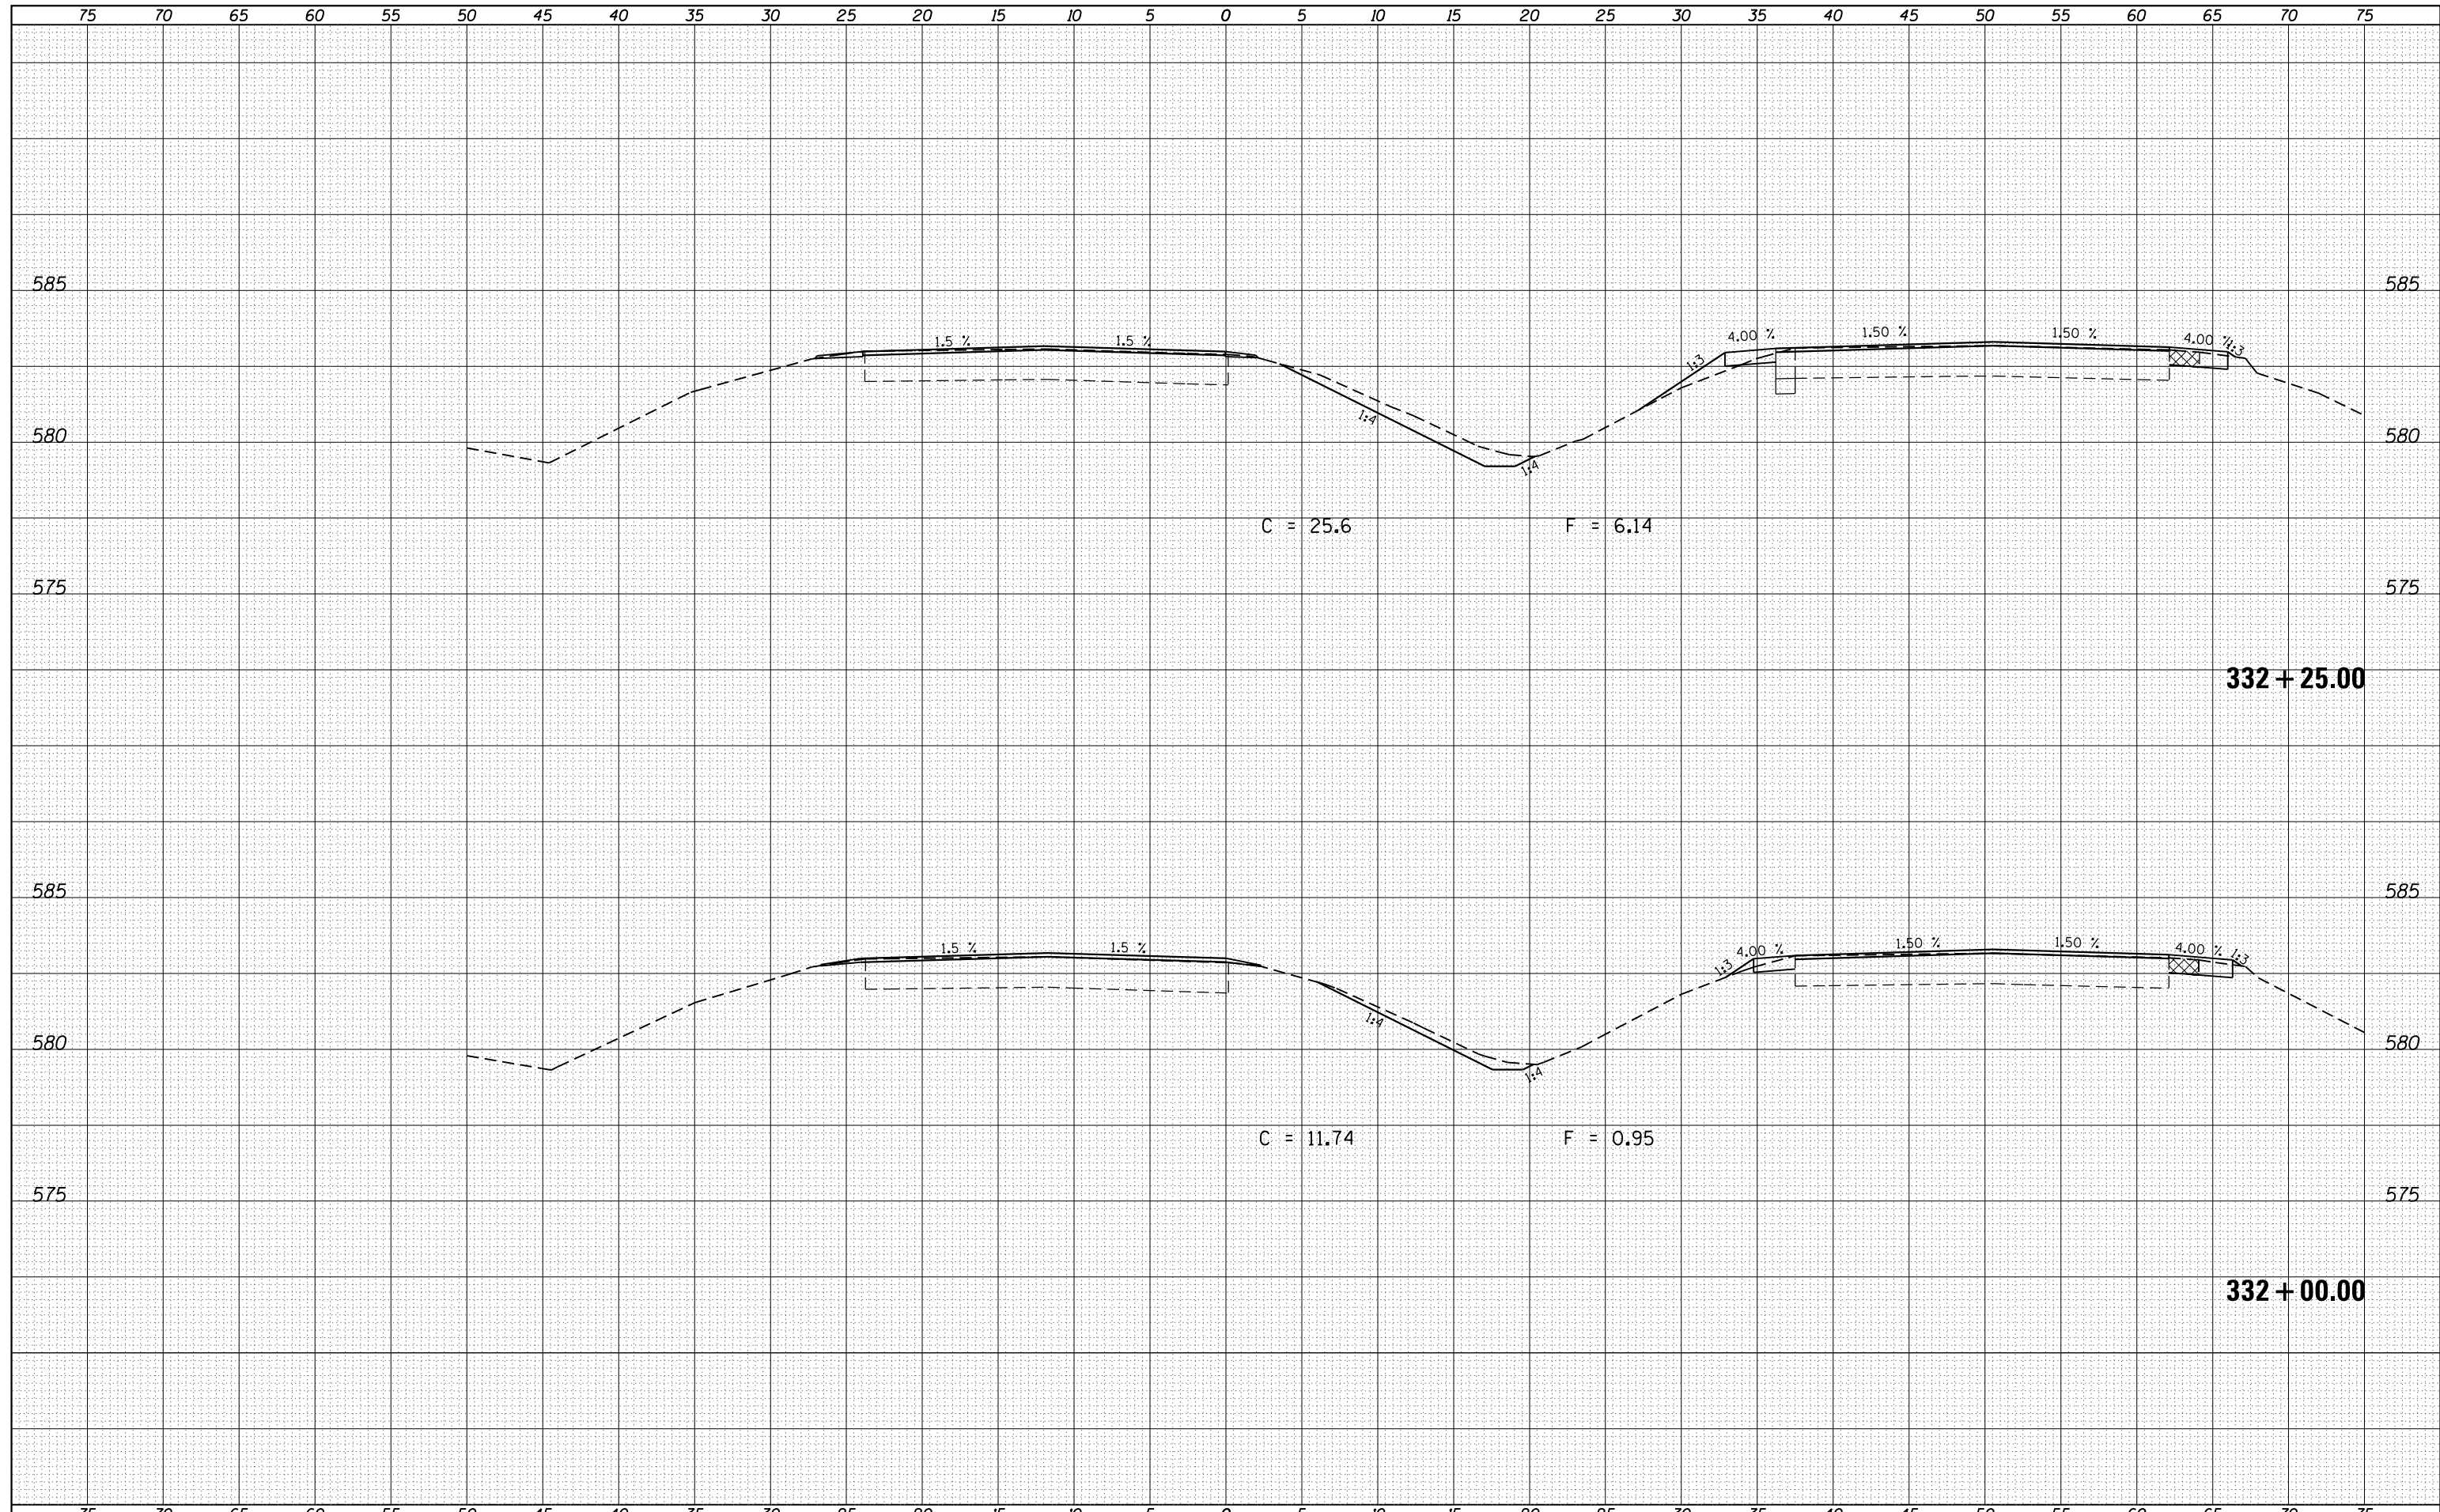

FILE NAME =	USER NAME = sparksgw	DESIGNED -	REVISED -	STATE OF ILLINOIS DEPARTMENT OF TRANSPORTATION	BUSINESS LOOP 55 CROSS SECTIONS	F.A.P. RTE.	SECTION	COUNTY	TOTAL SHEETS	SHEET NO.	
es:\pw_work\pwidot\sparksgw\d0306018\0672F50-sh	xsht-BL55-D1.tch.dgn	DRAWN -	REVISED -			666	(26)RS,I	SANGAMON	116	101	
Default	PLOT SCALE = 10.0000' / in.	CHECKED -	REVISED -			CONTRACT NO. 72F50		ILLINOIS FED. AID PROJECT			
	PLOT DATE = Dec-05-2013 04:13:13PM	DATE -	REVISED -			SCALE:	SHEET	OF	SHEETS	STA. 332+00.00	TO STA. 332+25.00