


DATE	
BY	
FINAL SURVEY	SURVEYED
NOTE BOOK	PLOTTED
NO.	TEMPLATE
	AREAS
	CHECKED

DATE	
BY	
ORIGINAL SURVEY	SURVEYED
NOTE BOOK	PLOTTED
NO.	TEMPLATE
	AREAS
	CHECKED

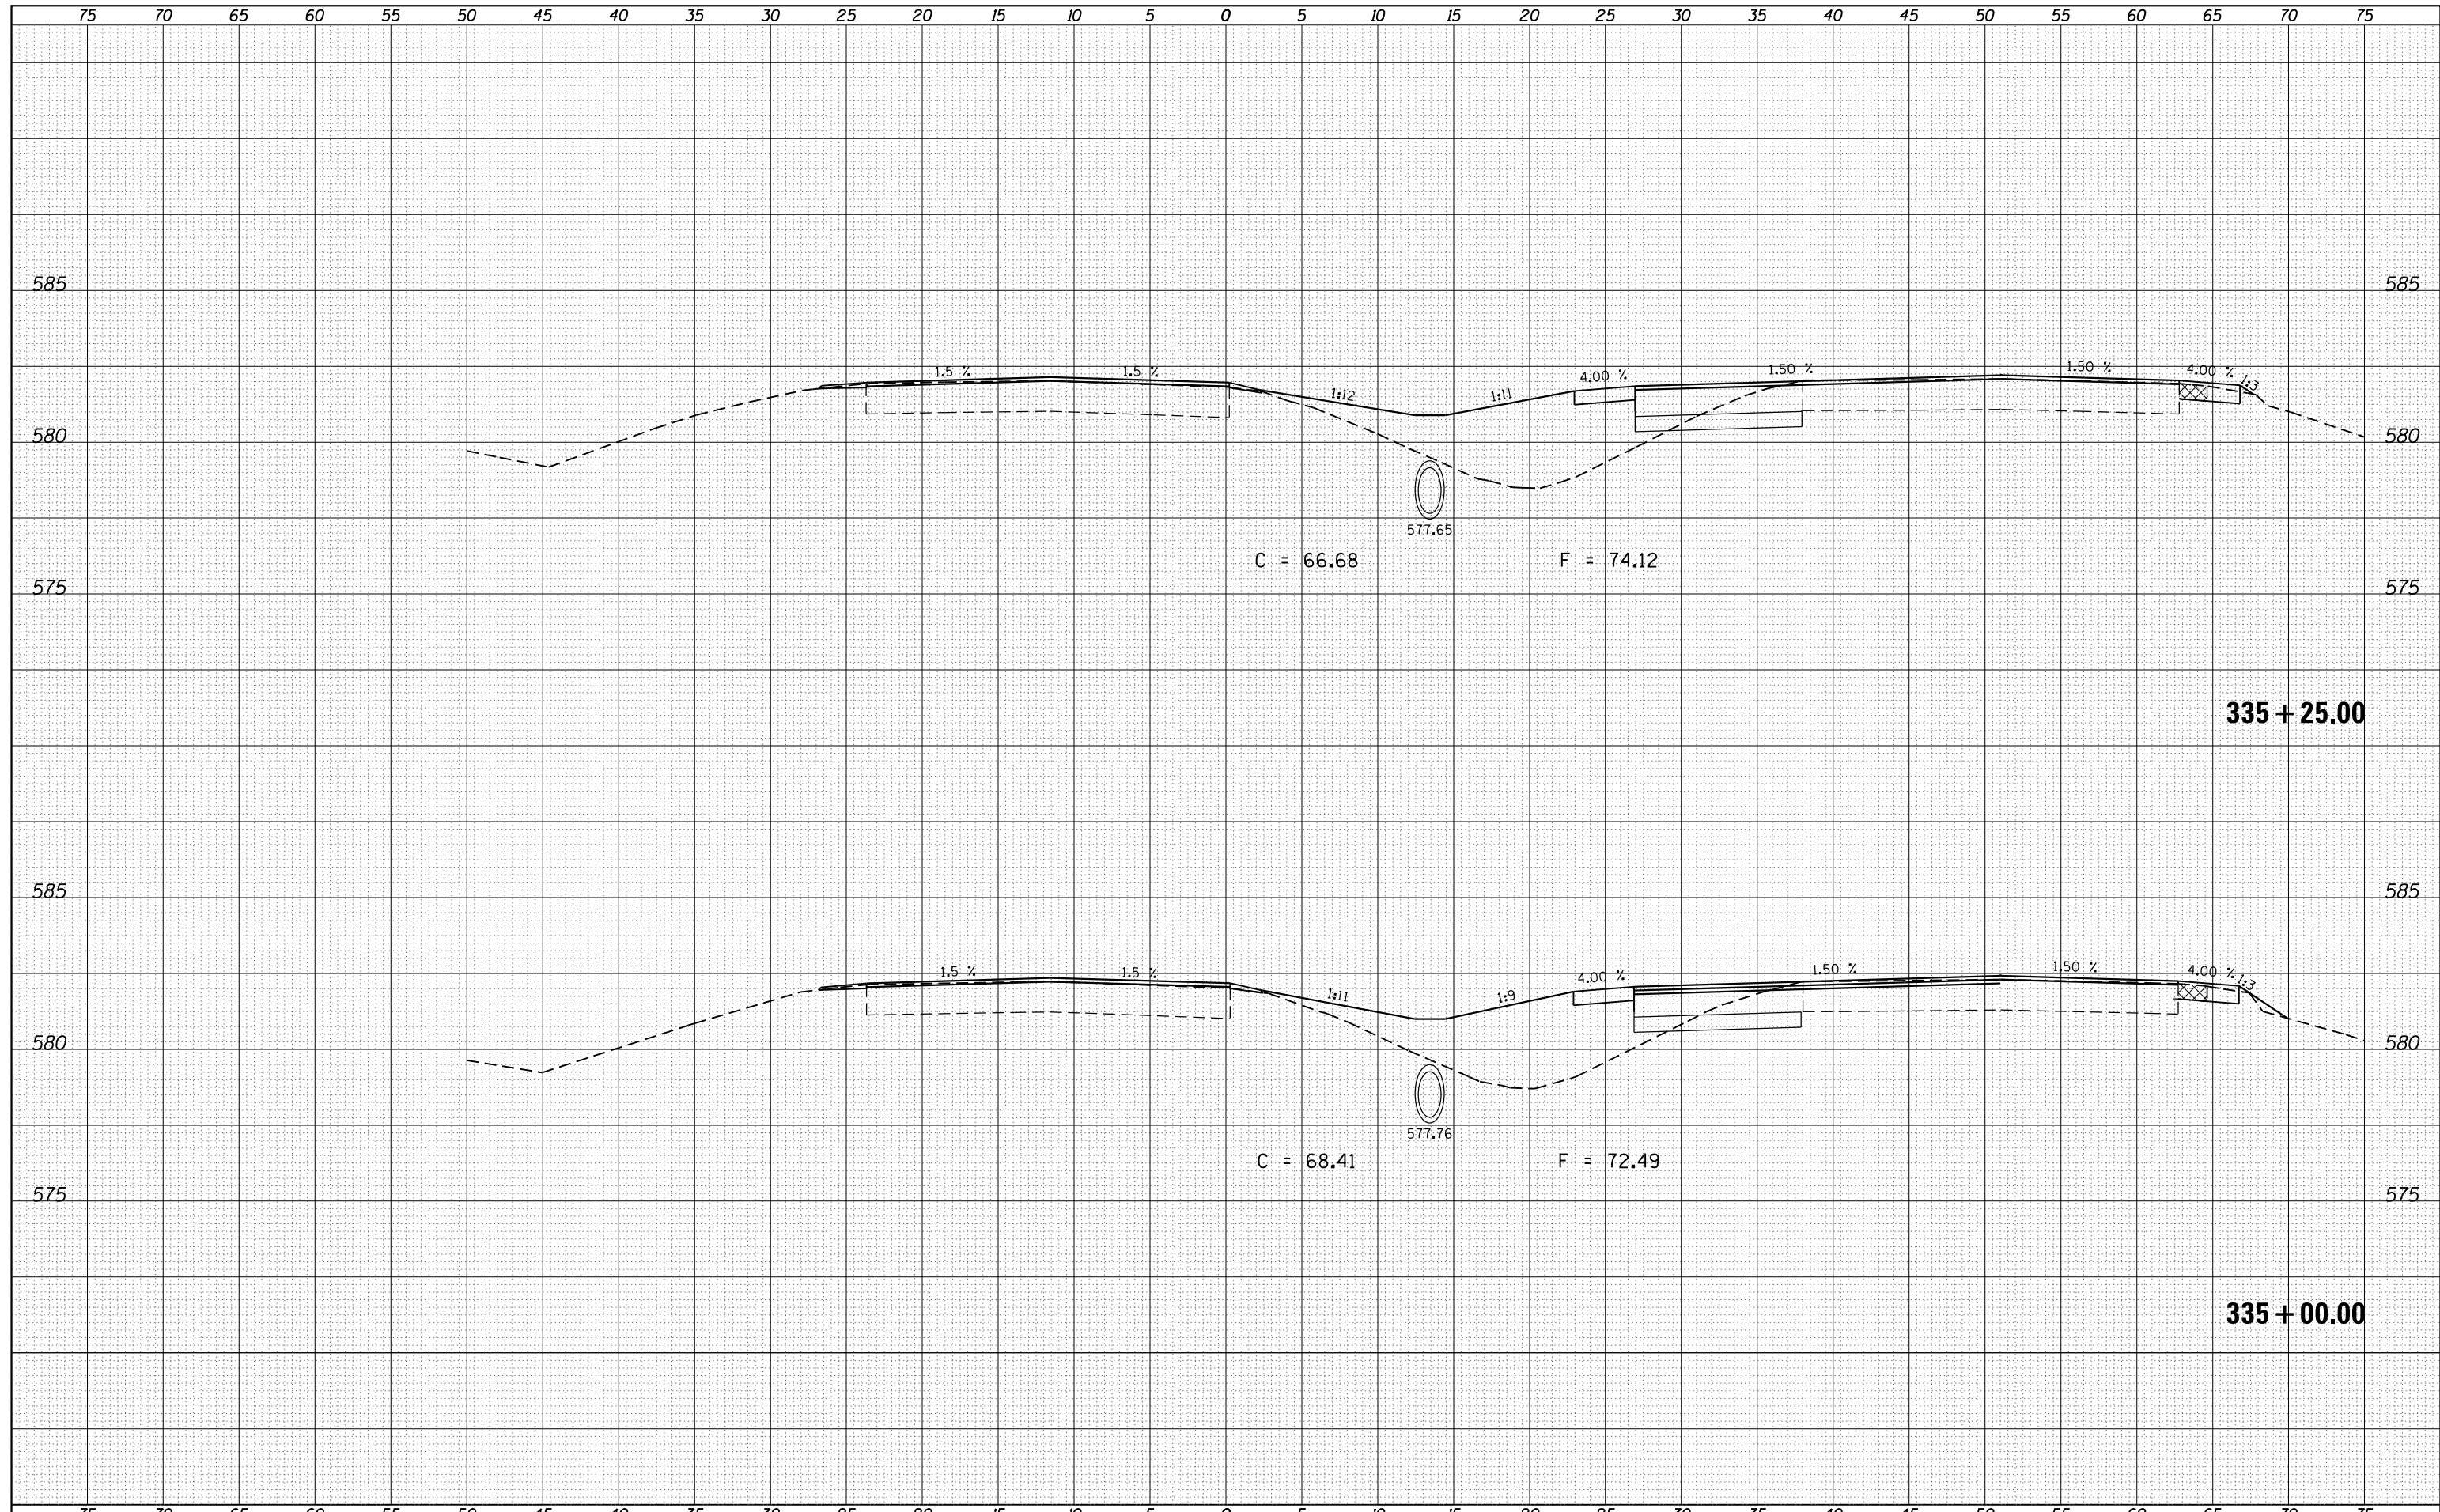

FILE NAME =	USER NAME = sparksgw	DESIGNED -	REVISD -	STATE OF ILLINOIS DEPARTMENT OF TRANSPORTATION	BUSINESS LOOP 55 CROSS SECTIONS	F.A.P. RTE.	SECTION	COUNTY	TOTAL SHEETS	SHEET NO.	
Default	es:\pw_work\pwidot\sparksgw\d0306018\0672F50-sh	DRAWN -	REVISD -			666	(26)RS,I	SANGAMON	116	107	
		CHECKED -	REVISD -			CONTRACT NO. 72F50		ILLINOIS FED. AID PROJECT			
		DATE -	REVISD -			SCALE:	SHEET	OF	SHEETS	STA. 335+00.00	TO STA. 335+25.00