


BY	DATE
FINAL SURVEY	SURVEYED
NOTE BOOK	PLOTTED
NO.	TEMPLATE
	AREAS CHECKED
	AREAS CHECKED

BY	DATE
ORIGINAL SURVEY	SURVEYED
NOTE BOOK	PLOTTED
NO.	TEMPLATE
	AREAS CHECKED
	AREAS CHECKED

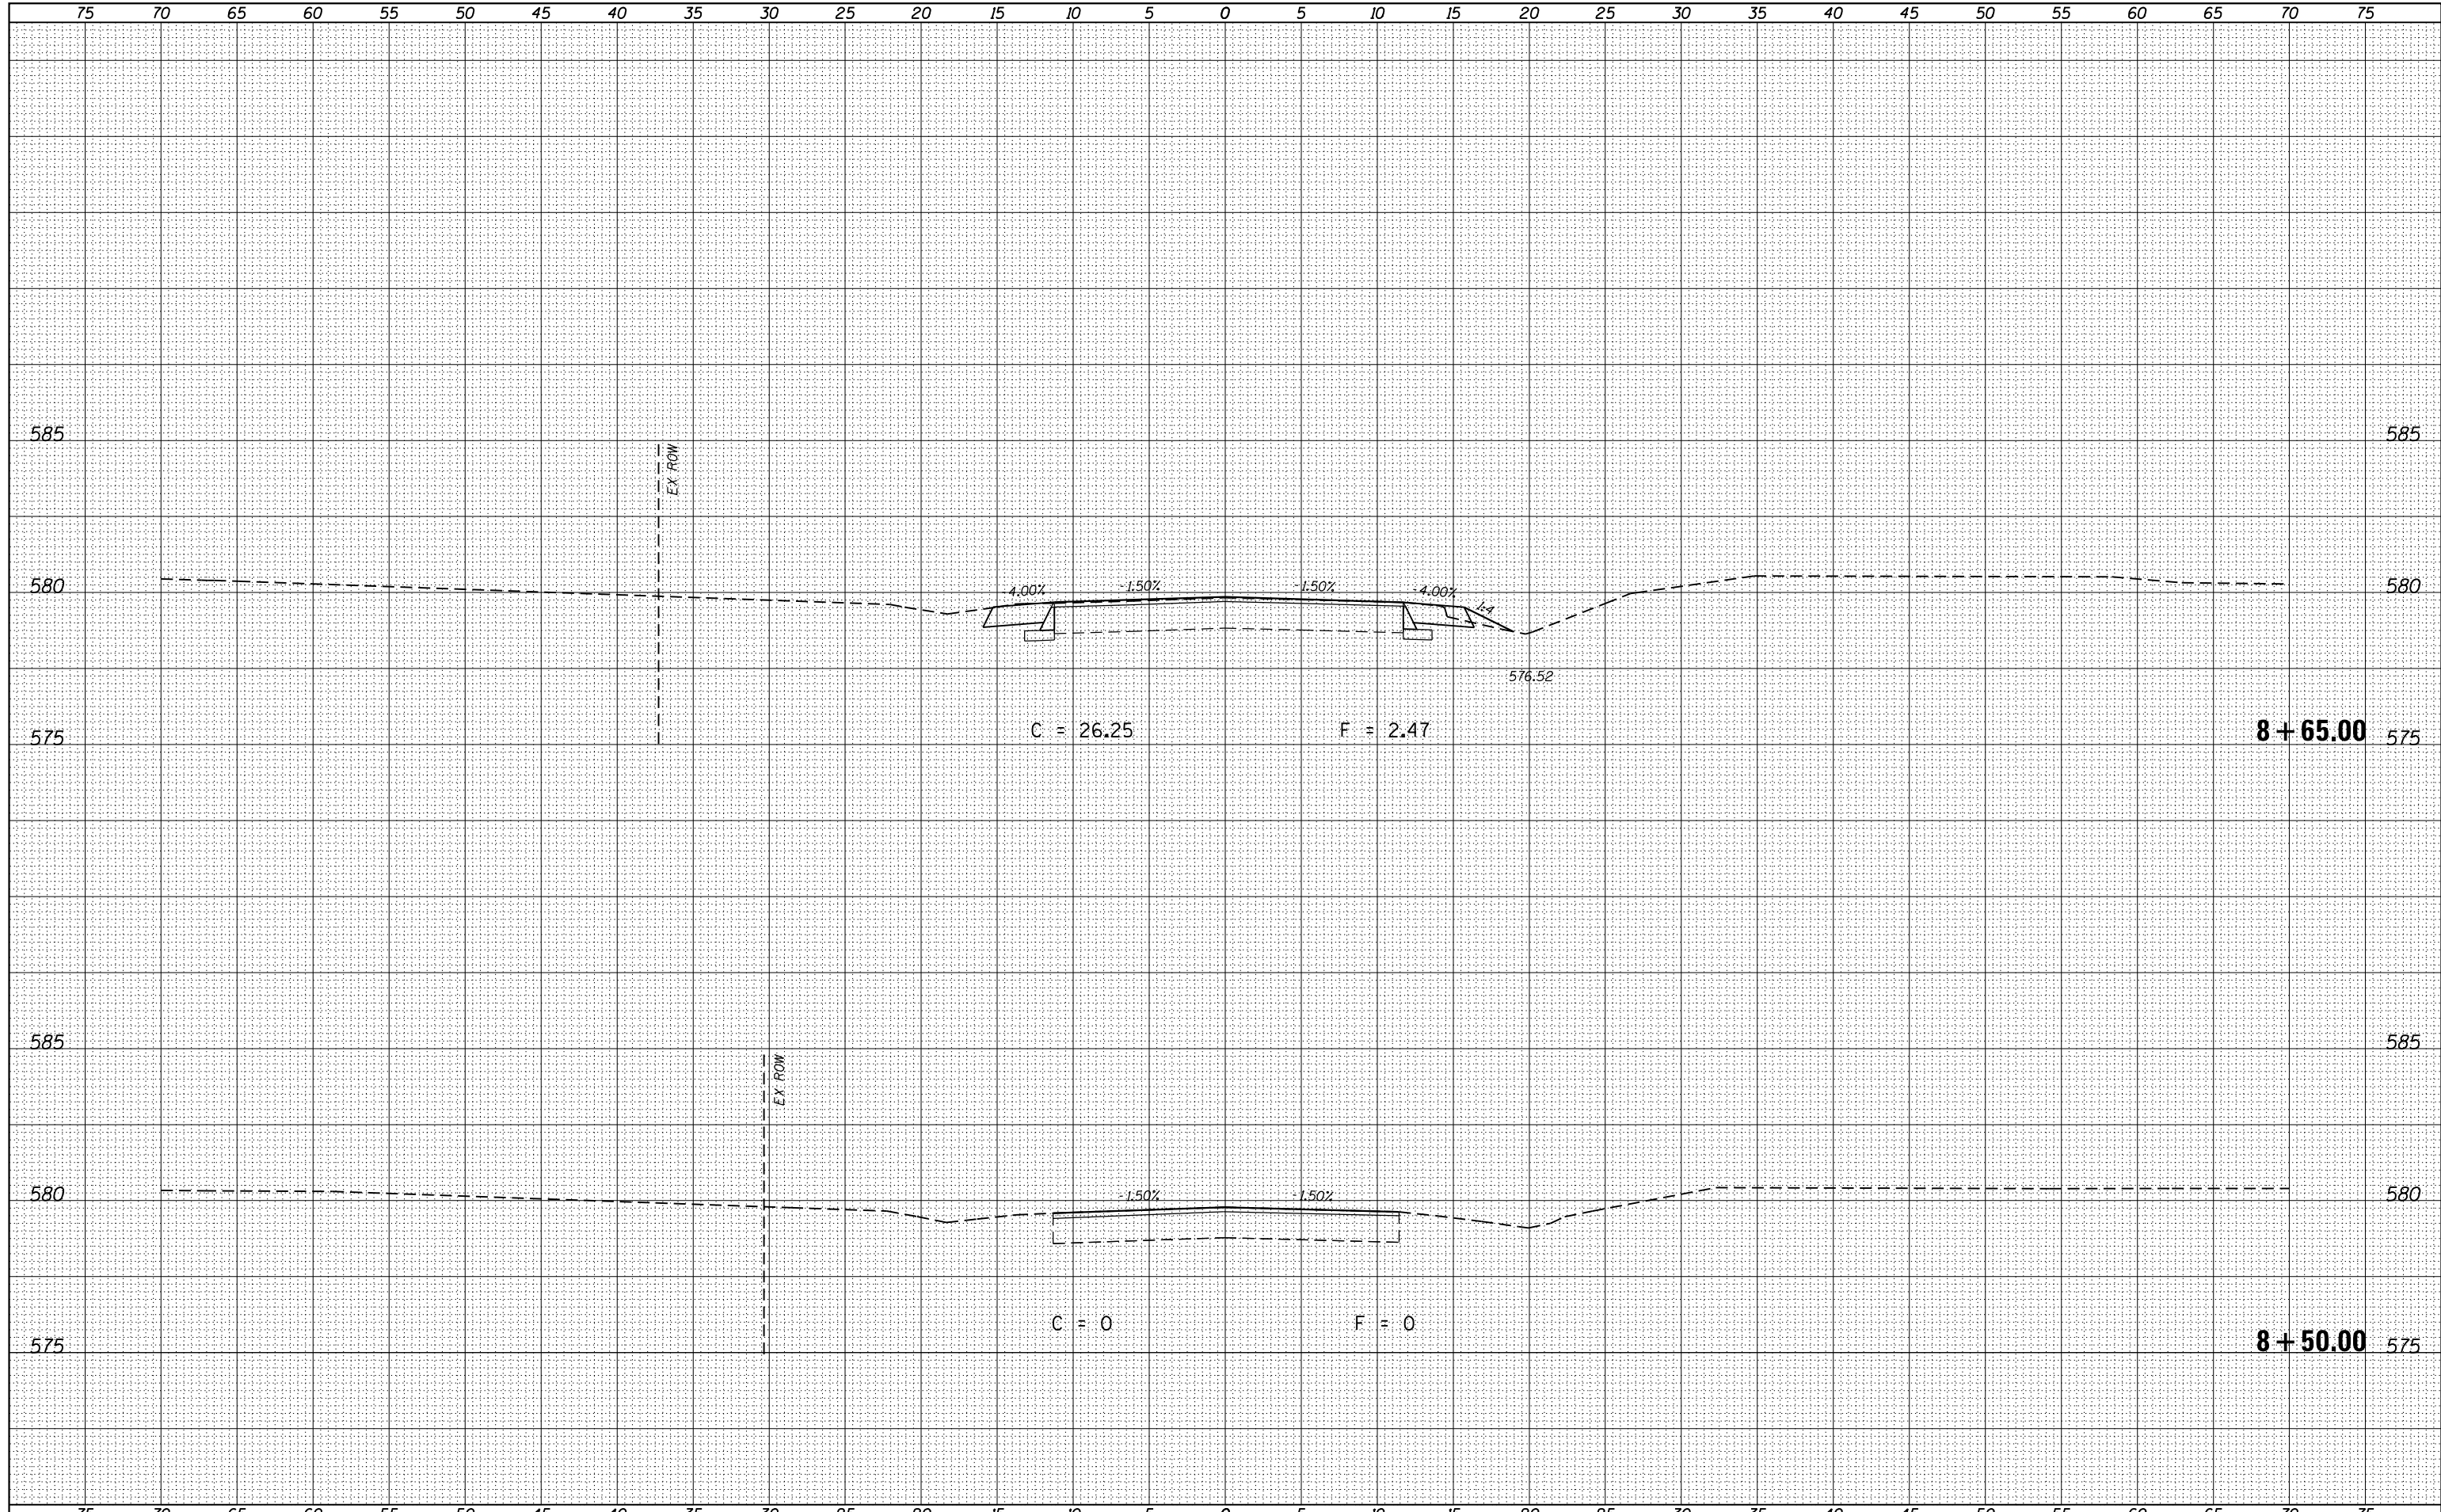

FILE NAME =
 c:\pw_work\pwidth\sparksgw\d0306018\0672F50-sh

USER NAME = sparksgw
 DESIGNED -
 DRAWN -
 PLOT SCALE = 10.0000' / 1"
 PLOT DATE = Dec-05-2013 04:13:23PM

DESIGNED -
 DRAWN -
 CHECKED -
 DATE -

REVISED -
 REVISED -
 REVISED -
 REVISED -

STATE OF ILLINOIS
DEPARTMENT OF TRANSPORTATION

SUDDUTH ROAD
CROSS SECTIONS

SCALE: SHEET OF SHEETS STA. 8+50.00 TO STA. 8+65.00

F.A.P. RTE.	SECTION	COUNTY	TOTAL SHEETS	SHEET NO.
666	(26)RS,I	SANGAMON	116	112
			CONTRACT NO. 72F50	

ILLINOIS FED. AID PROJECT