


DATE	
BY	
FINAL SURVEY	SURVEYED
NOTE BOOK	PLOTTED
NO.	TEMPLATE
	AREAS CHECKED

DATE	
BY	
ORIGINAL SURVEY	SURVEYED
NOTE BOOK	PLOTTED
NO.	TEMPLATE
	AREAS CHECKED

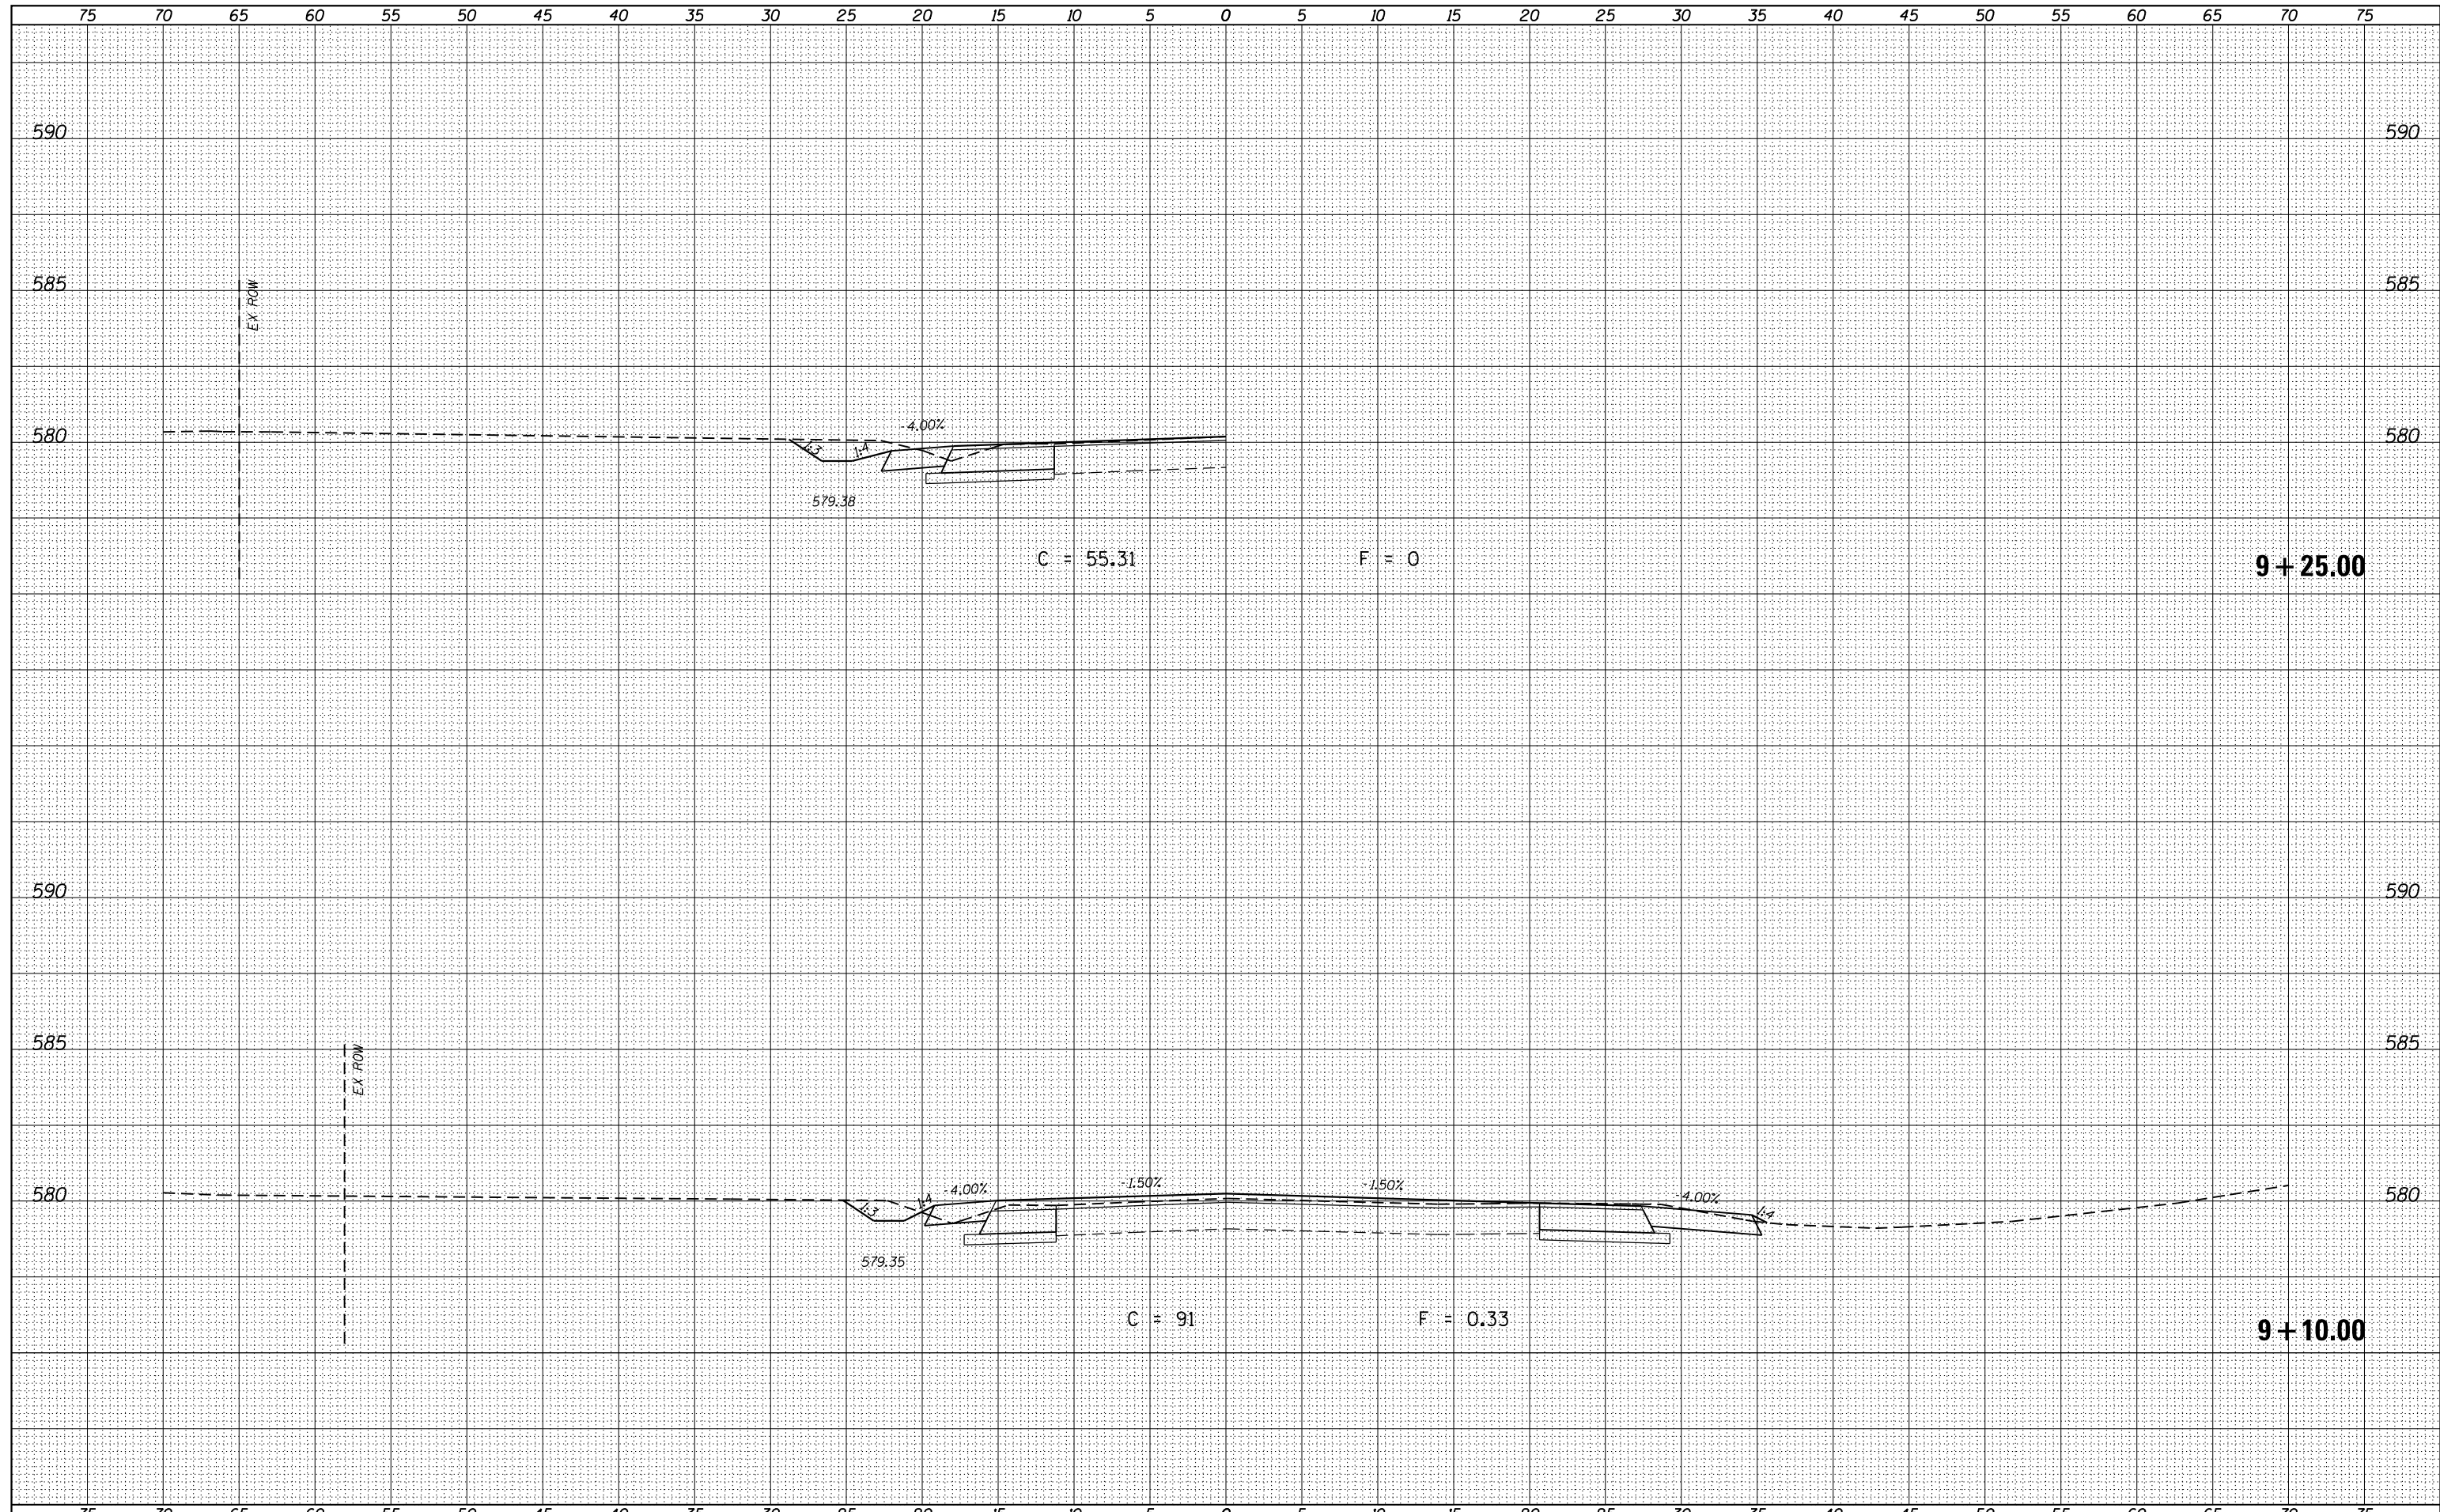

FILE NAME =	USER NAME = sparksq	DESIGNED -	REVISED -	STATE OF ILLINOIS DEPARTMENT OF TRANSPORTATION	SUDDUTH ROAD CROSS SECTIONS	F.A.P. RTE.	SECTION	COUNTY	TOTAL SHEETS	SHEET NO.
es:\pw\work\p\dot\sparksq\ad0306018\0672F50-sh	es:\pw\work\p\dot\sparksq\ad0306018\0672F50-sh	DRAWN -	REVISED -			666	(26)RS,I	SANGAMON	116	114
Default	Default	CHECKED -	REVISED -			CONTRACT NO. 72F50		ILLINOIS FED. AID PROJECT		
	PLOT DATE = Dec-05-2013 04:13:23PM	DATE -	REVISED -			SCALE:	SHEET	OF	SHEETS	STA. 9+10.00