



DATE	
BY	
FINAL SURVEY	SURVEYED
NOTE BOOK	PLOTTED
NO.	TEMPLATE
	AREAS CHECKED
	AREAS CHECKED

DATE	
BY	
ORIGINAL SURVEY	SURVEYED
NOTE BOOK	PLOTTED
NO.	TEMPLATE
	AREAS CHECKED
	AREAS CHECKED

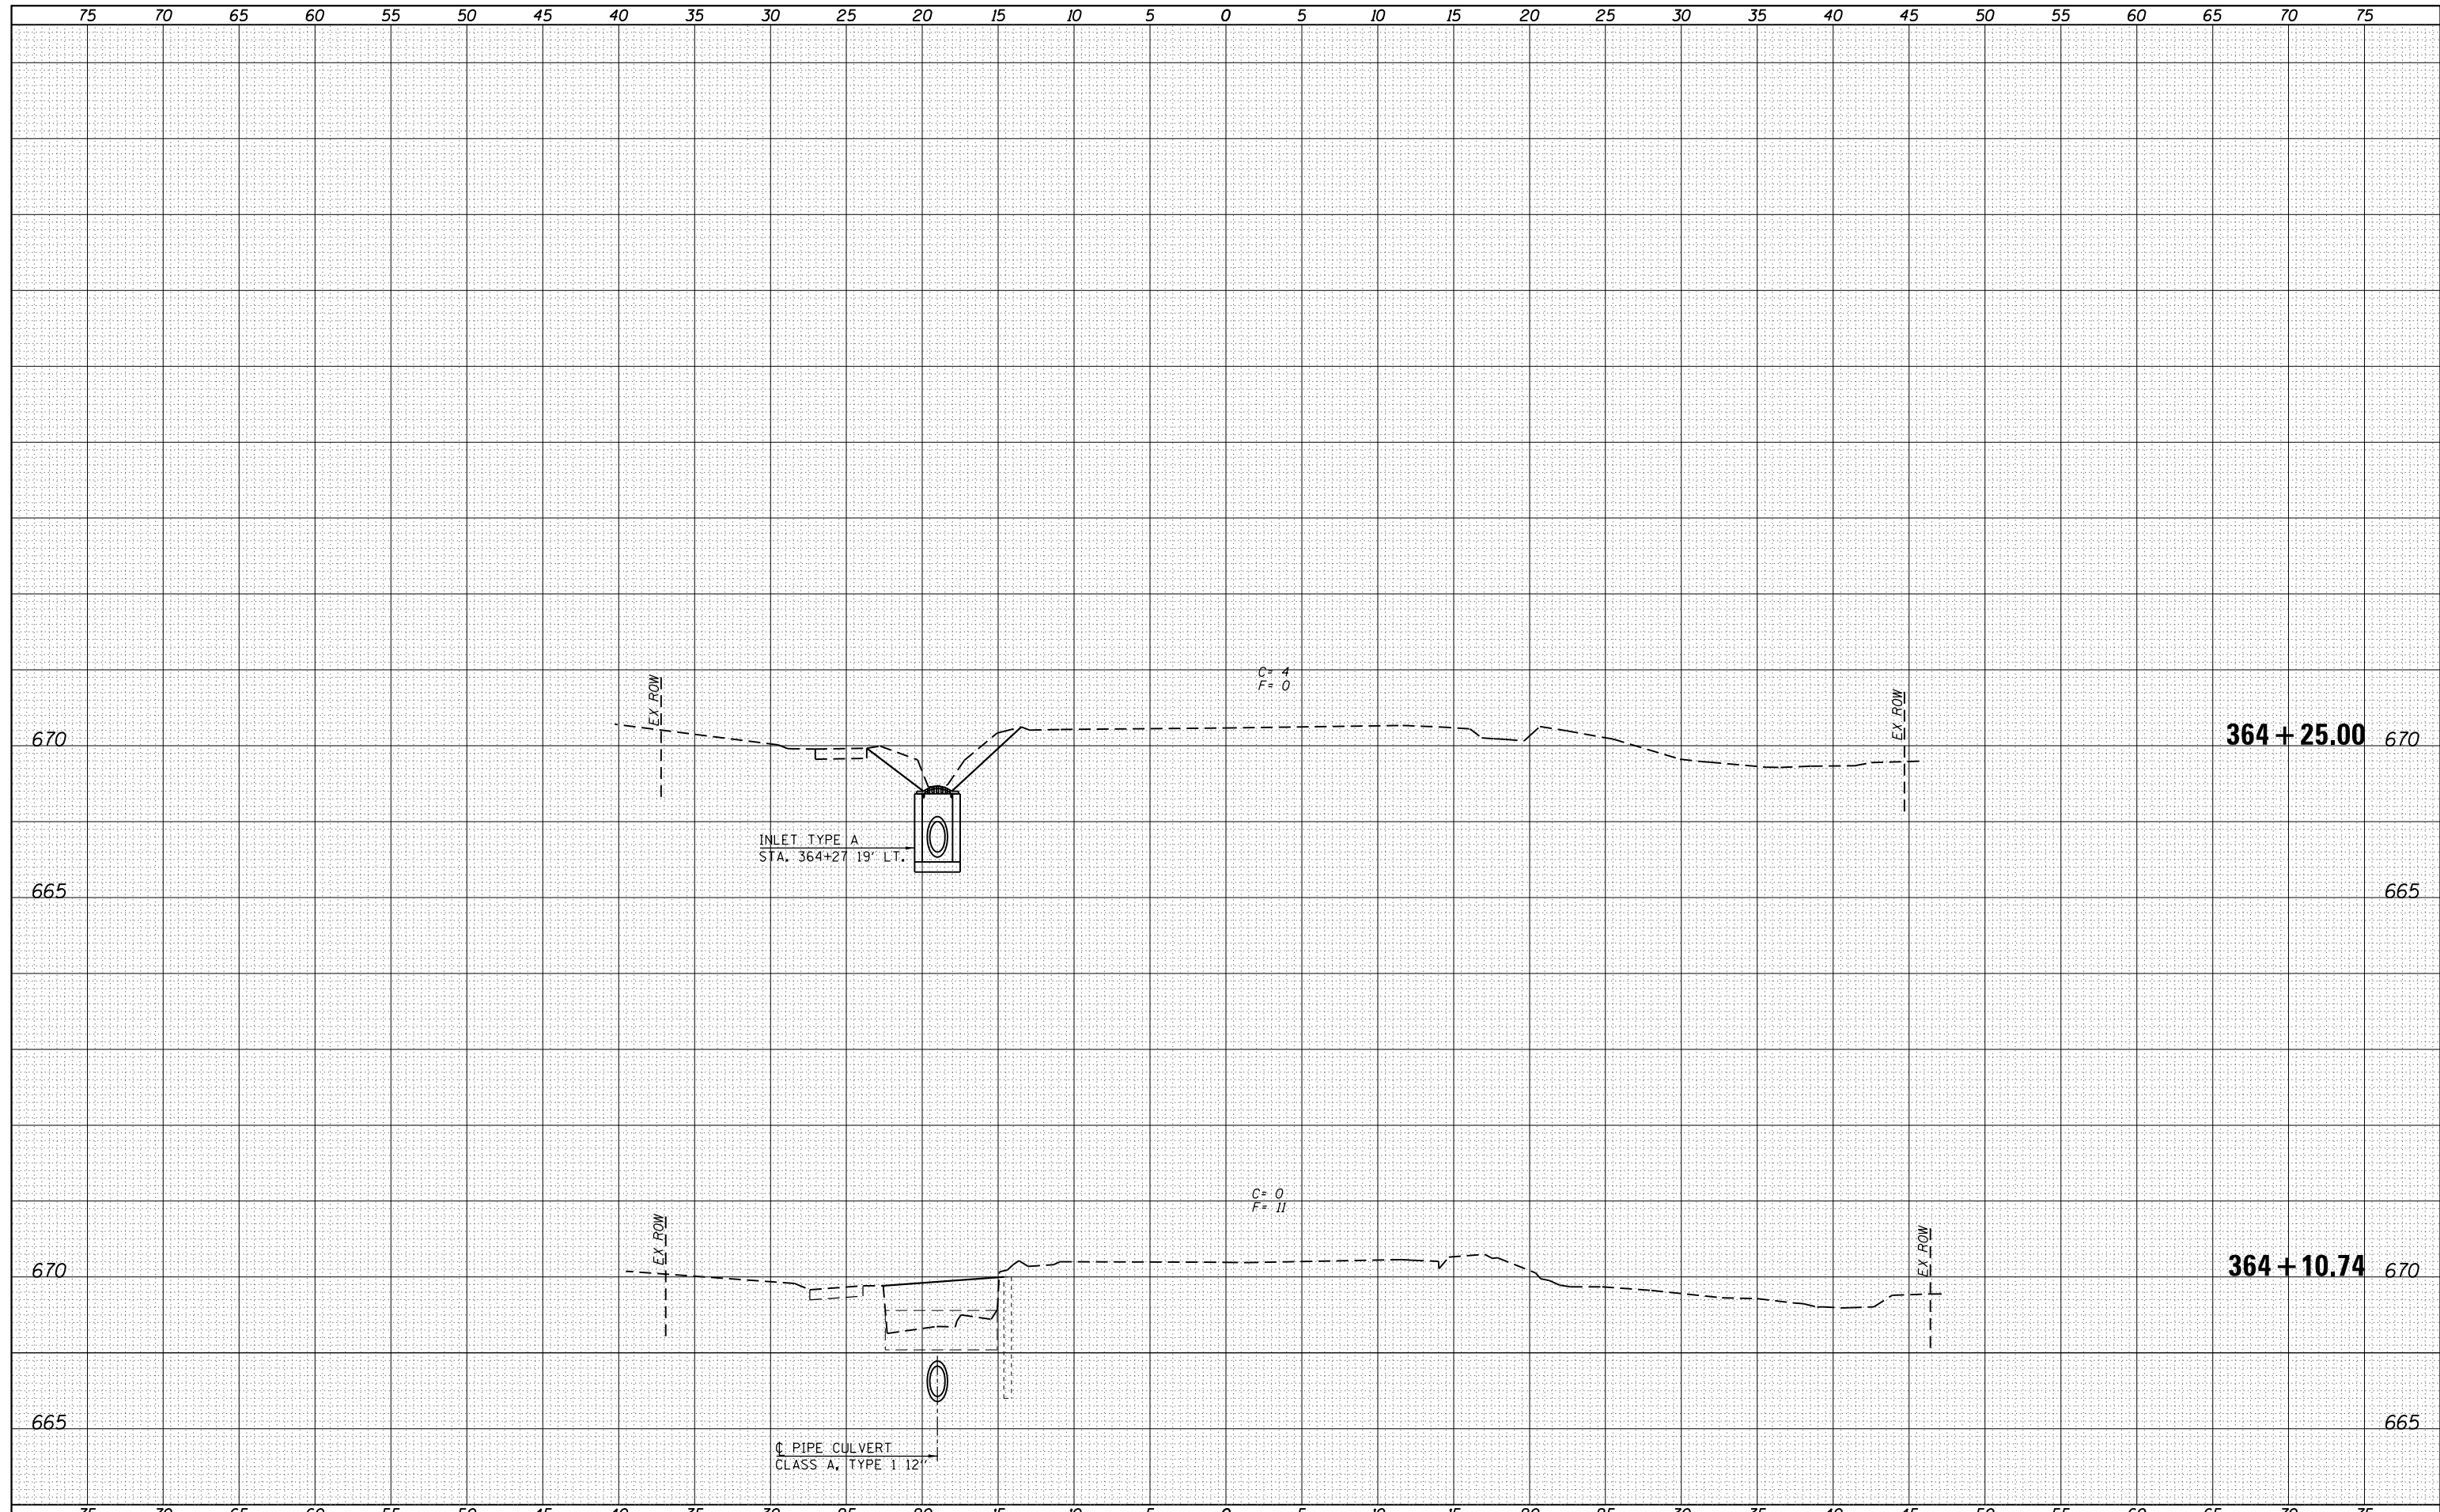

FILE NAME =	USER NAME = sparksq	DESIGNED -	REVISED -	 Allen Henderson & Associates, Inc. Civil and Structural Engineers Springfield, IL 62703 Phone: (217)544-8033 IL Design Firm No. 184-001907	CROSS SECTIONS IL 111		F.A. RTE.	SECTION	COUNTY	TOTAL SHEETS	SHEET NO.
c:\pw\work\p1dot\sparksq\d0365122\0672064-sh	xscIL111.dgn	DRAWN -	REVISED -		SCALE:	SHEET NO. 2 OF 2 SHEETS	STA. 364+10.74 TO STA. 364+25.00	D6 DE MISC 2014	*	22	17
	PLOT SCALE = 10.0000' / in.	CHECKED -	REVISED -					CONTRACT NO. 72G64			
	PLOT DATE = Dec-13-2013 09:22:05AM	DATE -	REVISED -					FED. ROAD DIST. NO.	ILLINOIS	FED. AID PROJECT	