


DATE	
BY	
FINAL SURVEY	SURVEYED
NOTE BOOK	PLOTTED
NO.	TEMPLATE
	AREAS CHECKED

DATE	
BY	
ORIGINAL SURVEY	SURVEYED
NOTE BOOK	PLOTTED
NO.	TEMPLATE
	AREAS CHECKED

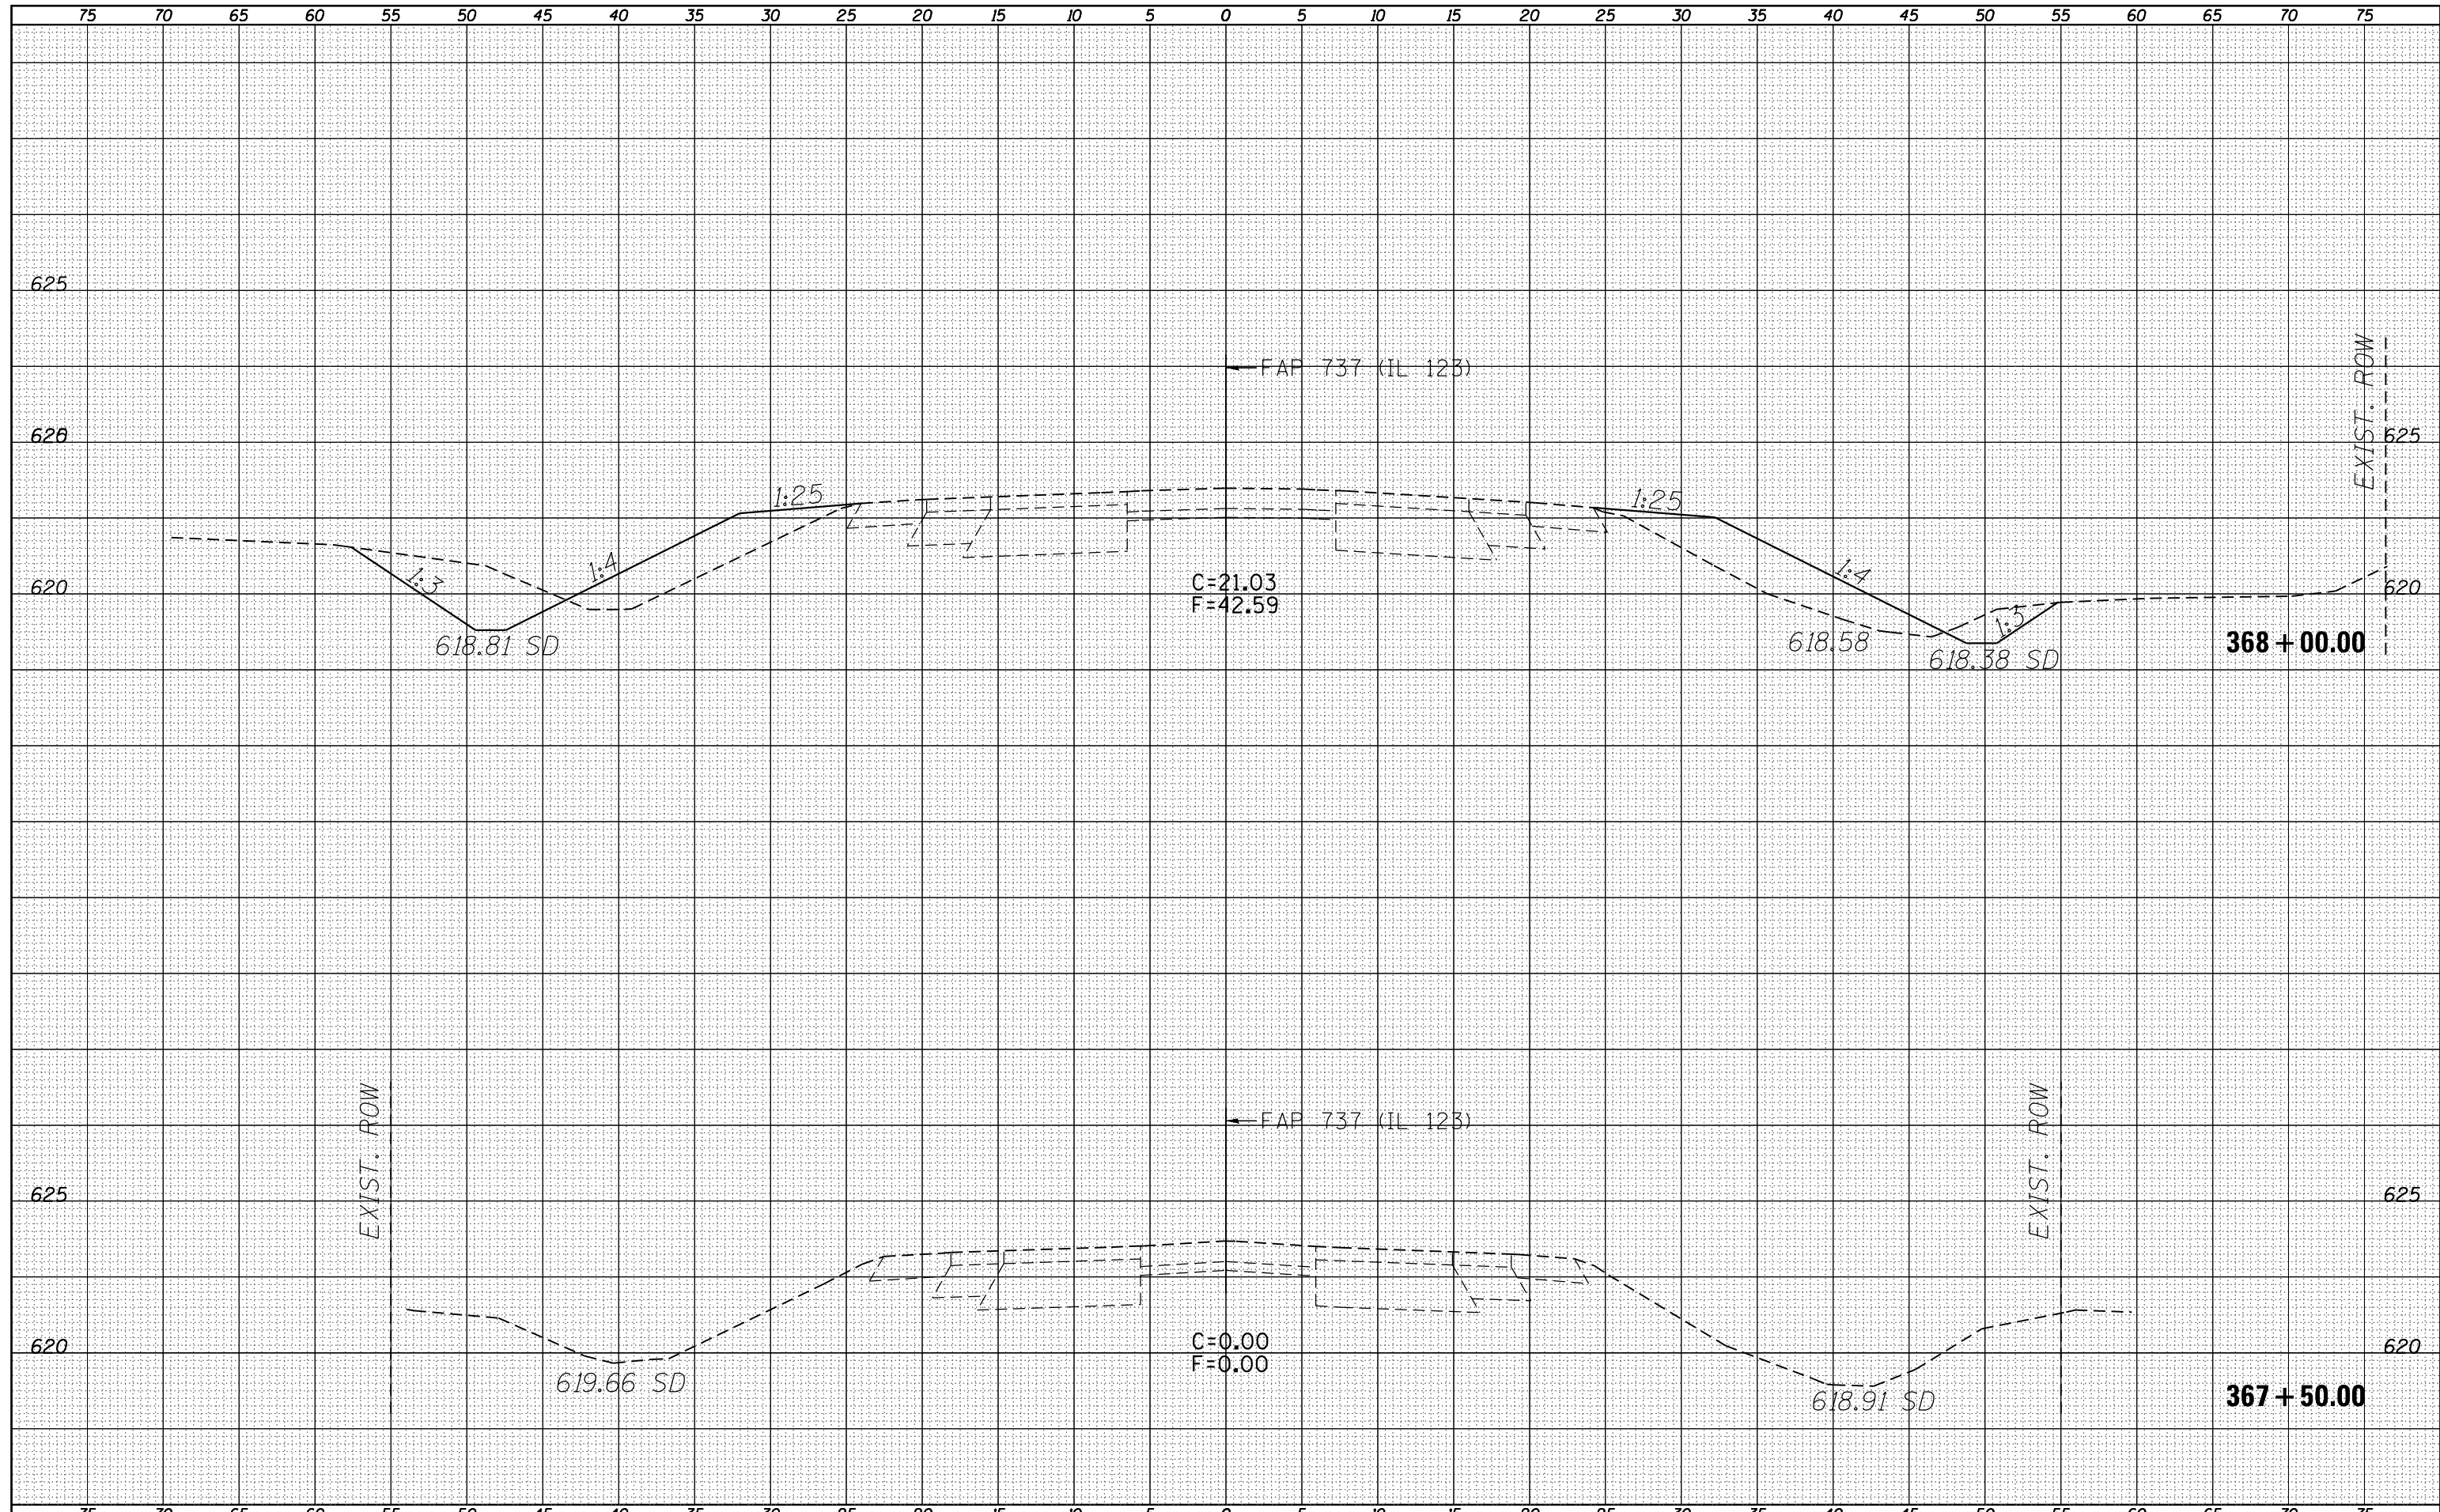

FILE NAME =	USER NAME = sparksgw	DESIGNED -	REVISED -	STATE OF ILLINOIS DEPARTMENT OF TRANSPORTATION	CROSS SECTION SHEETS IL 123			F.A. RTE.	SECTION	COUNTY	TOTAL SHEETS	SHEET NO.
es:\pw\work\p\dot\sparksgw\d0365122\0672064-sh-xsc\IL123.dgn		DRAWN -	REVISED -		VAR	DE MISC 2014	*	22	18			
Default	PLOT SCALE = 10.0000' / in.	CHECKED -	REVISED -		SCALE: SHEET 1 OF 2 SHEETS STA. 367+50.00 TO STA. 368+00.00			CONTRACT NO. 72G64				
	PLOT DATE = Dec-13-2013 09:22:07AM	DATE -	REVISED -					ILLINOIS FED. AID PROJECT				