


Pier 6

Pier 7

Pier 8

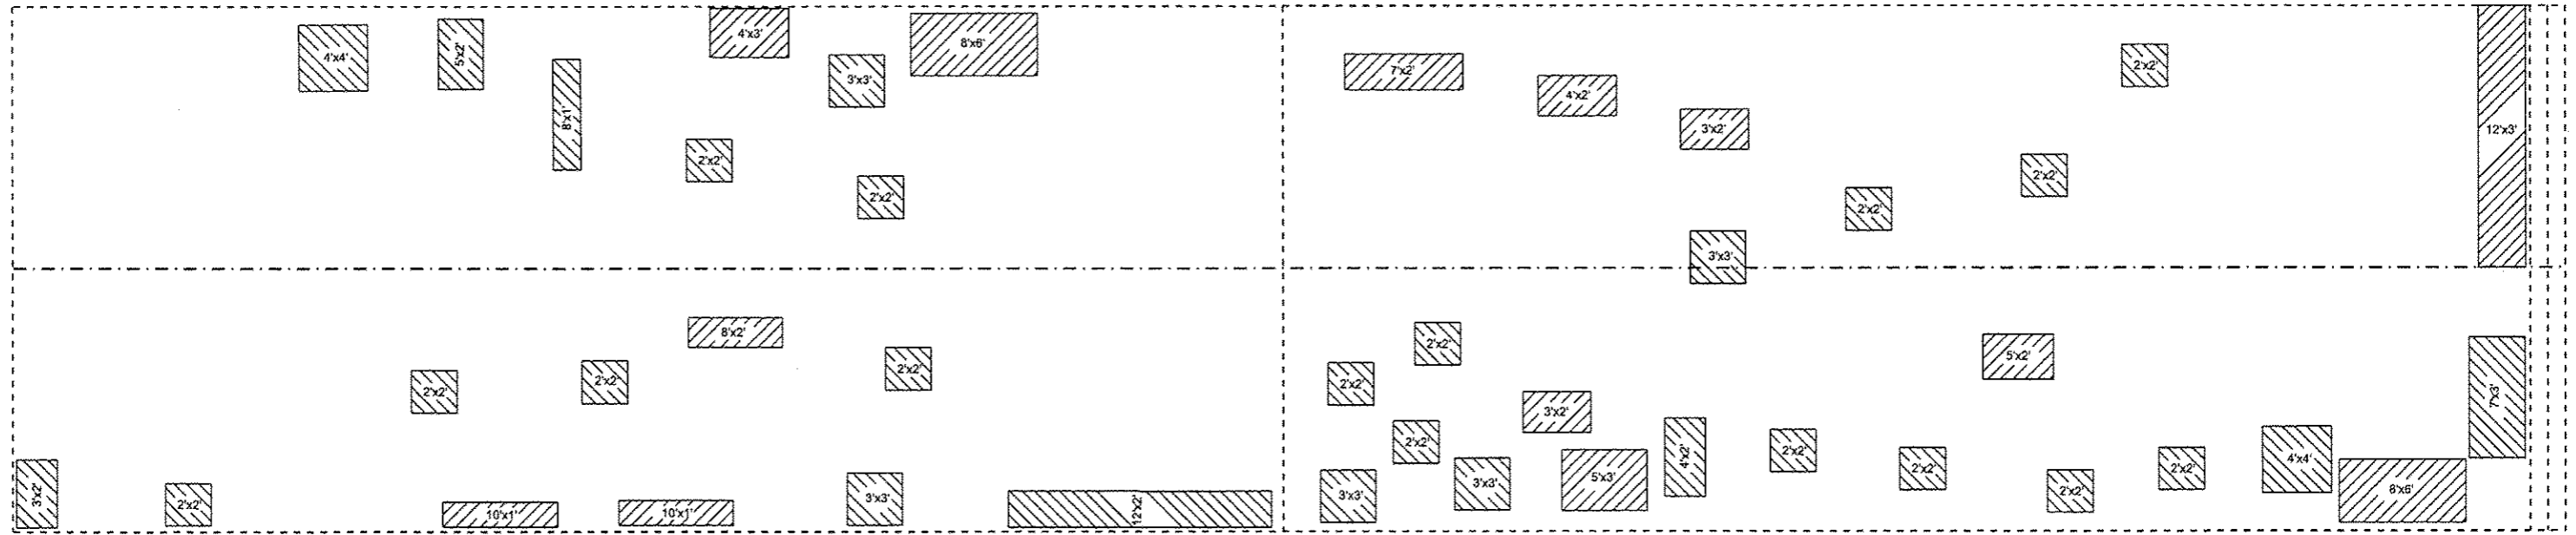

Span 7

Span 8





 PARTIAL DEPTH PATCHING AREAS

DATE OF SURVEY 11/15/2013

SPAN 7 PARTIAL DEPTH PATCHING = 22.4 SQ YD

SPAN 8 PARTIAL DEPTH PATCHING = 28.3 SQ YD

PAGE TOTAL = 50.7 SQ YD

FILE NAME *	USER NAME * dudleybm	DESIGNED -	REVISED -	STATE OF ILLINOIS DEPARTMENT OF TRANSPORTATION	DECK PATCHING PLAN			F.A.P. RTE.	SECTION	COUNTY	TOTAL SHEETS	SHEET NO.
D:\OPERATIONS\Bridges\plans_CAD\72G72 - 090001 Beardstown deck patching\plansheet.dwg		DRAWN -	REVISED -					310	(86) BDR	CASS	14	7
Default	PLOT SCALE * 20.0000' / in.	CHECKED -	REVISED -		SCALE: _____ SHEET 4 OF 11 SHEETS STA. _____ TO STA. _____			CONTRACT NO. 72G72				
	PLOT DATE * Dec-09-2013 11:57:42AM	DATE -	REVISED -		ILLINOIS FED. AID PROJECT							