

STATE OF ILLINOIS  
 DEPARTMENT OF TRANSPORTATION  
 DIVISION OF HIGHWAYS

**PROPOSED  
 HIGHWAY PLANS**

F.A.P. ROUTE 823 (IL. RTE. 15)  
 SECTION D7 BRIDGE REPAIRS 2014-3



**BRIDGE JOINT REPAIR  
 WAYNE COUNTY**

C-97-062-13

F.A.P. RTE.	SECTION	COUNTY	TOTAL SHEETS	SHEET NO.
823	D7 BRIDGE REPAIRS 2014-3	WAYNE	60	1
ILLINOIS CONTRACT NO. 74618				

FOR INDEX OF SHEETS, SEE SHEET NO. 2

ADT = 2,600 (2011)

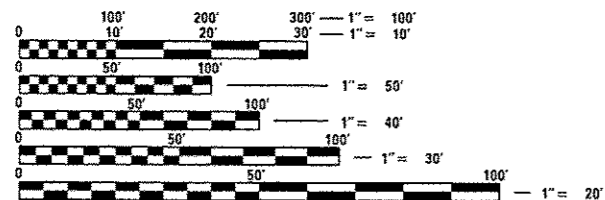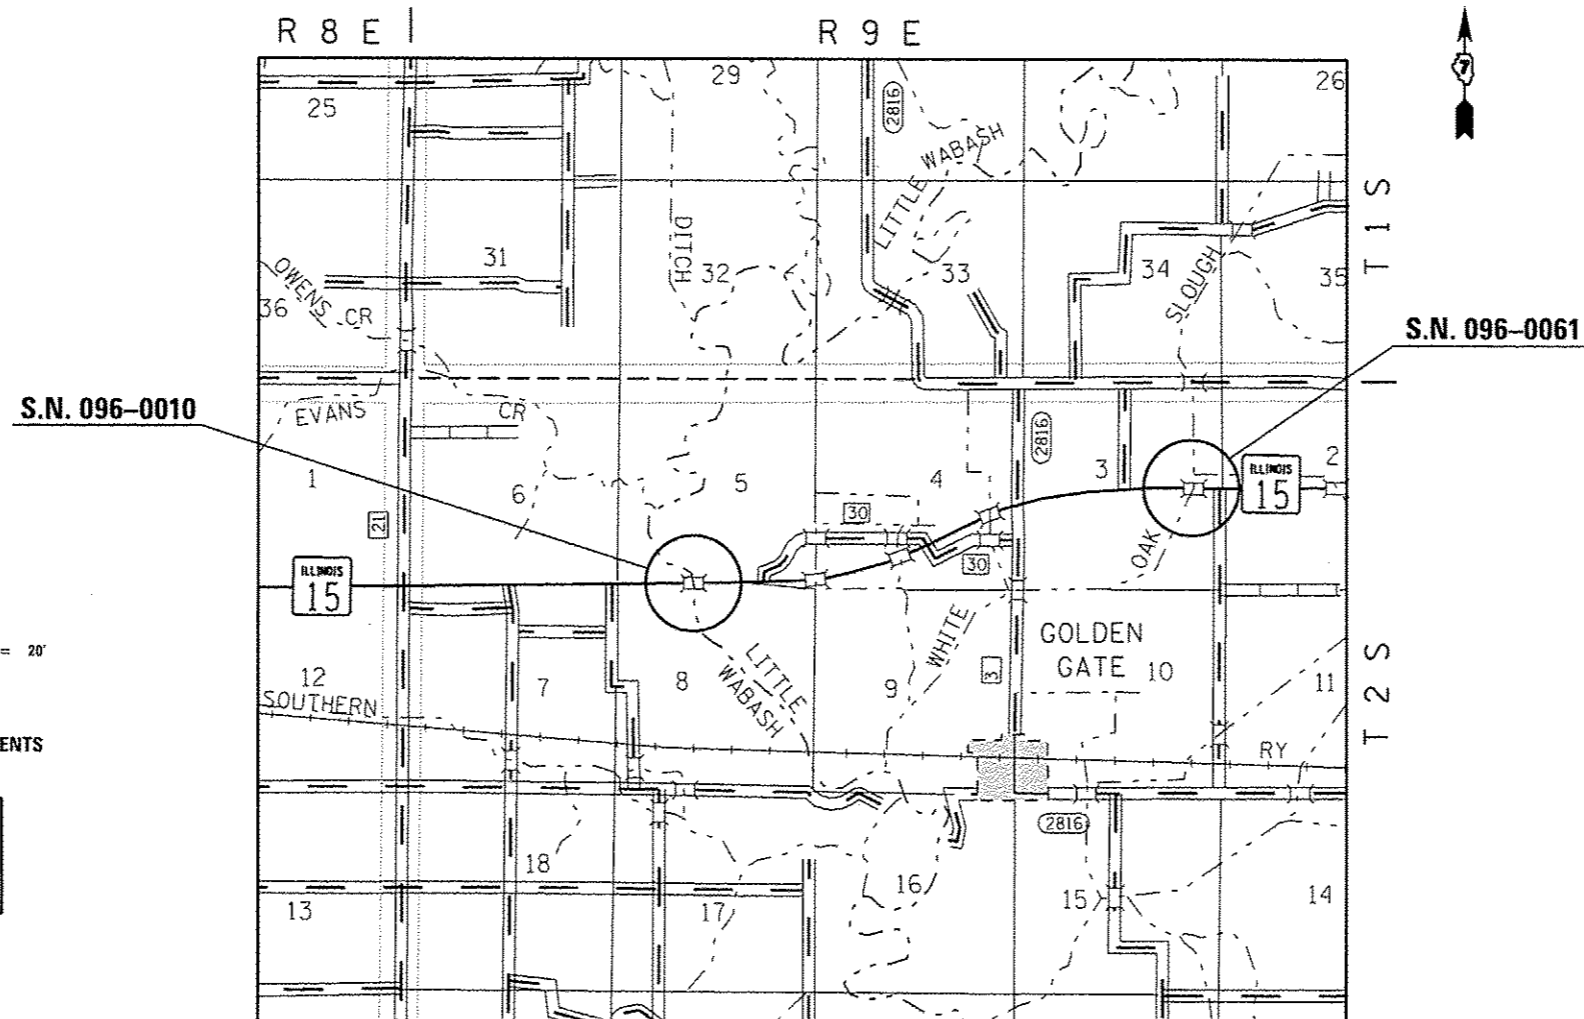

FULL SIZE PLANS HAVE BEEN PREPARED USING STANDARD ENGINEERING SCALES. REDUCED SIZED PLANS WILL NOT CONFORM TO STANDARD SCALES. IN MAKING MEASUREMENTS ON REDUCED PLANS, THE ABOVE SCALES MAY BE USED.

J.U.L.I.E.  
 JOINT UTILITY LOCATION INFORMATION FOR EXCAVATION  
 1-800-892-0123  
 OR 811

PROJECT ENGINEER: TOM RONAN  
 PROJECT MANAGER: ROSS BIEMAN  
 PHONE: (217)-342-8320  
 CONTRACT NO. 74618

STATE OF ILLINOIS  
 DEPARTMENT OF TRANSPORTATION  
 DIVISION OF HIGHWAYS

SUBMITTED Dec 05 20 13  
Roger L. Dishell  
 DEPUTY DIRECTOR OF HIGHWAYS, REGION ENGINEER

Jan 24 20 14  
John D. Baranzelli  
 ENGINEER OF DESIGN AND ENVIRONMENT

Jan 24 20 14  
Omer Osman P.E.  
 DIRECTOR OF HIGHWAYS, CHIEF ENGINEER

**PRINTED BY THE AUTHORITY  
 OF THE STATE OF ILLINOIS**