


DATE	
BY	
FINAL SURVEY NO.	
SURVEYED PLOTTED	
NOTE BOOK AREAS CHECKED	
TEMPLATE AREAS CHECKED	

DATE	
BY	
ORIGINAL SURVEY NO.	
SURVEYED PLOTTED	
NOTE BOOK AREAS CHECKED	
TEMPLATE AREAS CHECKED	

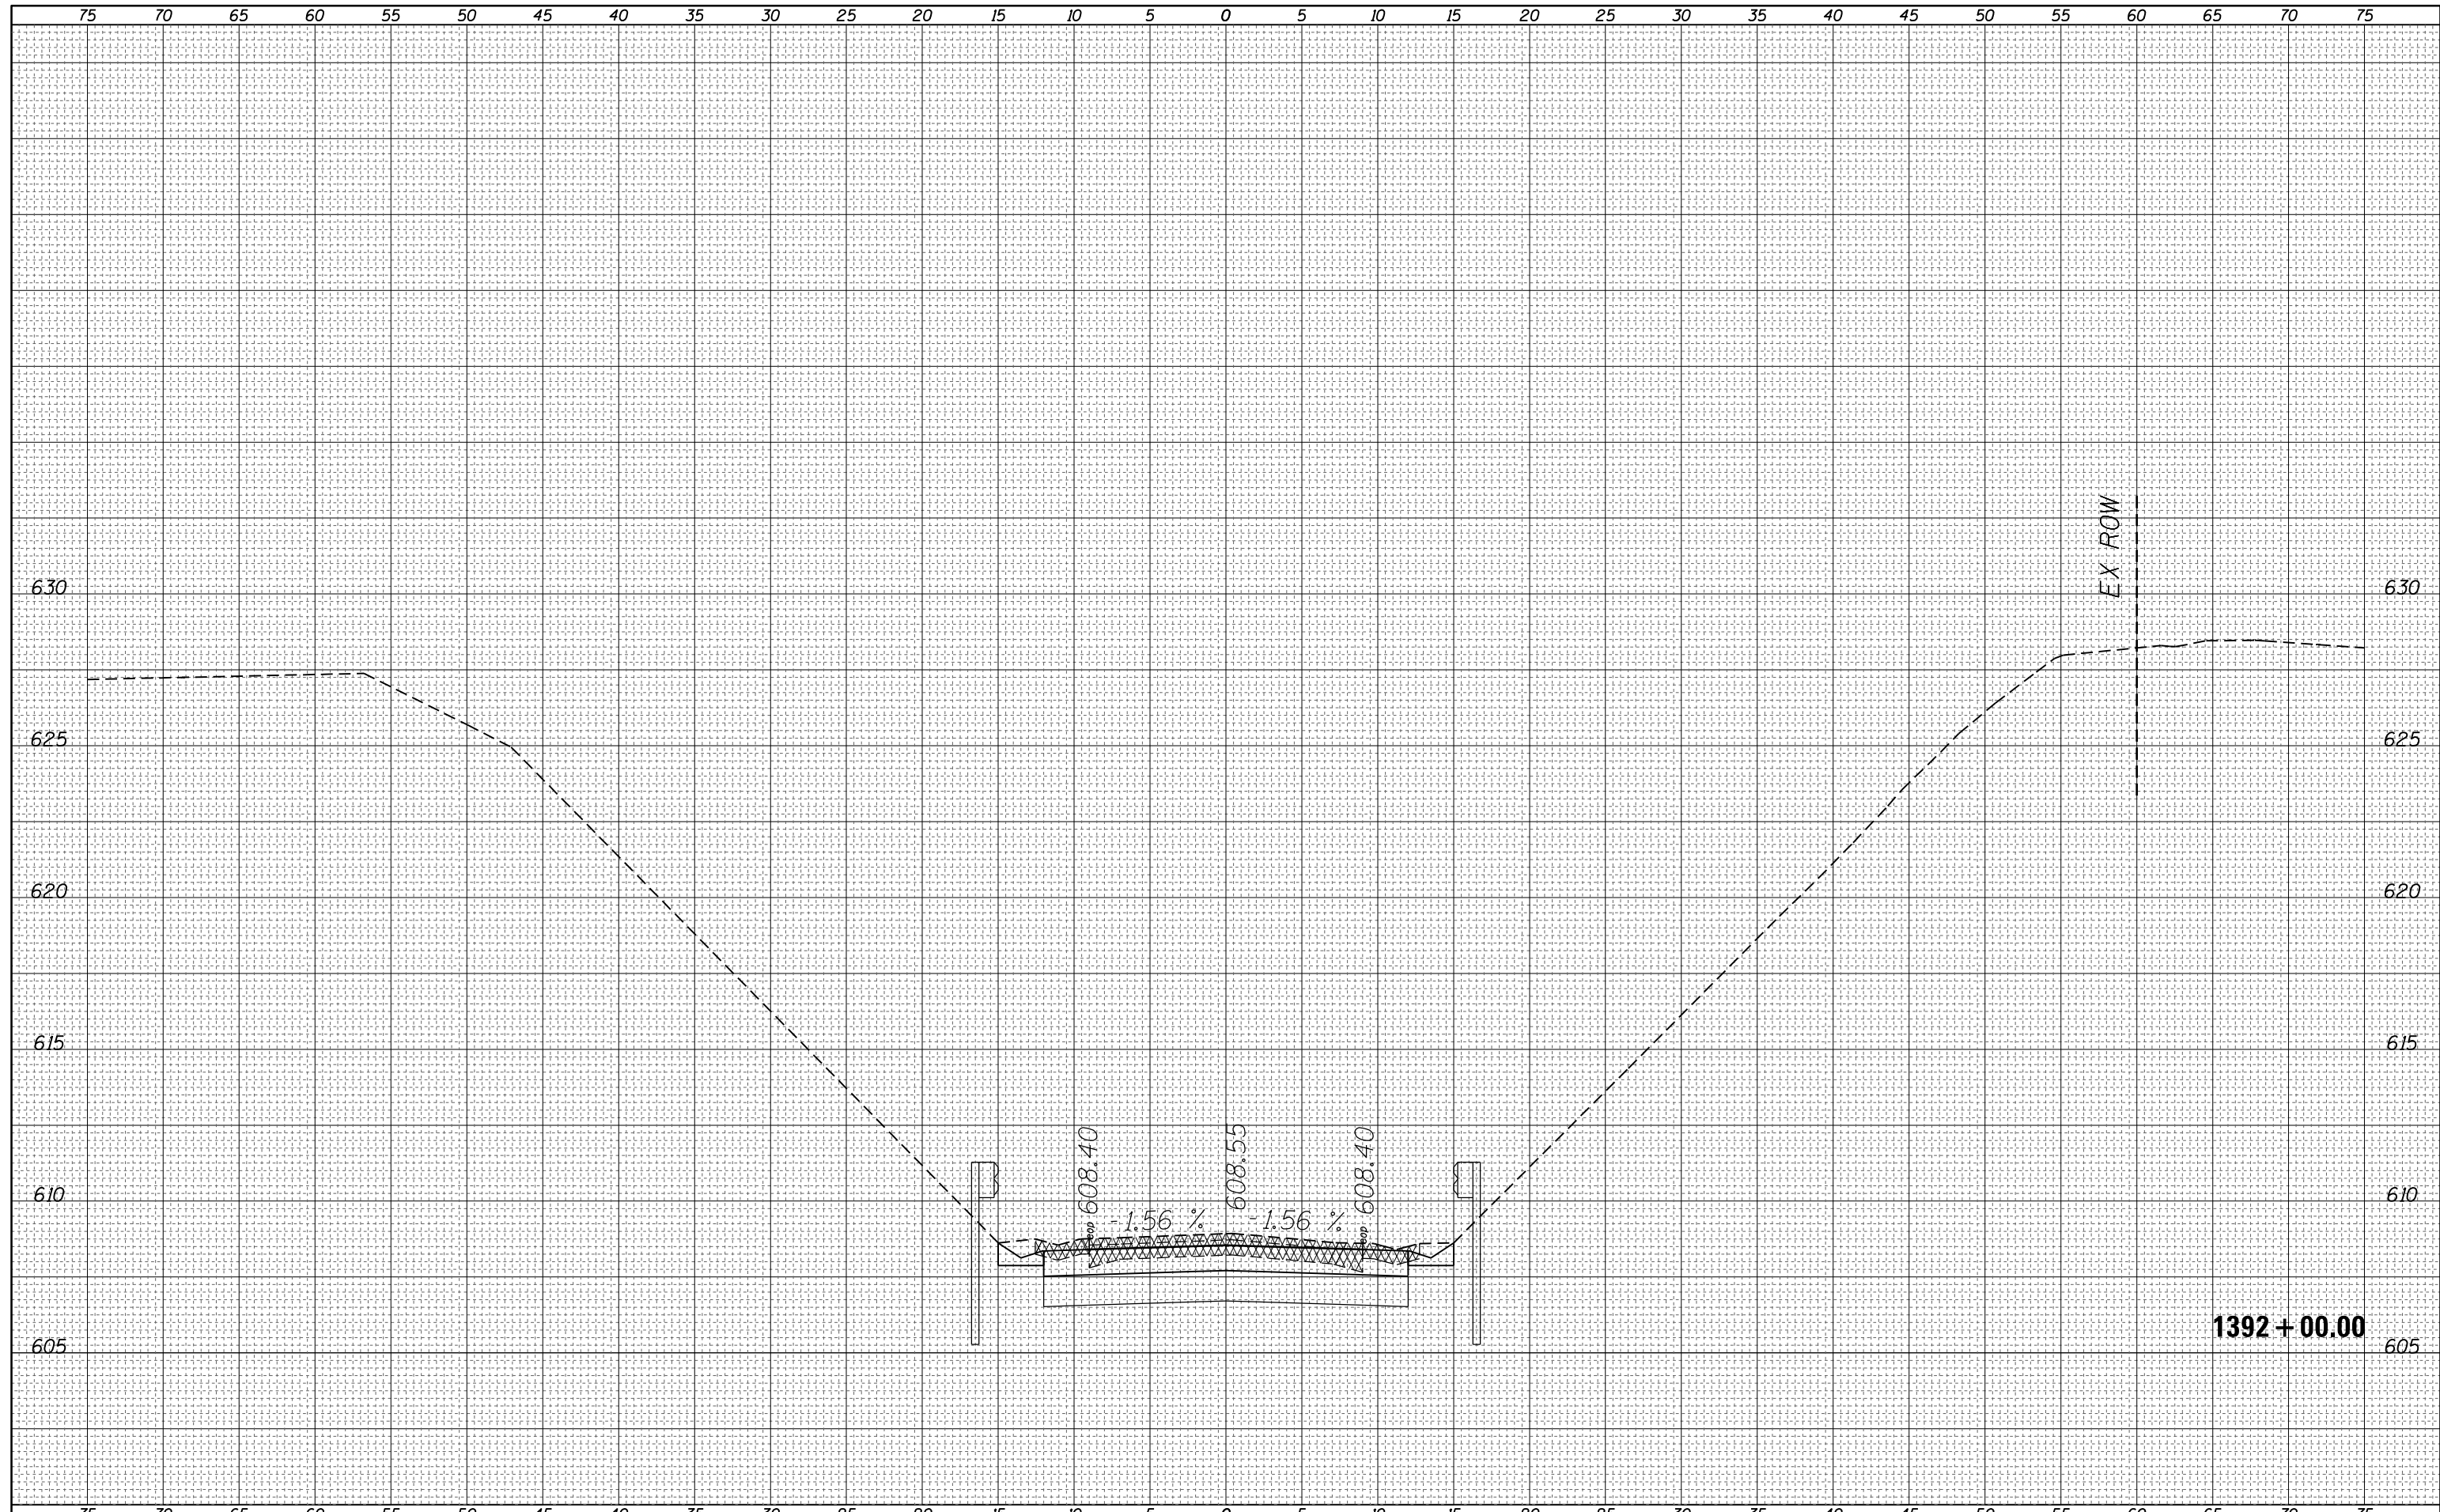

FILE NAME =	USER NAME = teasleyck	DESIGNED -	REVISED -	<p align="center">STATE OF ILLINOIS DEPARTMENT OF TRANSPORTATION</p> <p align="center">IL 128 CROSS SECTIONS</p>	F.A.S. RTE.	SECTION	COUNTY	TOTAL SHEETS	SHEET NO.
c:\pw_work\pwidot\teasleyck\d0348300\0774627-shr-xs-RR128.dgn		DRAWN -	REVISED -		2801	.	Eff./Fay.	22	20
Default		CHECKED -	REVISED -		• D7 DRAINAGE REHAB 2014-1		CONTRACT NO.	74627	
		DATE -	REVISED -		SCALE:	SHEET	OF	SHEETS	STA. 1392+00.00

1392 + 00.00

EX ROW