


DATE	
BY	
FINAL SURVEY NO.	
SURVEYED PLOTTED	
NOTE BOOK TEMPLATE	
AREAS AREAS CHECKED	

DATE	
BY	
ORIGINAL SURVEY NO.	
SURVEYED PLOTTED	
NOTE BOOK TEMPLATE	
AREAS AREAS CHECKED	

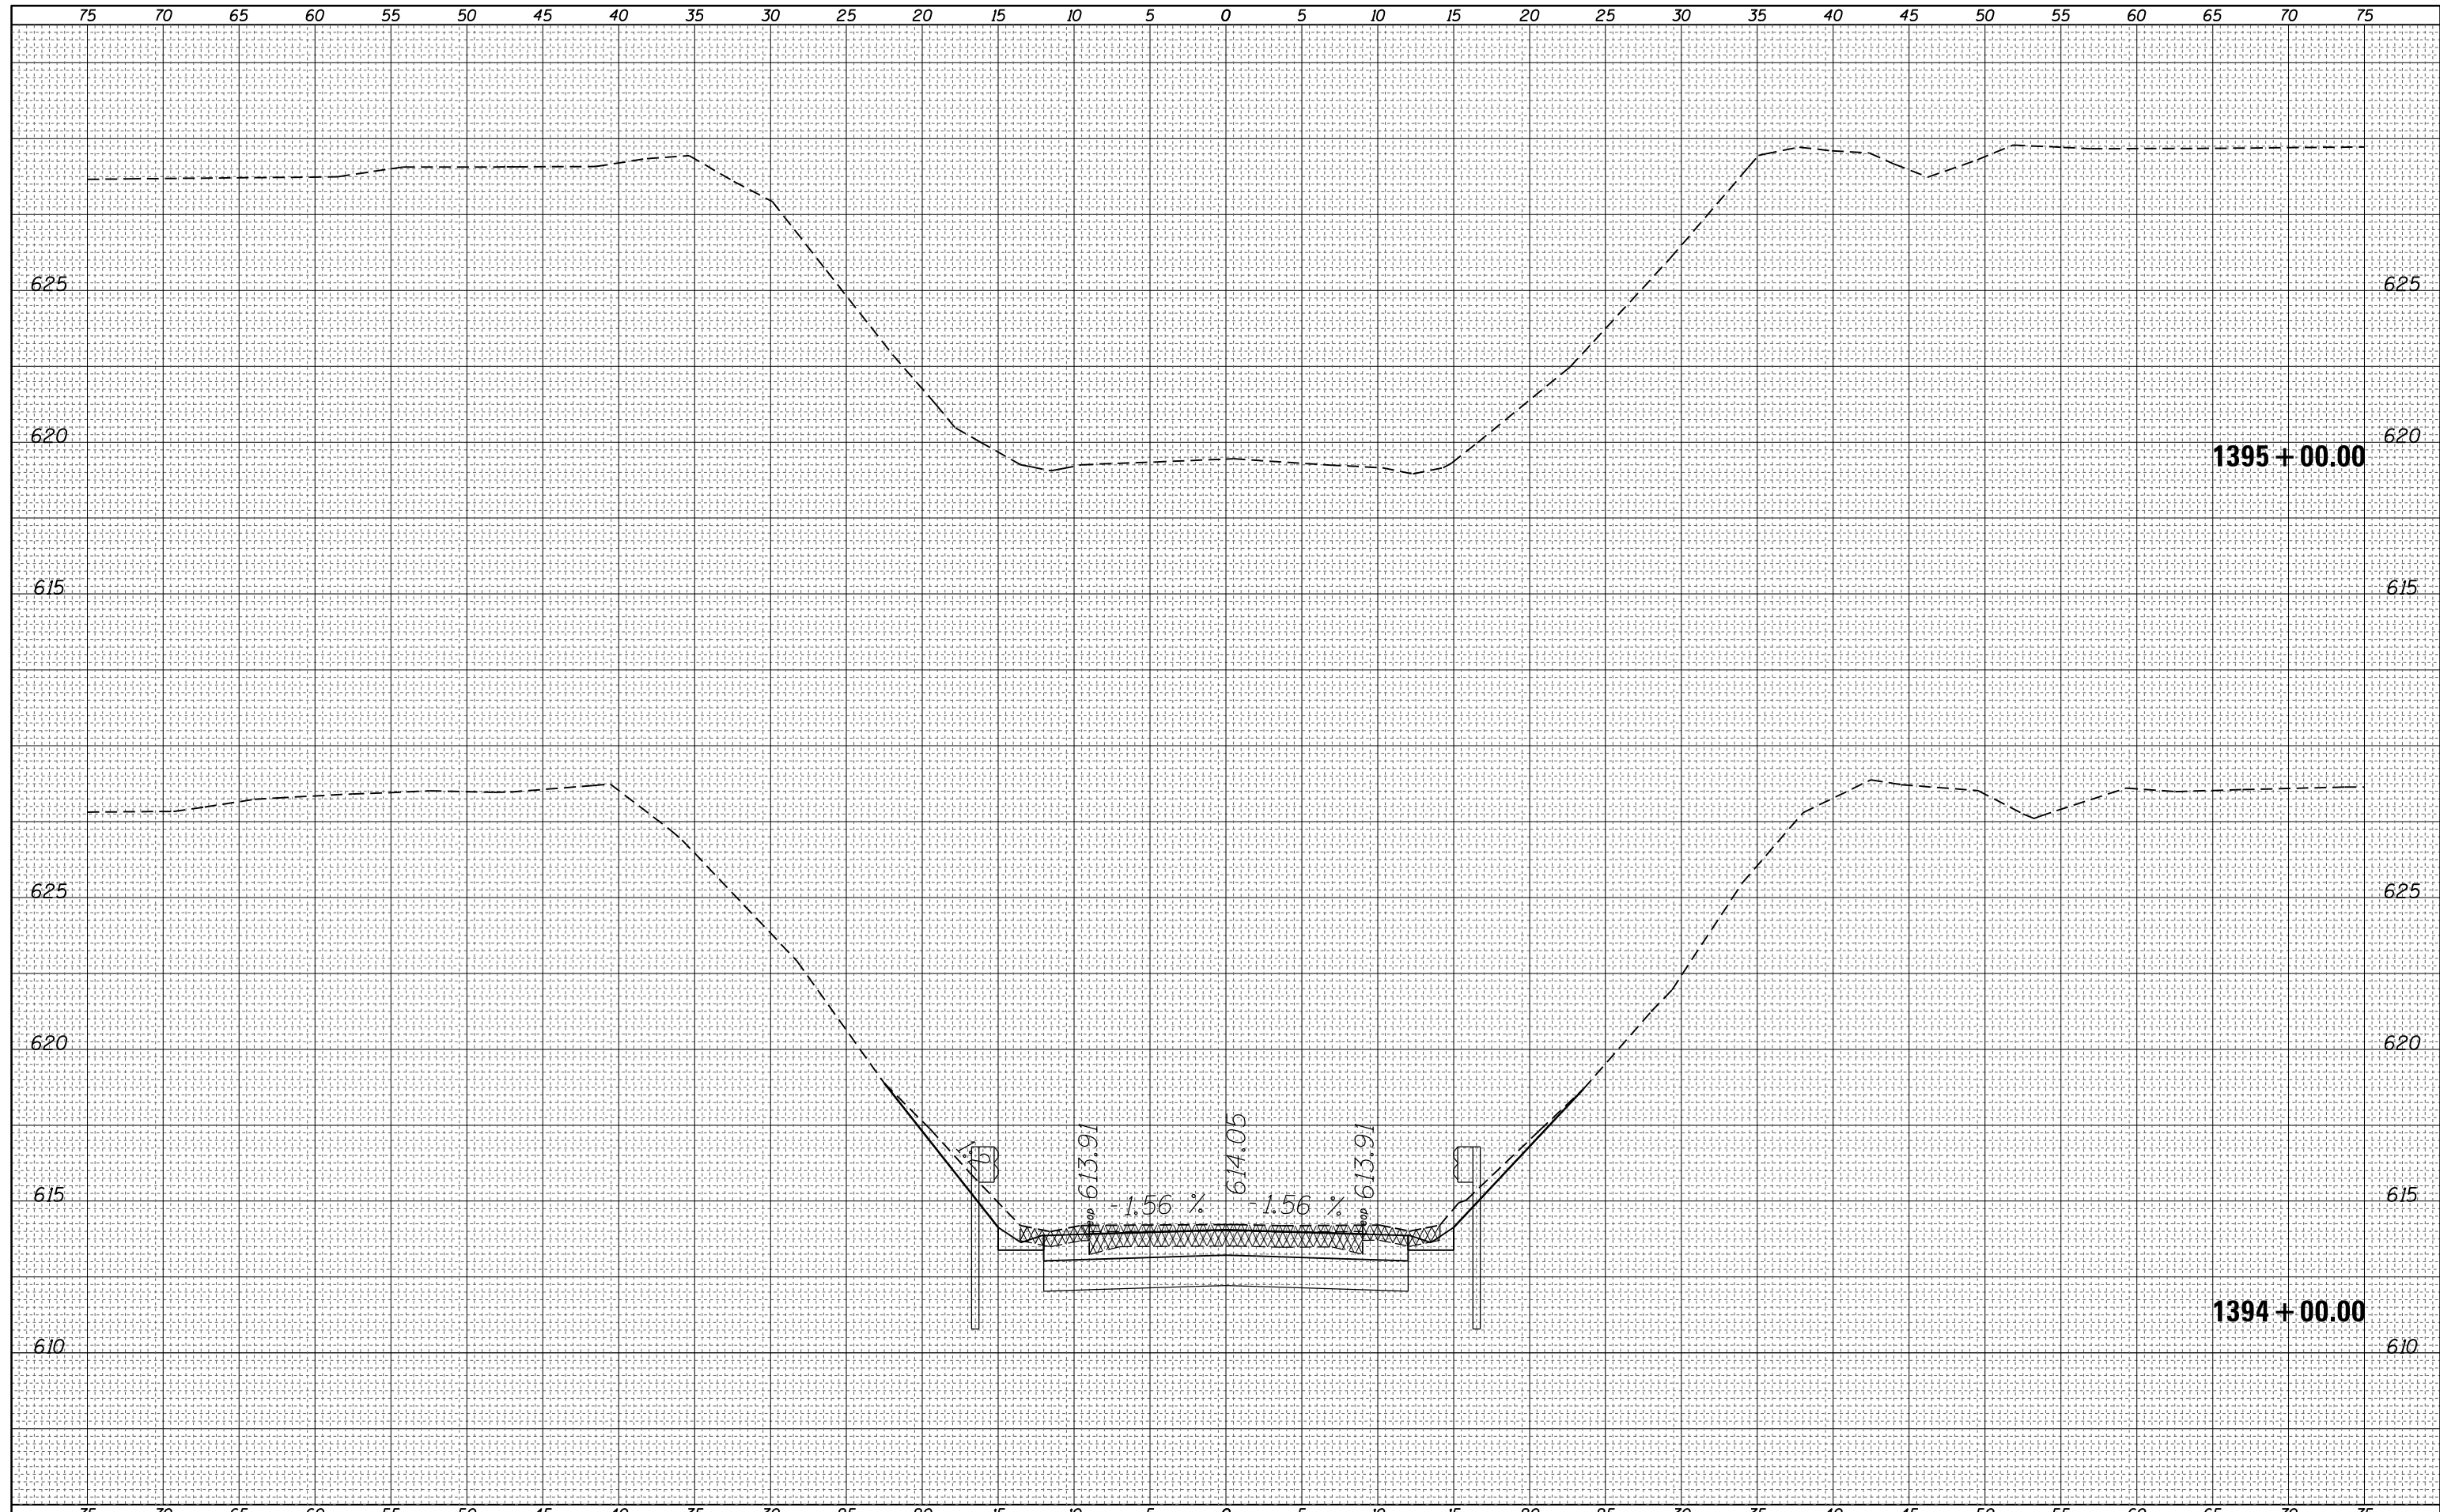

FILE NAME =
 c:\pw_work\pwidot\teasleyck\d0348300\0774627-sh1-xa-RR128.dgn
 Default

USER NAME = teasleyck
 DESIGNED -
 DRAWN -
 PLOT SCALE = 10.0000' / in.
 PLOT DATE = 12/19/2013

REVISIED -
 REVISIED -
 REVISIED -
 REVISIED -

**STATE OF ILLINOIS
 DEPARTMENT OF TRANSPORTATION**

IL 128 CROSS SECTIONS

SCALE: SHEET OF SHEETS STA. 1394+00.00 TO STA. 1395+00.00

F.A.S. RTE.	SECTION	COUNTY	TOTAL SHEETS	SHEET NO.
2801			22	22
• D7 DRAINAGE REHAB 2014-1			CONTRACT NO. 74627	
ILLINOIS FED. AID PROJECT				