



STAGE I REMOVAL AT PIER 2, SPAN 3, PIER 6 & NORTH ABUTMENT
(Looking North)

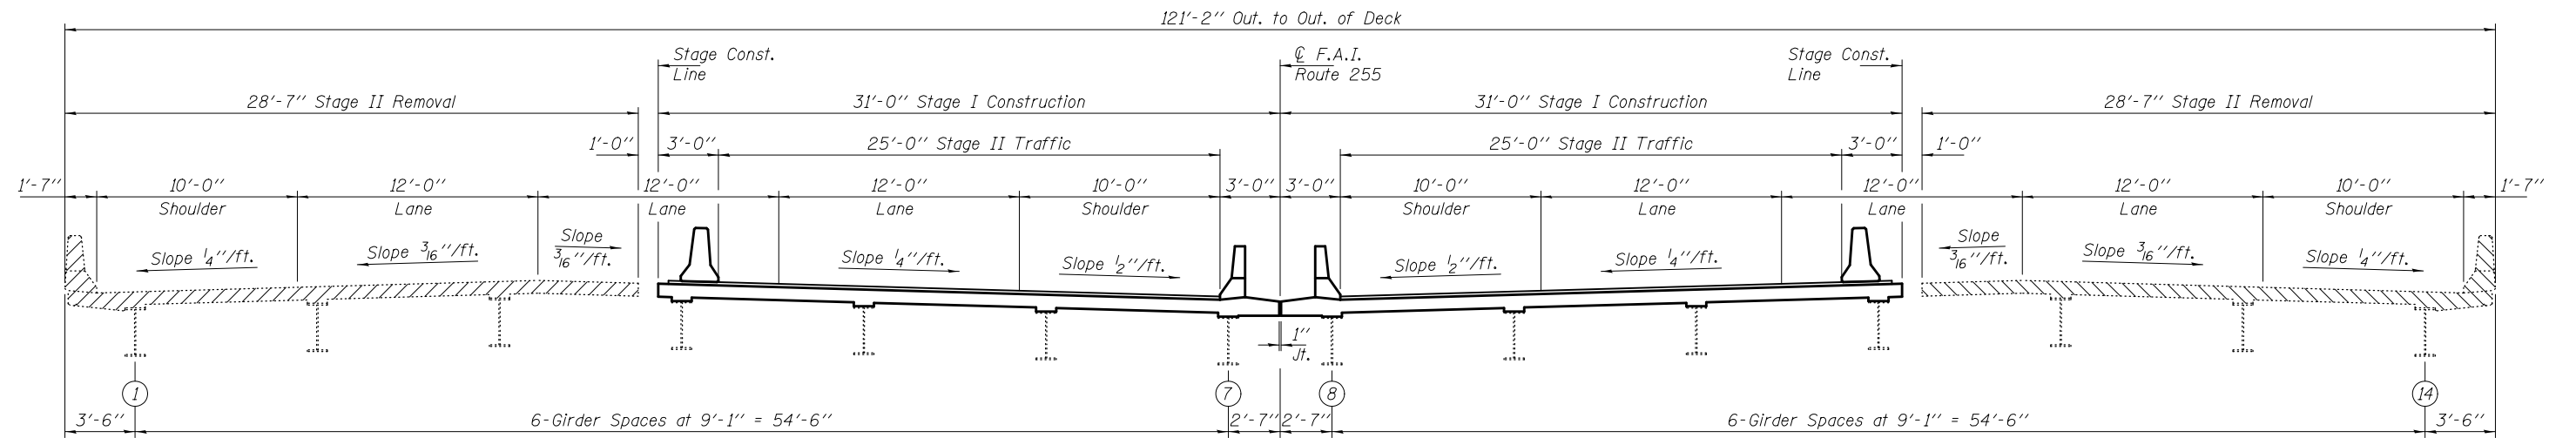

STAGE I CONSTRUCTION & STAGE II REMOVAL AT PIER 2, SPAN 3, PIER 6 & NORTH ABUTMENT
(Looking North)

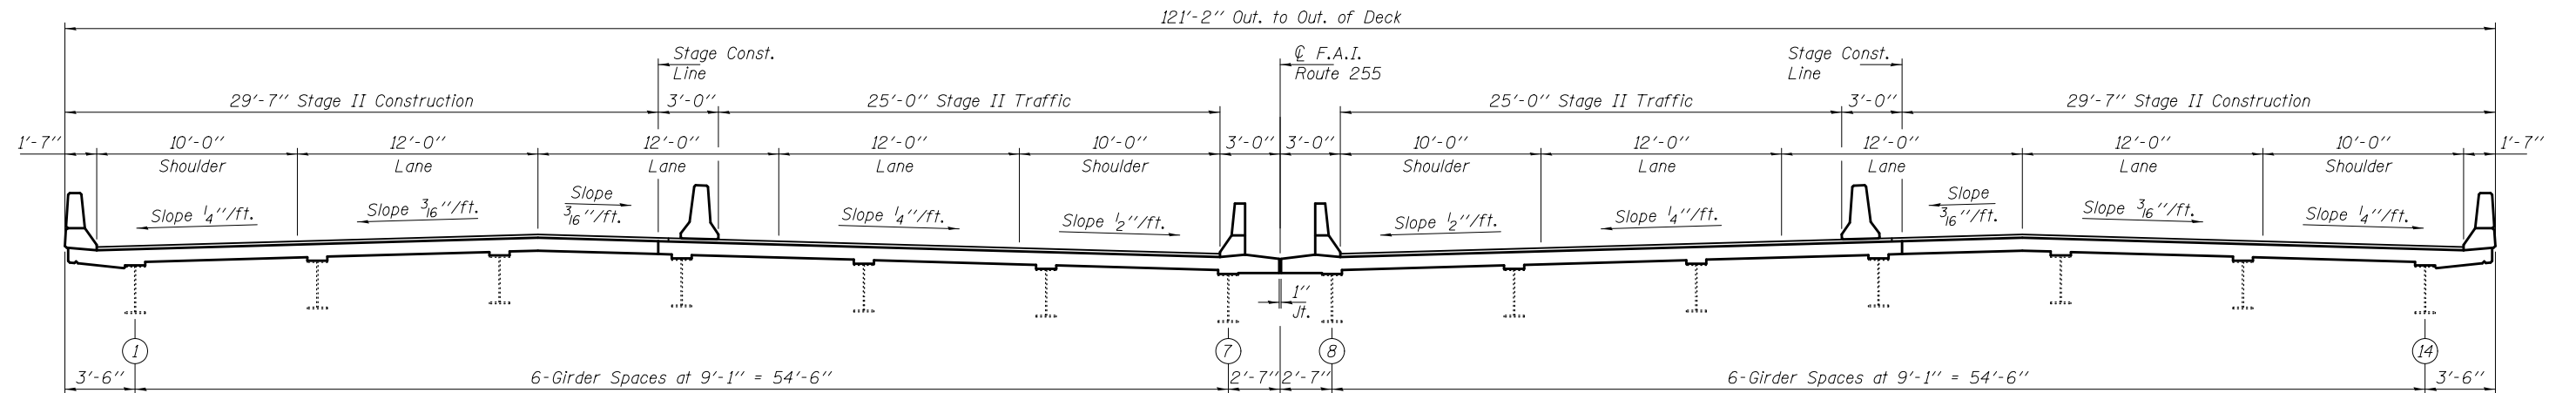

STAGE II CONSTRUCTION AT PIER 2, SPAN 3, PIER 6 & NORTH ABUTMENT
(Looking North)

DESIGNED <i>ATH</i>	EXAMINED <i>Timothy A. [Signature]</i>	DATE JANUARY 22, 2014
CHECKED <i>VHV</i>	PASSED <i>[Signature]</i>	REVISOR
DRAWN <i>Steffen</i>	ACTING ENGINEER OF BRIDGES AND STRUCTURES	REVISION
CHECKED <i>ATH VHV</i>		

STATE OF ILLINOIS
DEPARTMENT OF TRANSPORTATION

STAGING DETAILS AT PIER 2, SPAN 3, PIER 6 & NORTH ABUTMENT
SN 082-0227

SHEET NO. 4 OF 17 SHEETS

F.A.I. RTE. 255	SECTION 82-4HVB-1	COUNTY ST. CLAIR	TOTAL SHEETS 46	SHEET NO. 26
CONTRACT NO. 76D51			ILLINOIS FED. AID PROJECT	