


|                  |                  |    |      |
|------------------|------------------|----|------|
| FINAL SURVEY NO. | SURVEYED PLOTTED | BY | DATE |
| NOTE BOOK        | TEMPLATE         |    |      |
| AREAS CHECKED    | AREAS CHECKED    |    |      |

|                     |                  |    |      |
|---------------------|------------------|----|------|
| ORIGINAL SURVEY NO. | SURVEYED PLOTTED | BY | DATE |
| NOTE BOOK           | TEMPLATE         |    |      |
| AREAS CHECKED       | AREAS CHECKED    |    |      |

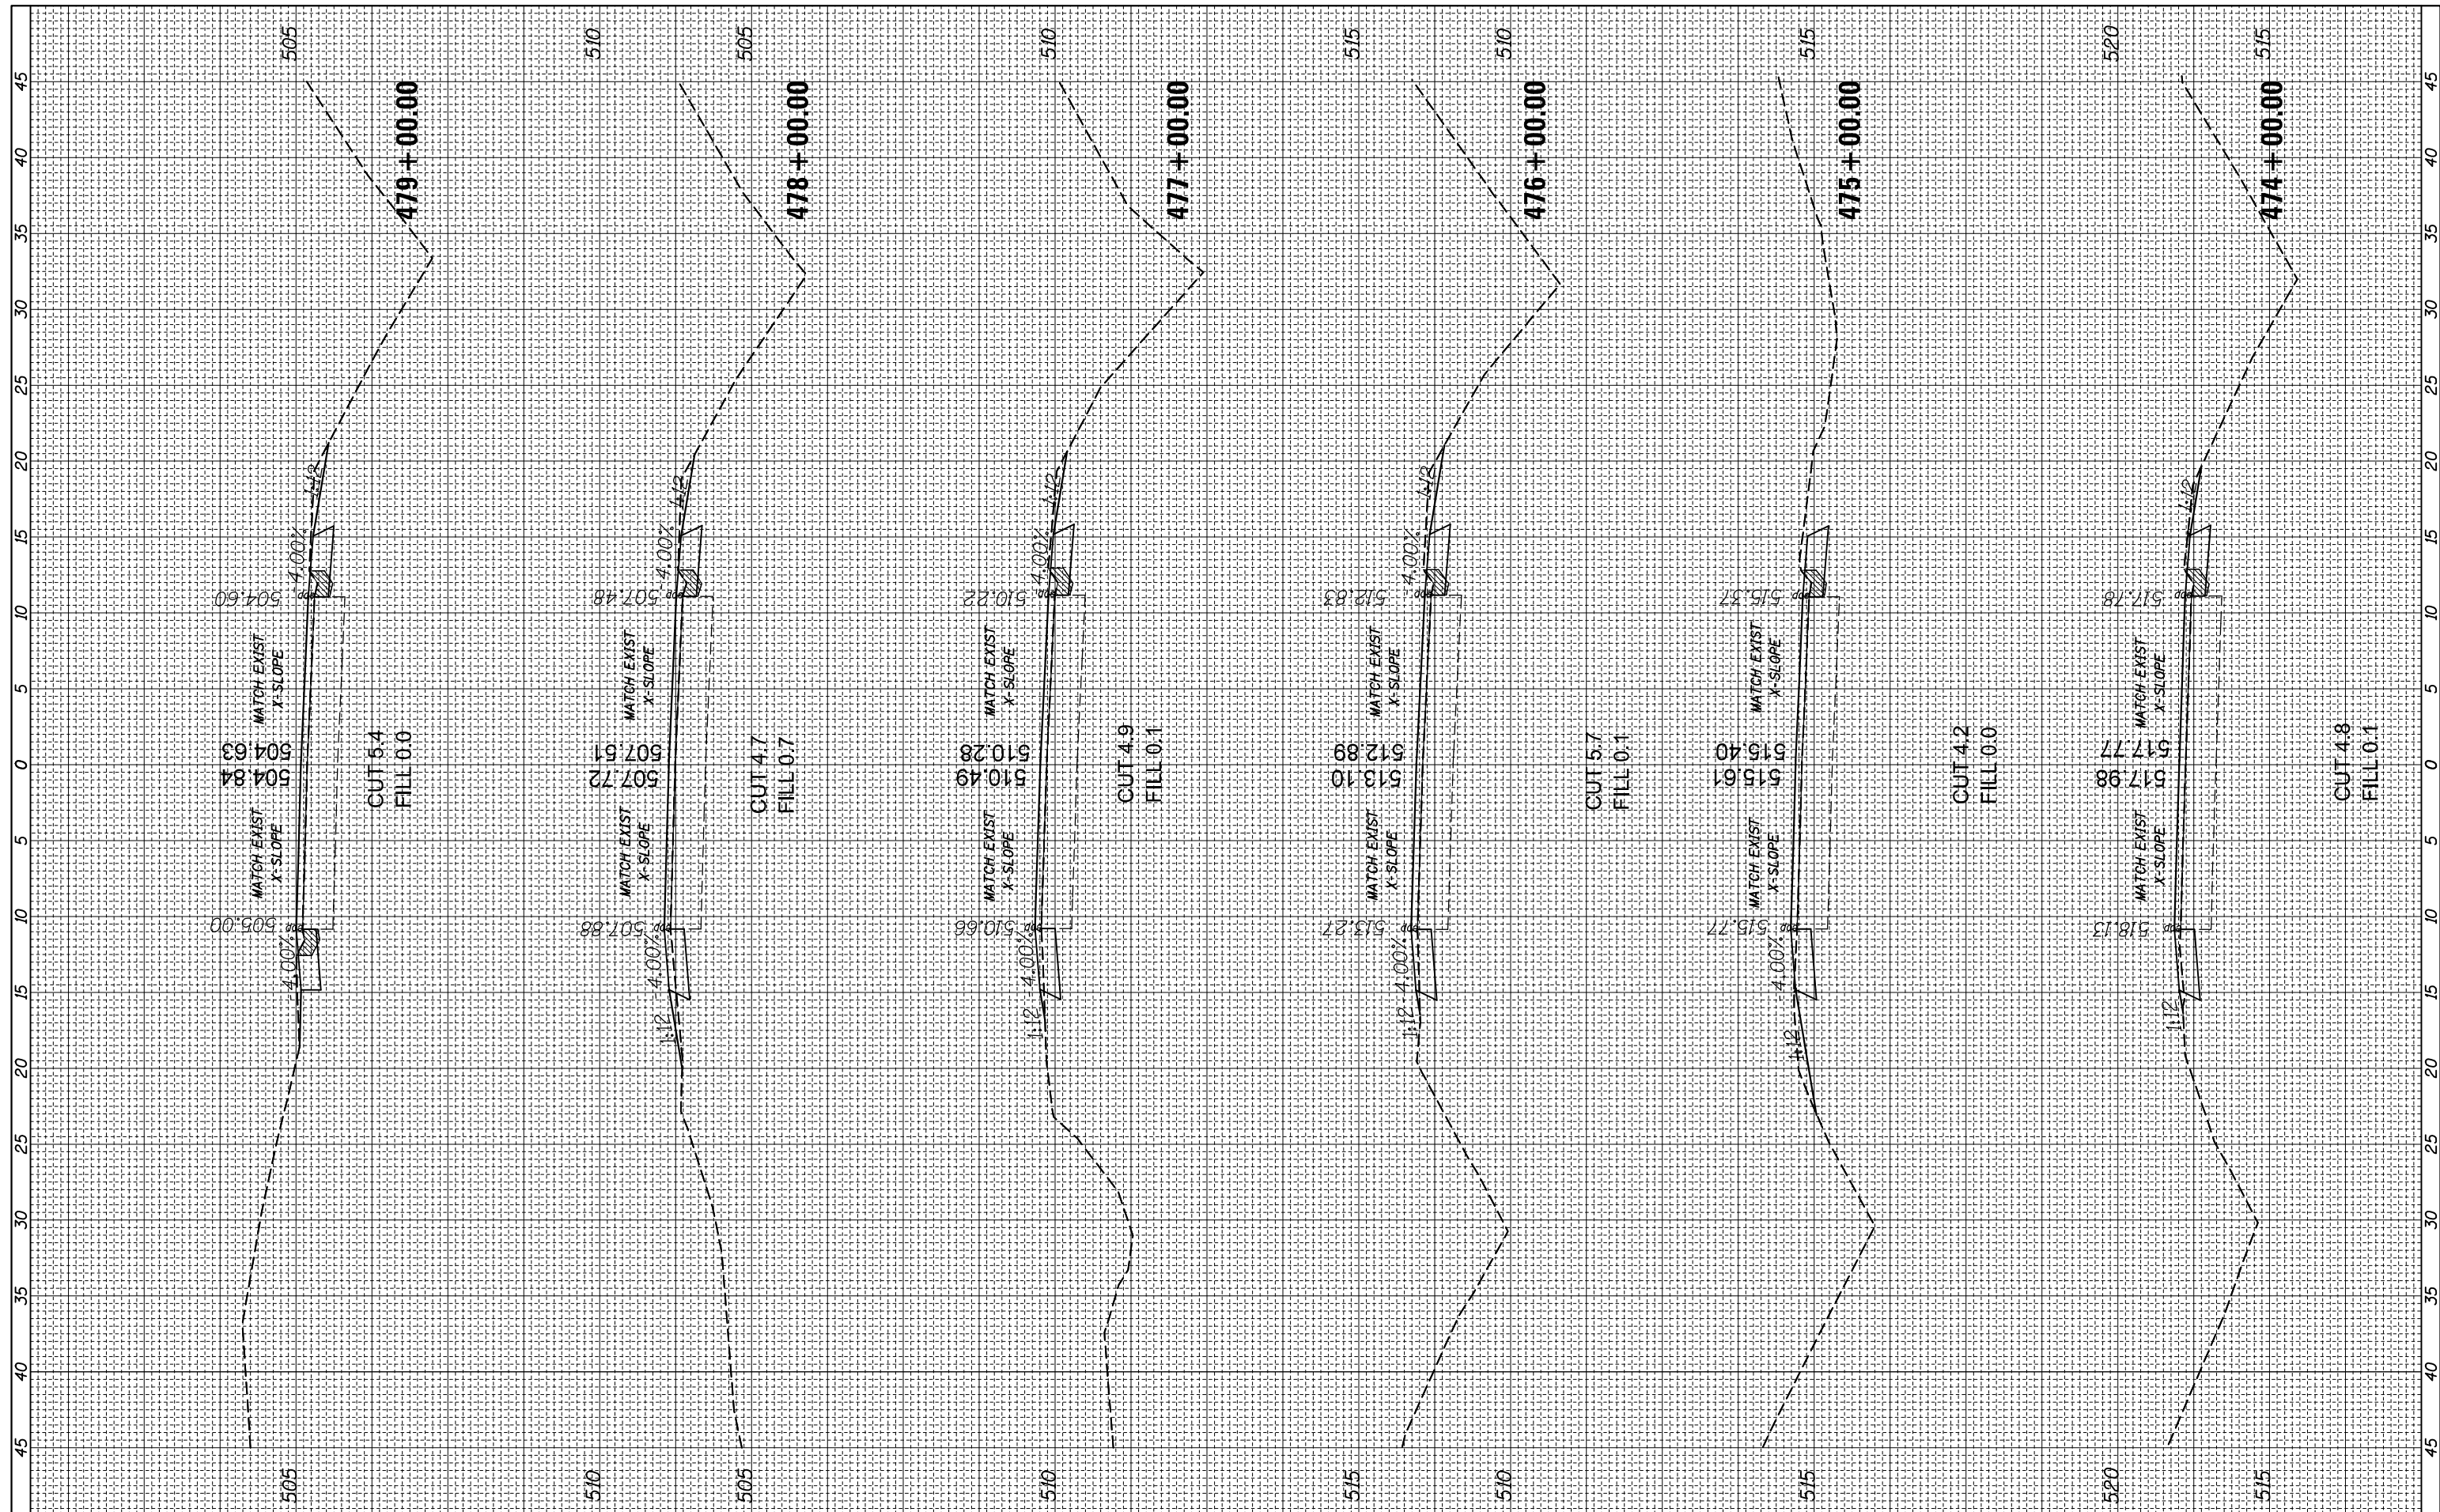

FILE NAME =  
 c:\pw\_work\pwidot\dintelmanj1\d0301167\0876f89\sh-t-xsh.tdgn

USER NAME = dintelmanj1  
 PLOT SCALE = 10.0000' / in.  
 PLOT DATE = 12/5/2013

DESIGNED -  
 DRAWN -  
 CHECKED -  
 DATE -

REVISED -  
 REVISED -  
 REVISED -  
 REVISED -

**STATE OF ILLINOIS  
 DEPARTMENT OF TRANSPORTATION**

**CROSS SECTIONS**

SCALE: SHEET OF SHEETS STA. 474+00.00 TO STA. 479+00.00

| F.A.P. RTE.        | SECTION  | COUNTY   | TOTAL SHEETS | SHEET NO. |
|--------------------|----------|----------|--------------|-----------|
| 312                | 74-IRS-1 | RANDOLPH | 28           | 27        |
| CONTRACT NO. 76F89 |          |          |              |           |

ILLINOIS FED. AID PROJECT