


GUARDRAIL REMOVAL
(PLAN VIEW)

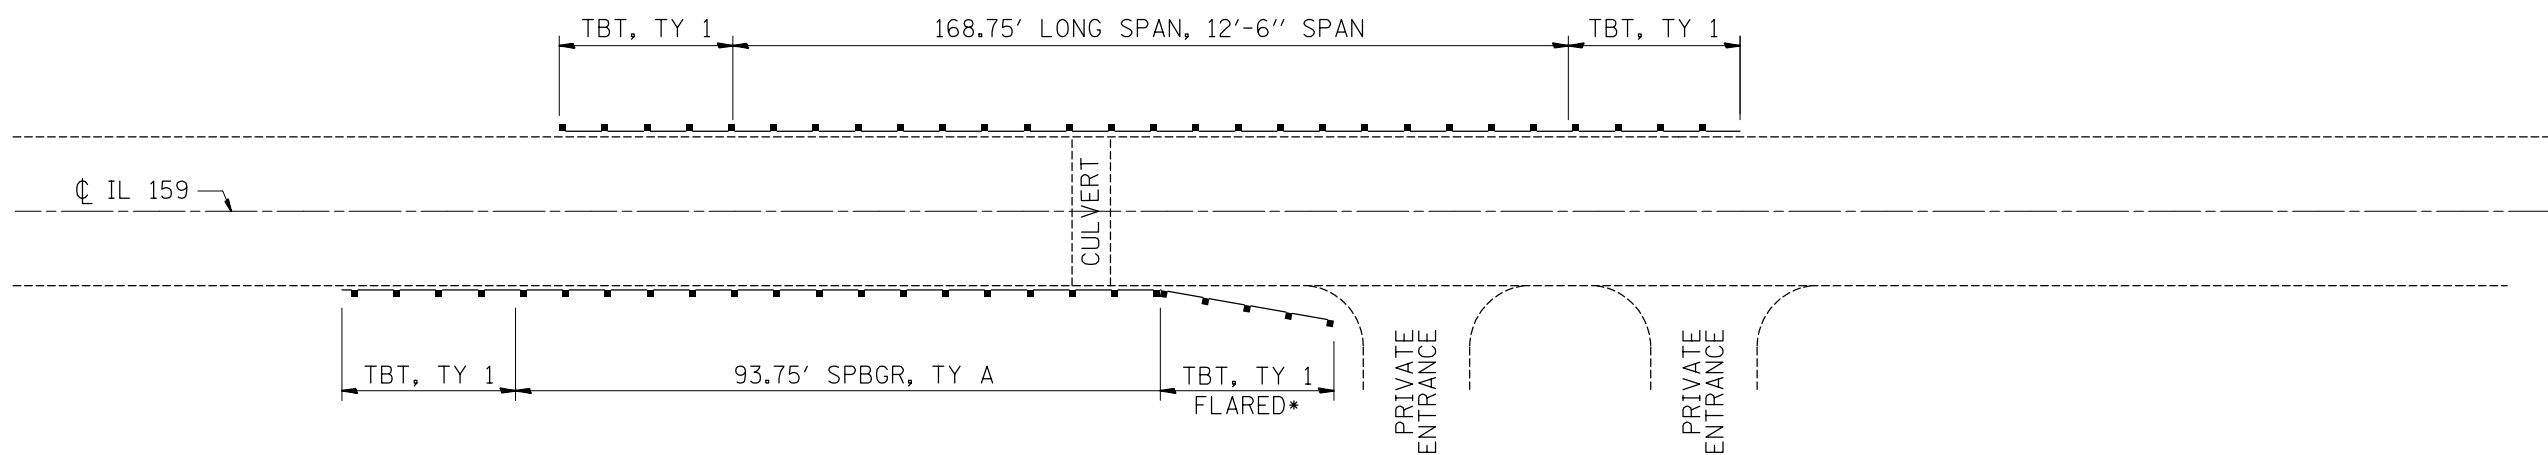

PROPOSED GUARDRAIL
(PLAN VIEW)

* END SECTION MAY BE SHORTENED 12.5'
IF NECESSARY TO FIT FIELD CONDITIONS.

FILE NAME = c:\pwork\work\pwork\challandeske\d0332017	USER NAME = challandeske	DESIGNED -	REVISED -	STATE OF ILLINOIS DEPARTMENT OF TRANSPORTATION	GUARDRAIL DETAILS		F.A.P. RTE.	SECTION	COUNTY	TOTAL SHEETS	SHEET NO.
	DRAWN -	REVISED -	REVISED -		LOCATION #7 APPROX STA 741+00		604	(103,125)RS-2, 125-BR-2	MADISON	46	23
	PLOT SCALE = 100.0000' / 1in.	CHECKED -	REVISED -		SCALE: NONE	SHEET 7 OF 9 SHEETS	STA.	TO STA.	CONTRACT NO. 76G25		
#MODELNAME#	PLOT DATE = 12/10/2013	DATE -	REVISED -		ILLINOIS FED. AID PROJECT						