


= EXISTING GUARDRAIL TO BE REMOVED
 1383 FEET

GUARDRAIL REMOVAL
 (PLAN VIEW)

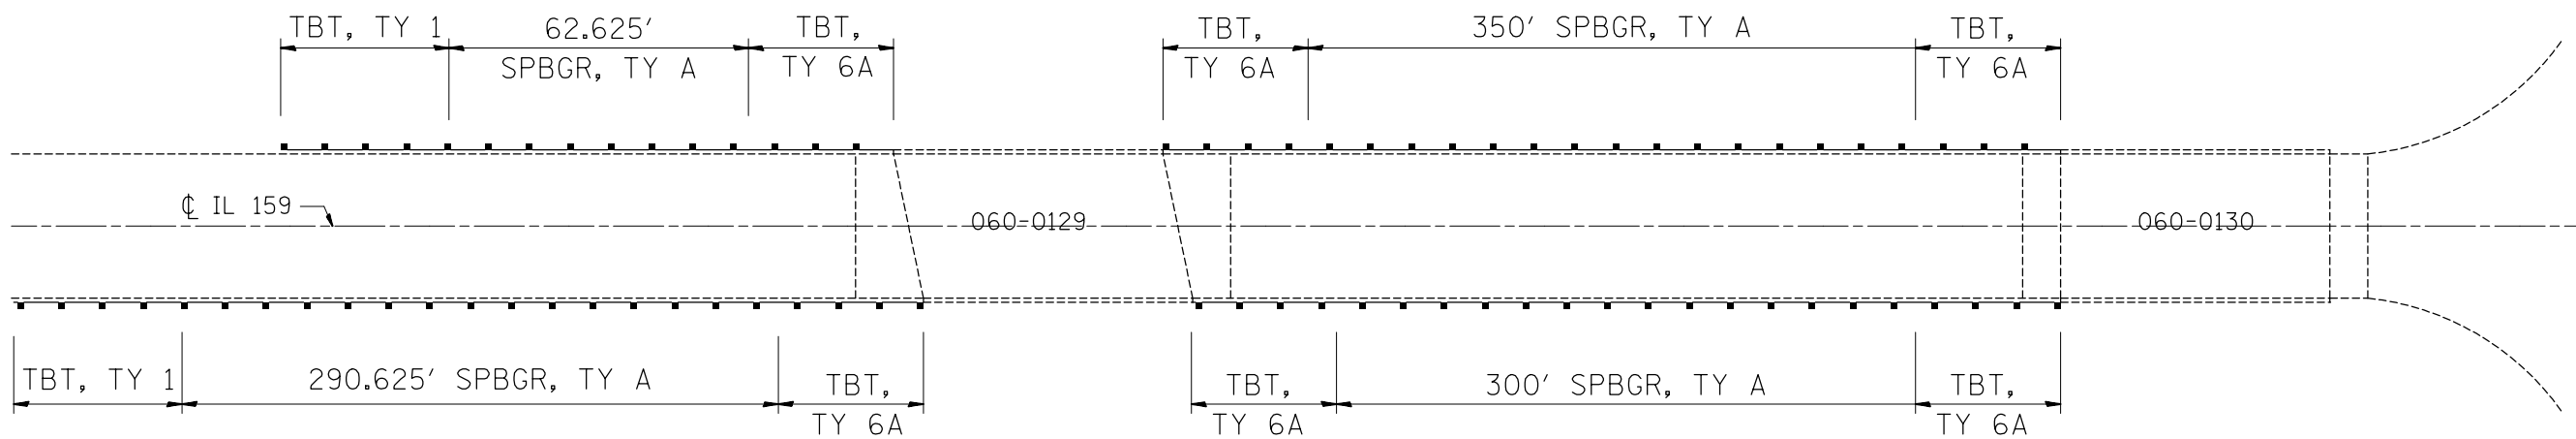

PROPOSED GUARDRAIL
 (PLAN VIEW)

FILE NAME =	USER NAME = chollandeske	DESIGNED -	REVISED -	STATE OF ILLINOIS DEPARTMENT OF TRANSPORTATION	GUARDRAIL DETAILS LOCATION #8 APPROX STA 828 +00		F.A.P. RTE.	SECTION	COUNTY	TOTAL SHEETS	SHEET NO.
et:\pw\work\p\idot\chollandeske\d0332017\0876625-sht-details.dgn		DRAWN -	REVISED -		604	(103,125)RS-2, 125-BR-2	MADISON	46	24		
MODELNAME		CHECKED -	REVISED -		SCALE: NONE SHEET 8 OF 9 SHEETS STA. TO STA.		CONTRACT NO. 76G25		ILLINOIS FED. AID PROJECT		
		DATE -	REVISED -								