
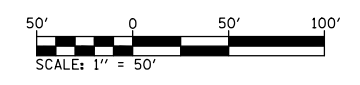
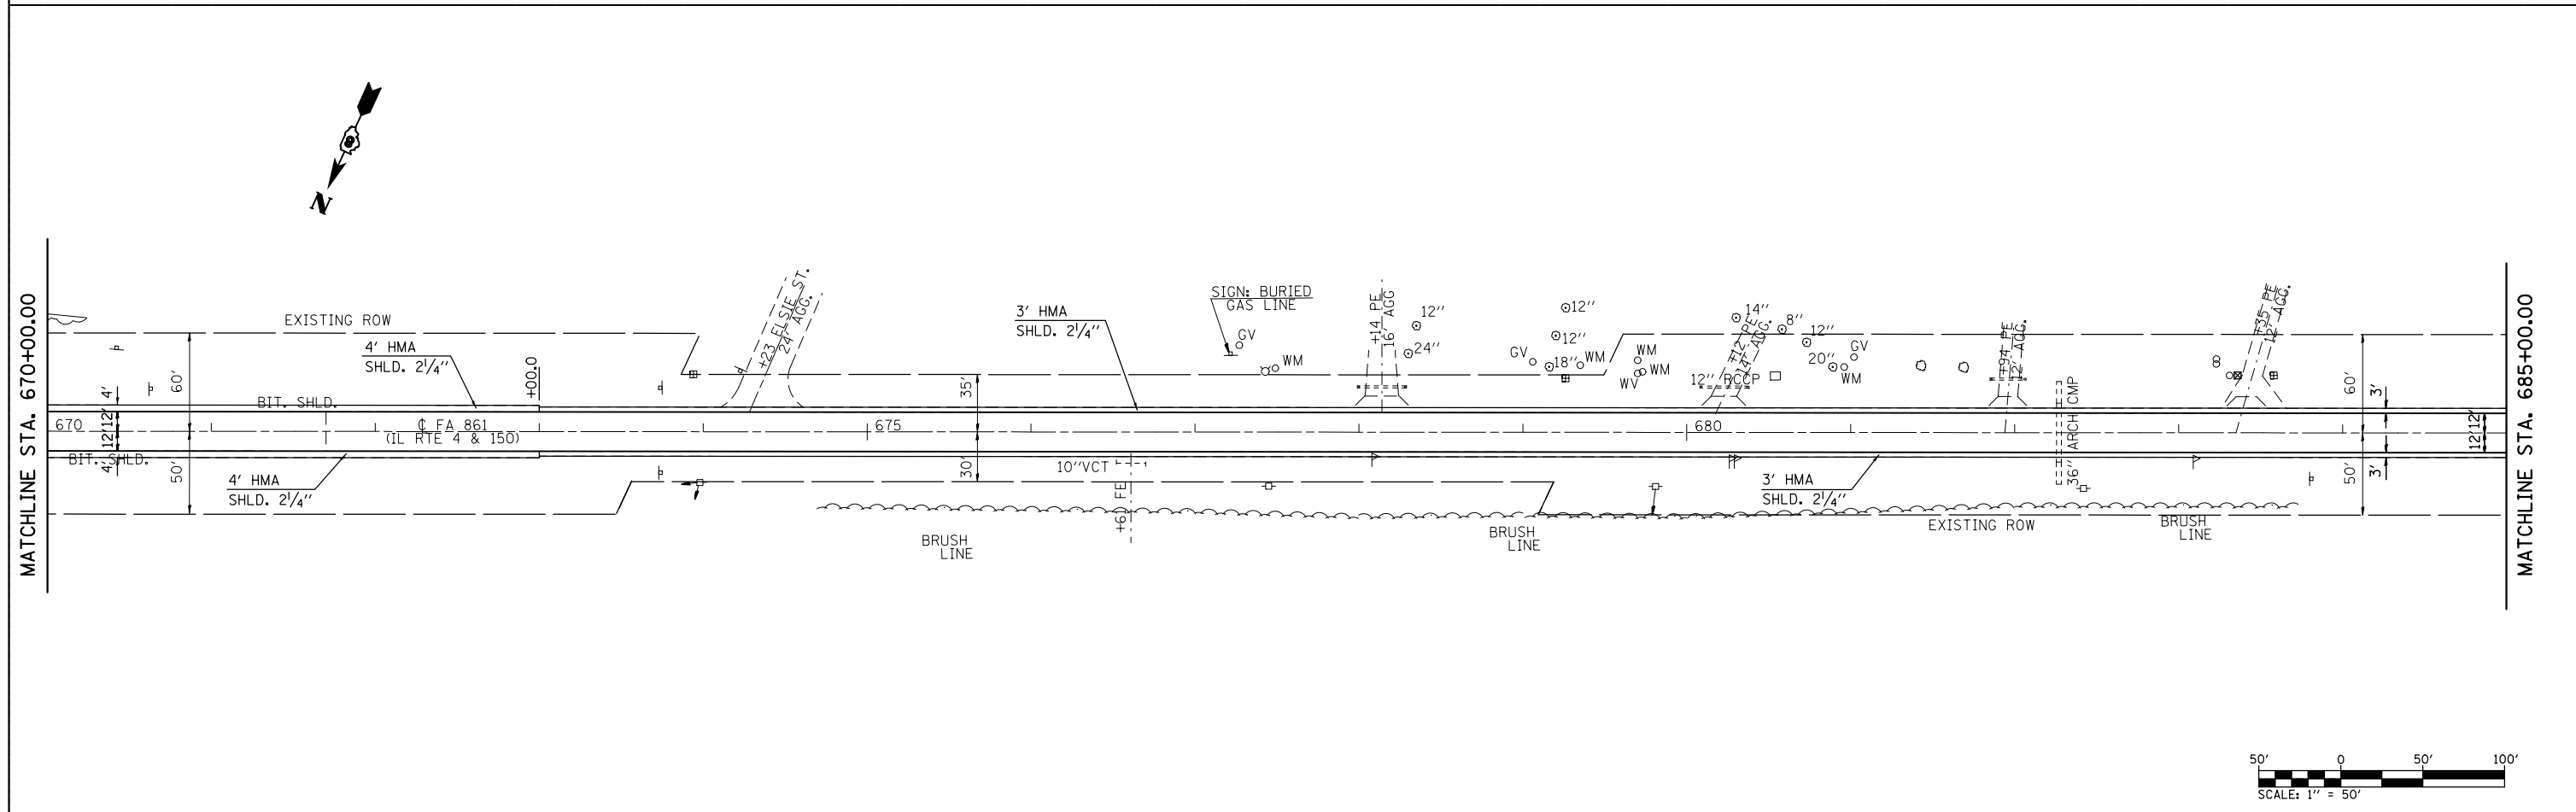


CURVE
 P.I. STA= 664±10.12
 Δ= 07°-57'-24"
 D= 00°-54'
 R= 6366.20'
 T= 442.75'
 L= 884.07'
 E= 15.38'
 S.E.= MATCH EXISTING
 P.C. STA= 659±67.37
 P.T. STA= 668±51.44

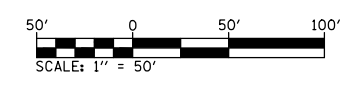

FILE NAME = *FILEL*	USER NAME = *USER*	DESIGNED - _____	REVISED - _____	STATE OF ILLINOIS DEPARTMENT OF TRANSPORTATION	PLAN SHEET			F.A.P. RTE.	SECTION	COUNTY	TOTAL SHEETS	SHEET NO.
	PLOT SCALE = *SCALE*	DRAWN - _____	REVISED - _____		861	(110,111)RS-3	RANDOLPH	23	10			
	PLOT DATE = *DATE*	CHECKED - _____	REVISED - _____		SCALE: 1" = 50' SHEET 1 OF 7 SHEETS STA. 655+00.00 TO STA. 685+00.00			CONTRACT NO. 76G65				
		DATE - _____	REVISED - _____		ILLINOIS FED. AID PROJECT							