


CURVE  
 P.I. STA= 847+08.45  
 $\Delta$ = 49°-35'-03"  
 D= 08°-11'-21"  
 R= 699.66'  
 T= 323.17'  
 L= 605.48'  
 E= 71.03'  
 S.E.= 0.06%/EI  
 P.C. STA= 843+85.28  
 P.T. STA= 849+90.76  
 S.E. ATTAINED  
 STA. 842+25 TO STA. 844+65  
 STA. 849+11 TO STA. 851+51

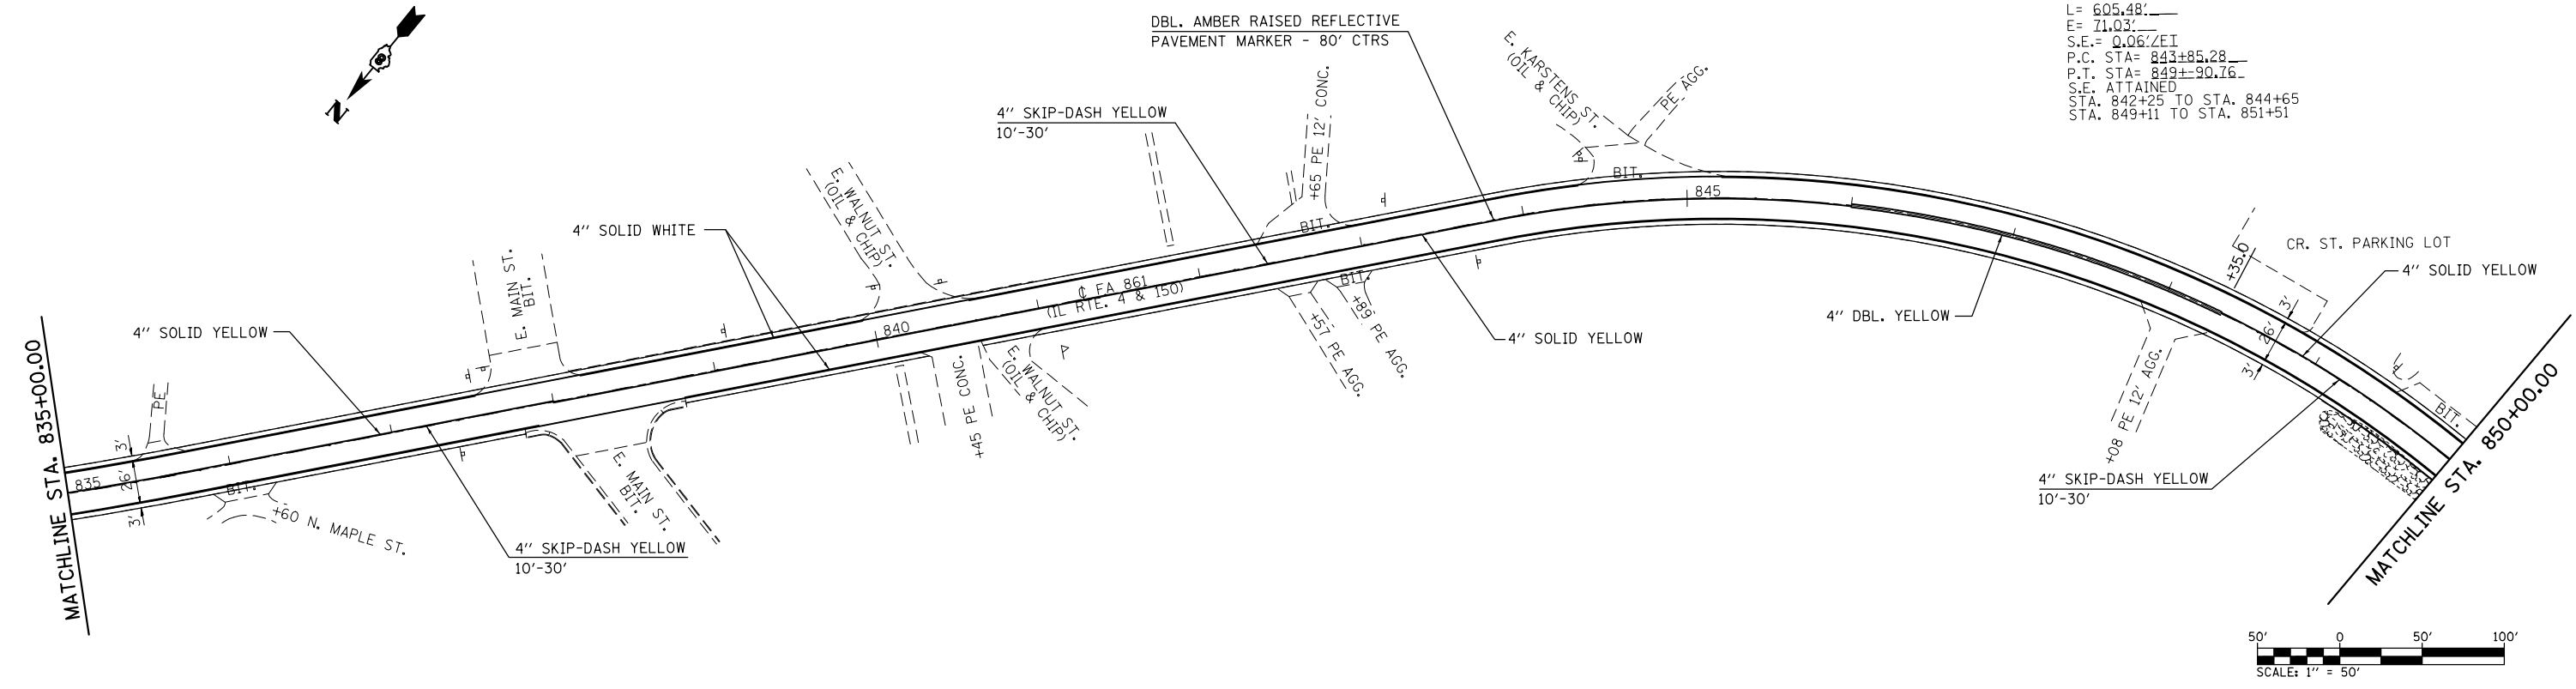

FILE NAME = *FILEL*	USER NAME = *USER*	DESIGNED - _____	REVISED - _____	<b>STATE OF ILLINOIS DEPARTMENT OF TRANSPORTATION</b>	<b>PAVEMENT MARKING</b>			F.A.P. RTE. 861	SECTION (110,111)RS-3	COUNTY RANDOLPH	TOTAL SHEETS 23	SHEET NO. 23
*MODELNAME*	PLOT SCALE = *SCALE*	CHECKED - _____	REVISED - _____		SCALE: 1" = 50'	SHEET 7	OF 7 SHEETS	STA. 835+00.00	TO STA. 855+00.00	CONTRACT NO. 76G65		
	PLOT DATE = *DATE*	DATE - _____	REVISED - _____		ILLINOIS FED. AID PROJECT							