
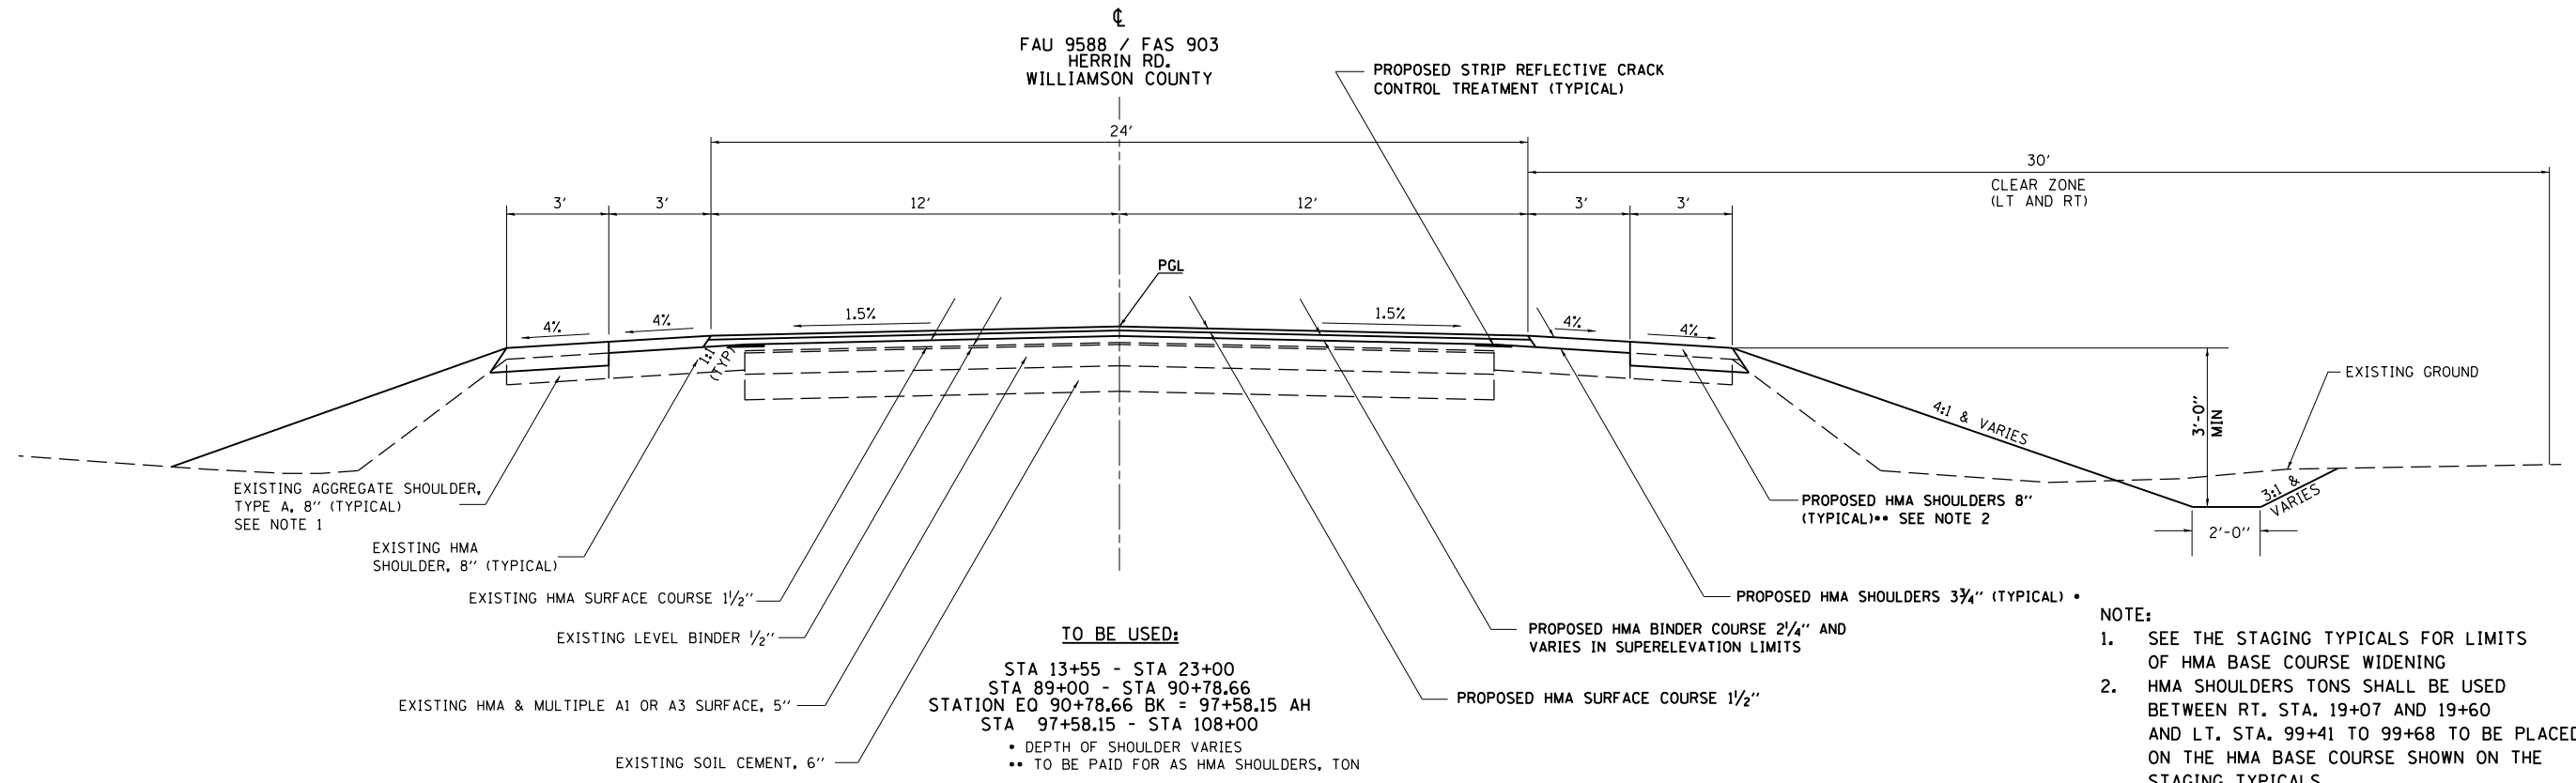


F.A.U. RTE.	SECTION	COUNTY	TOTAL SHEETS	SHEET NO.
9588	39R-1B-1B-21	WILLIAMSON	224	18
FED. ROAD DIST. NO.		ILLINOIS	FED. AID PROJECT	
• & FAS 903		CN 78277		

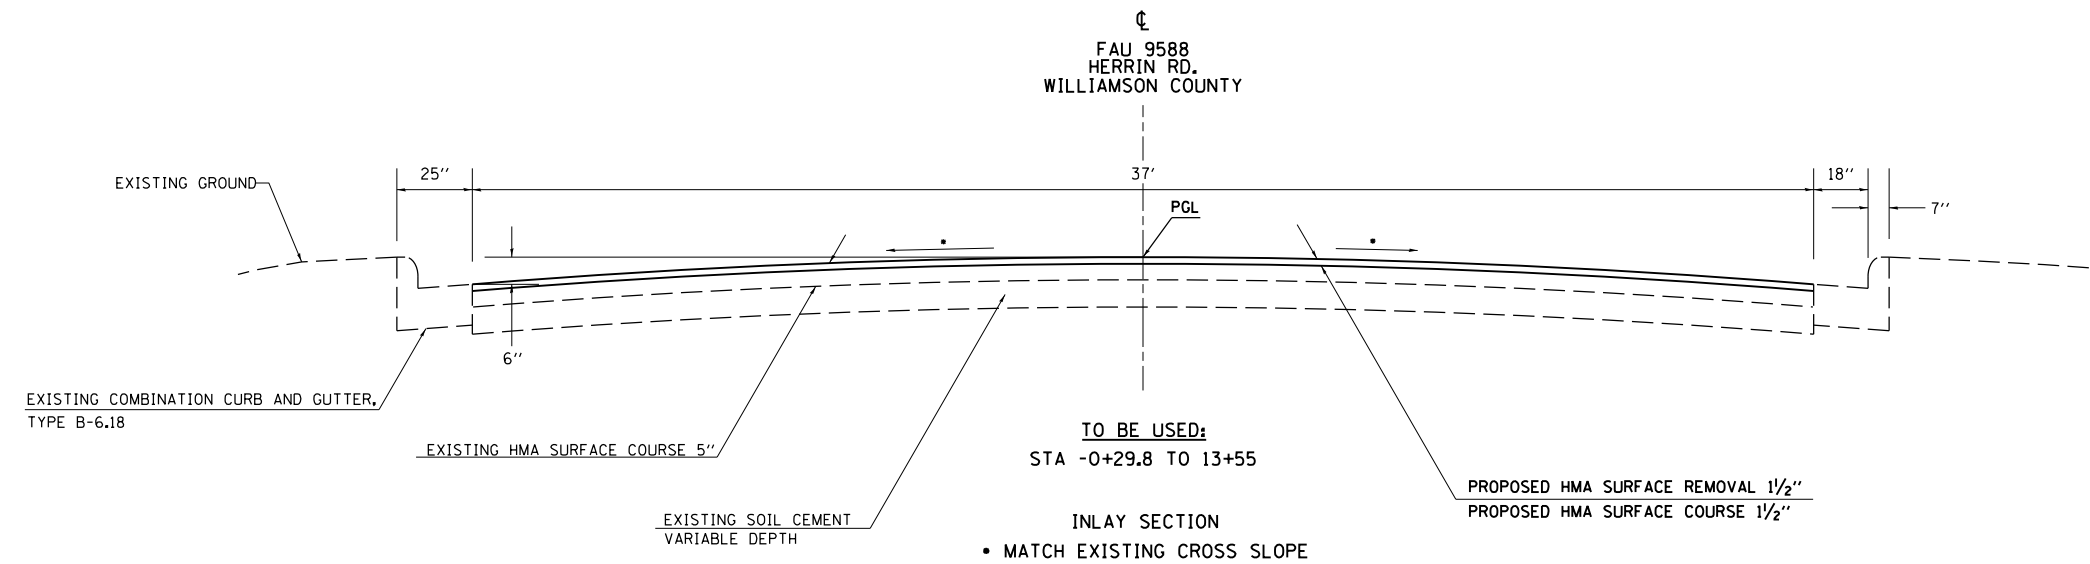

- NOTE:
- SEE THE STAGING TYPICALS FOR LIMITS OF HMA BASE COURSE WIDENING
  - HMA SHOULDERS TONS SHALL BE USED BETWEEN RT. STA. 19+07 AND 19+60 AND LT. STA. 99+41 TO 99+68 TO BE PLACED ON THE HMA BASE COURSE SHOWN ON THE STAGING TYPICALS.
  - SEE REMOVAL PLAN FOR PAVEMENT REMOVAL FOR EXISTING STA. 21+43 AH AND EXIST STA. 95+42 BK VAR. WIDTH

**TYPICAL SECTIONS**