


F.A.U. RTE.	SECTION	COUNTY	TOTAL SHEETS	SHEET NO.
9588	39R-1B-1B-2)	WILLIAMSON	224	20
FED. ROAD DIST. NO.		ILLINOIS	FED. AID PROJECT	
• & FAS 903			CN 78277	

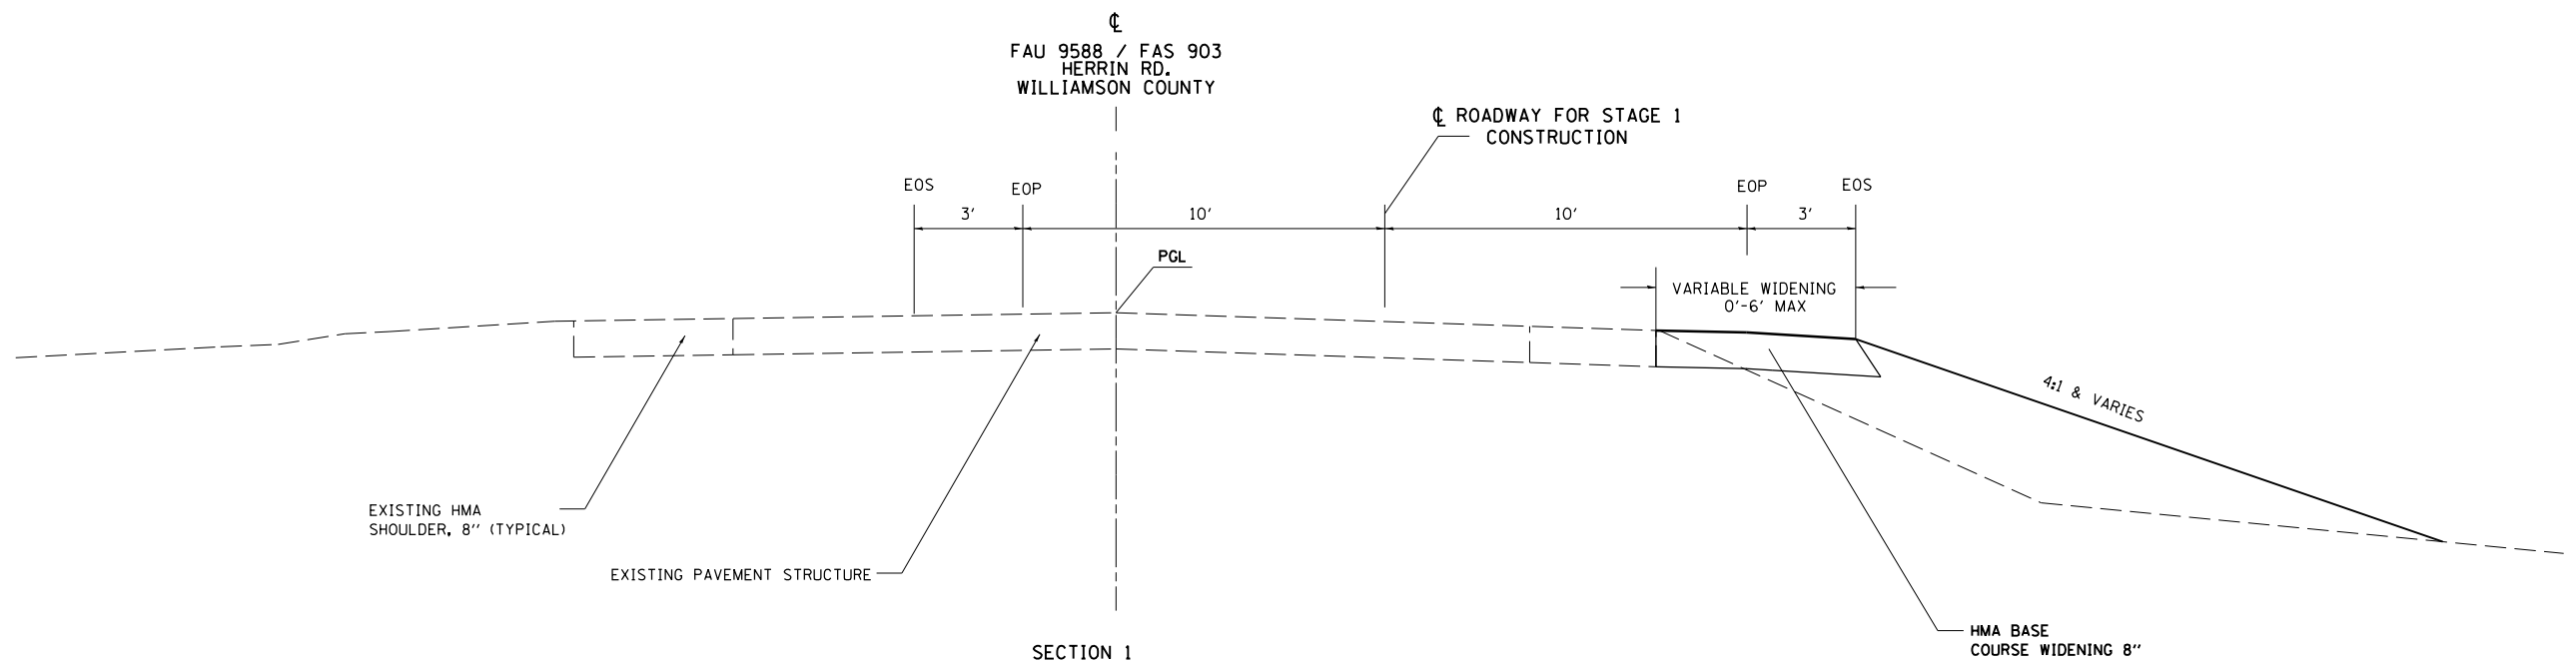

EXISTING HMA SHOULDER, 8" (TYPICAL)

EXISTING PAVEMENT STRUCTURE

FAU 9588 / FAS 903
HERRIN RD.
WILLIAMSON COUNTY

ROADWAY FOR STAGE 1 CONSTRUCTION

VARIABLE WIDENING
0'-6' MAX

4:1 & VARIES

HMA BASE COURSE WIDENING 8"

SECTION 1
STAGE 1 CROSS SECTIONS ONLY
TO BE USED:
STA 19+07 (19+07 EX) - STA 27+24 (27+35 EX)
SEE STAGE 1 PLAN VIEW DETAIL SECTION 1 SHEET 50

STAGE 1 TYPICAL SECTIONS