
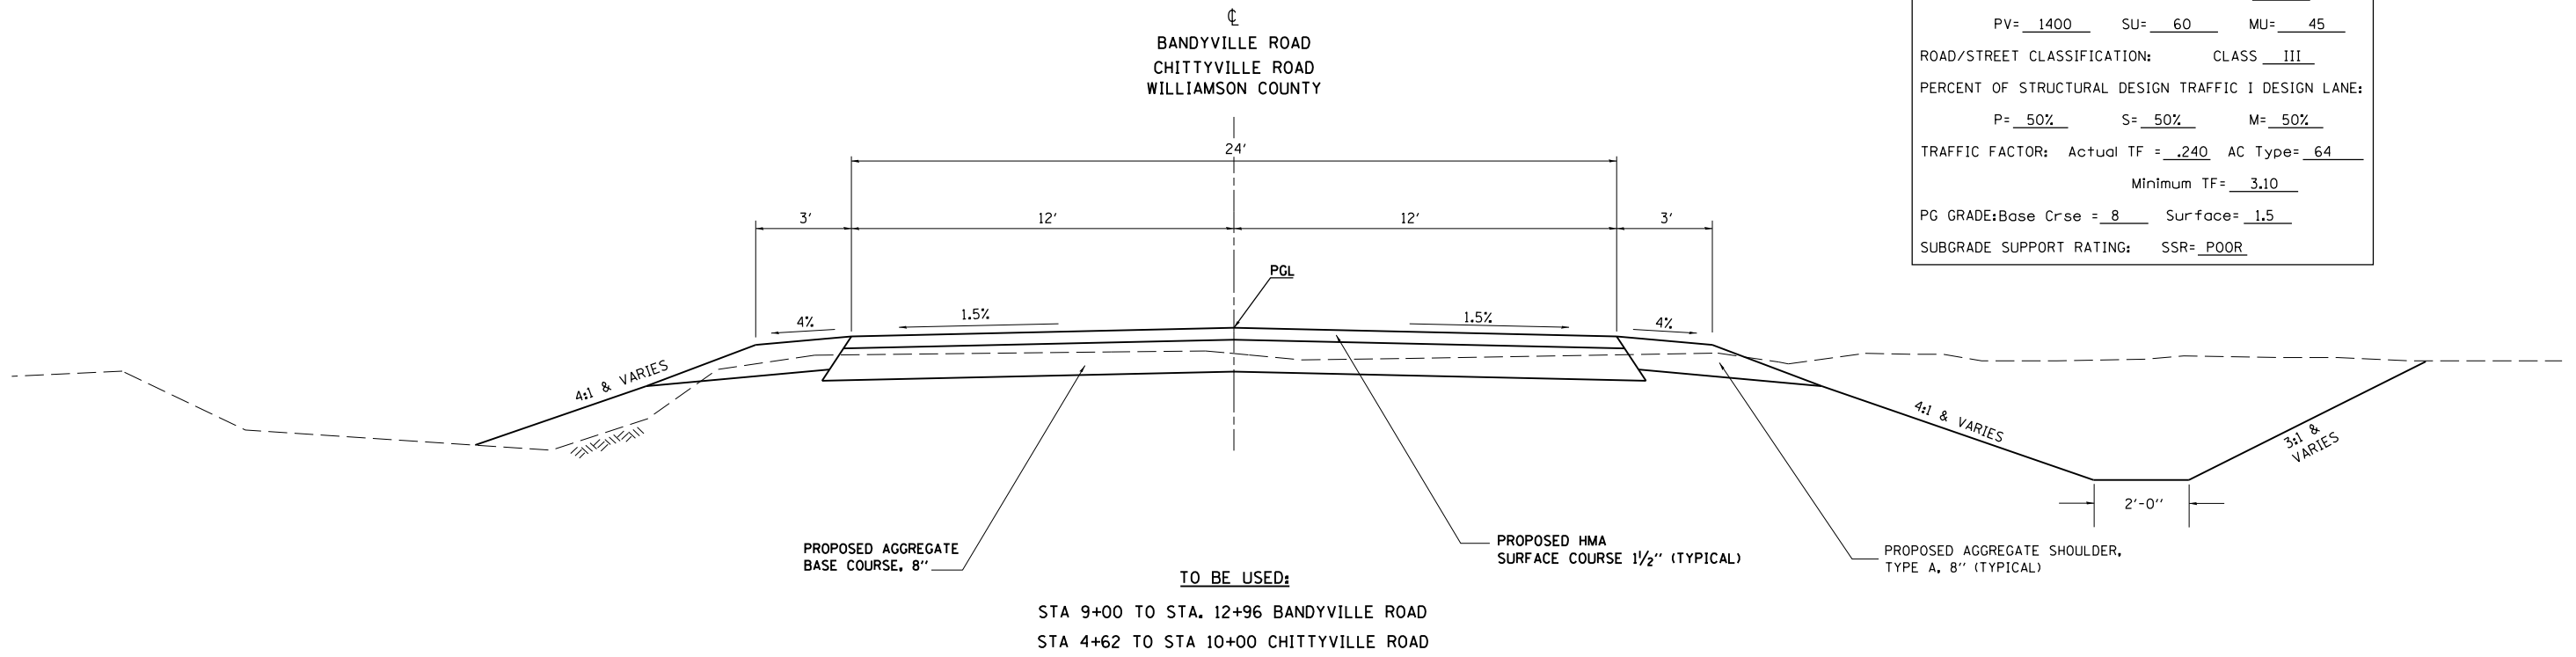


| F.A.U. RTE.         | SECTION      | COUNTY     | TOTAL SHEETS     | SHEET NO. |
|---------------------|--------------|------------|------------------|-----------|
| 9588*               | 39R-LB-1B-2) | WILLIAMSON | 224              | 22        |
| FED. ROAD DIST. NO. |              | ILLINOIS   | FED. AID PROJECT |           |
| • & FAS 903         |              | CN 78277   |                  |           |

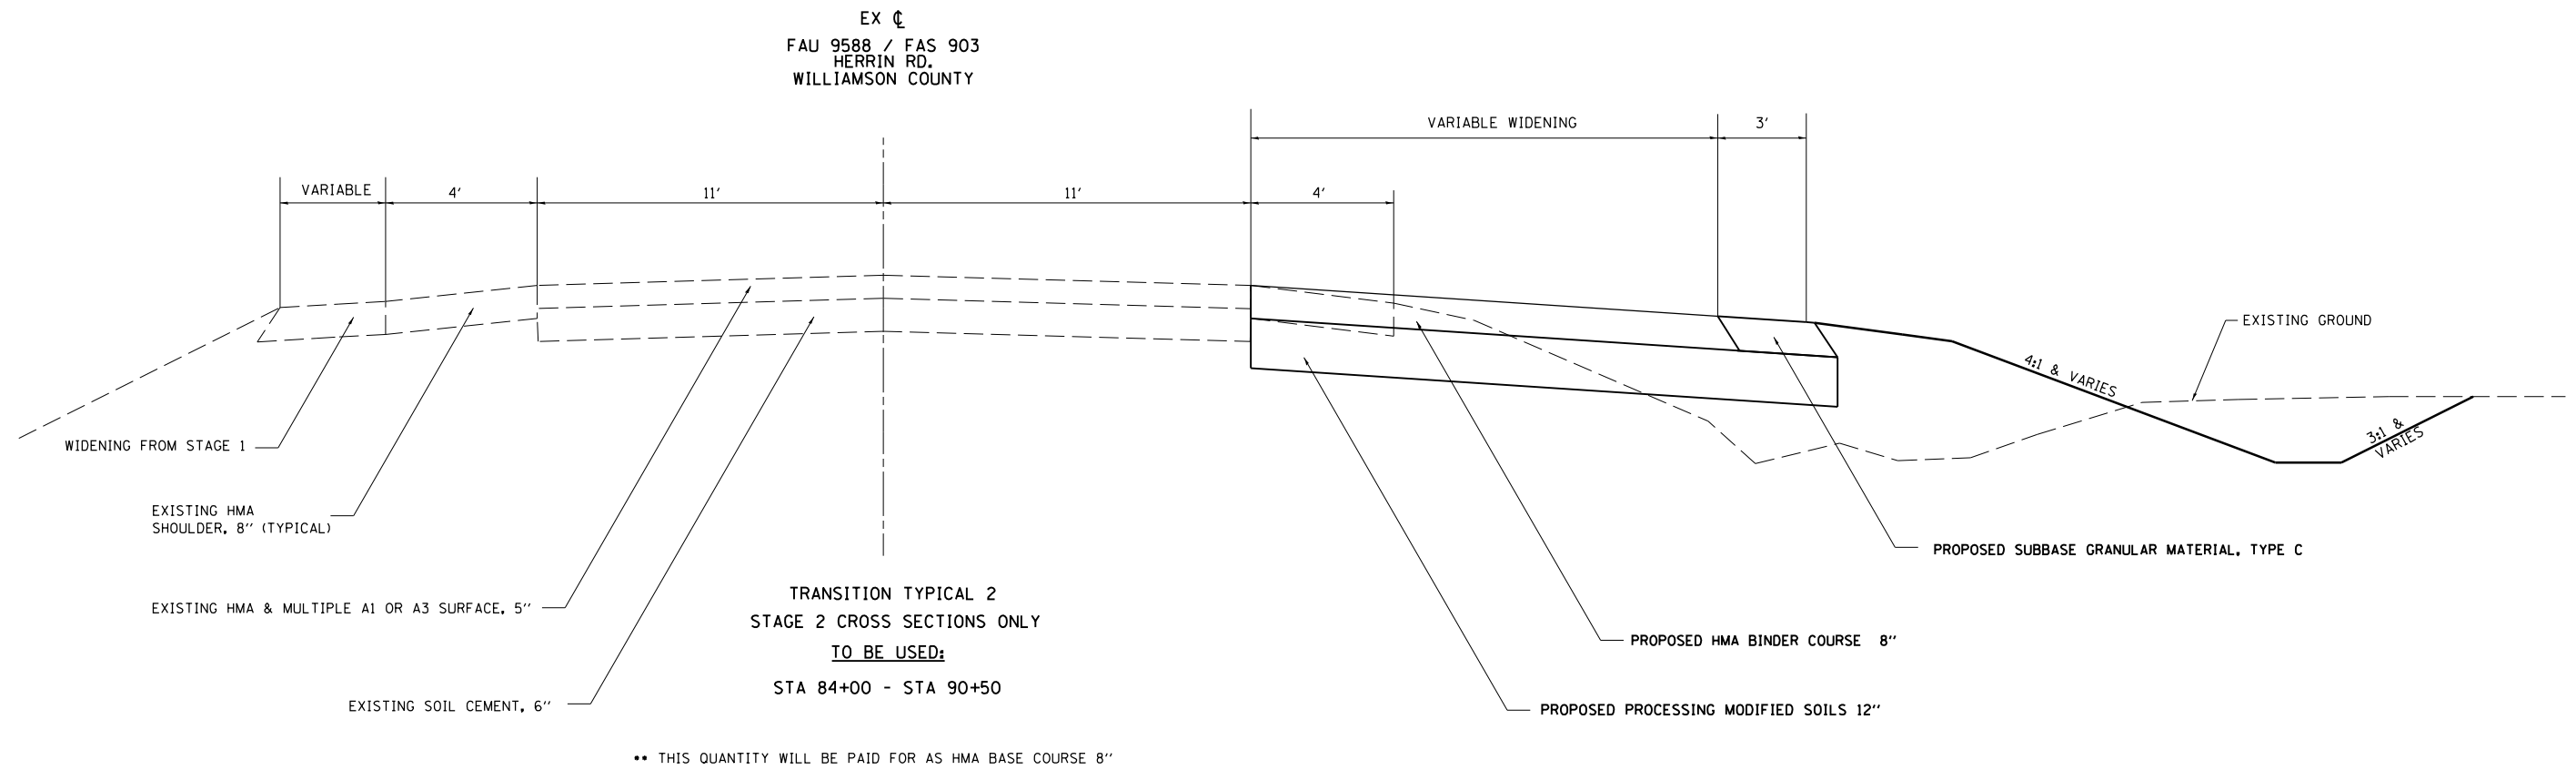

|   |                              |               |
|---|------------------------------|---------------|
| STRUCTURAL DESIGN TRAFFIC:                          | YEAR                         | 2021          |
| PV=   | 1400                         | SU= 60 MU= 45 |
| ROAD/STREET CLASSIFICATION:                         | CLASS III                    |               |
| PERCENT OF STRUCTURAL DESIGN TRAFFIC I DESIGN LANE: | P= 50% S= 50% M= 50%         |               |
| TRAFFIC FACTOR:                                     | Actual TF = .240 AC Type= 64 |               |
|   | Minimum TF= 3.10             |               |
| PG GRADE:   | Base Crse = 8 Surface= 1.5   |               |
| SUBGRADE SUPPORT RATING:                            | SSR= POOR                    |               |