




F.A.U. RTE.	SECTION	COUNTY	TOTAL SHEETS	SHEET NO.
9588*	39R-1.B-1.B-2)	WILLIAMSON	224	44
STA 83+00		TO STA 105+00		
FED. ROAD DIST. NO.	ILLINOIS	FED. AID PROJECT		
* & FAS 903				

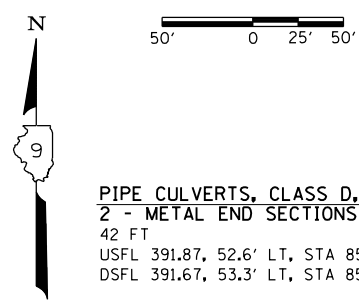

DATE	BY

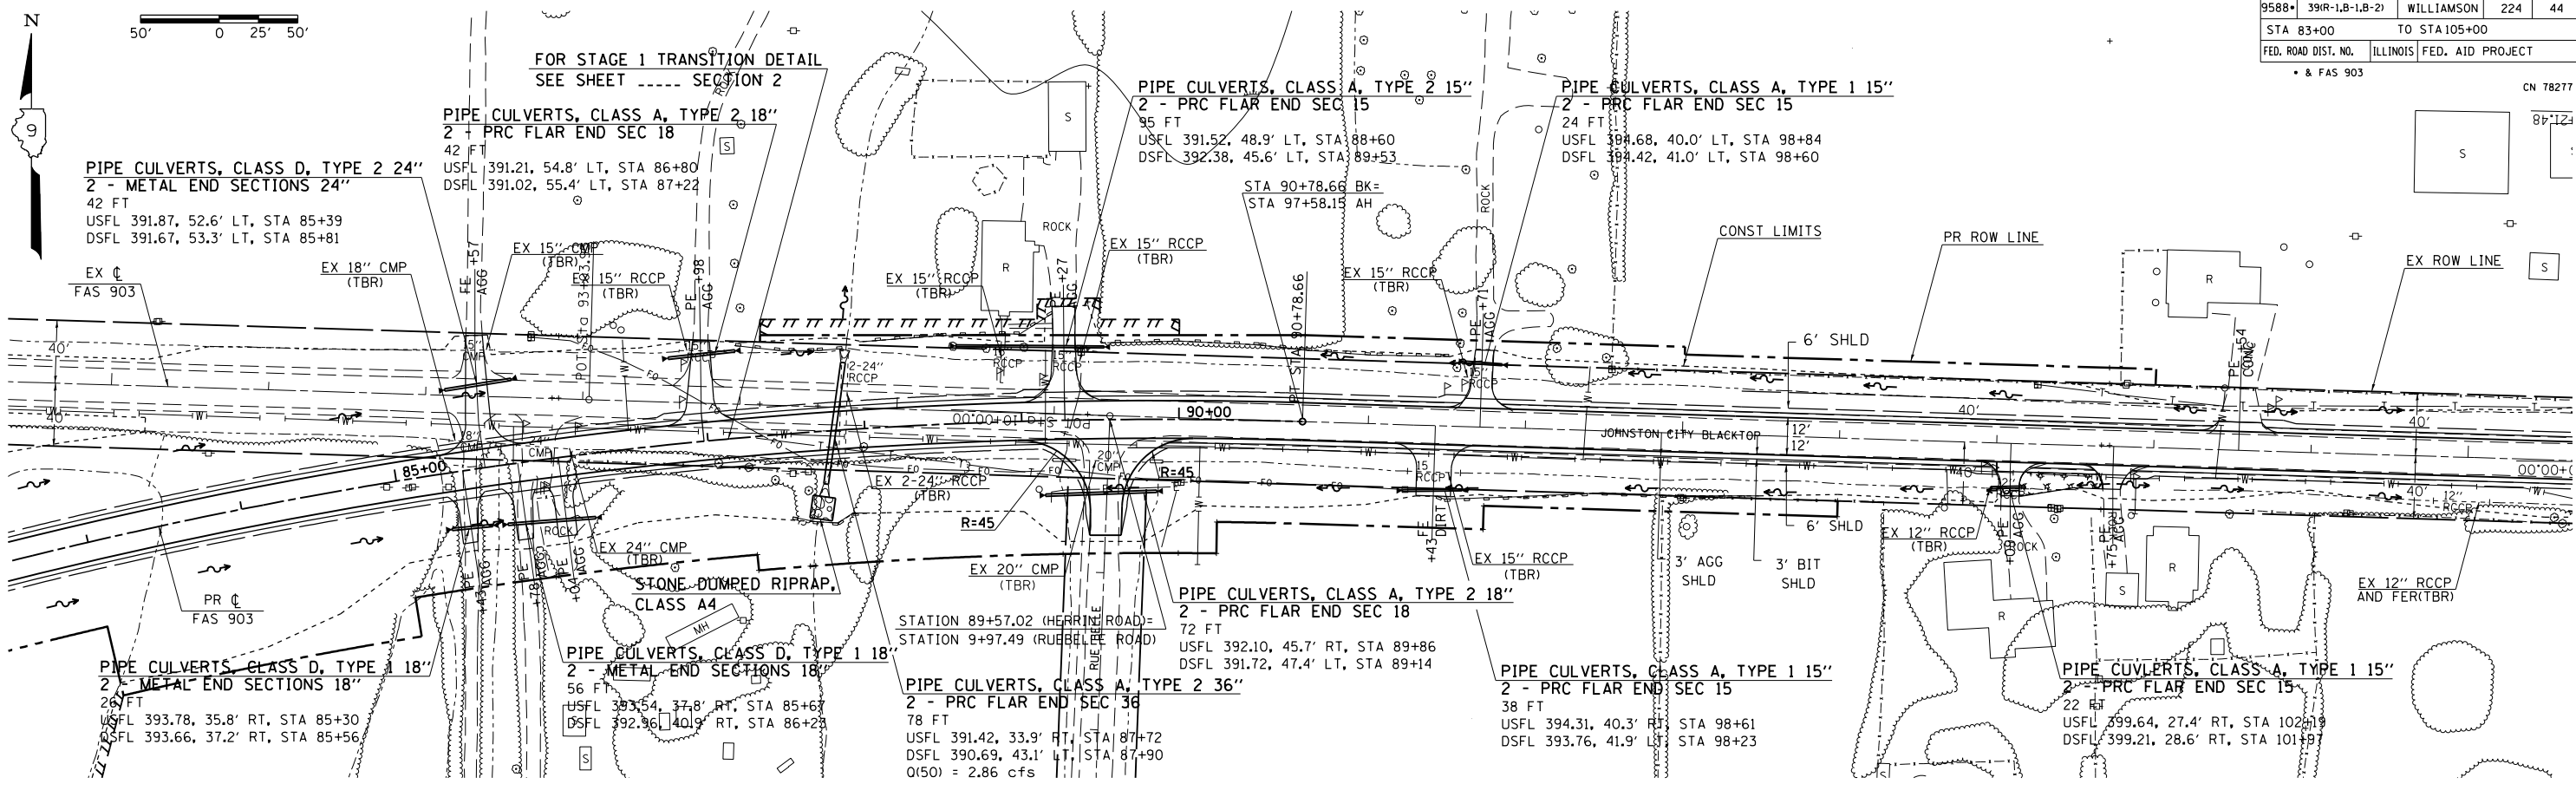

DATE	BY

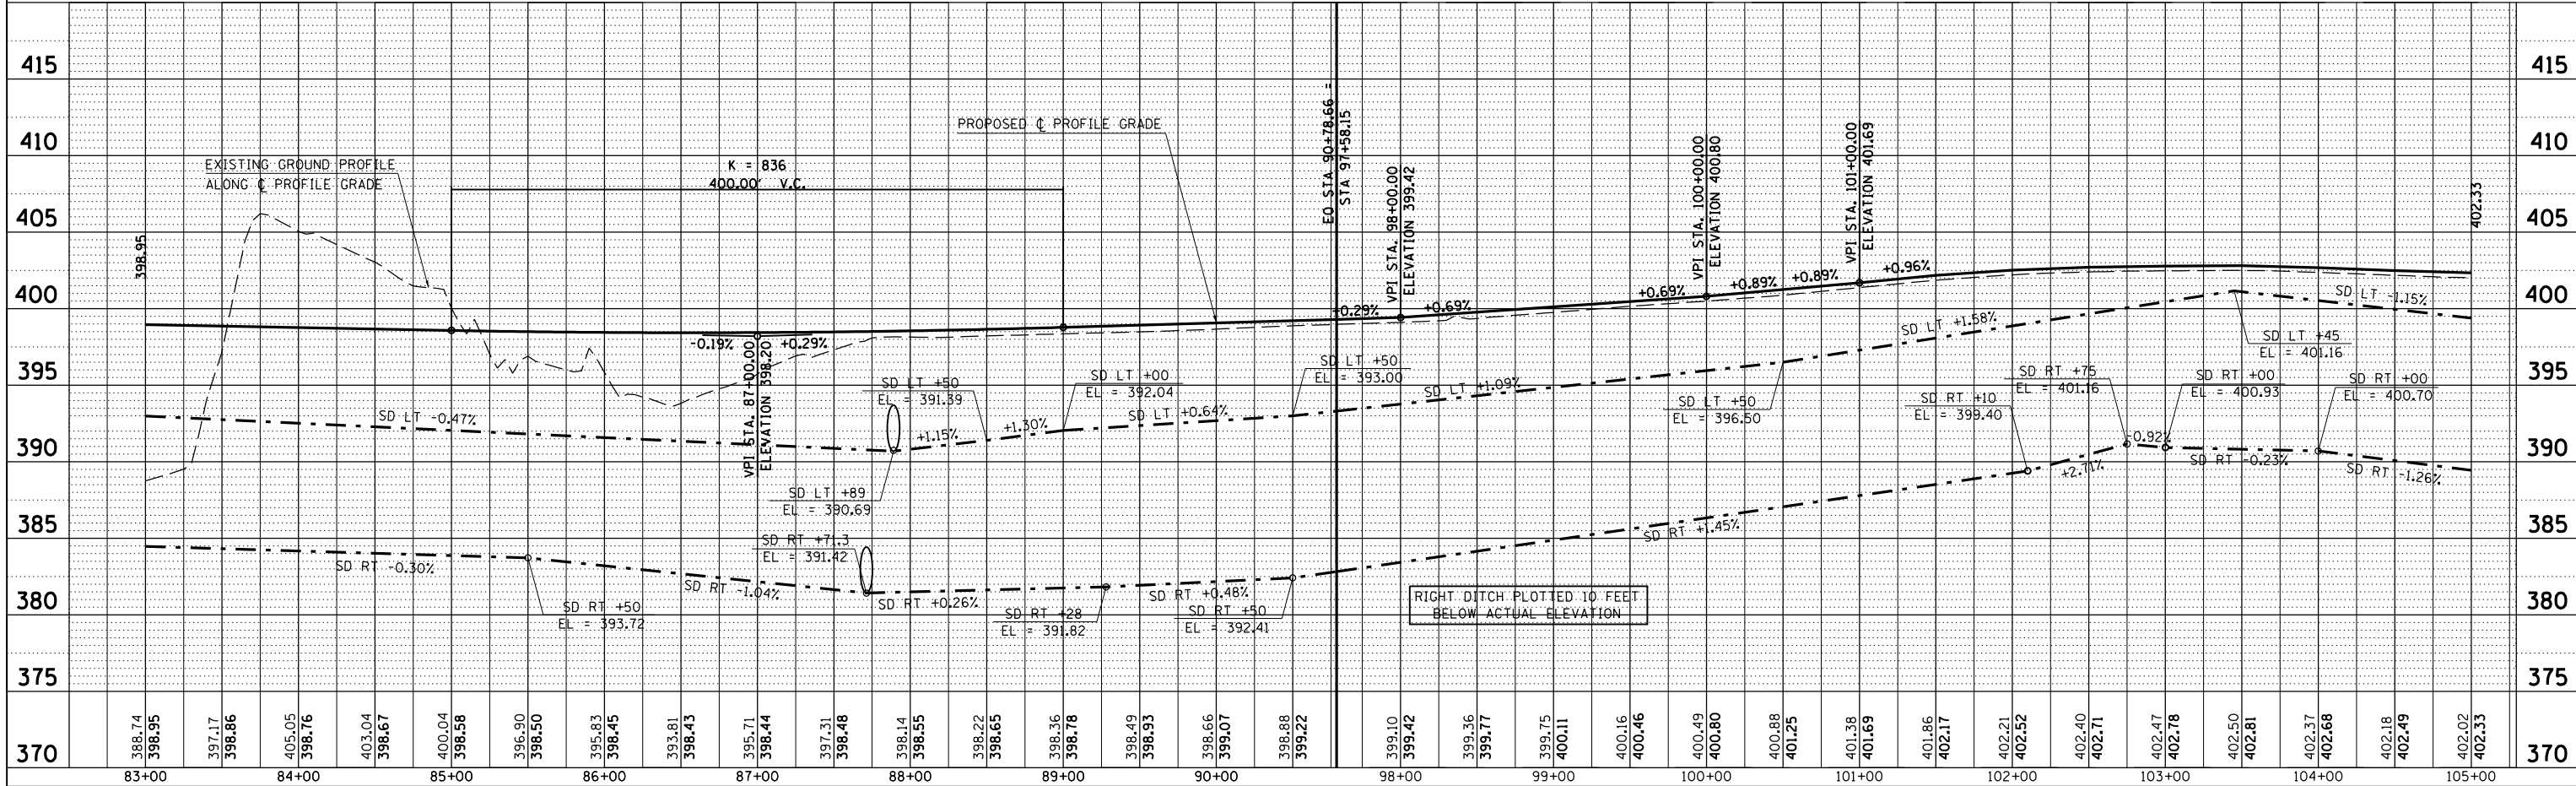

12/12/2013 10:07:00 AM \\s01\p\work\p\wido\1\c061mm\027171\98729-sht-ep.dgn
 *REF=0327

PLAN-PROFILE HERRIN ROAD STA 83+00 TO STA 105+00