


| F.A.U. RTE. | SECTION | COUNTY | TOTAL SHEETS | SHEET NO |
|---------------------|--------------|------------|----------------------|----------|
| 9588* | 39R-1B-1B-2) | WILLIAMSON | 224 | 51 |
| FED. ROAD DIST. NO. | | ILLINOIS | FED. AID PROJECT | |
| | | | • & FAS 903 CN 78277 | |

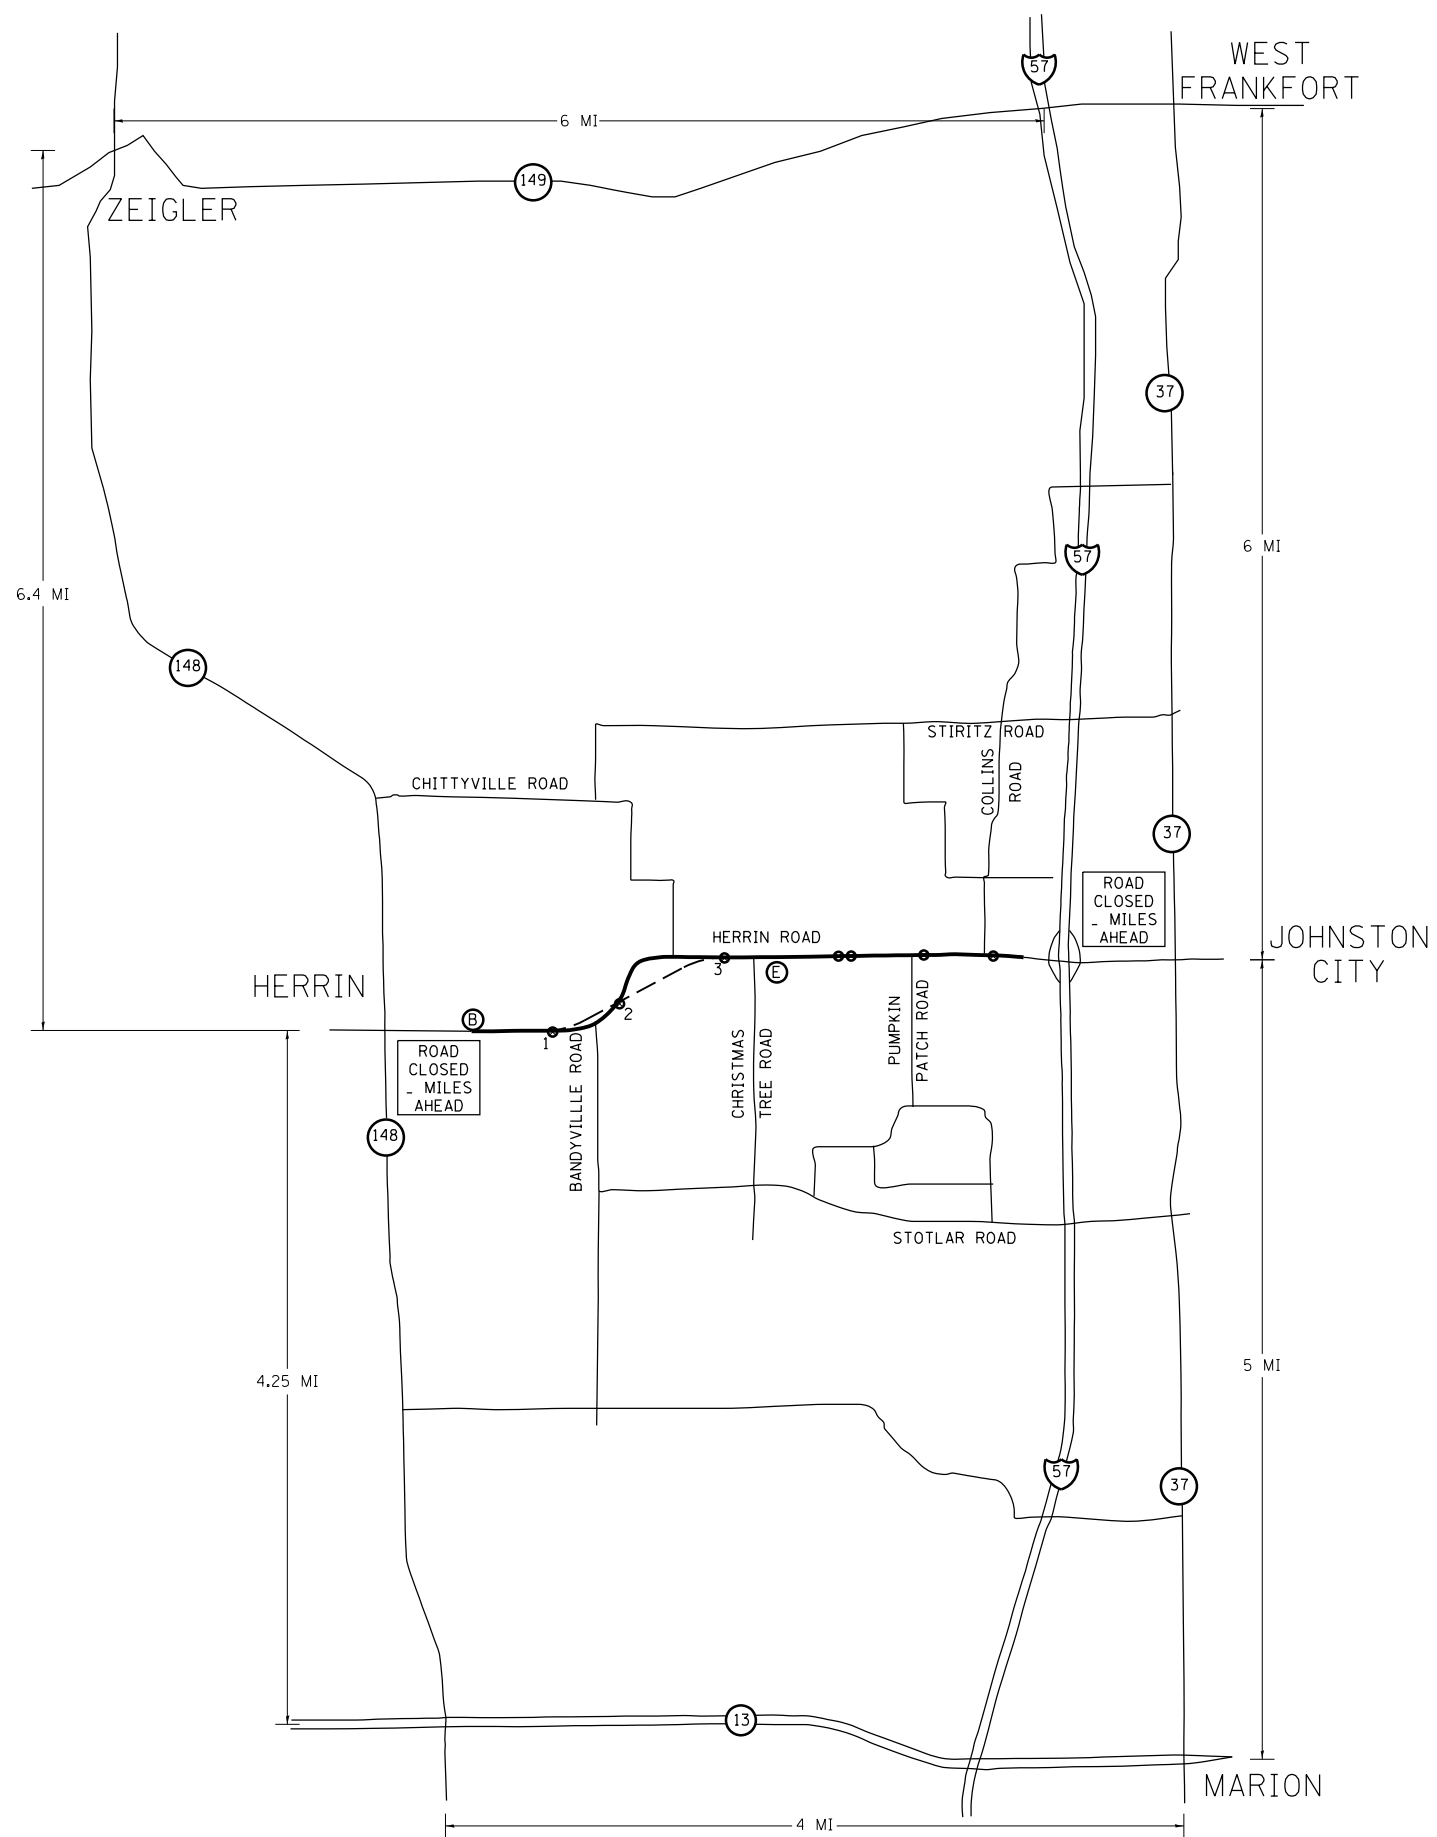

- NOTES:**
 PORTABLE CHANGEABLE MESSAGE SIGNS TO BE PLACED JUST EAST OF IL 148, AND JUST WEST OF I-57 ALONG HERRIN ROAD PRIOR TO AND DURING TIME OF ROAD CLOSURE.
- B BEGINNING OF PROJECT
 - E END OF PROJECT
 - 1. START OF NEW ALIGNMENT
 - 2. INTERSECTION OF NEW AND EXISTING ALIGNMENT
 - 3. TIE NEW ALIGNMENT INTO EXISTING