




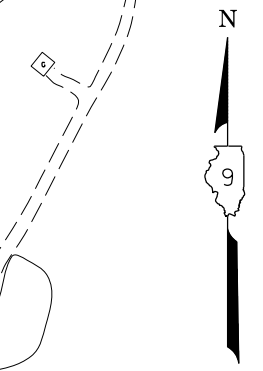


F.A.U. RTE.		SECTION	COUNTY	TOTAL SHEETS	SHEET NO
9588*		39R-1B-1B-2)	WILLIAMSON	224	63
STA.		TO STA.			
FED. ROAD DIST. NO.	ILLINOIS	FED. AID PROJECT			

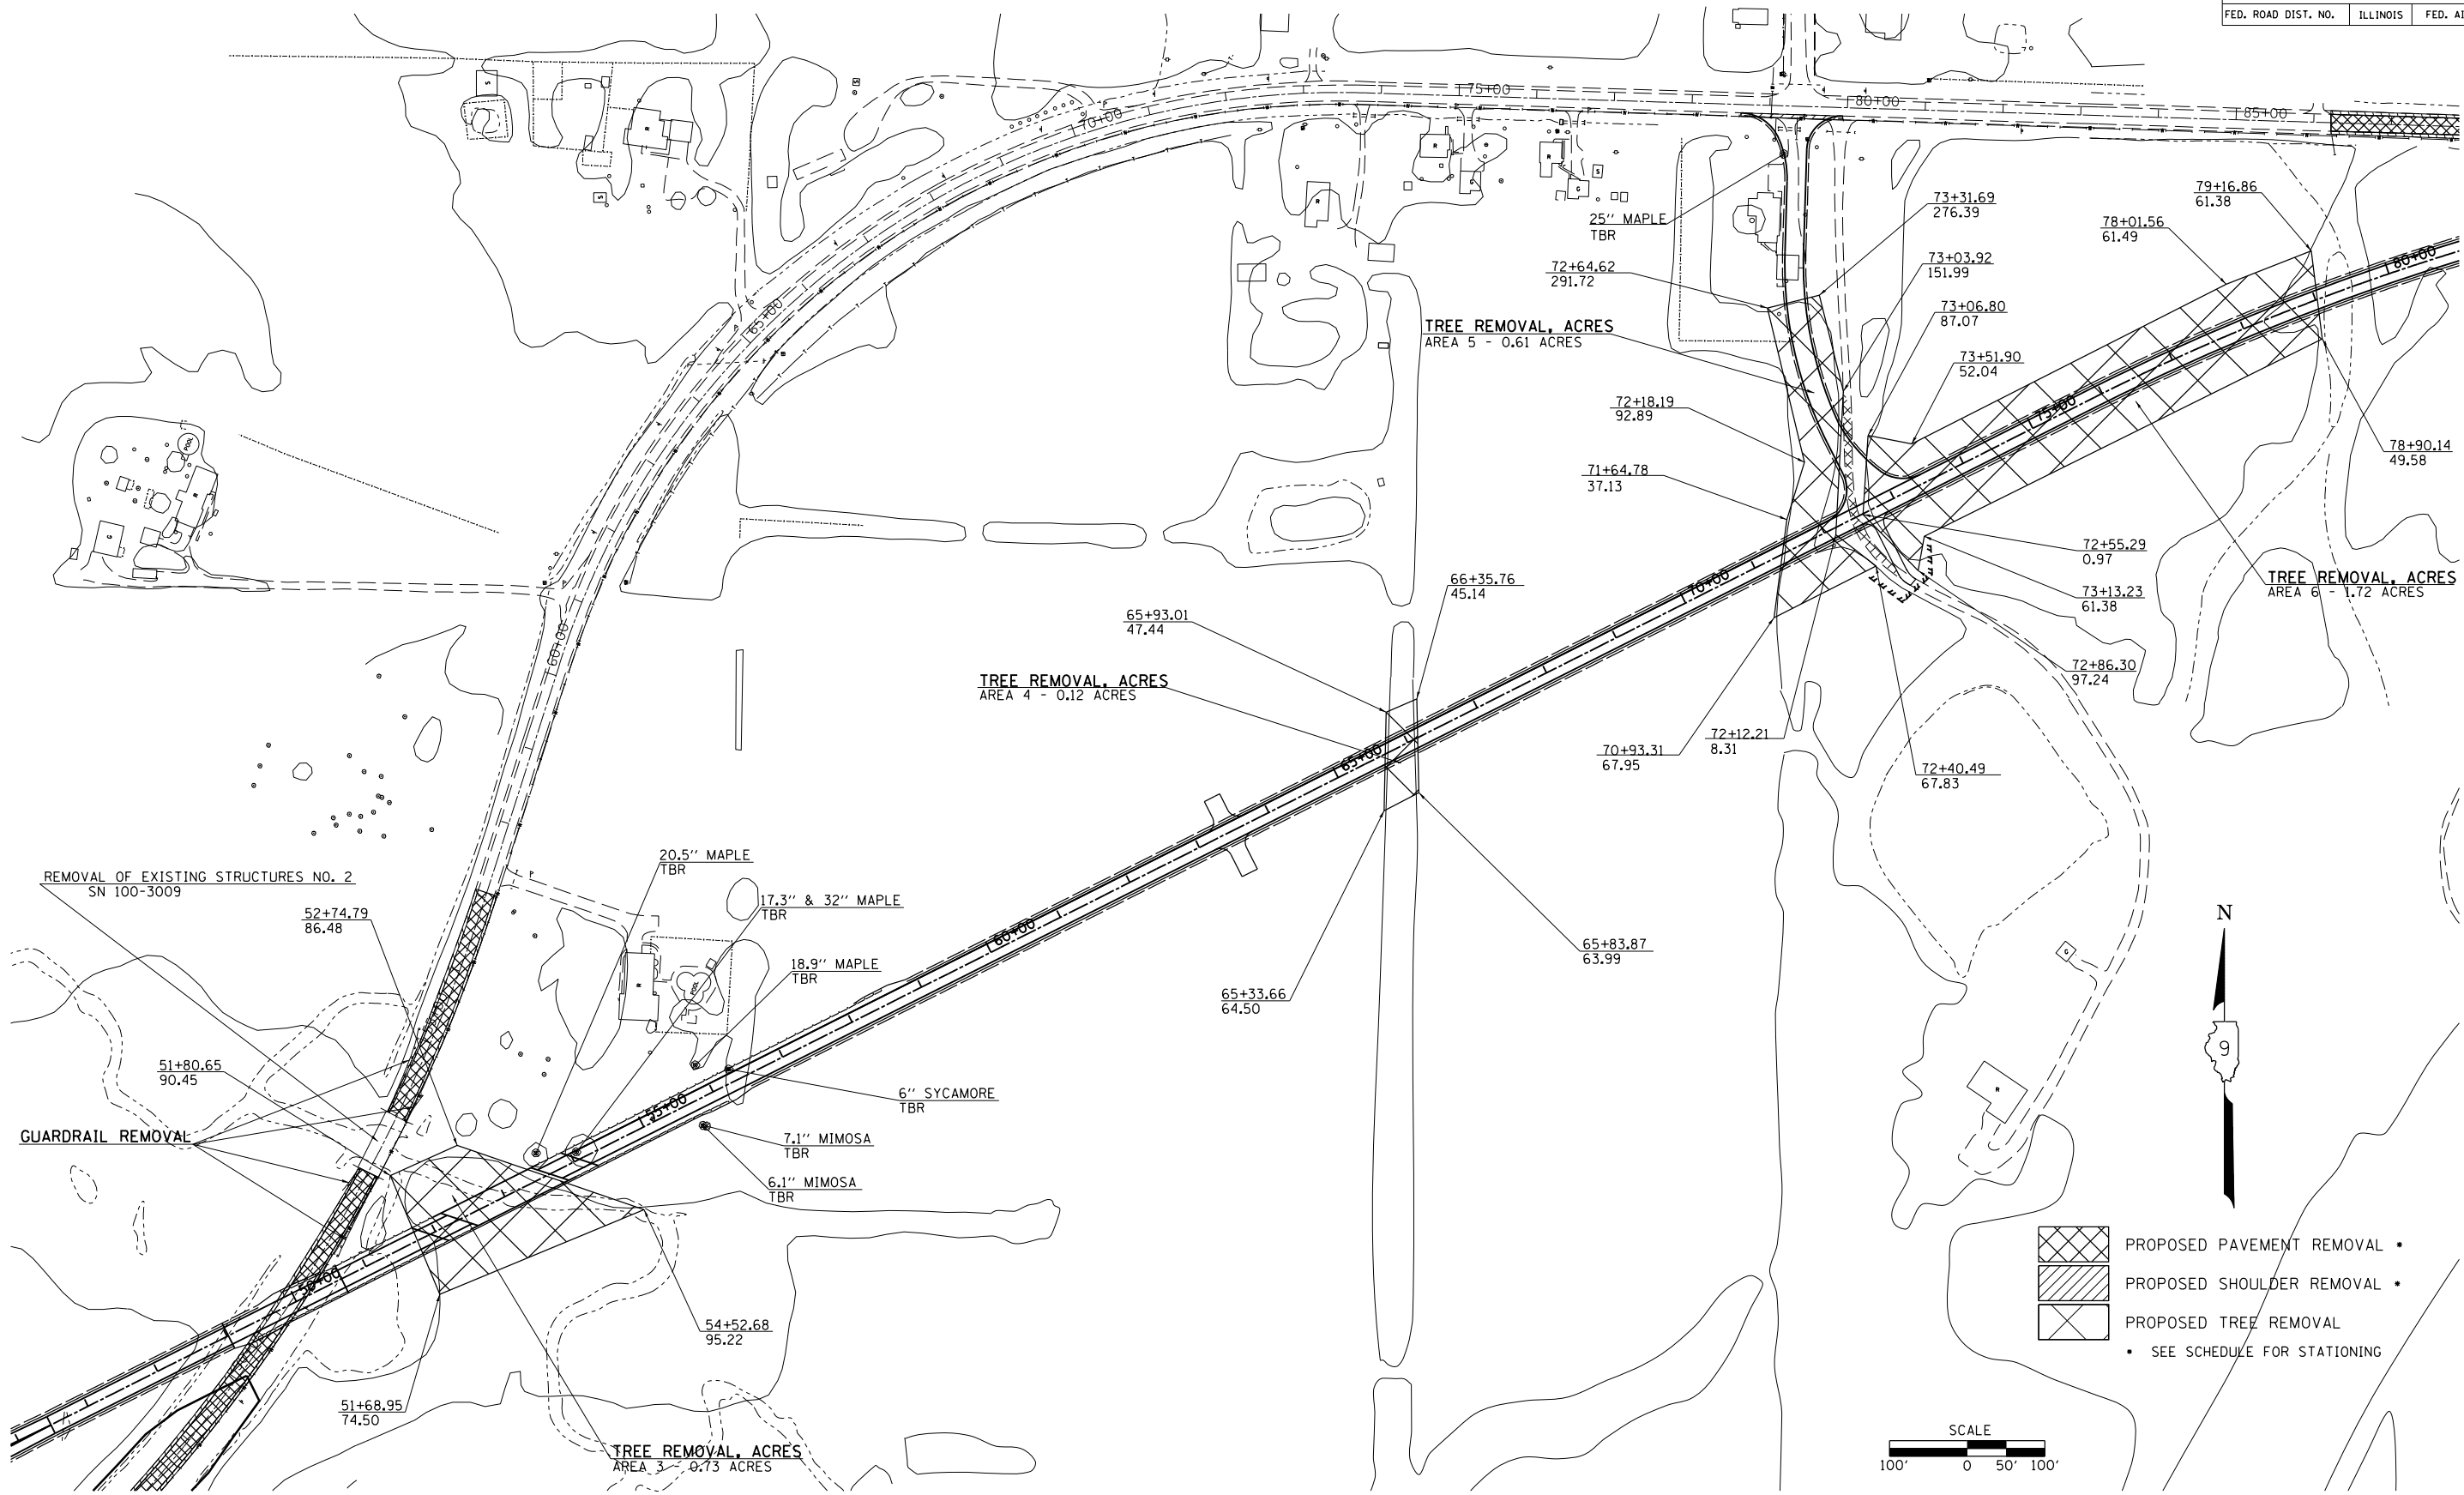

-  PROPOSED PAVEMENT REMOVAL •
-  PROPOSED SHOULDER REMOVAL •
-  PROPOSED TREE REMOVAL
- SEE SCHEDULE FOR STATIONING



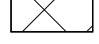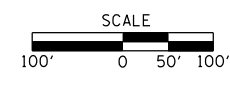12/22/2013
 P:\work\k\vw\1601\collemb\027147\98729-shr-msl.dgn
 *REF
 *REF
 *REF

REMOVAL PLAN