
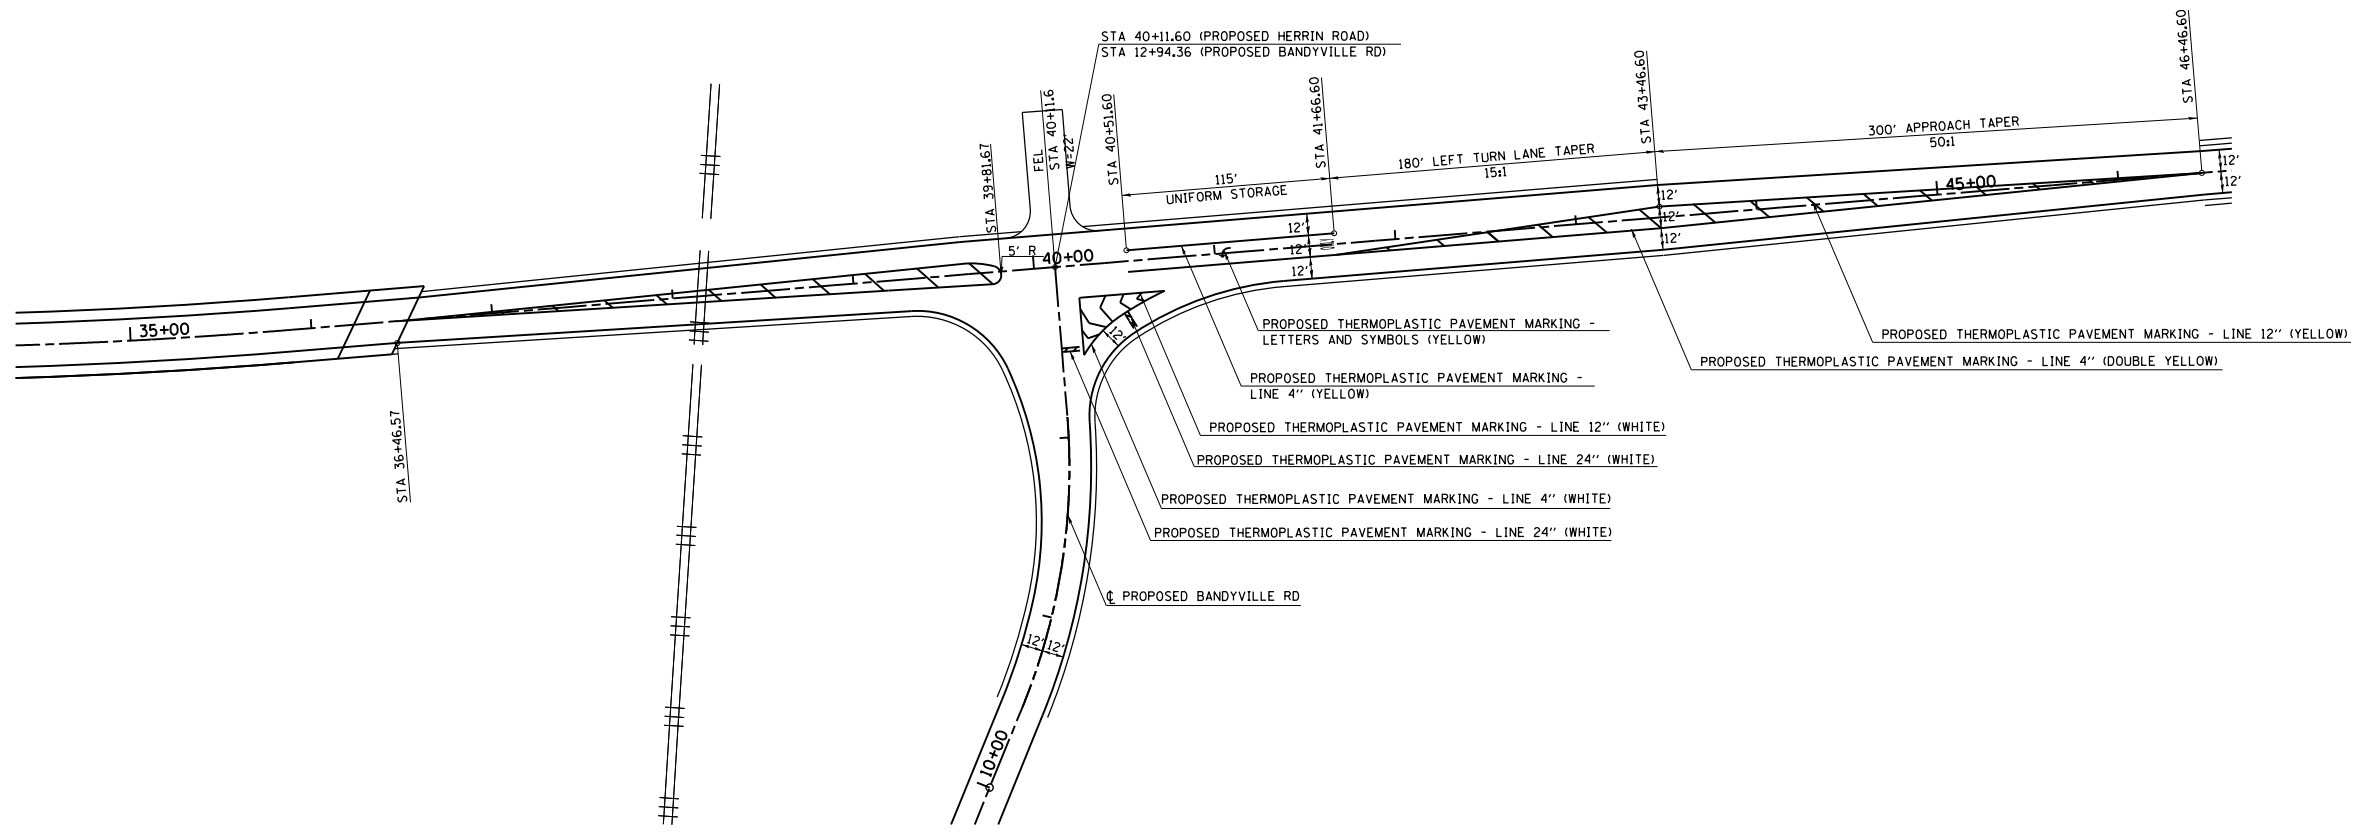


F.A.U. RTE.	SECTION	COUNTY	TOTAL SHEETS	SHEET NO
9588*	39R-1B-1B-2)	WILLIAMSON	224	69
FED. ROAD DIST. NO.		ILLINOIS	FED. AID PROJECT	
• & FAS 903		CN 78277		

SN 100-0080
SN 100-0081

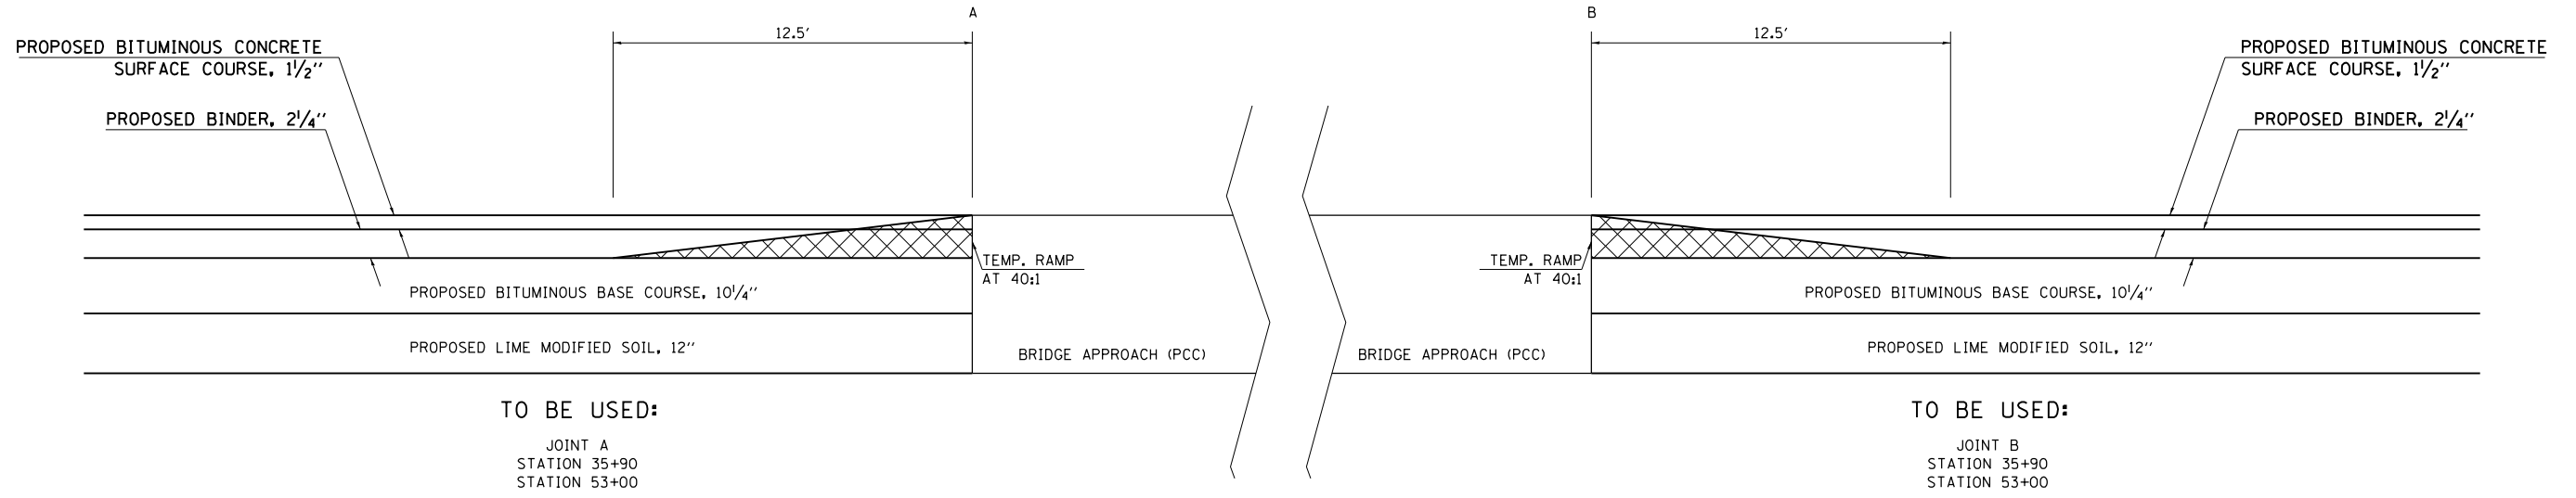

BRIDGE TRANSITION AND BANDYVILLE RD. PAVEMENT MARKING DETAILS