


F.A. RTE.	SECTION	COUNTY	TOTAL SHEETS	SHEET NO.
9588*	39(R-1,B-1,B-2)	WILLIAMSON	224	132
STA.		TO STA.		
FED. ROAD DIST. NO.		ILLINOIS FED. AID PROJECT		

BY	DATE

NO.	DATE	BY	DESCRIPTION

NO.	DATE	BY	DESCRIPTION

DATE = 12/12/2013
 PLOT NAME = ...
 PLOT SCALE = 2.1765 ...
 USER NAME = #USER#

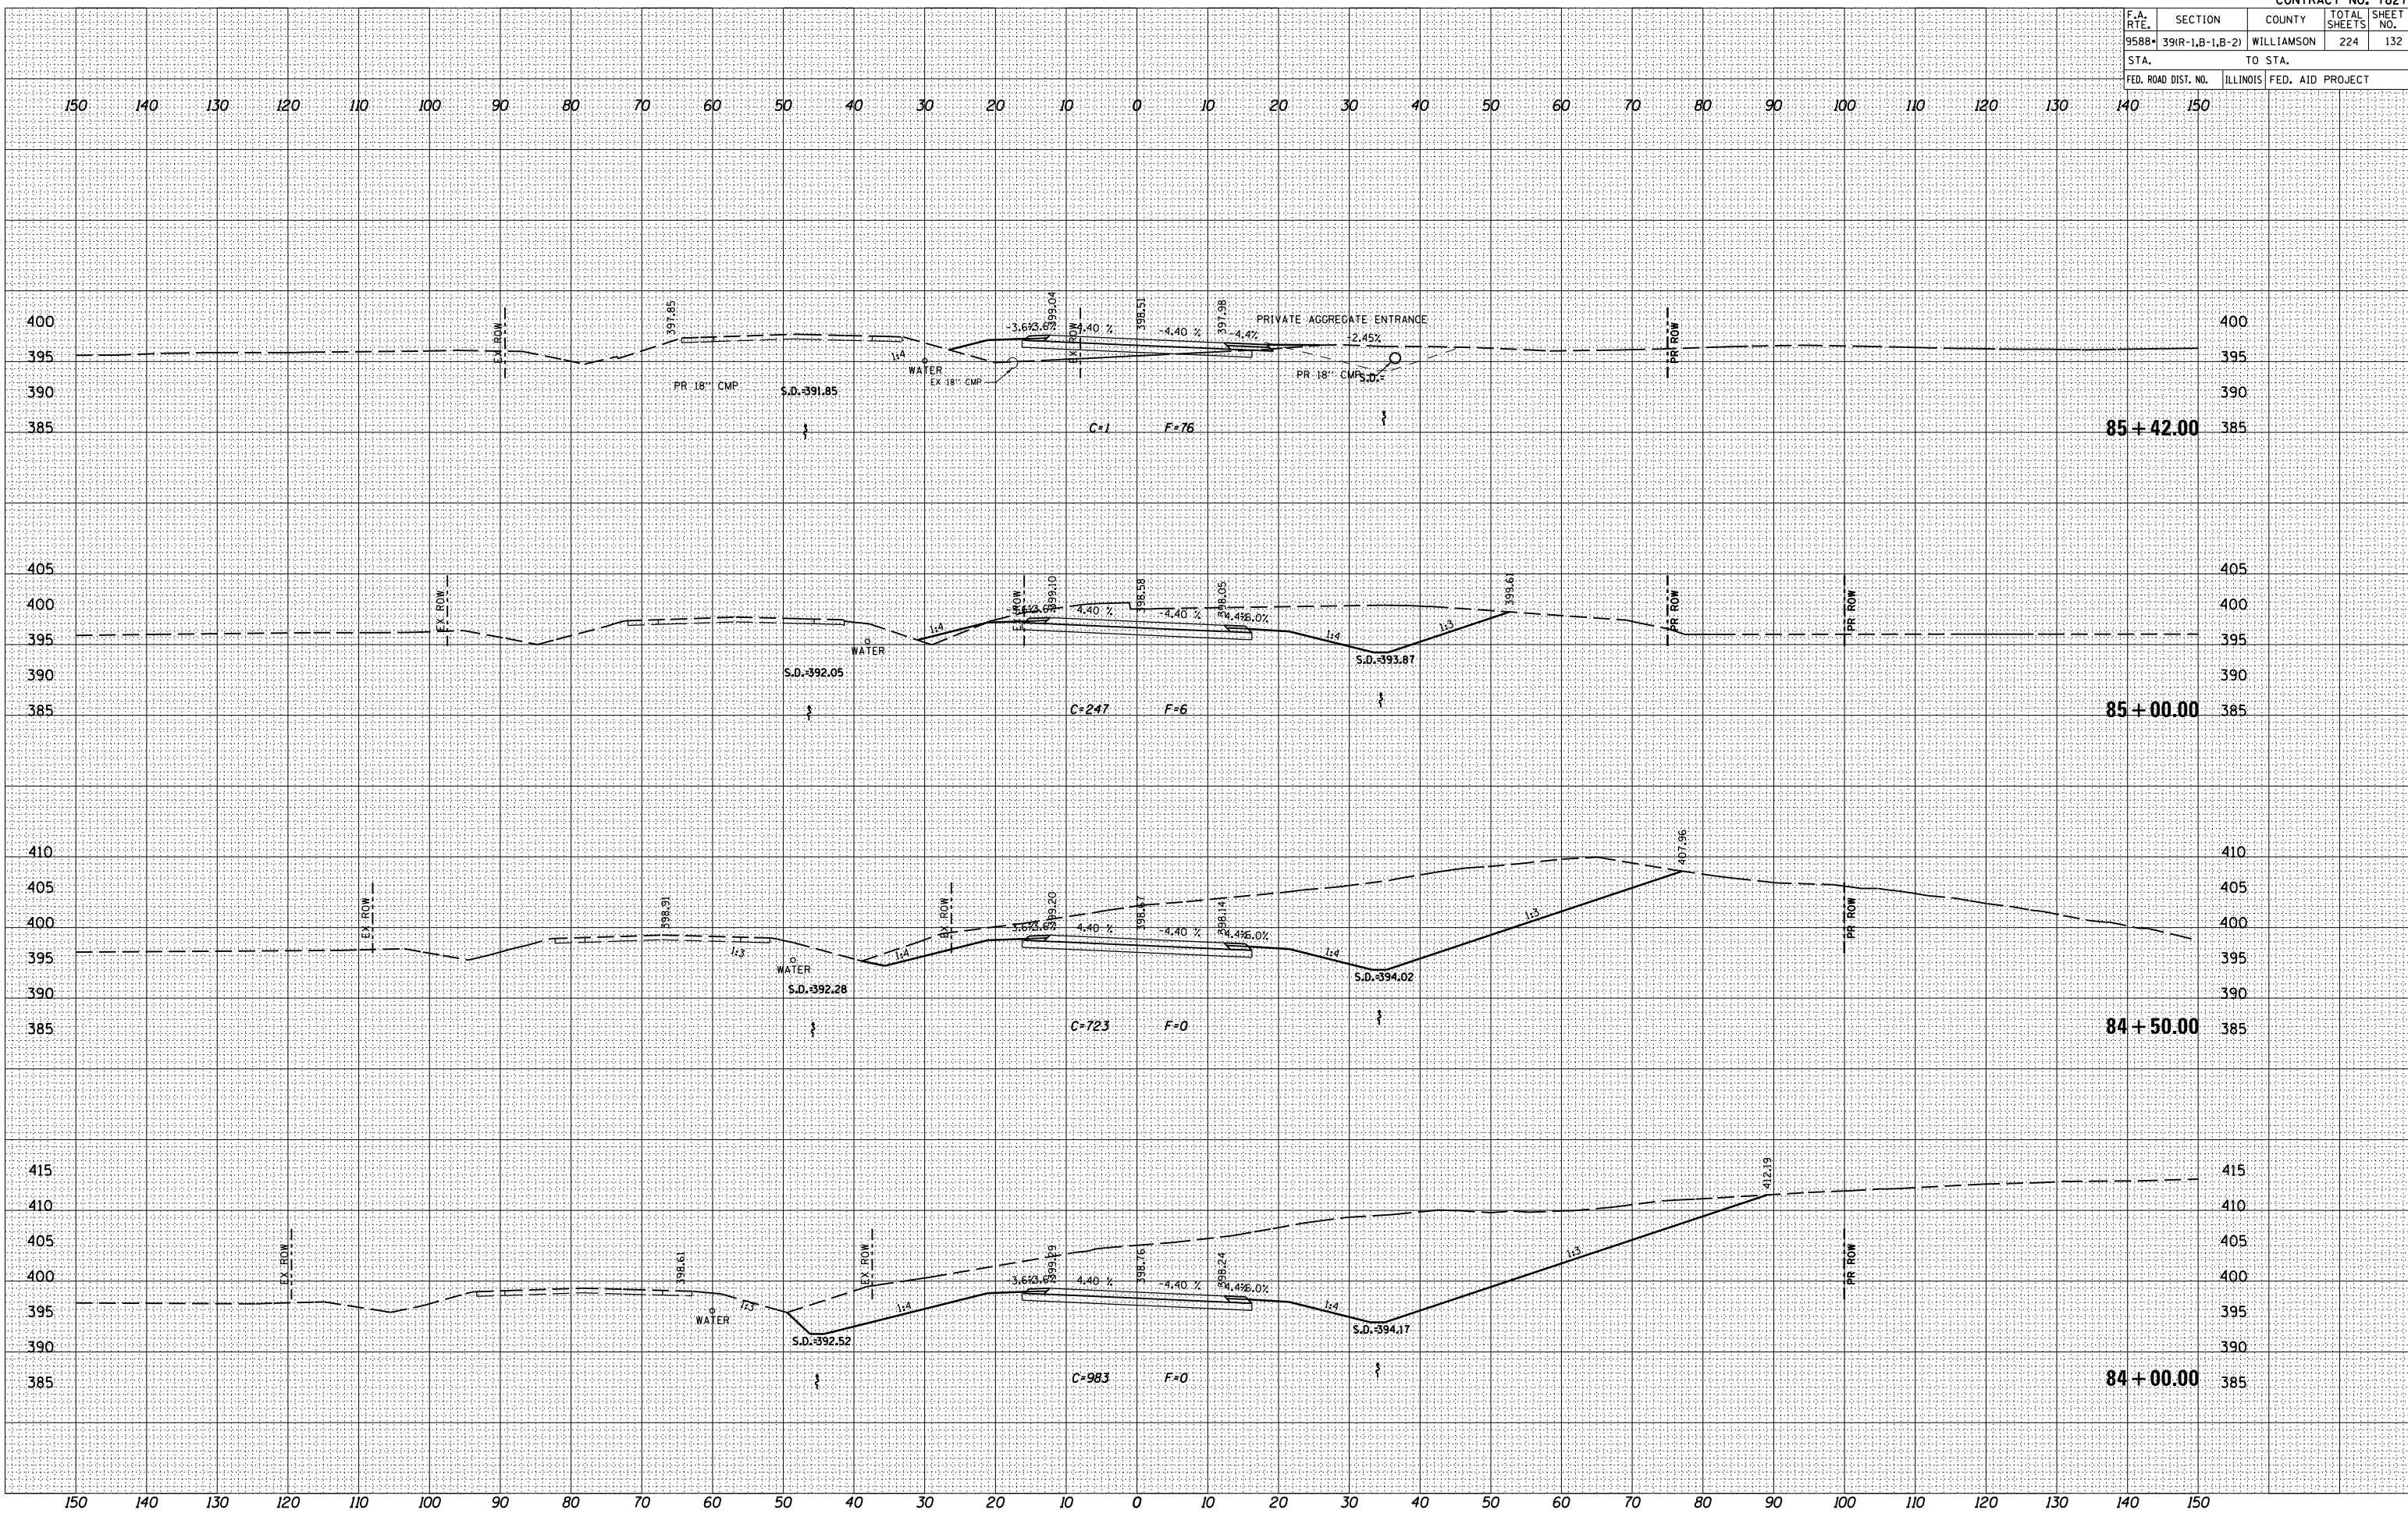

85 + 42.00

85 + 00.00

84 + 50.00

84 + 00.00