

F.A. RTE.	SECTION	COUNTY	TOTAL SHEETS	SHEET NO.
9588	39(R-1,B-1,B-2)	WILLIAMSON	224	167

STA.	TO STA.
FED. ROAD DIST. NO.	ILLINOIS FED. AID PROJECT


BY	DATE

NO.	AREAS CHECKED

BY	DATE

NO.	AREAS CHECKED

PLOT DATE = 12/12/2013
 PLOT NAME = 211765
 PLOT SCALE = 1" = 40'
 USER NAME = #USER#

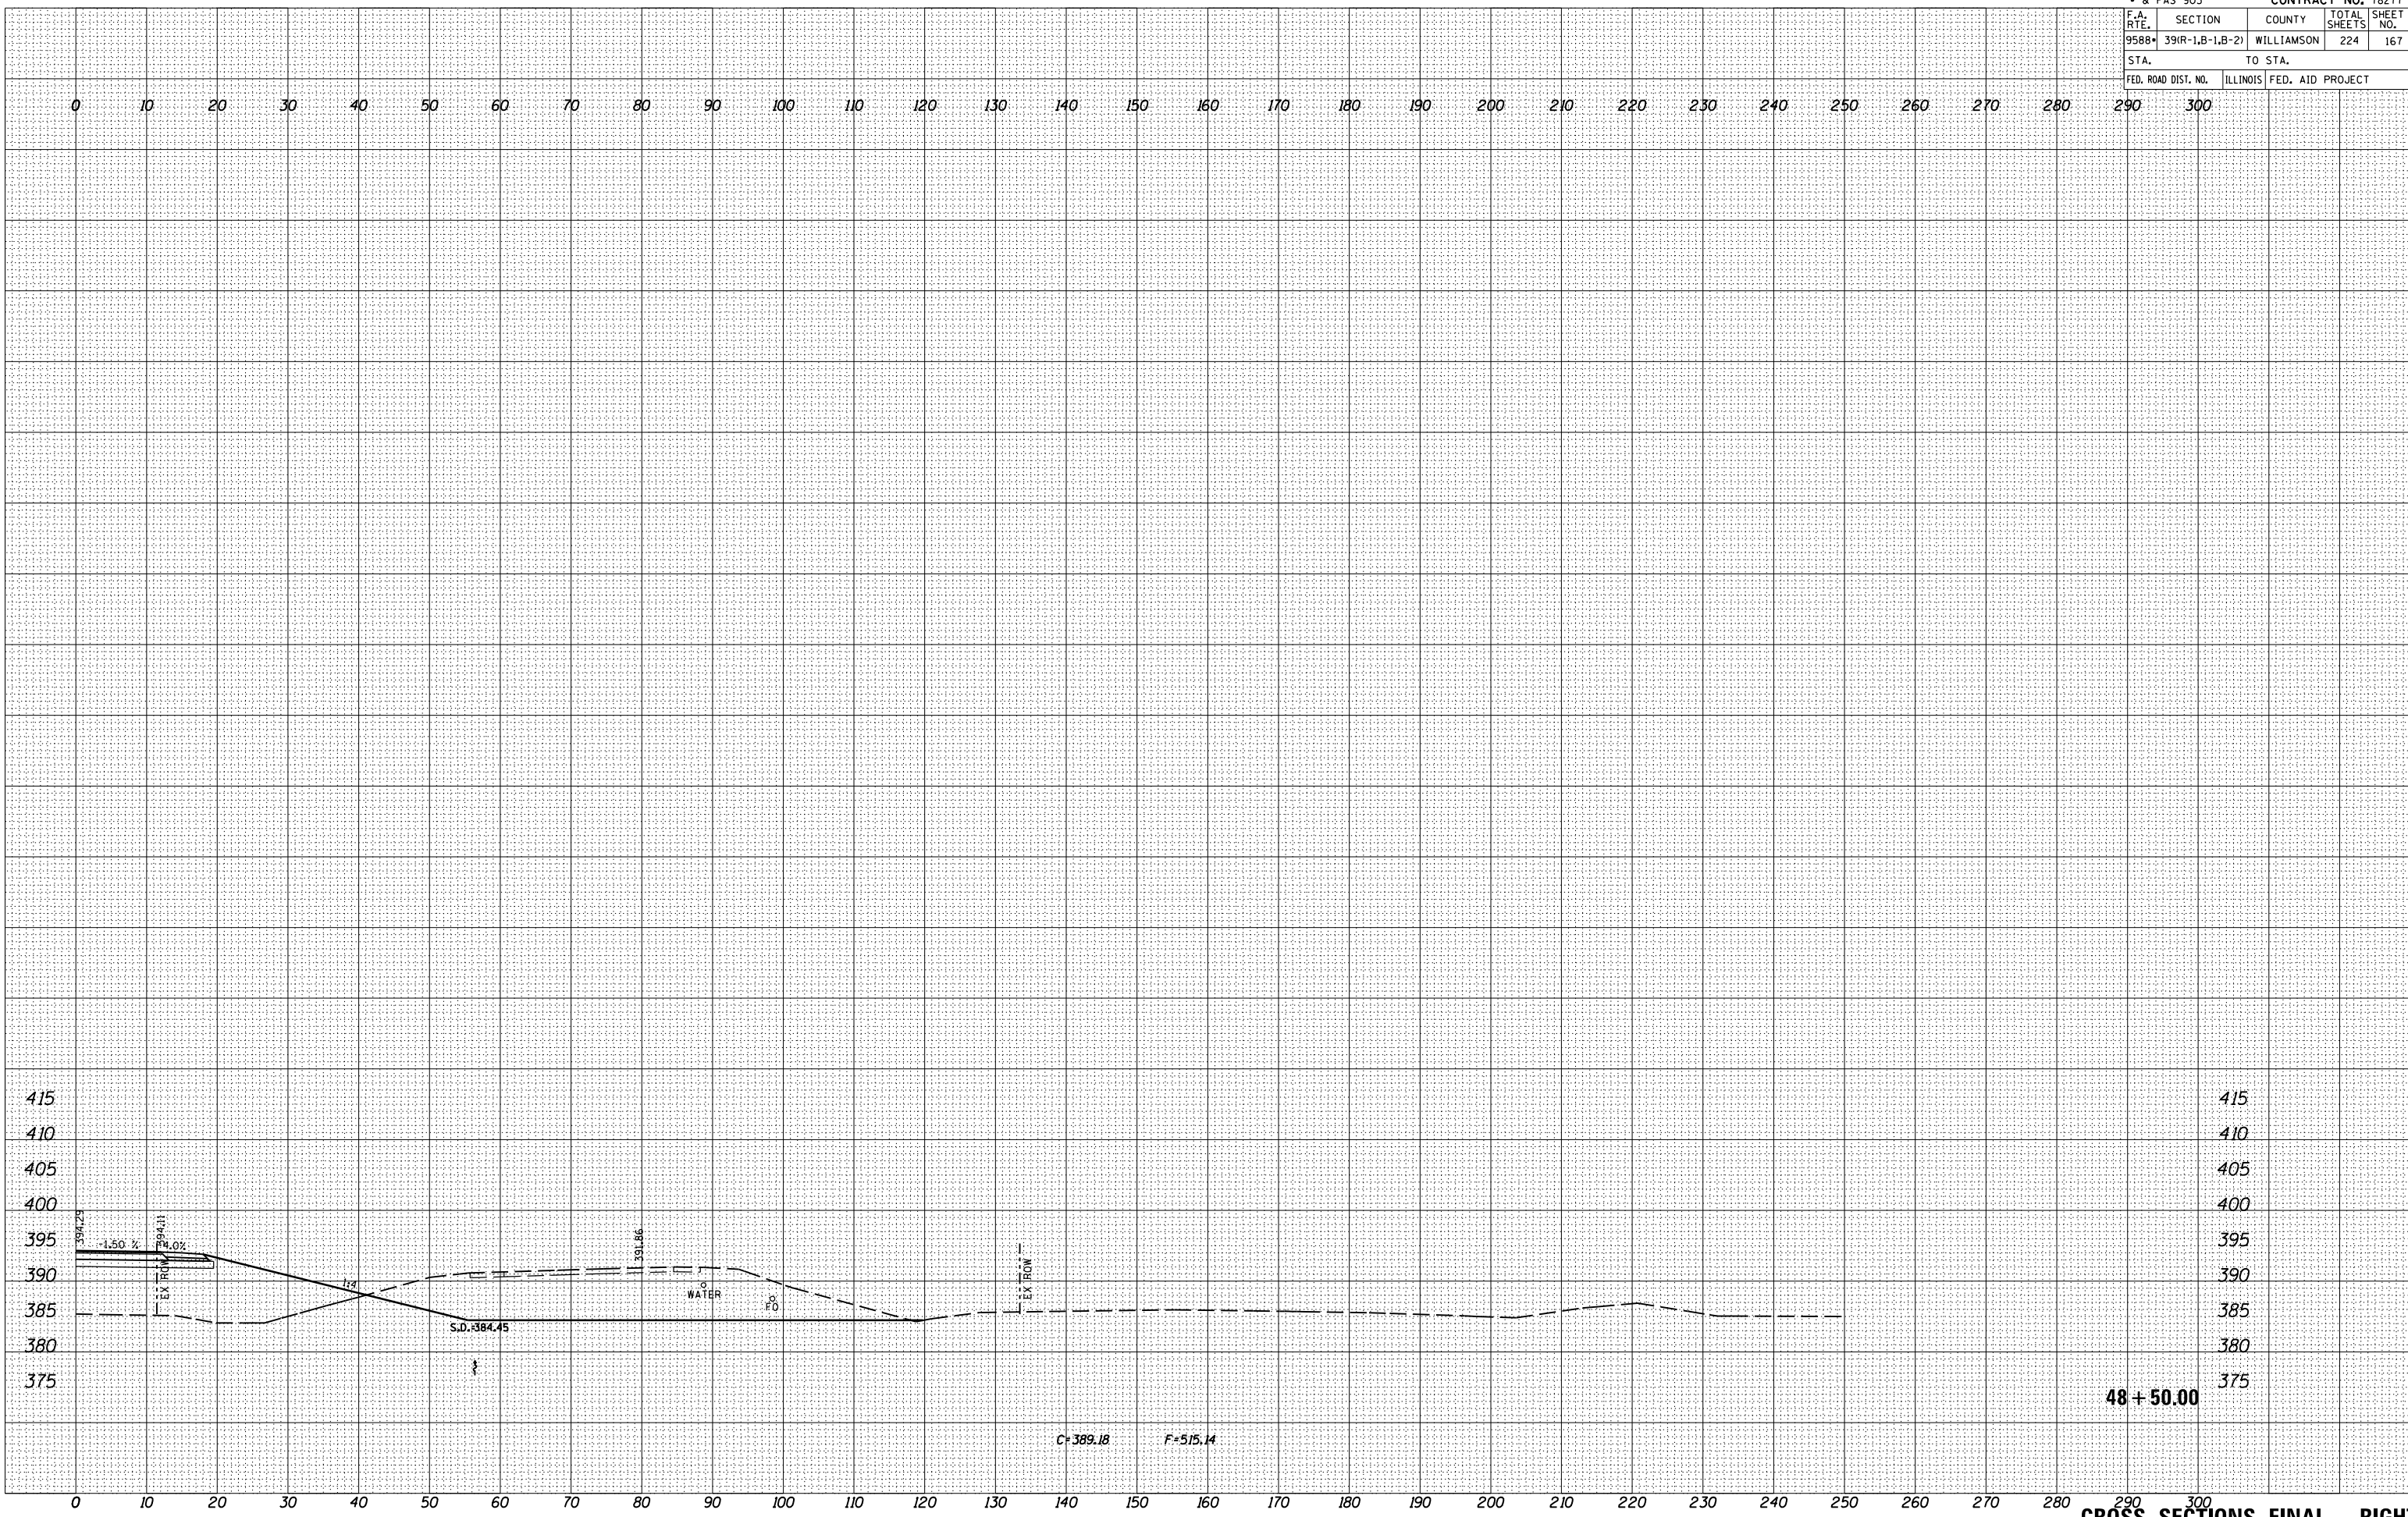

CROSS SECTIONS FINAL - RIGHT