


• & FAS 903		CONTRACT NO. 78277	
F.A.U. RTE.	SECTION	COUNTY	TOTAL SHEETS
9588	39(R-1,B-1,B-2)	WILLIAMSON	224
NO.	NO.	NO.	NO.
180	180	180	180
STA.		TO STA.	
FED. ROAD DIST. NO.	ILLINOIS	FED. AID PROJECT	
10	0		

DATE	BY
SURVEYED	BY
PLOTTED	
INSTRUMENT	
NO. BOOK	
NO.	
AREAS CHECKED	

DATE	BY
SURVEYED	BY
PLOTTED	
INSTRUMENT	
NO. BOOK	
NO.	
AREAS CHECKED	

PLOT DATE = 12/12/2013
 PLOT NAME = 211765
 PLOT SCALE = 1" = 40'
 USER NAME = #USER#

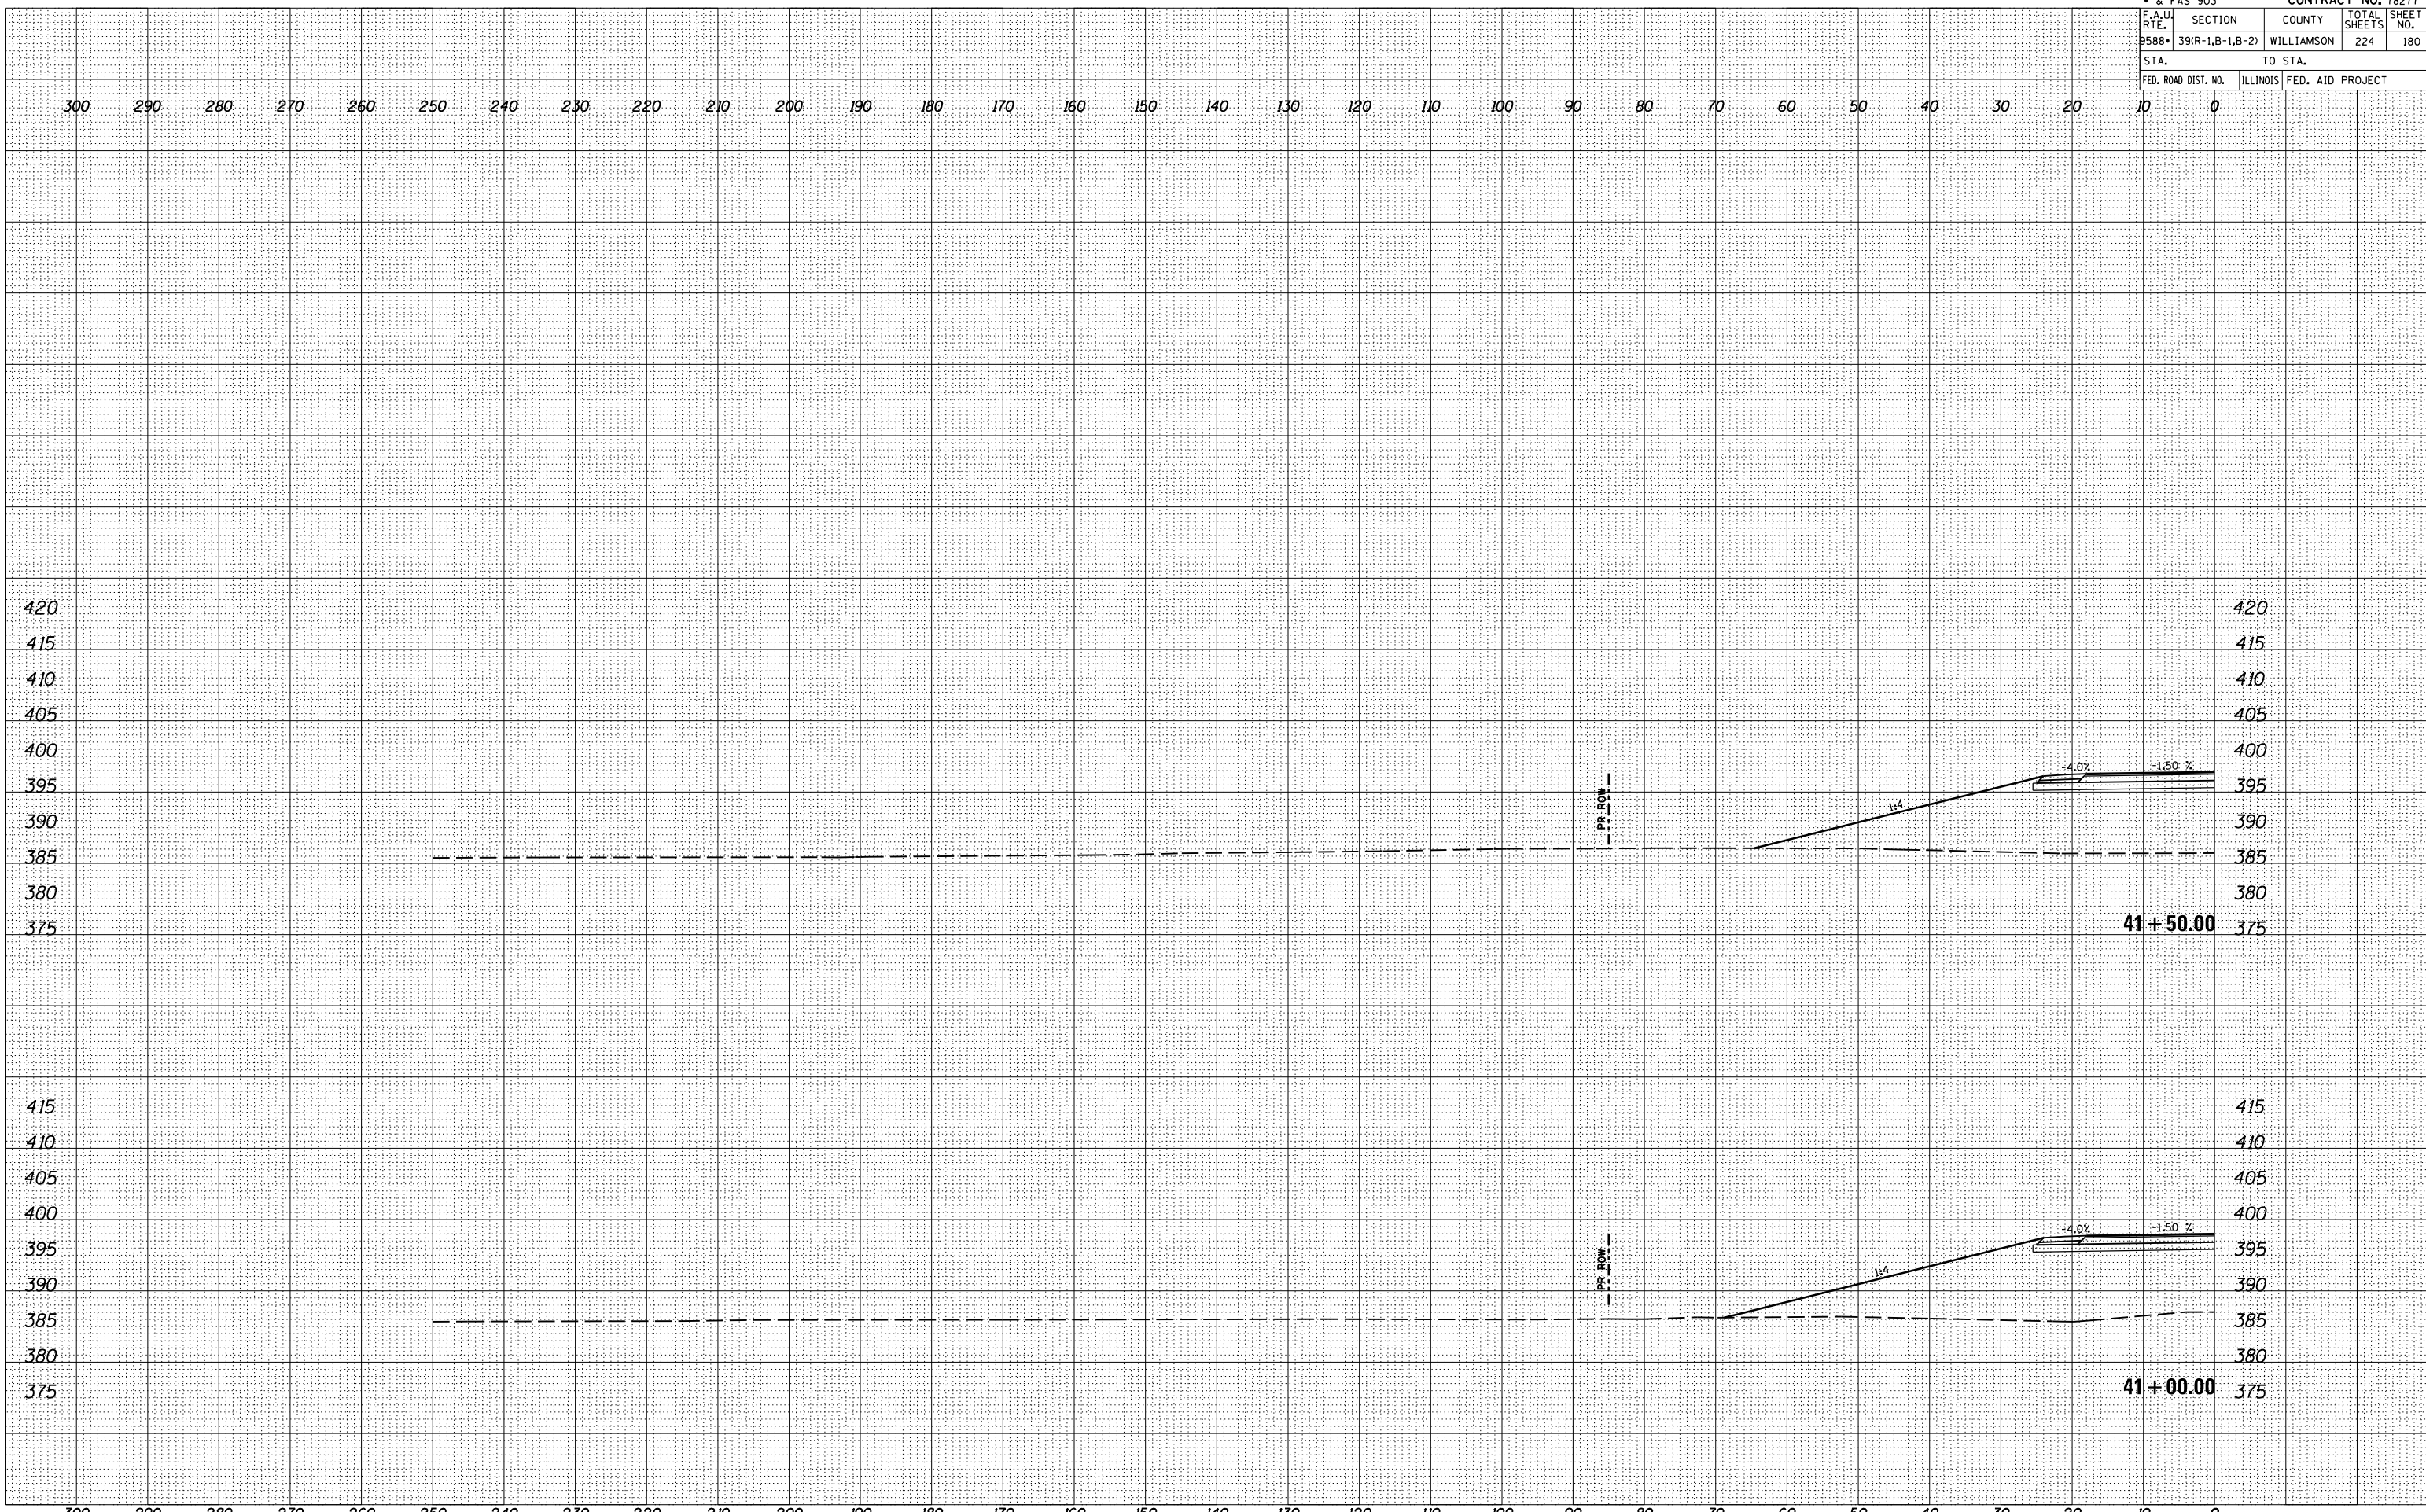

CROSS SECTIONS FINAL - LEFT