


F.A.U. RTE.	SECTION	COUNTY	TOTAL SHEETS	SHEET NO.
9588	39(R-1,B-1,B-2)	WILLIAMSON	224	183

STA.	TO STA.
FED. ROAD DIST. NO.	ILLINOIS FED. AID PROJECT

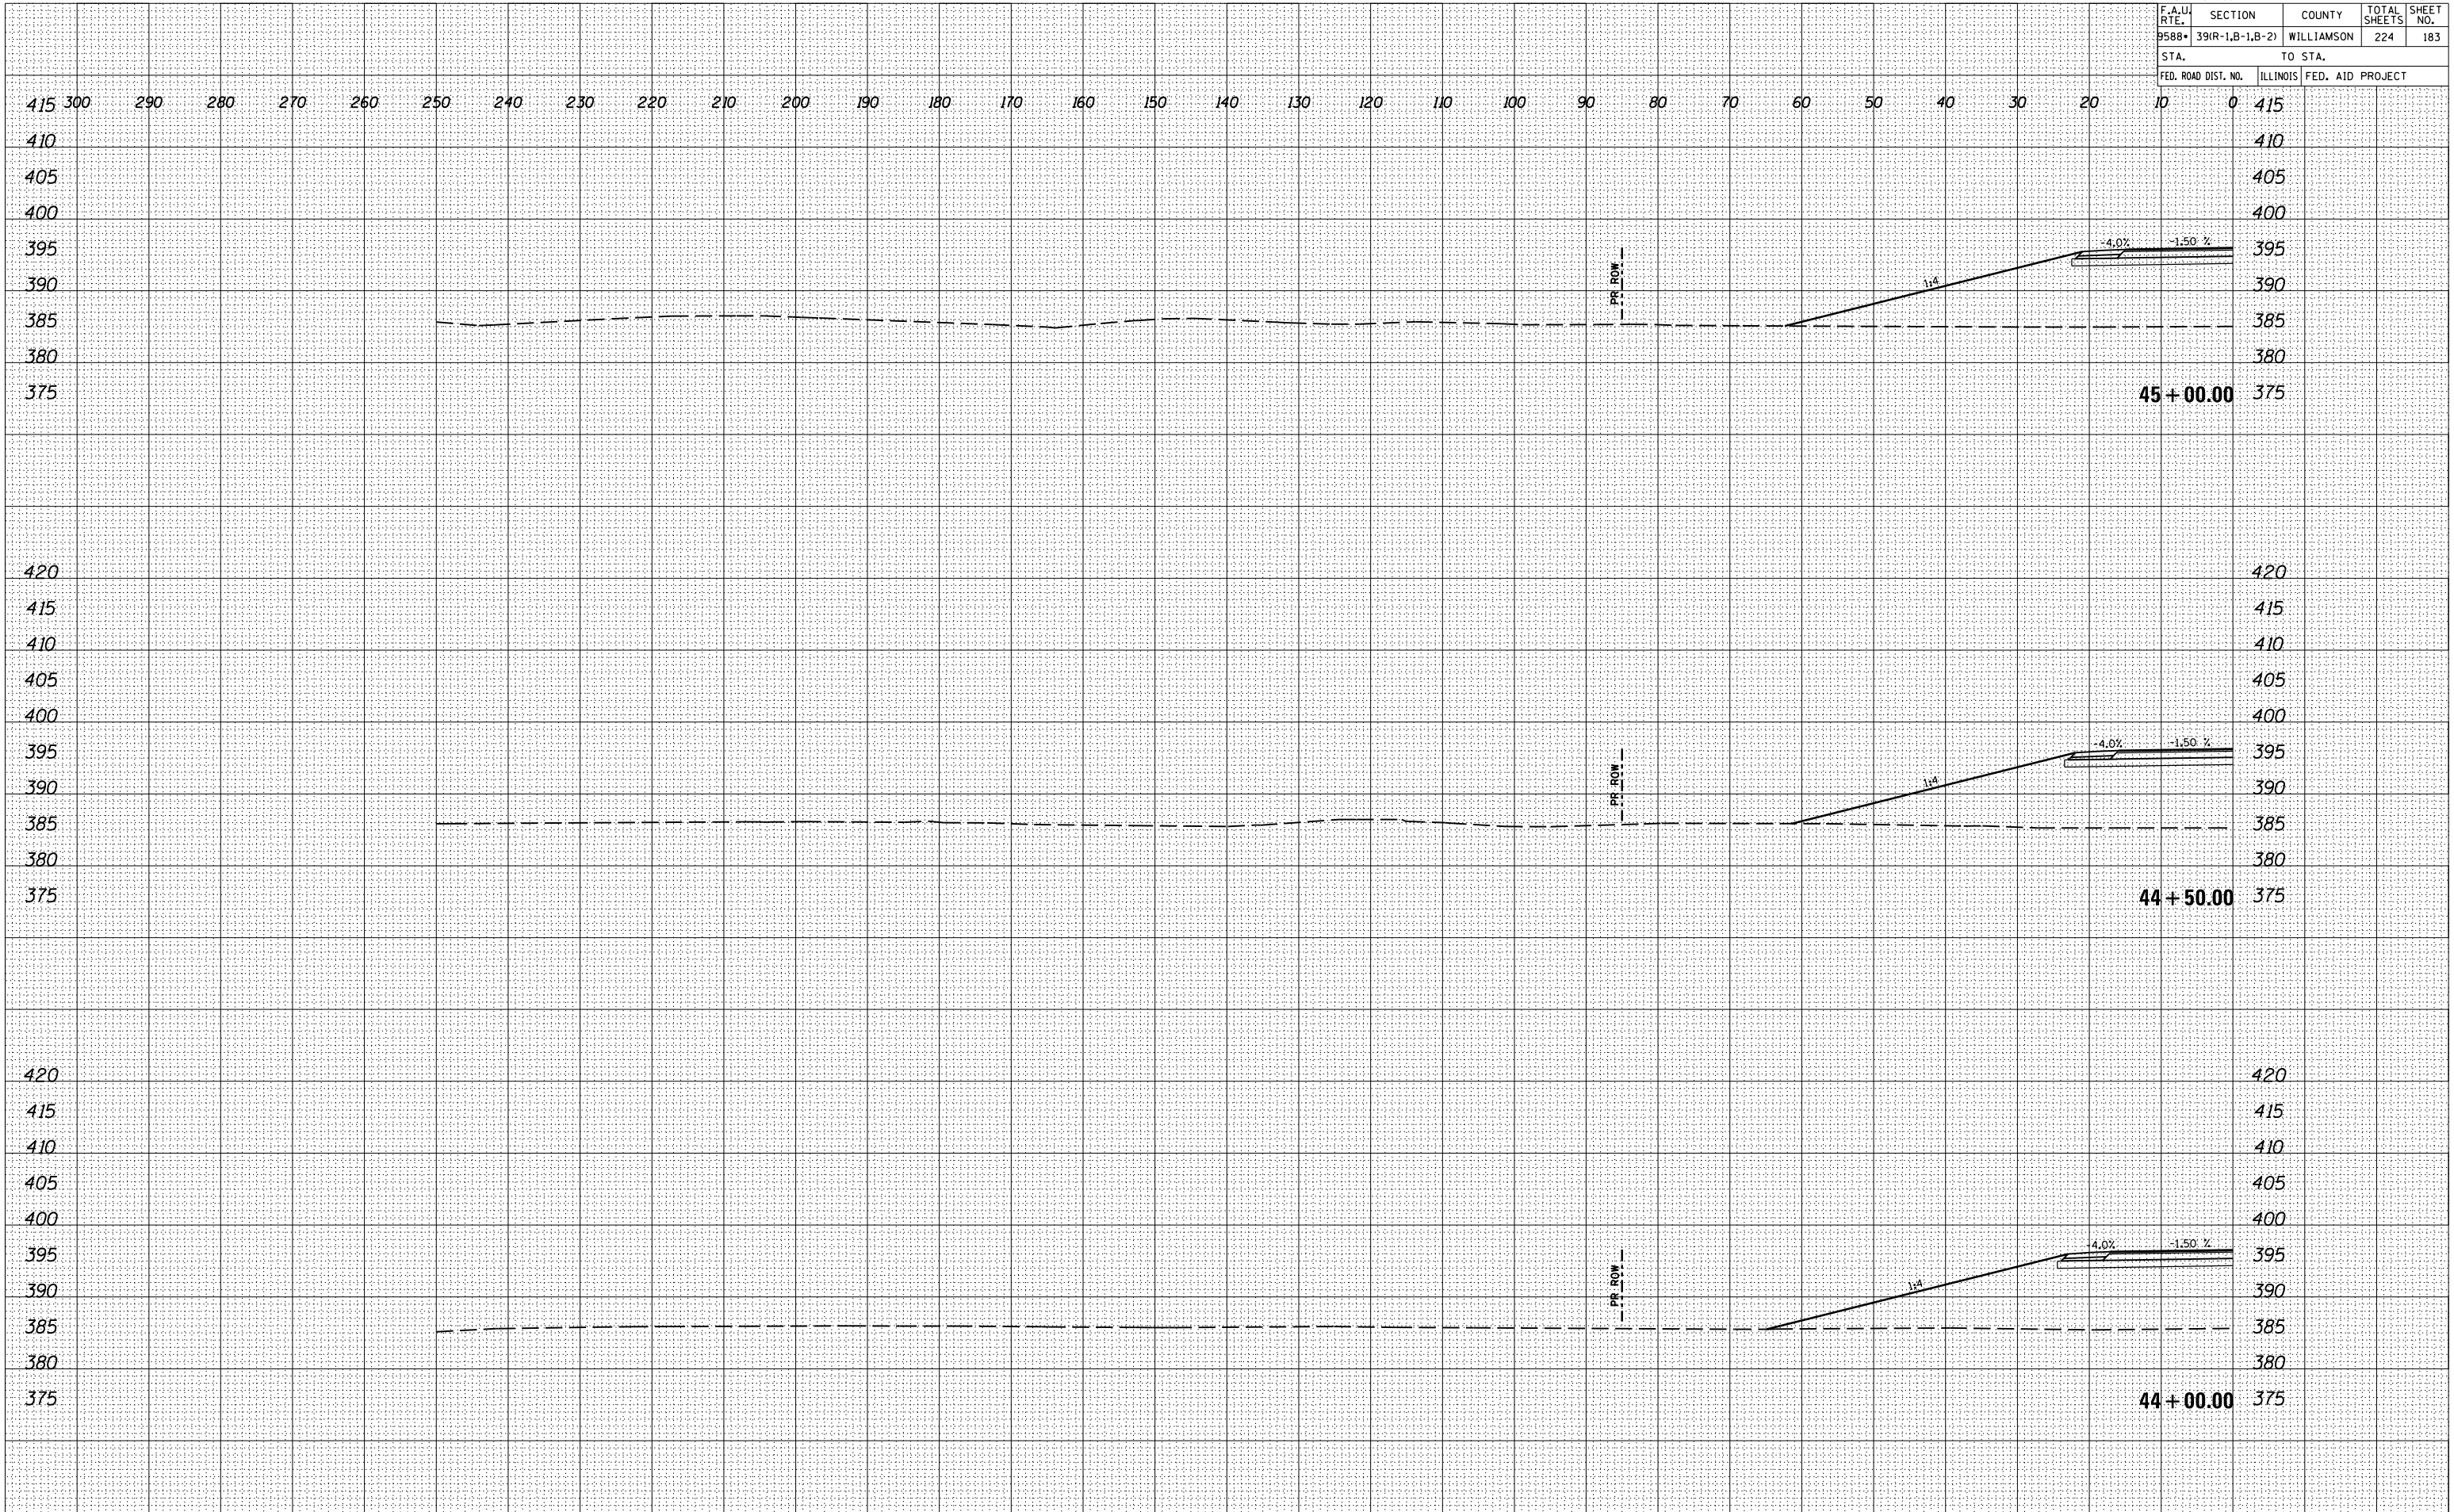

CROSS SECTIONS FINAL - LEFT

DATE: _____
 BY: _____
 SURVEYED: _____
 PLOTTED: _____
 NOTE BOOK: _____
 AREAS CHECKED: _____

DATE: _____
 BY: _____
 SURVEYED: _____
 PLOTTED: _____
 NOTE BOOK: _____
 AREAS CHECKED: _____

DATE: 12/12/2013
 PLOT NAME: \\sdc\acoleman\82717\82717.dwg
 PLOT SCALE: 2:1
 USER NAME: #USER#