


F.A.J.J. RTE.	SECTION	COUNTY	TOTAL SHEETS	SHEET NO.
9588*	39(R-1,B-1,B-2)	WILLIAMSON	224	212
STA.		TO STA.		
FED. ROAD DIST. NO.		ILLINOIS FED. AID PROJECT		

DATE	
BY	
FINISHED SURVEY	
PLOTTED	
NOTE BOOK	
AREAS CHECKED	
NO.	

DATE	
BY	
ORIGINAL SURVEY	
PLOTTED	
NOTE BOOK	
AREAS CHECKED	
NO.	

DATE = 12/12/2013
 PLOT NAME = \\s01\cadd\cadd\78277\121213\121213.dwg
 PLOT SCALE = 2:1
 USER NAME = USER8

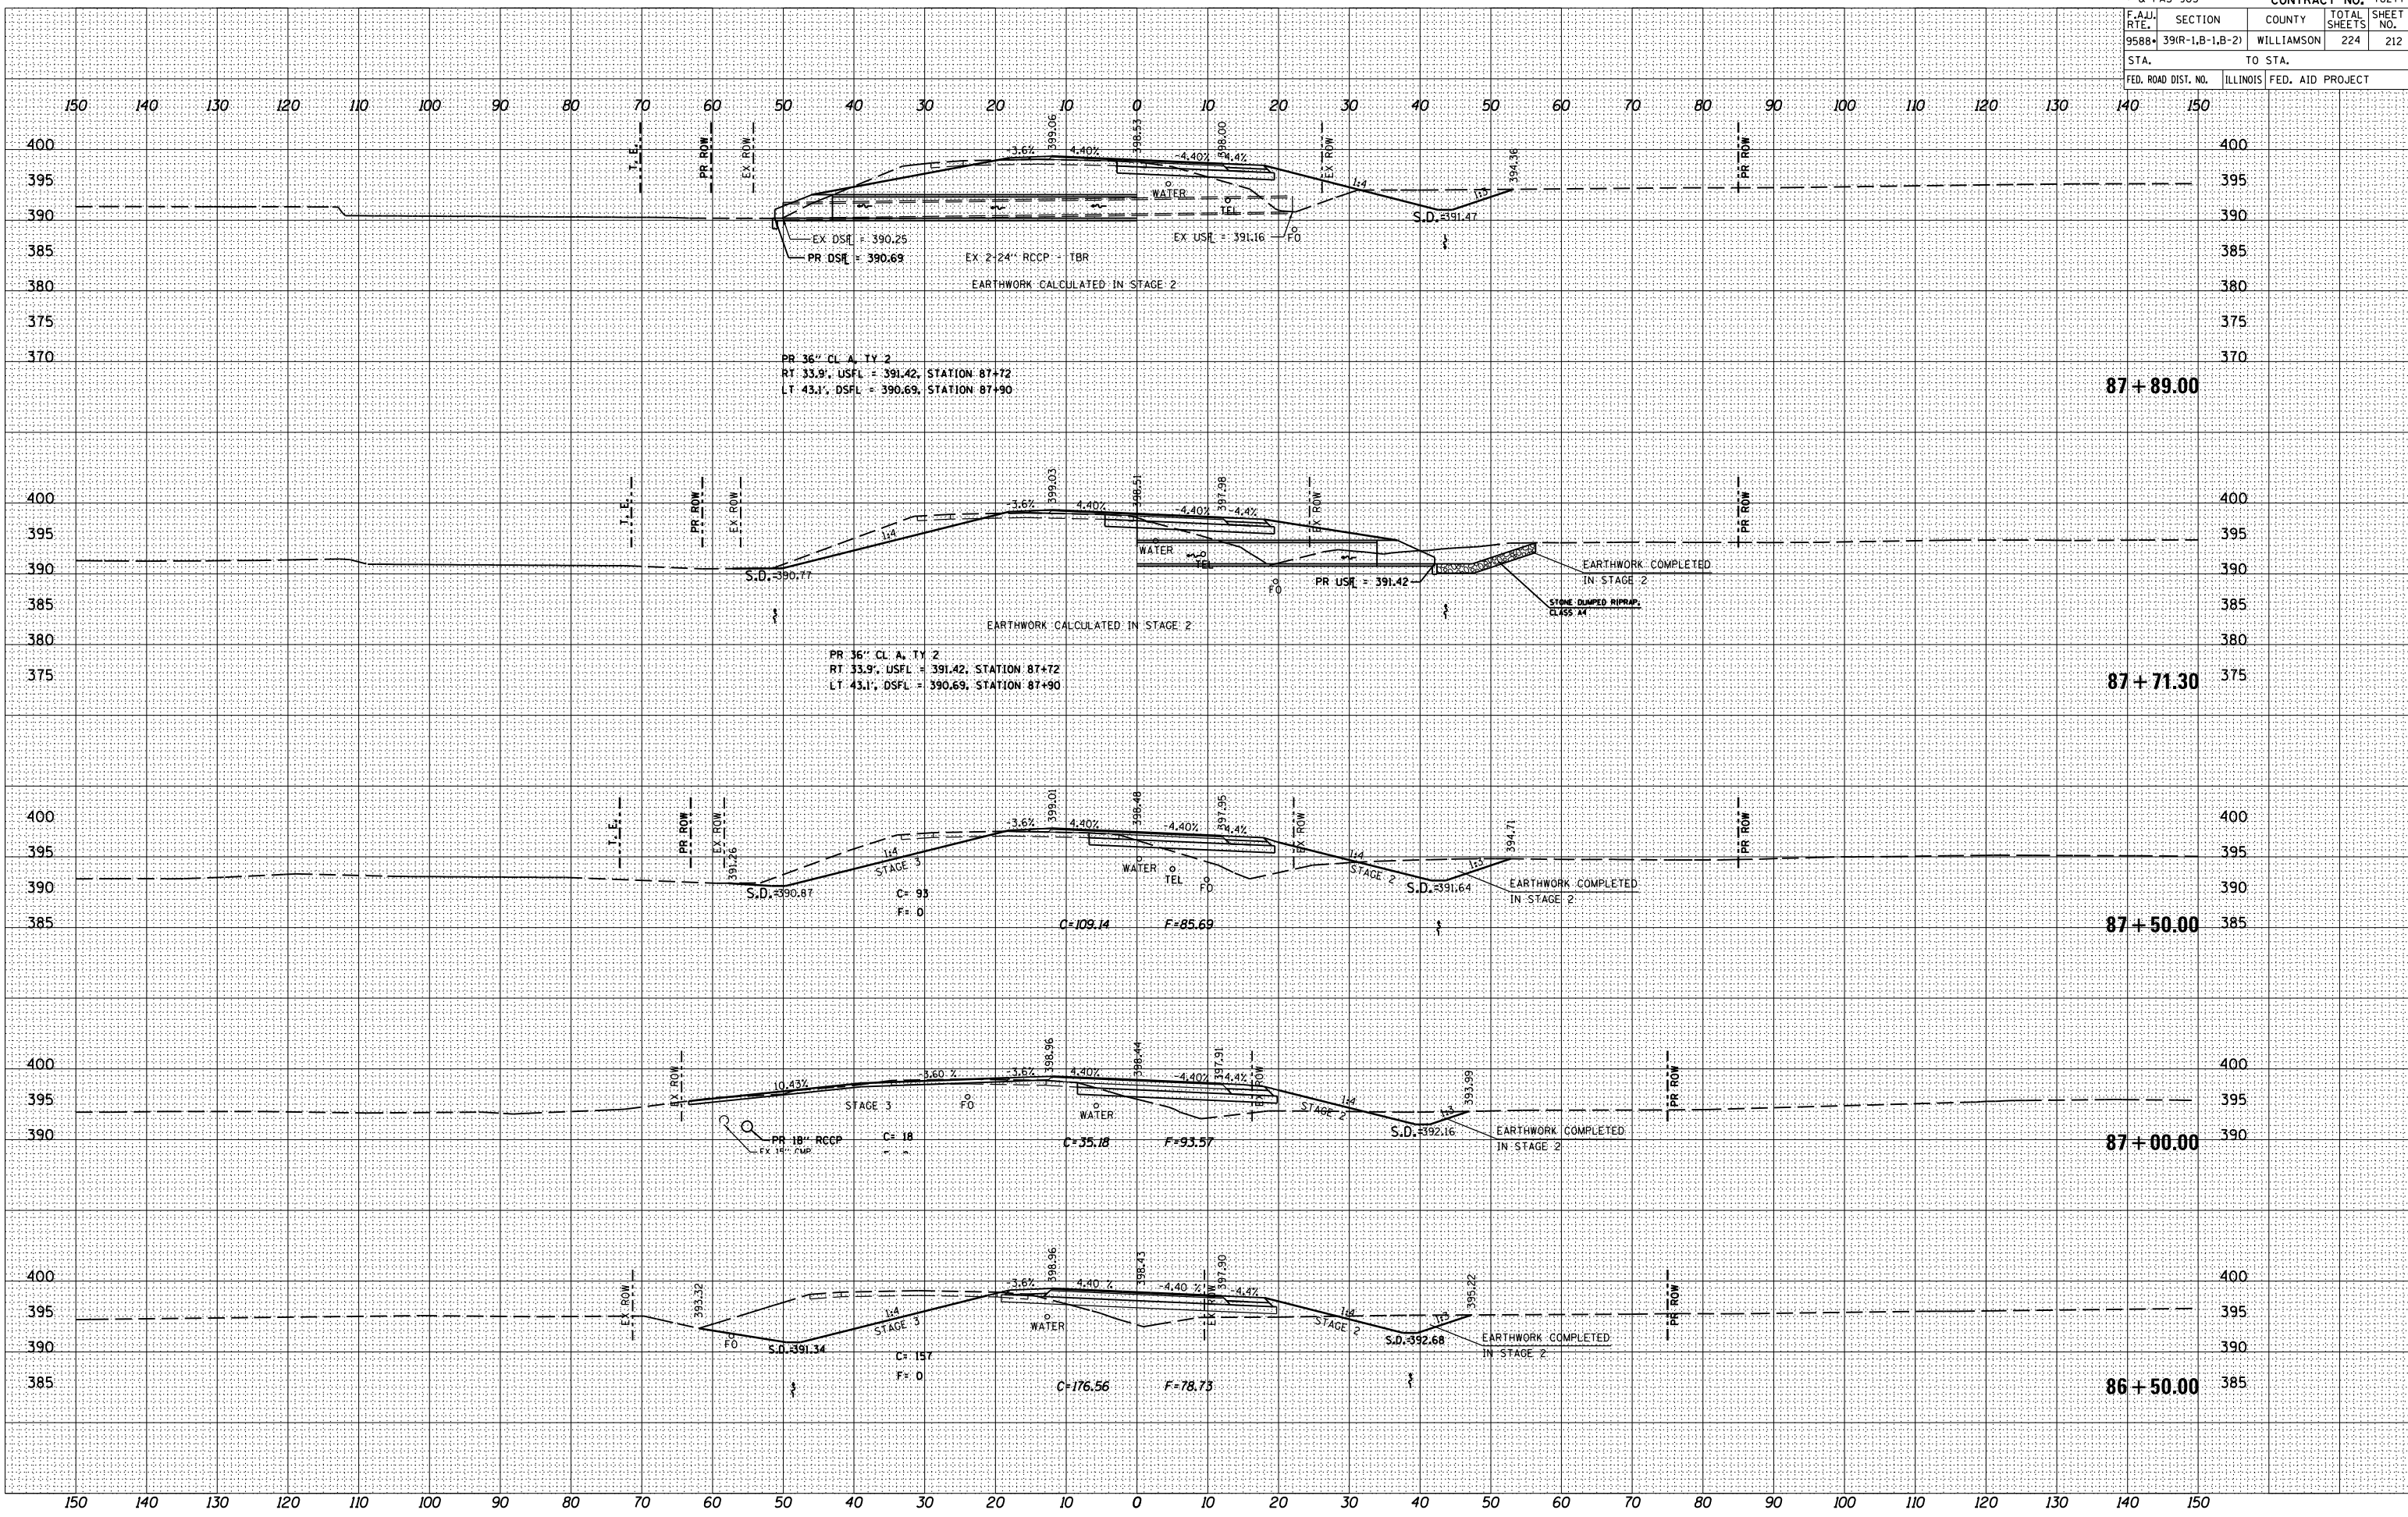

87 + 89.00

87 + 71.30

87 + 50.00

87 + 00.00

86 + 50.00