



LIMITS OF POROUS GRANULAR EMBANKMENT

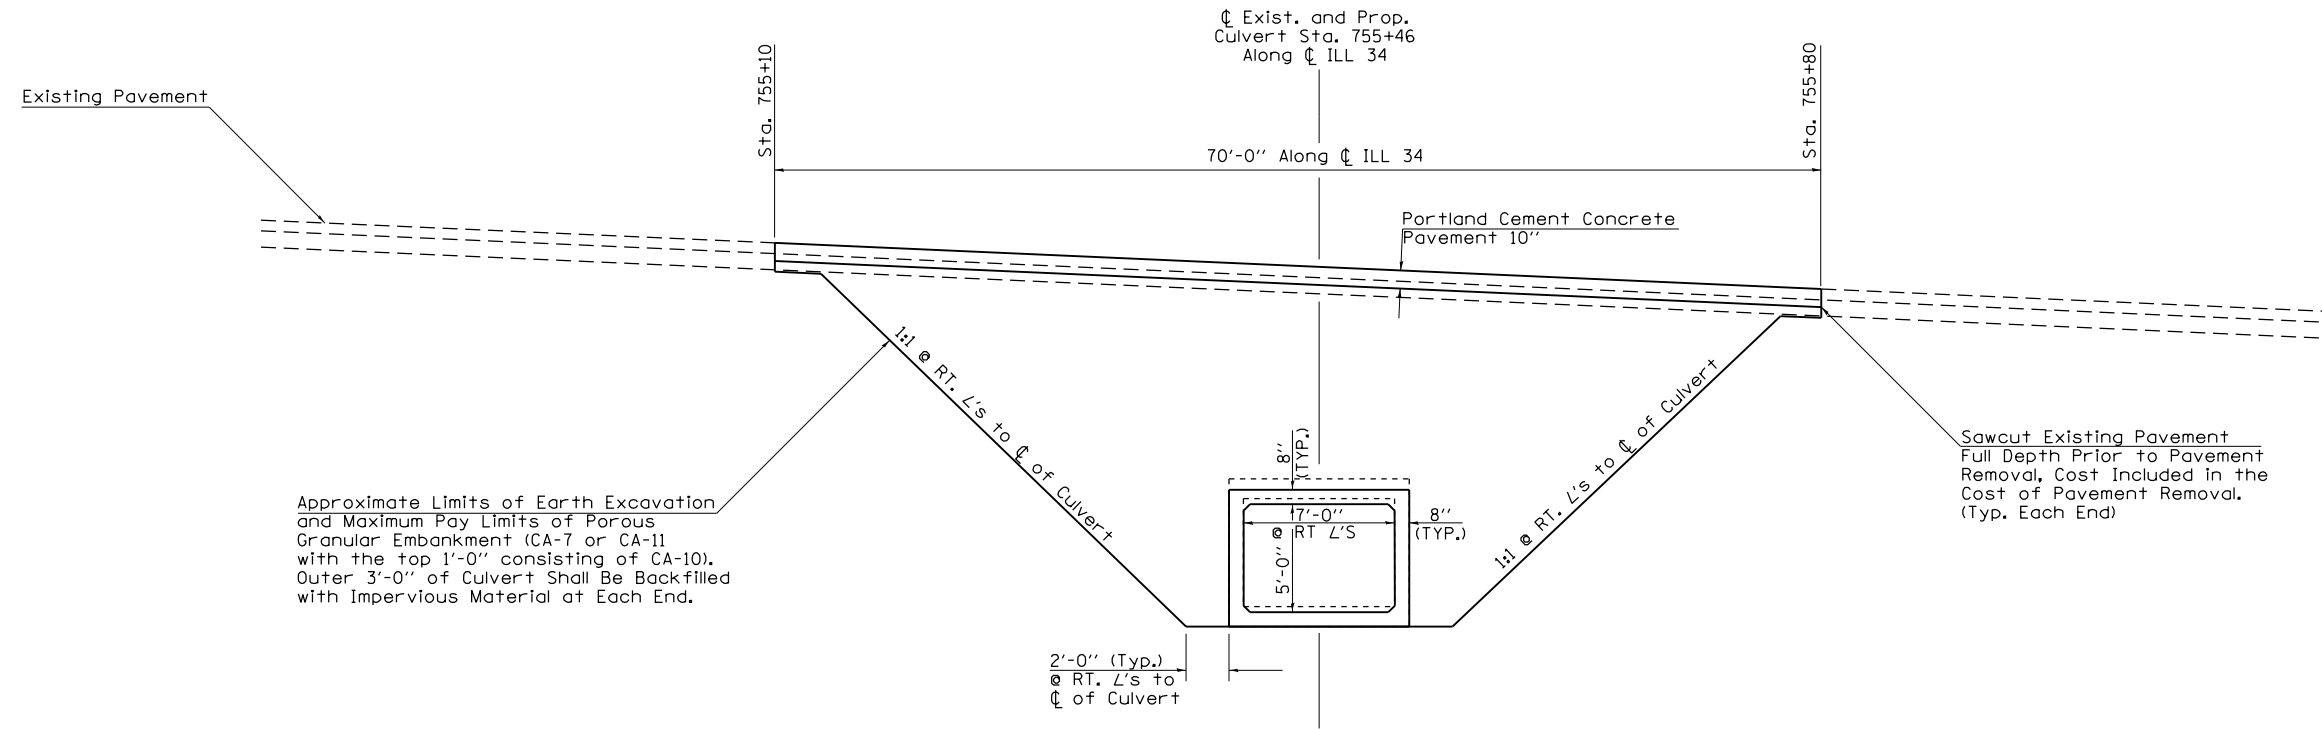

TYPICAL SECTION WITHIN PAVEMENT REMOVAL

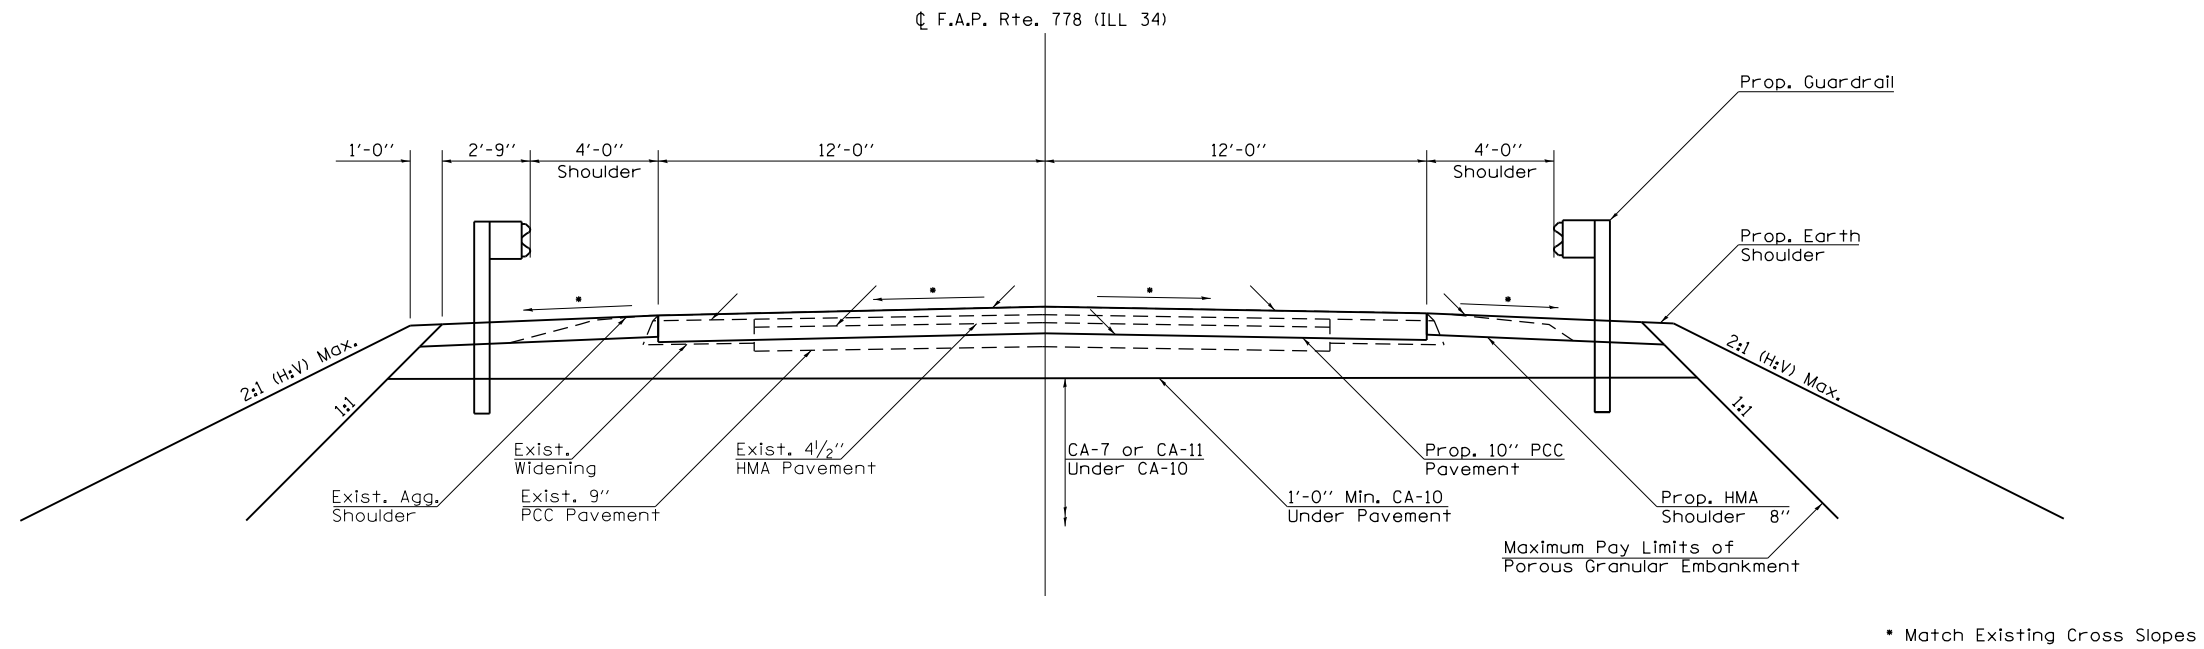

FILE NAME =	USER NAME = halsteadtw	DESIGNED -	REVISED -	STATE OF ILLINOIS DEPARTMENT OF TRANSPORTATION	LIMITS OF POROUS GRANULAR EMBANKMENT AT SN 076-7054 AND SECTION WITHIN PAVEMENT REMOVAL	F.A.P. RTE.	SECTION	COUNTY	TOTAL SHEETS	SHEET NO.	
Default	12/5/2013	DRAWN -	REVISED -			778	3B-3	POPE	25	10	
		CHECKED -	REVISED -			CONTRACT NO. 78315					
		DATE -	REVISED -			SCALE:	SHEET	OF	SHEETS	STA.	TO