


DATE	
BY	
FINAL SURVEY	
SURVEY PLOTTED	
NOTE BOOK	
AREAS CHECKED	
NO.	

DATE	
BY	
ORIGINAL SURVEY	
SURVEY PLOTTED	
NOTE BOOK	
AREAS CHECKED	
NO.	

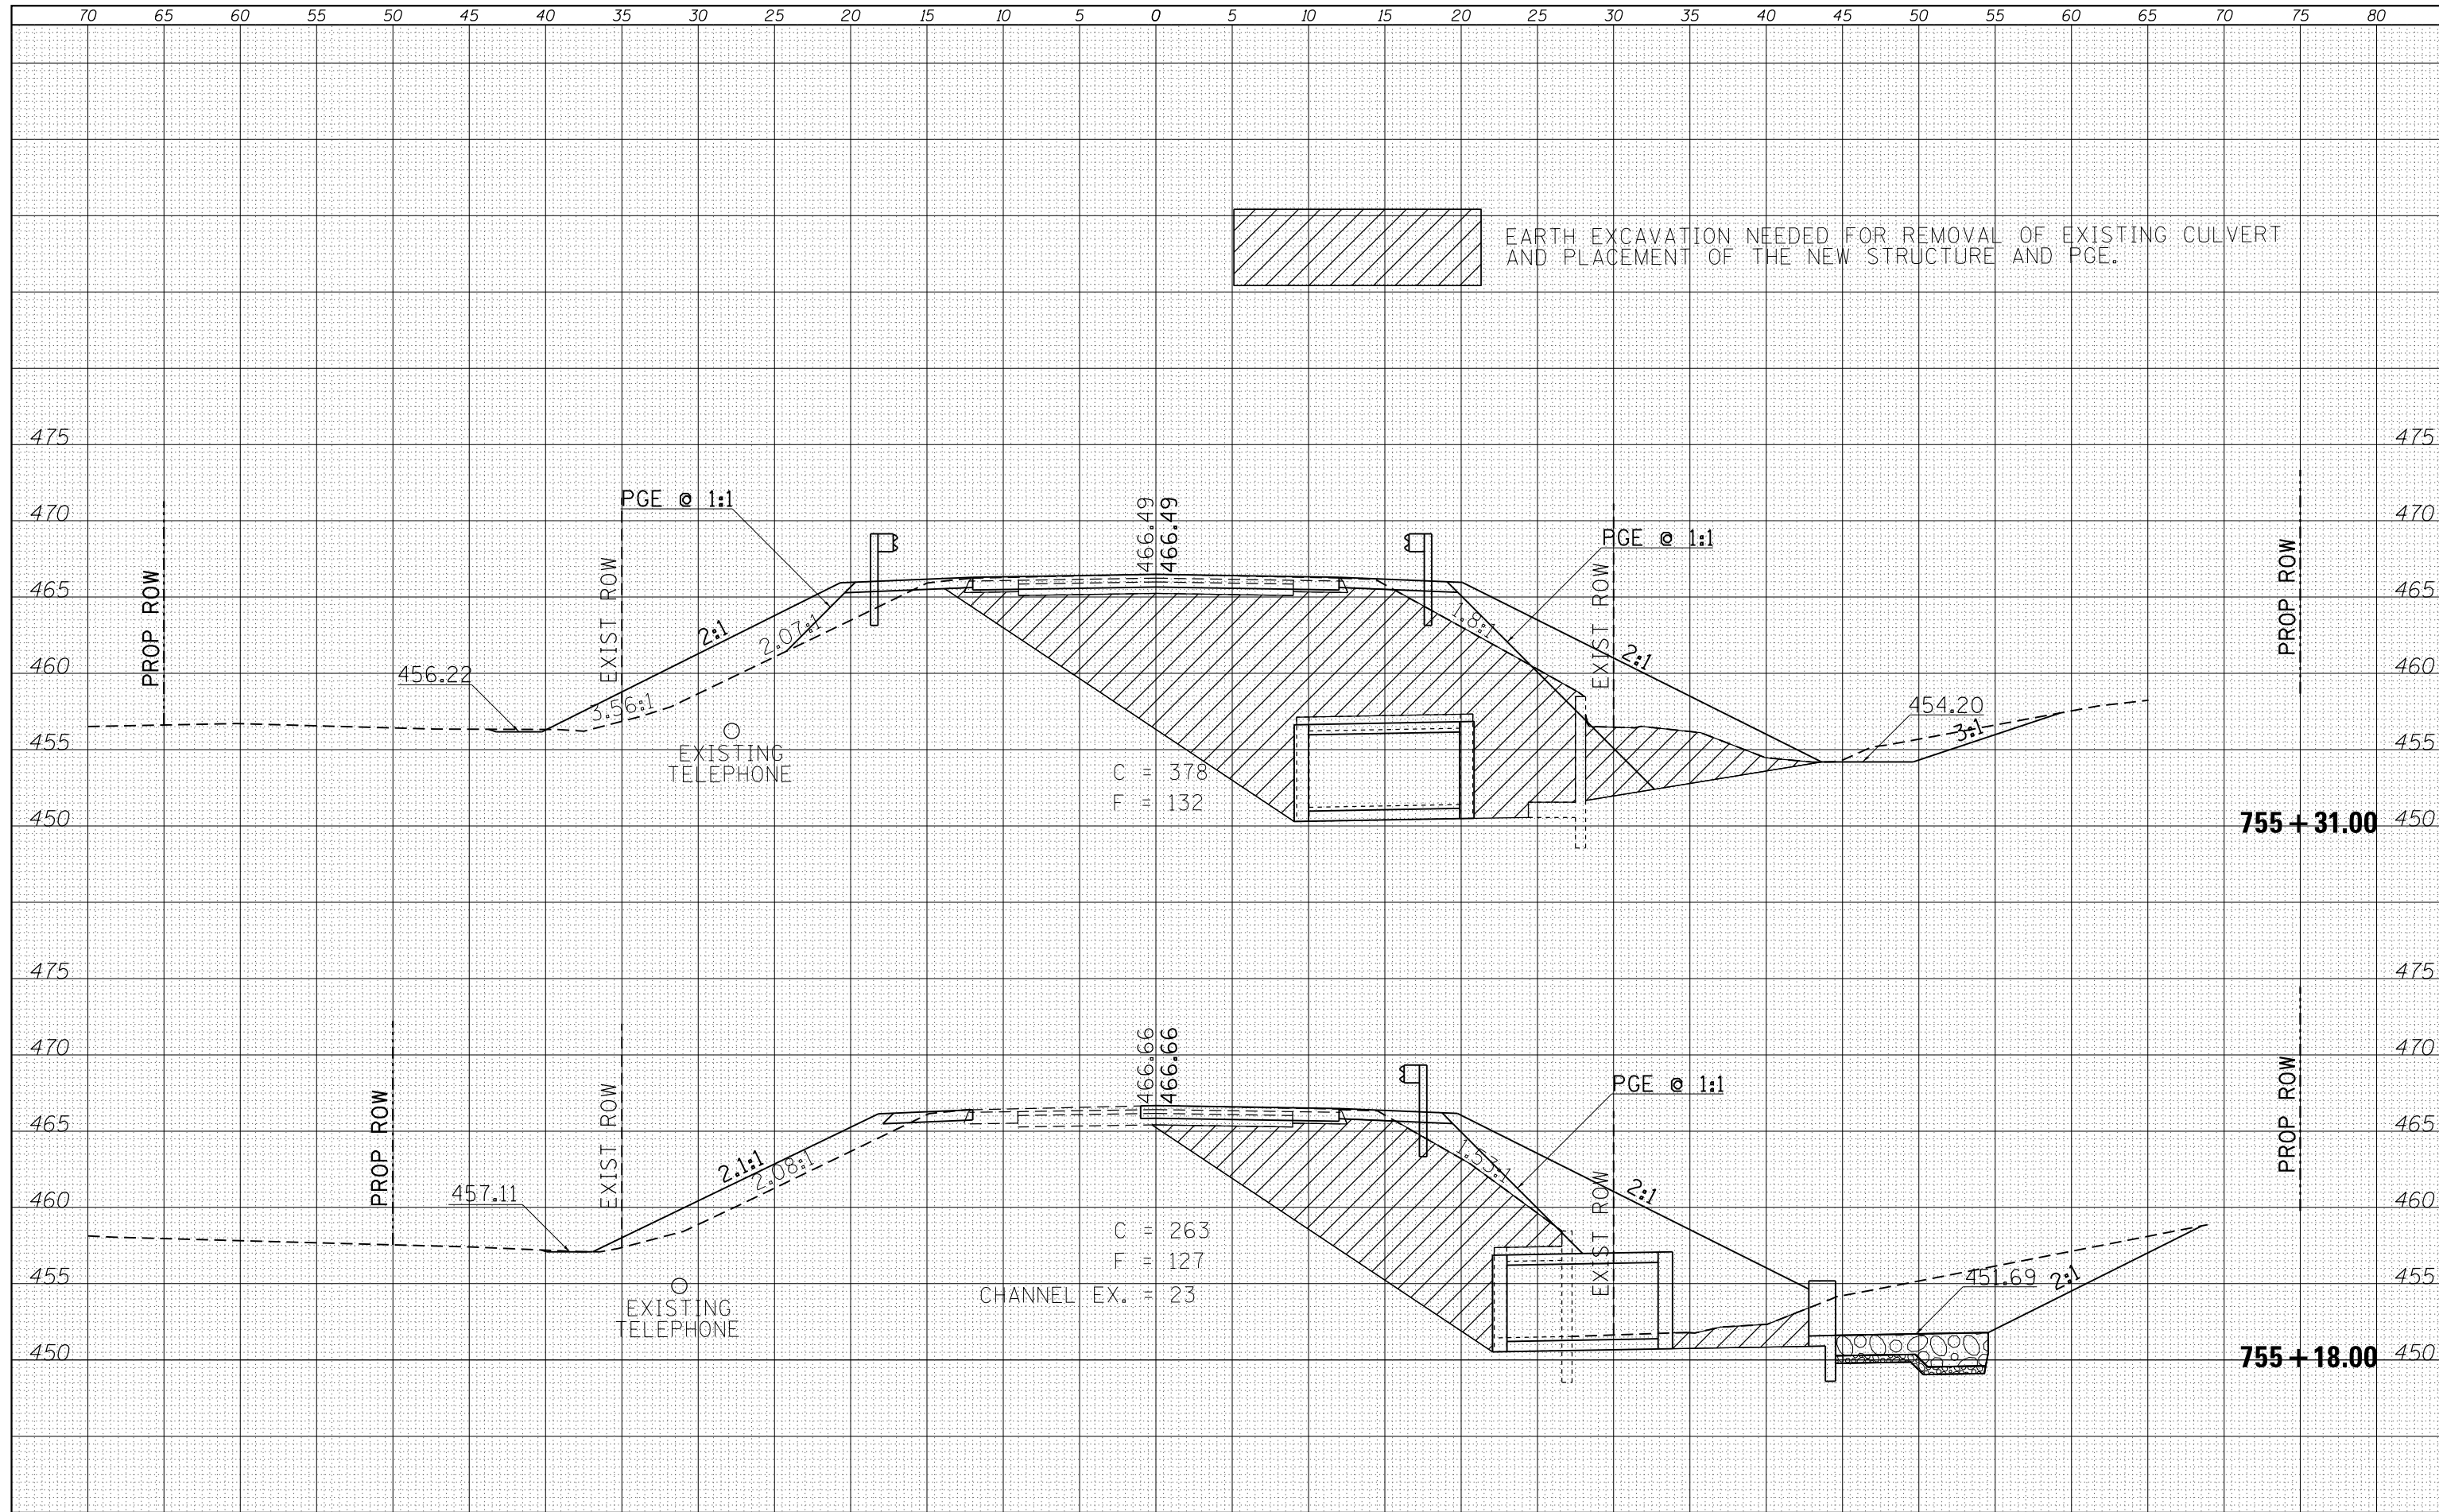

EARTH EXCAVATION NEEDED FOR REMOVAL OF EXISTING CULVERT AND PLACEMENT OF THE NEW STRUCTURE AND PGE.

FILE NAME =	USER NAME = halsteadtw	DESIGNED -	REVISED -
es:\pw_work\pwidot\halsteadtw\d0325547\78315-sh	xsections.dgn	DRAWN -	REVISED -
Default	PLOT SCALE = 10.0000' / in.	CHECKED -	REVISED -
	PLOT DATE = 12/5/2013	DATE -	REVISED -

**STATE OF ILLINOIS  
DEPARTMENT OF TRANSPORTATION**

**CROSS SECTIONS**

SCALE: SHEET OF SHEETS STA. TO STA.

F.A.P. RTE.	SECTION	COUNTY	TOTAL SHEETS	SHEET NO.
778	3B-3	POPE	25	20
CONTRACT NO. 78315				
ILLINOIS FED. AID PROJECT				