


TYPICAL SECTION #3

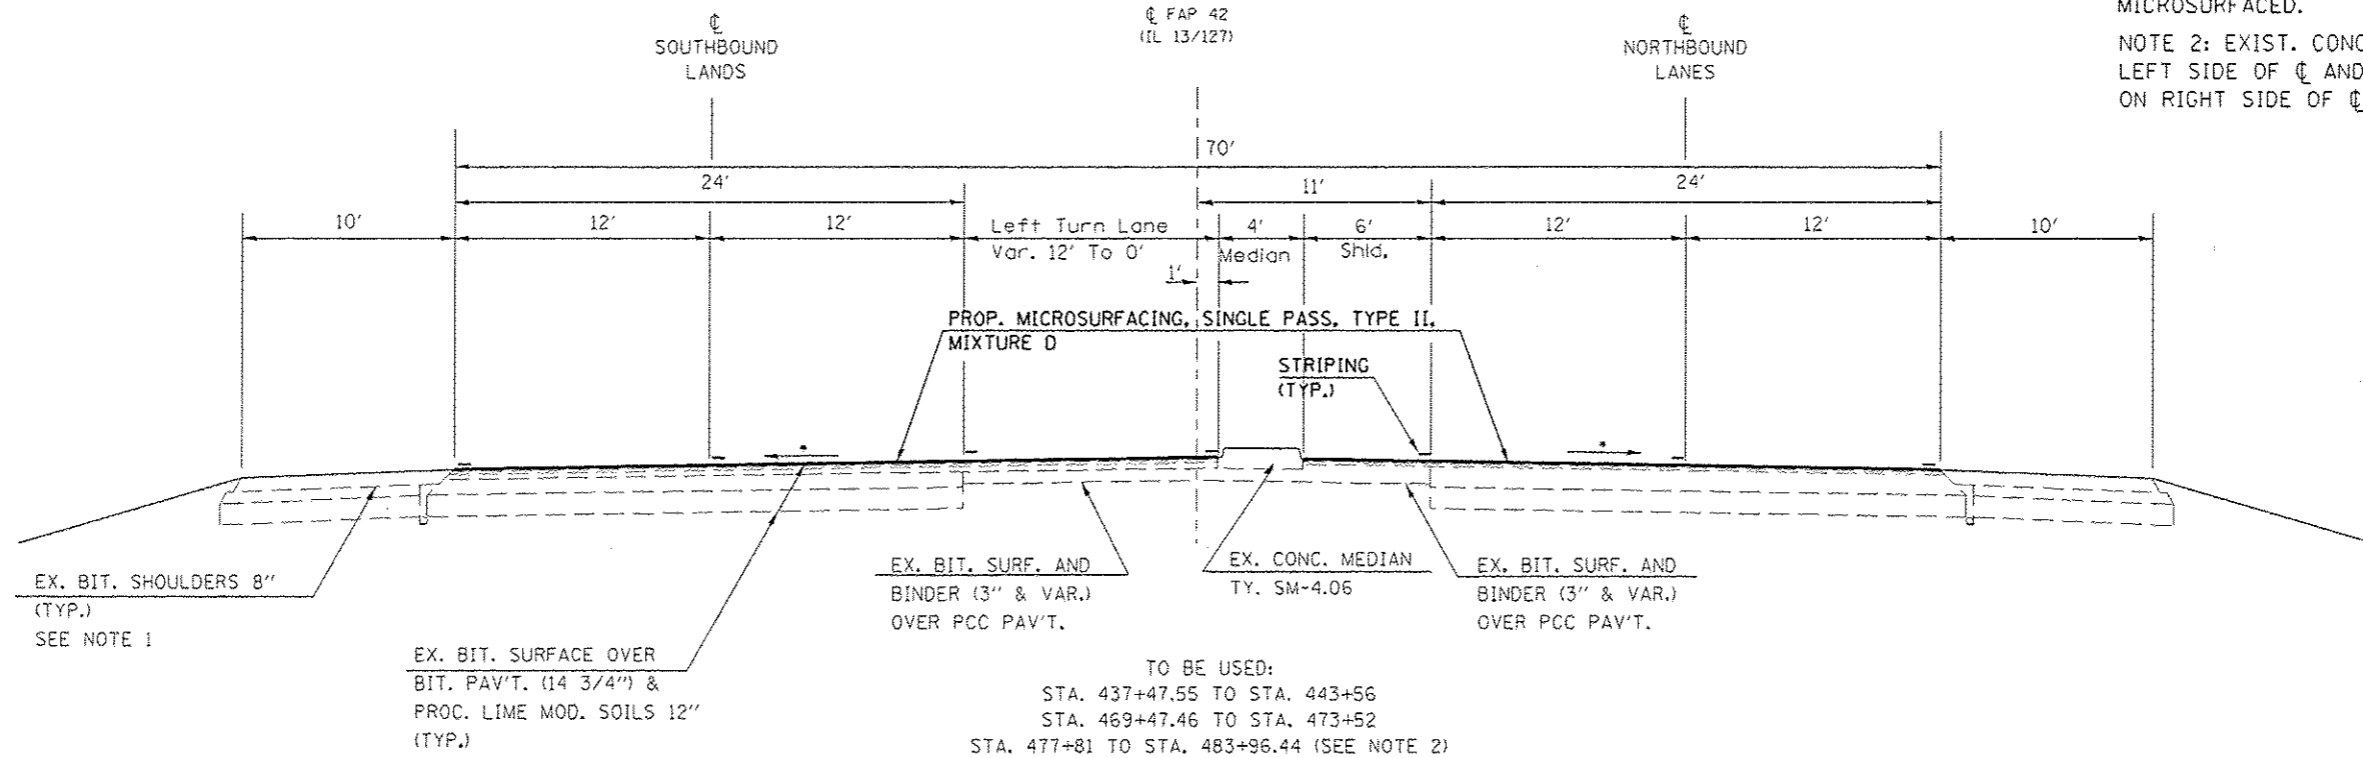


NOTE 1:
 OUTSIDE SHOULDERS WILL NOT BE MICROSURFACED.

NOTE 2: EXIST. CONCRETE MEDIAN IS ON LEFT SIDE OF CL AND LEFT TURN LANE IS ON RIGHT SIDE OF CL.

• MATCH EXISTING SLOPES

TYPICAL SECTION #4

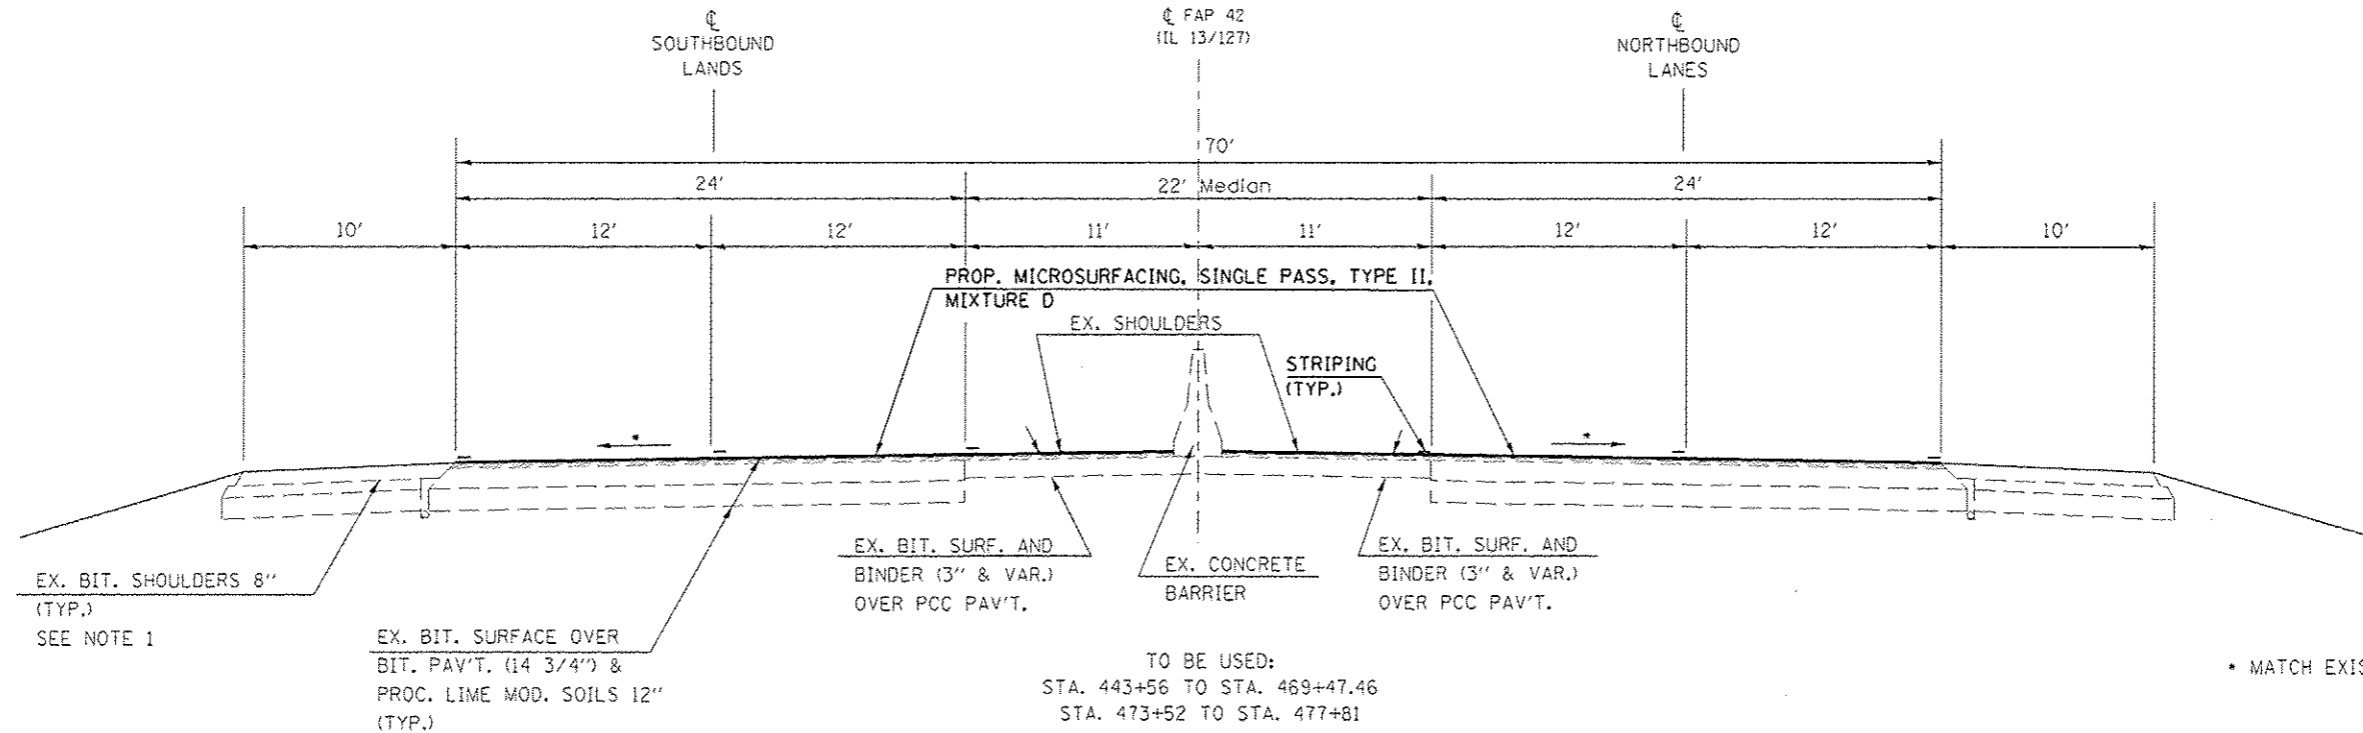

• MATCH EXISTING SLOPES

FILE NAME: c:\p\work\p\dot\mccord\k-l0342339\7855.sht	USER NAME: mccordk	DESIGNED: -	REVISIONS:	STATE OF ILLINOIS DEPARTMENT OF TRANSPORTATION	TYPICAL SECTIONS 3 & 4	F.A.P. RTE.:	SECTION:	COUNTY:	TOTAL SHEETS:	SHEET NO.:
PLOT SCALE: 1/8" = 100'-0"	PLOT DATE: 12/4/2013	DRAWN: -	REVISIONS:			09 PAVT PRESERV 2014-1	JACKSON/POPE	23	6	
CHECKED: -	DATE: -	REVISIONS:	REVISIONS:			CONTRACT NO. 78366			ILLINOIS FED. AID PROJECT	
SCALE:	SHEET OF SHEETS:	STA. TO STA.:								