



TYPICAL SECTION #5

NOTE 1:
OUTSIDE SHOULDERS WILL NOT BE
MICROSURFACED.

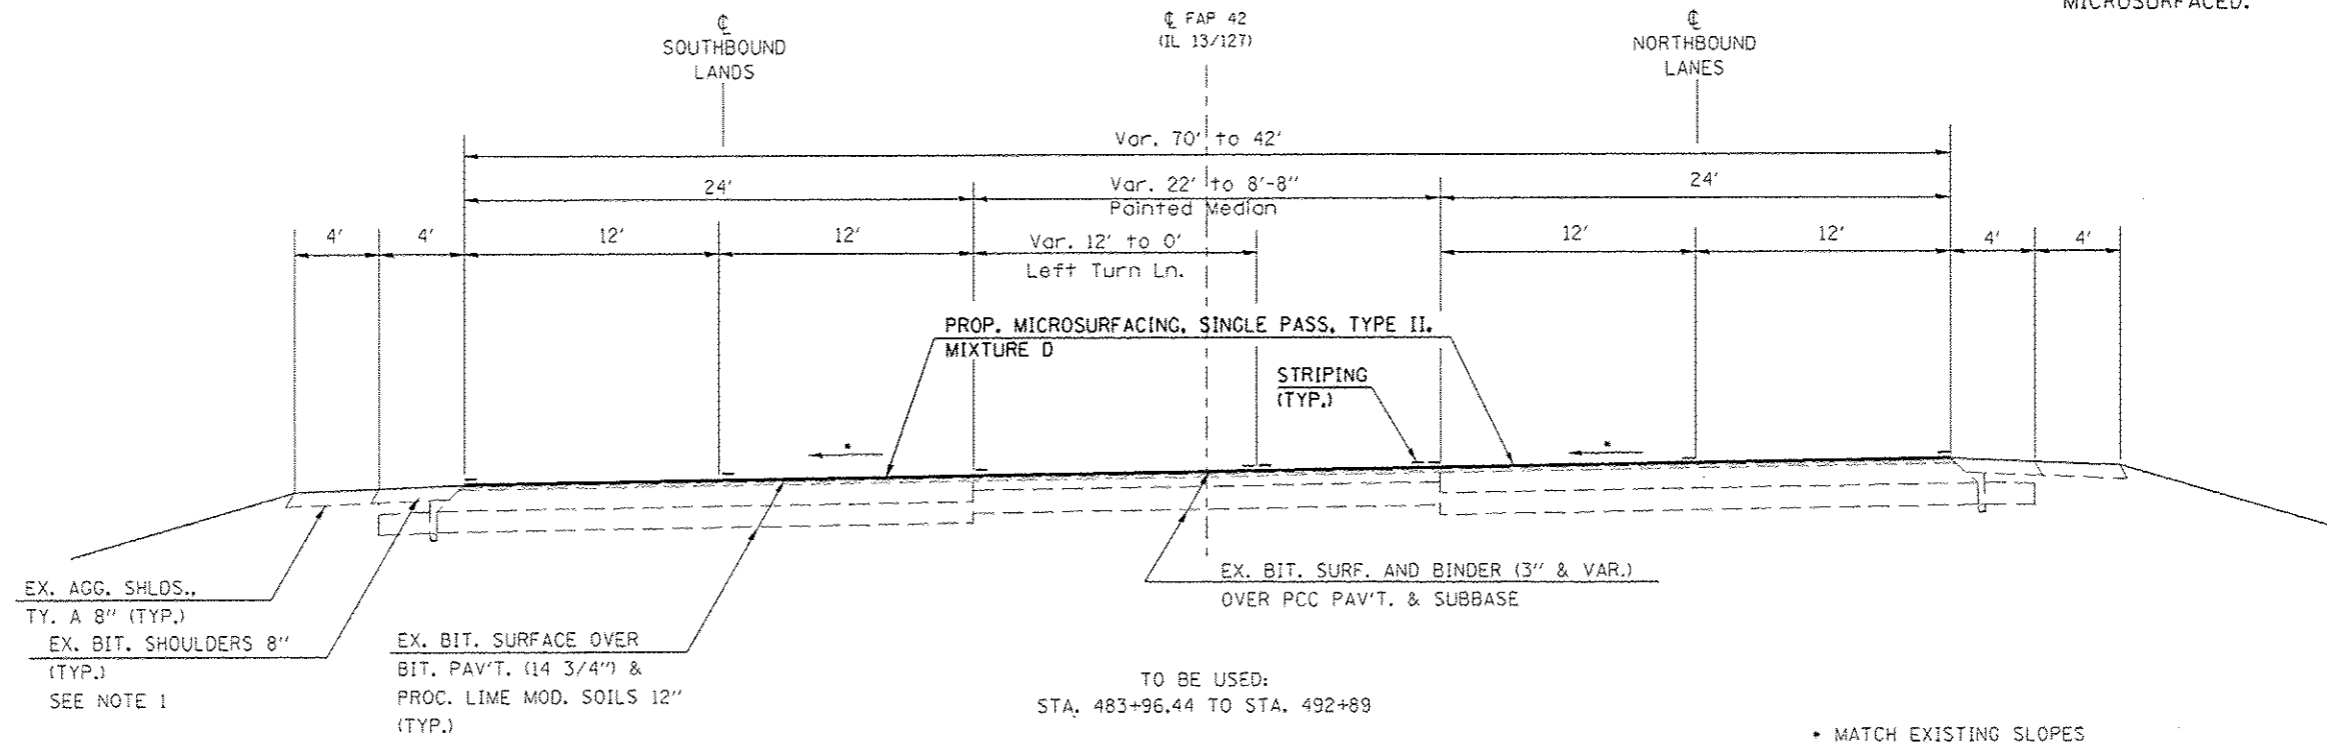

TYPICAL SECTION #6

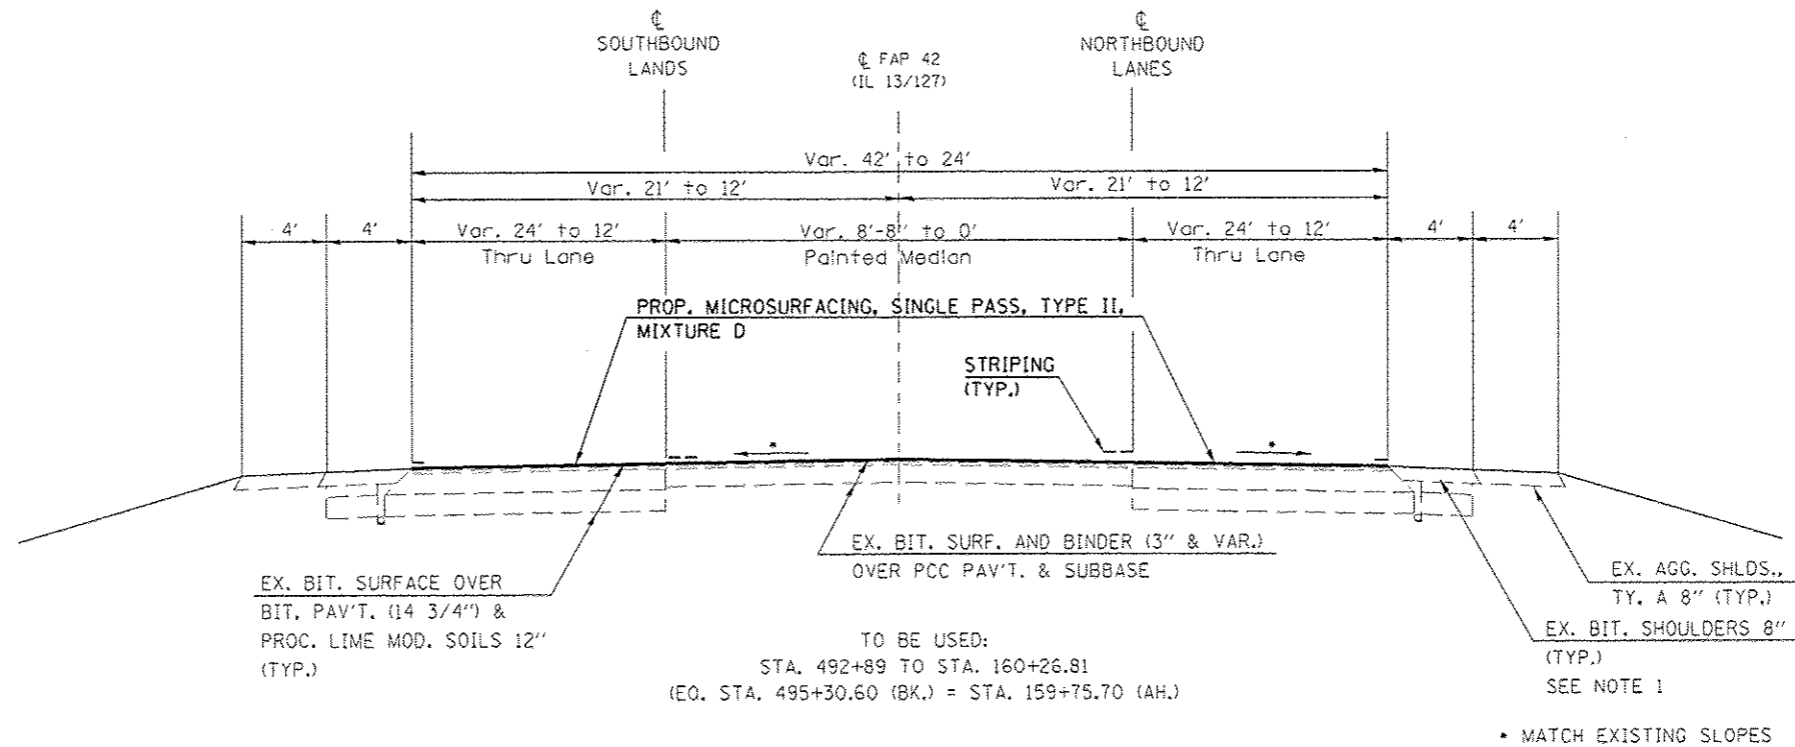

FILE NAME =	USER NAME = mcoordkr	DESIGNED -	REVISED -	STATE OF ILLINOIS DEPARTMENT OF TRANSPORTATION	TYPICAL SECTIONS 5 & 6			F.A.P. RTE.	SECTION	COUNTY	TOTAL SHEETS	SHEET NO.		
cr:\pwork\pav\dms\mcoordkr\0342339\78	06-akt-pln.dgn	DRAWN -	REVISED -		SCALE:	SHEET	OF	SHEETS	STA.	TO STA.	D9 PAVT PRESERV 2014-1	JACKSON/POPE	23	7
Default	PLOT SCALE = 1/8" = 1' / 1" / 1"	CHECKED -	REVISED -											
	PLOT DATE = 12/4/2013	DATE -	REVISED -											

*FAP 42(IL 13/127) & FAP 885(IL 146)

ILLINOISIFIED AID PROJECT