



WEST LEVEE LOCATION
STA. 12 61+88 IL. 146

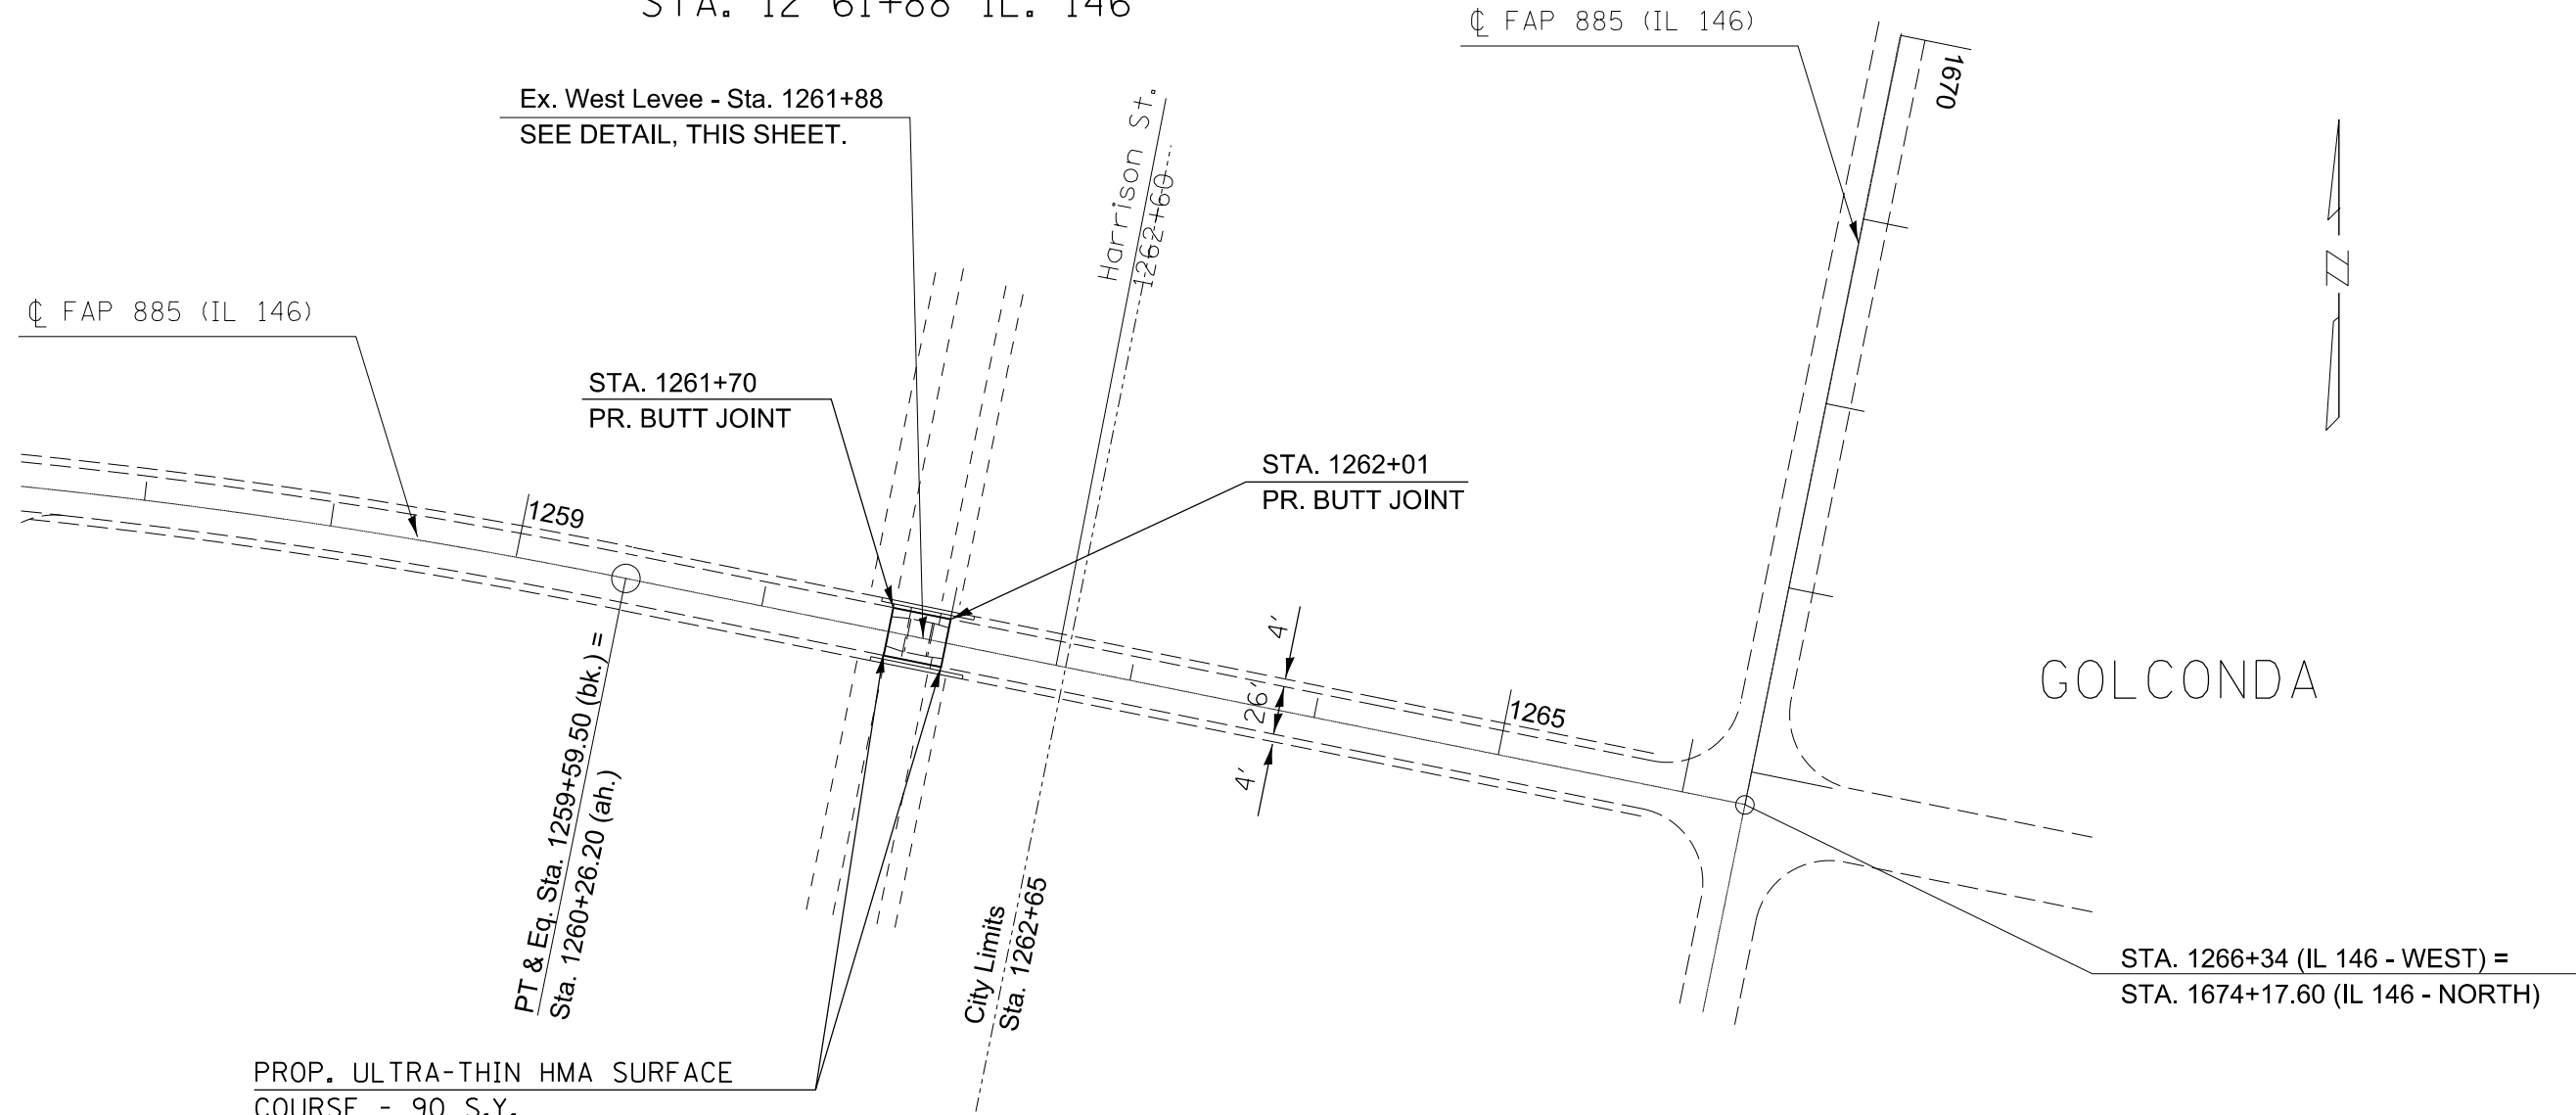

PROP. ULTRA-THIN HMA SURFACE COURSE - 90 S.Y.
RAPID SETTING POLYMER MODIFIED EMULSION - 8 GALS.
PROFILE DIAMOND GRINDING CONCRETE PAVEMENT - 90 S.Y.

EX. LEVEE HARDWARE TO BE PROTECTED WHILE SURFACE COURSE & EMULSION ARE BEING PLACED.

EX. JOINTS TO BE SEALED ACCORDING TO ULTRA-THIN HMA SURF. CSE. (SEE SPEC. PROV.)

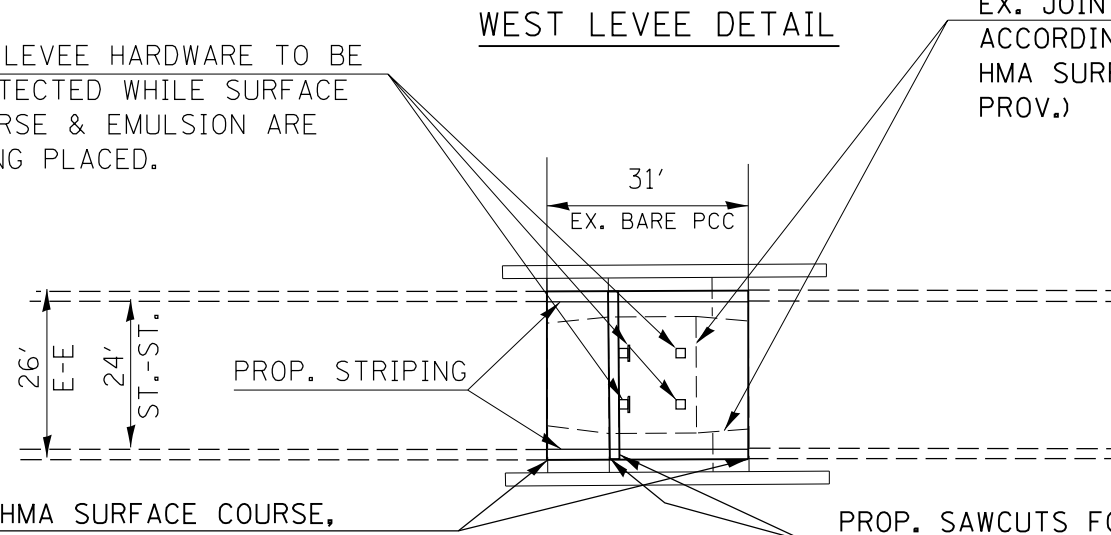

PROP. ULTRA-THIN HMA SURFACE COURSE, RAPID SETTING POLYMER MODIFIED EMULSION AND PROFILE DIAMOND GRINDING CONC. PAV'T.

PROP. SAWCUTS FOR LEVEE GATE TRENCHES (SEE SPEC. PROVISIONS)

*FAP 42(IL 13/127) & FAP 885(IL 146)

FILE NAME =	USER NAME = mccordkr	DESIGNED -	REVISED -
c:\pwork\pwork\mccordkr\0342339\78366-sh.t-pln.dgn		DRAWN -	REVISED -
Default	PLOT SCALE = 100.0000' / in.	CHECKED -	REVISED -
	PLOT DATE = 12/4/2013	DATE -	REVISED -

STATE OF ILLINOIS
DEPARTMENT OF TRANSPORTATION

WEST LEVEE DETAILS
ON FAP 885 (IL 146)

SCALE: SHEET OF SHEETS STA. TO STA.

F.A.P. RTE.	SECTION	COUNTY	TOTAL SHEETS	SHEET NO.
D9 PAVT PRESERV 2014-1	JACKSON/POPE		23	22
CONTRACT NO. 78366			ILLINOIS FED. AID PROJECT	