
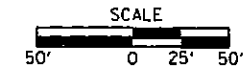


REMOVAL

LEGEND


- PAVEMENT REMOVAL
- PAVED SHOULDER REMOVAL

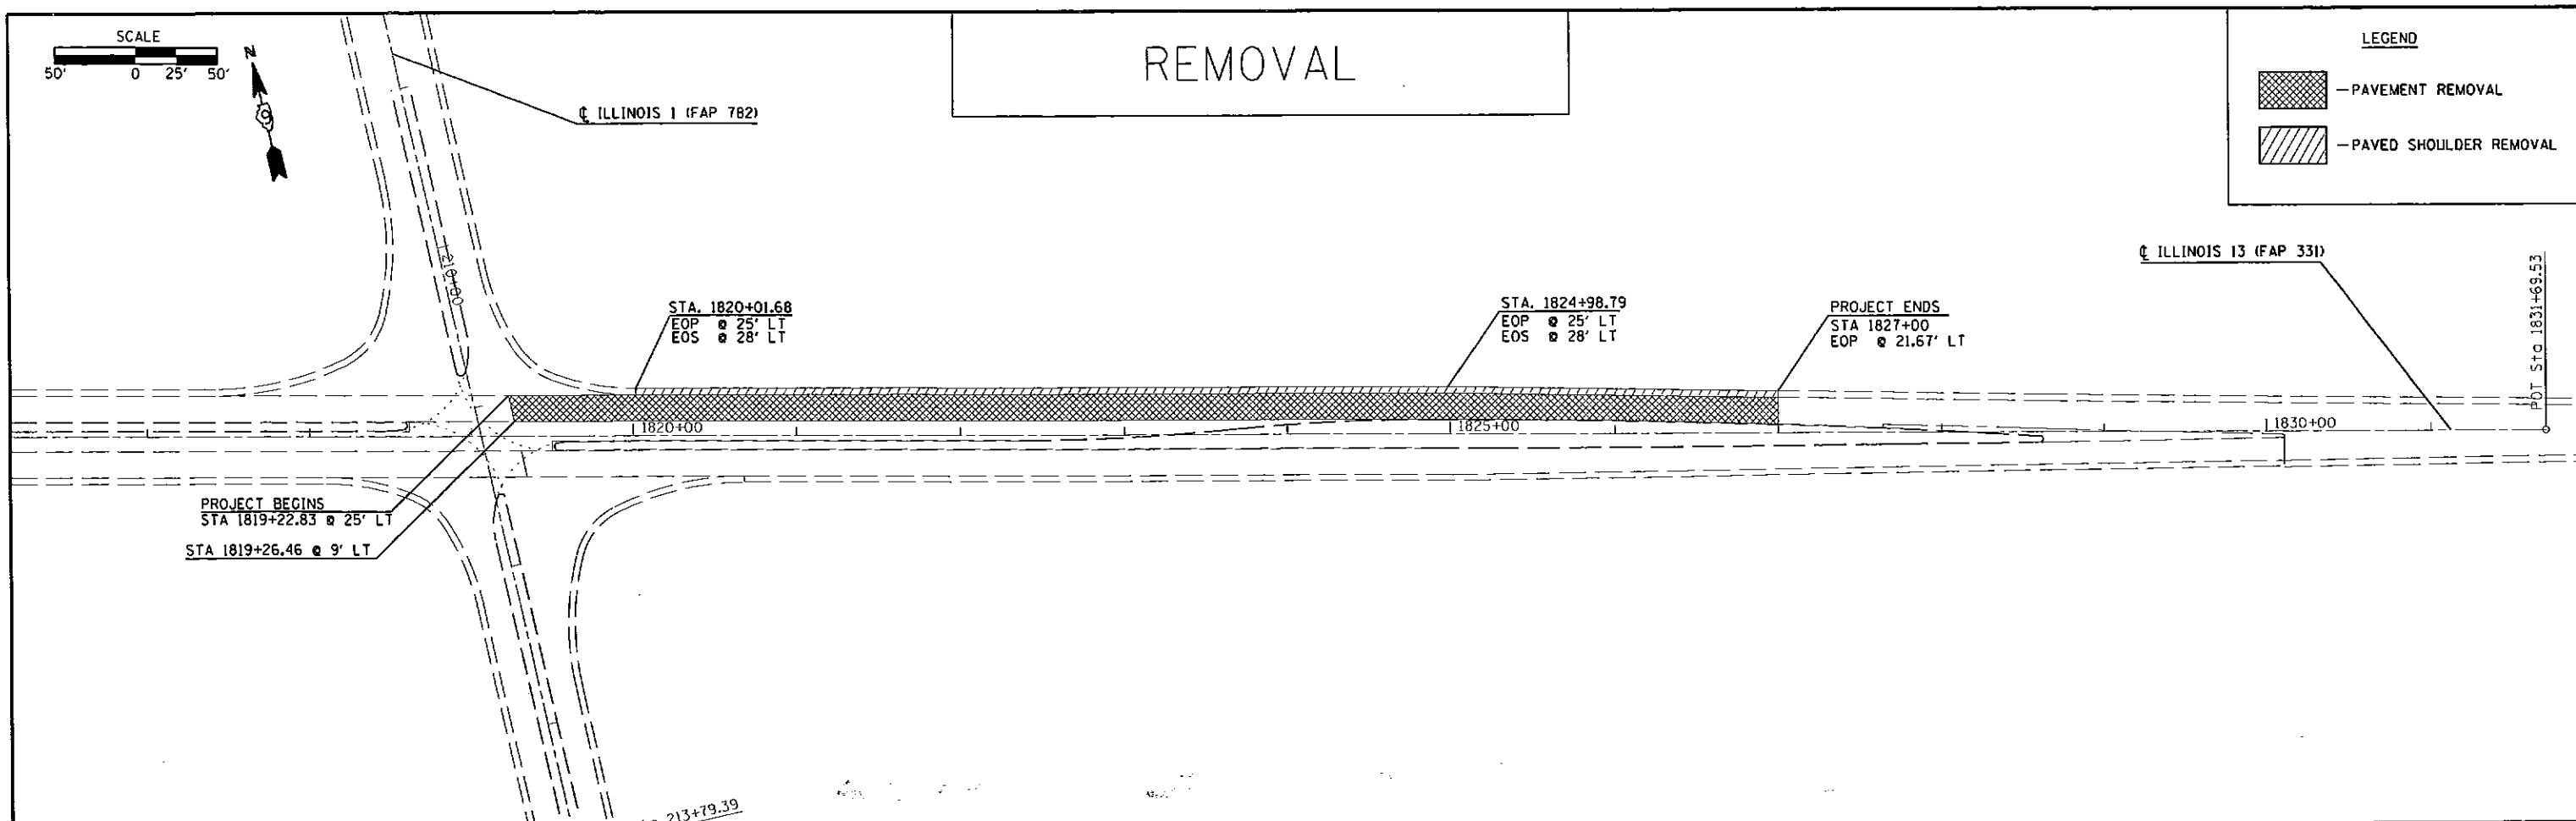

CONSTRUCTION

LEGEND

- PORTLAND CEMENT CONCRETE PAVEMENT 10 1/2" (JOINTED)
- STABILIZED SUB-BASE 4"
- SUB-BASE GRANULAR MATERIAL, TYPE A 12"
- PORTLAND CEMENT CONCRETE SHOULDERS
- SUB-BASE GRANULAR MATERIAL, TYPE C
- SUB-BASE GRANULAR MATERIAL, TYPE A 12"
- AGGREGATE SHOULDERS, TYPE B

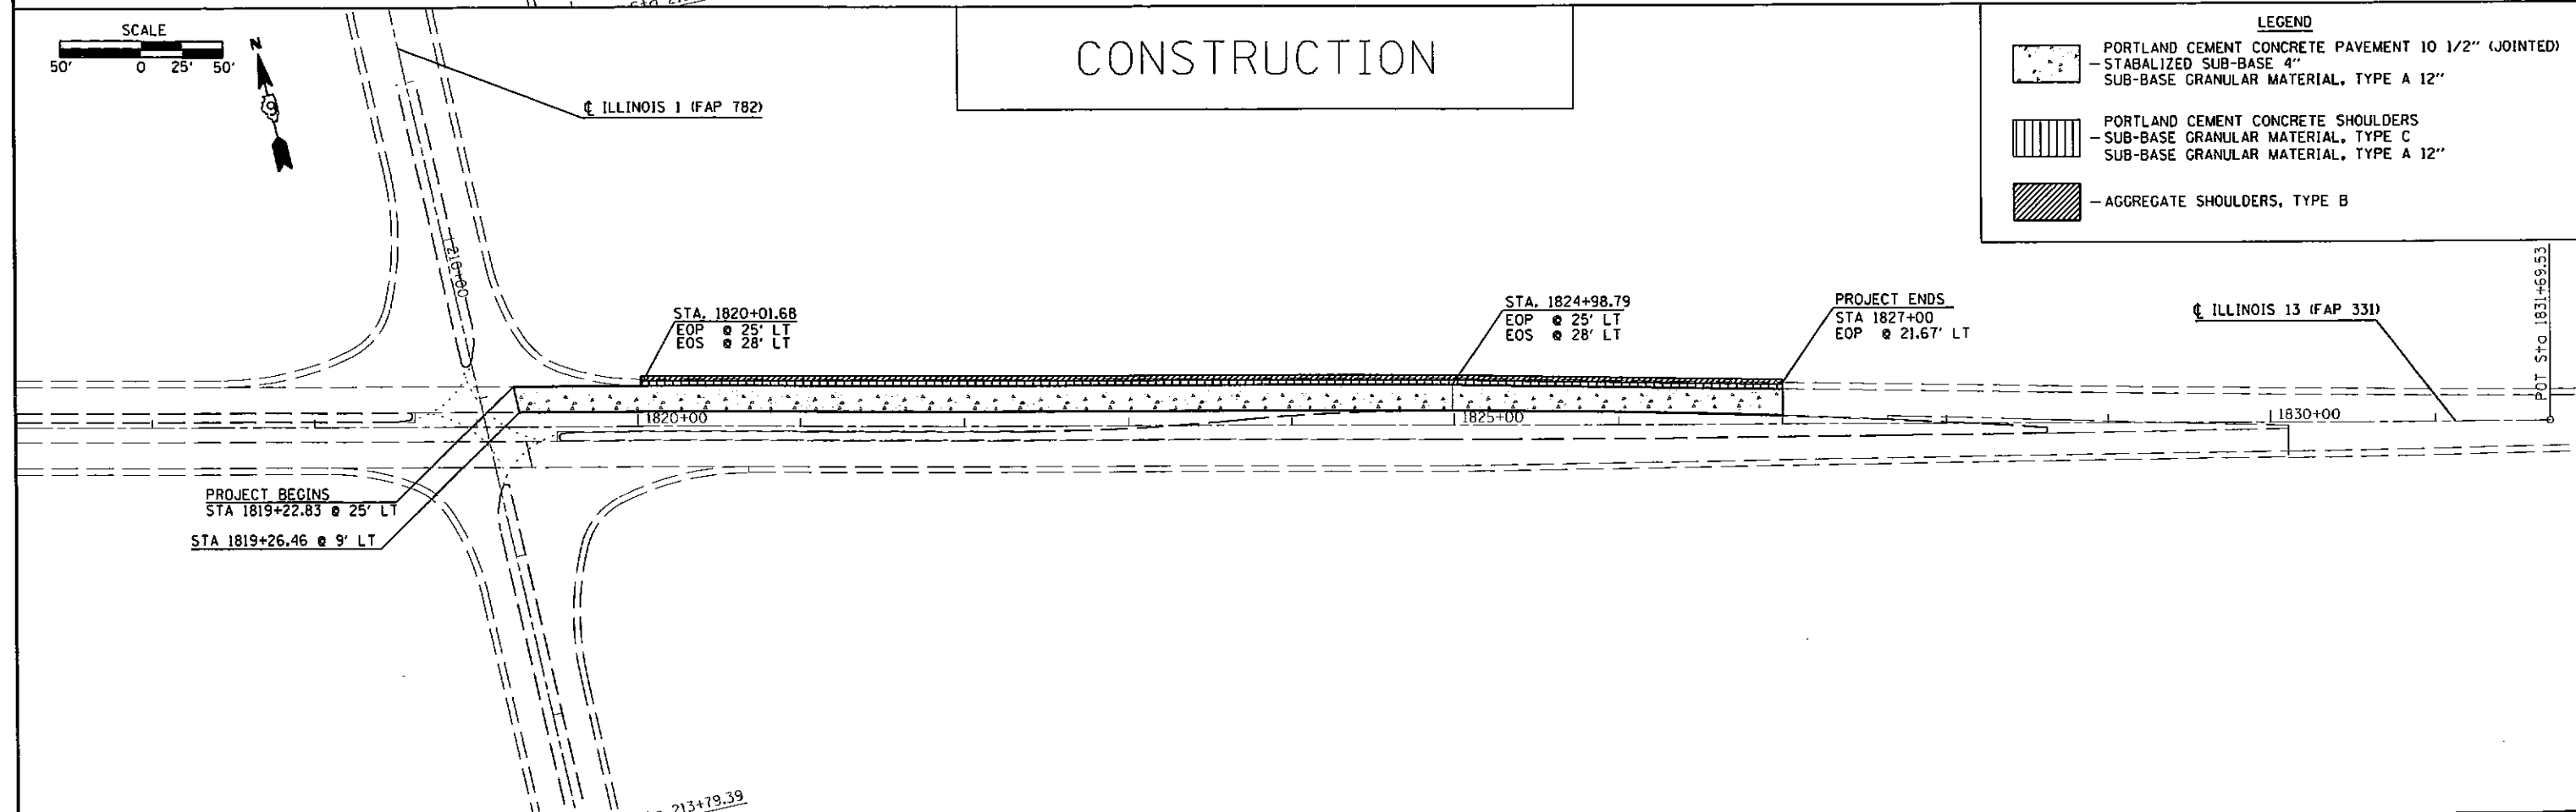

FILE NAME =	USER NAME = greenleam	DESIGNED -	REVISED -
al\p\work\p\dot\greenleam\d0356227\13.1-wb-shr-pln.dgn		DRAWN -	REVISED -
PLOT SCALE = 100.0000 1/4" = 1'		CHECKED -	REVISED -
PLOT DATE = 11/19/2013		DATE -	REVISED -

STATE OF ILLINOIS
DEPARTMENT OF TRANSPORTATION

REMOVAL / CONSTRUCTION SHEET

SCALE: SHEET OF SHEETS STA. TO STA.

F.A.P. RTE.	SECTION	COUNTY	TOTAL SHEETS	SHEET NO.
331	09 CM PAVEMENT REPAIR 2014-1	GALLATIN	8	8
ILLINOIS FED. AID PROJECT			CONTRACT NO. 78386	