


TEMPORARY RAMP DETAIL

OLD US 51

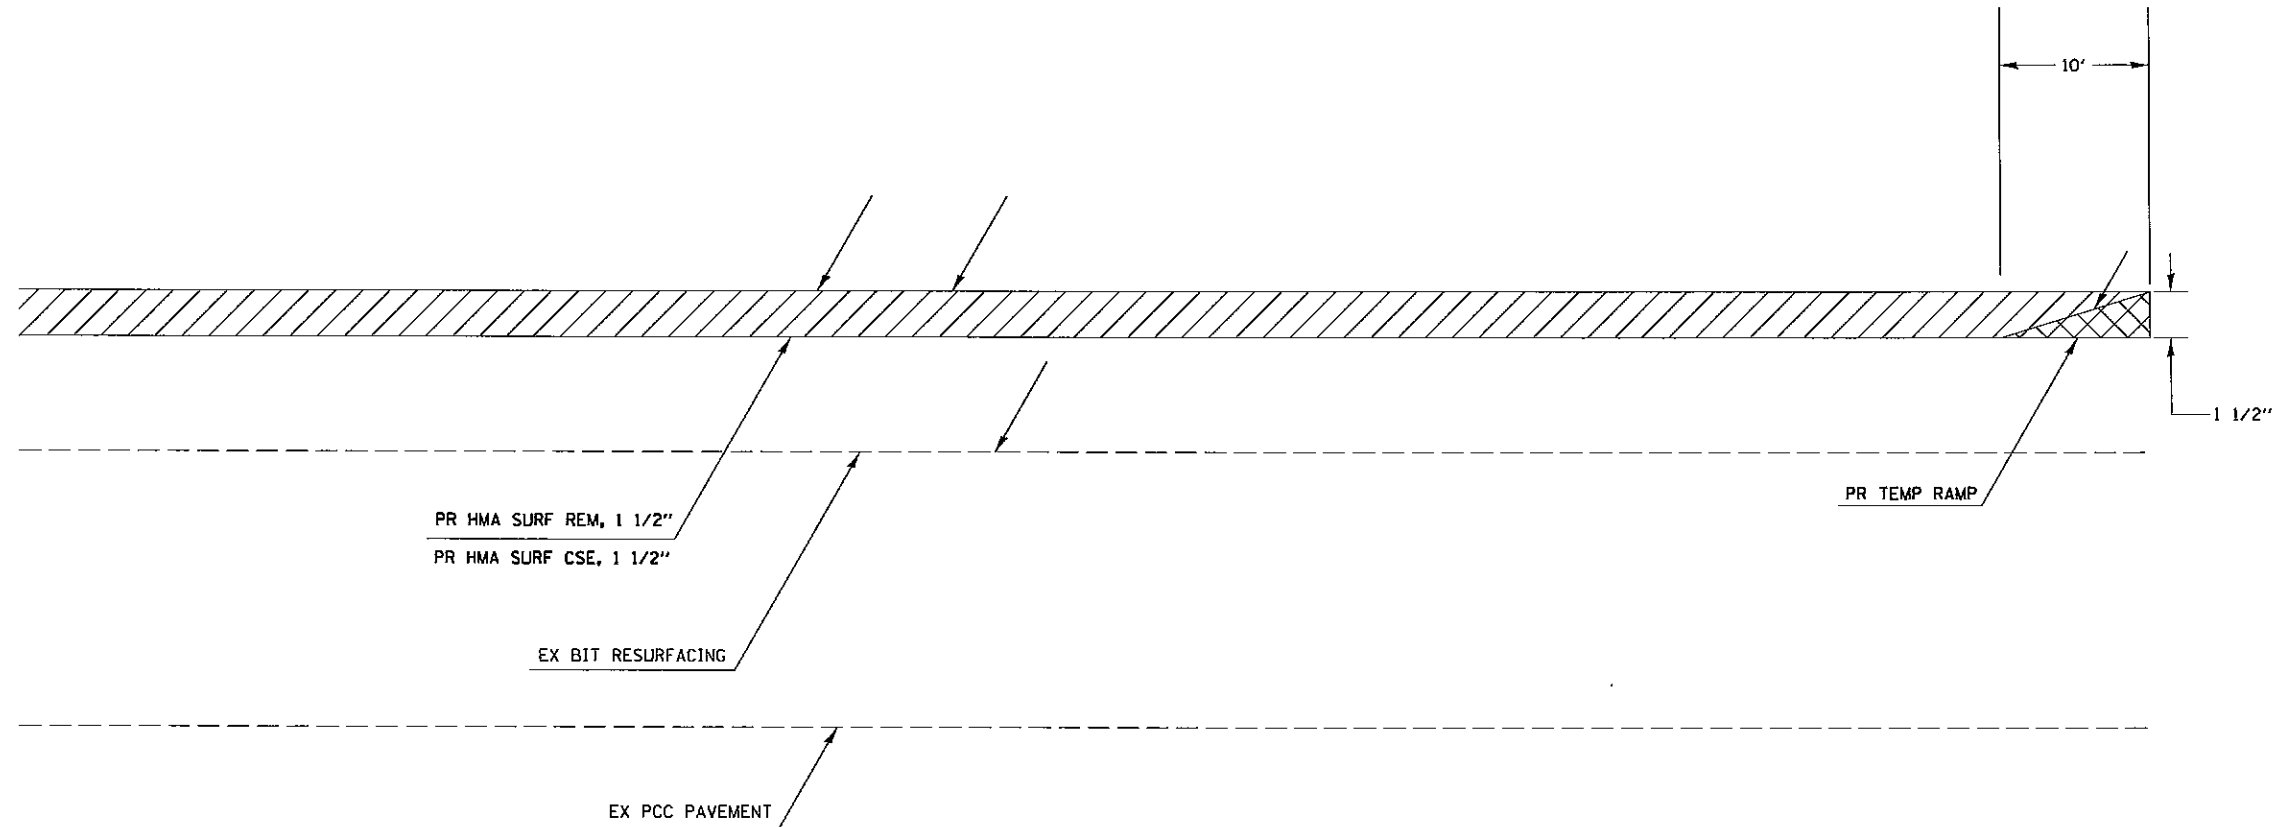

TO BE USED:
 STA 889+10 BEGINNING OF PROJECT
 STA 922+64 END OF PROJECT

FILE NAME =	USER NAME = Stoverpg	DESIGNED -	REVISED -	STATE OF ILLINOIS DEPARTMENT OF TRANSPORTATION	DETAILS: TEMPORARY RAMPS			F.A.S. RTE.	SECTION	COUNTY	TOTAL SHEETS	SHEET NO.
cs:\pw_work\pindot\stoverpg\d0361384\DXxxx-CADD.dgn	PLOT SCALE = 100.0000' / in.	DRAWN -	REVISED -					1911	12RS-2	UNION	10	9
Default	PLOT DATE = 12/5/2013	CHECKED -	REVISED -		SCALE: _____ SHEET _____ OF _____ SHEETS STA. _____ TO STA. _____			CONTRACT NO. 78387		ILLINOIS FED. AID PROJECT		
		DATE -	REVISED -									