


| | |
|---------------|--|
| DATE | |
| BY | |
| SURVEYED | |
| PLOTTED | |
| AREA | |
| DATE | |
| AREAS CHECKED | |
| FINAL SURVEY | |
| NOTE BOOK | |
| NO. | |

| | |
|-----------------|--|
| DATE | |
| BY | |
| SURVEYED | |
| PLOTTED | |
| AREA | |
| DATE | |
| AREAS CHECKED | |
| ORIGINAL SURVEY | |
| NOTE BOOK | |
| NO. | |

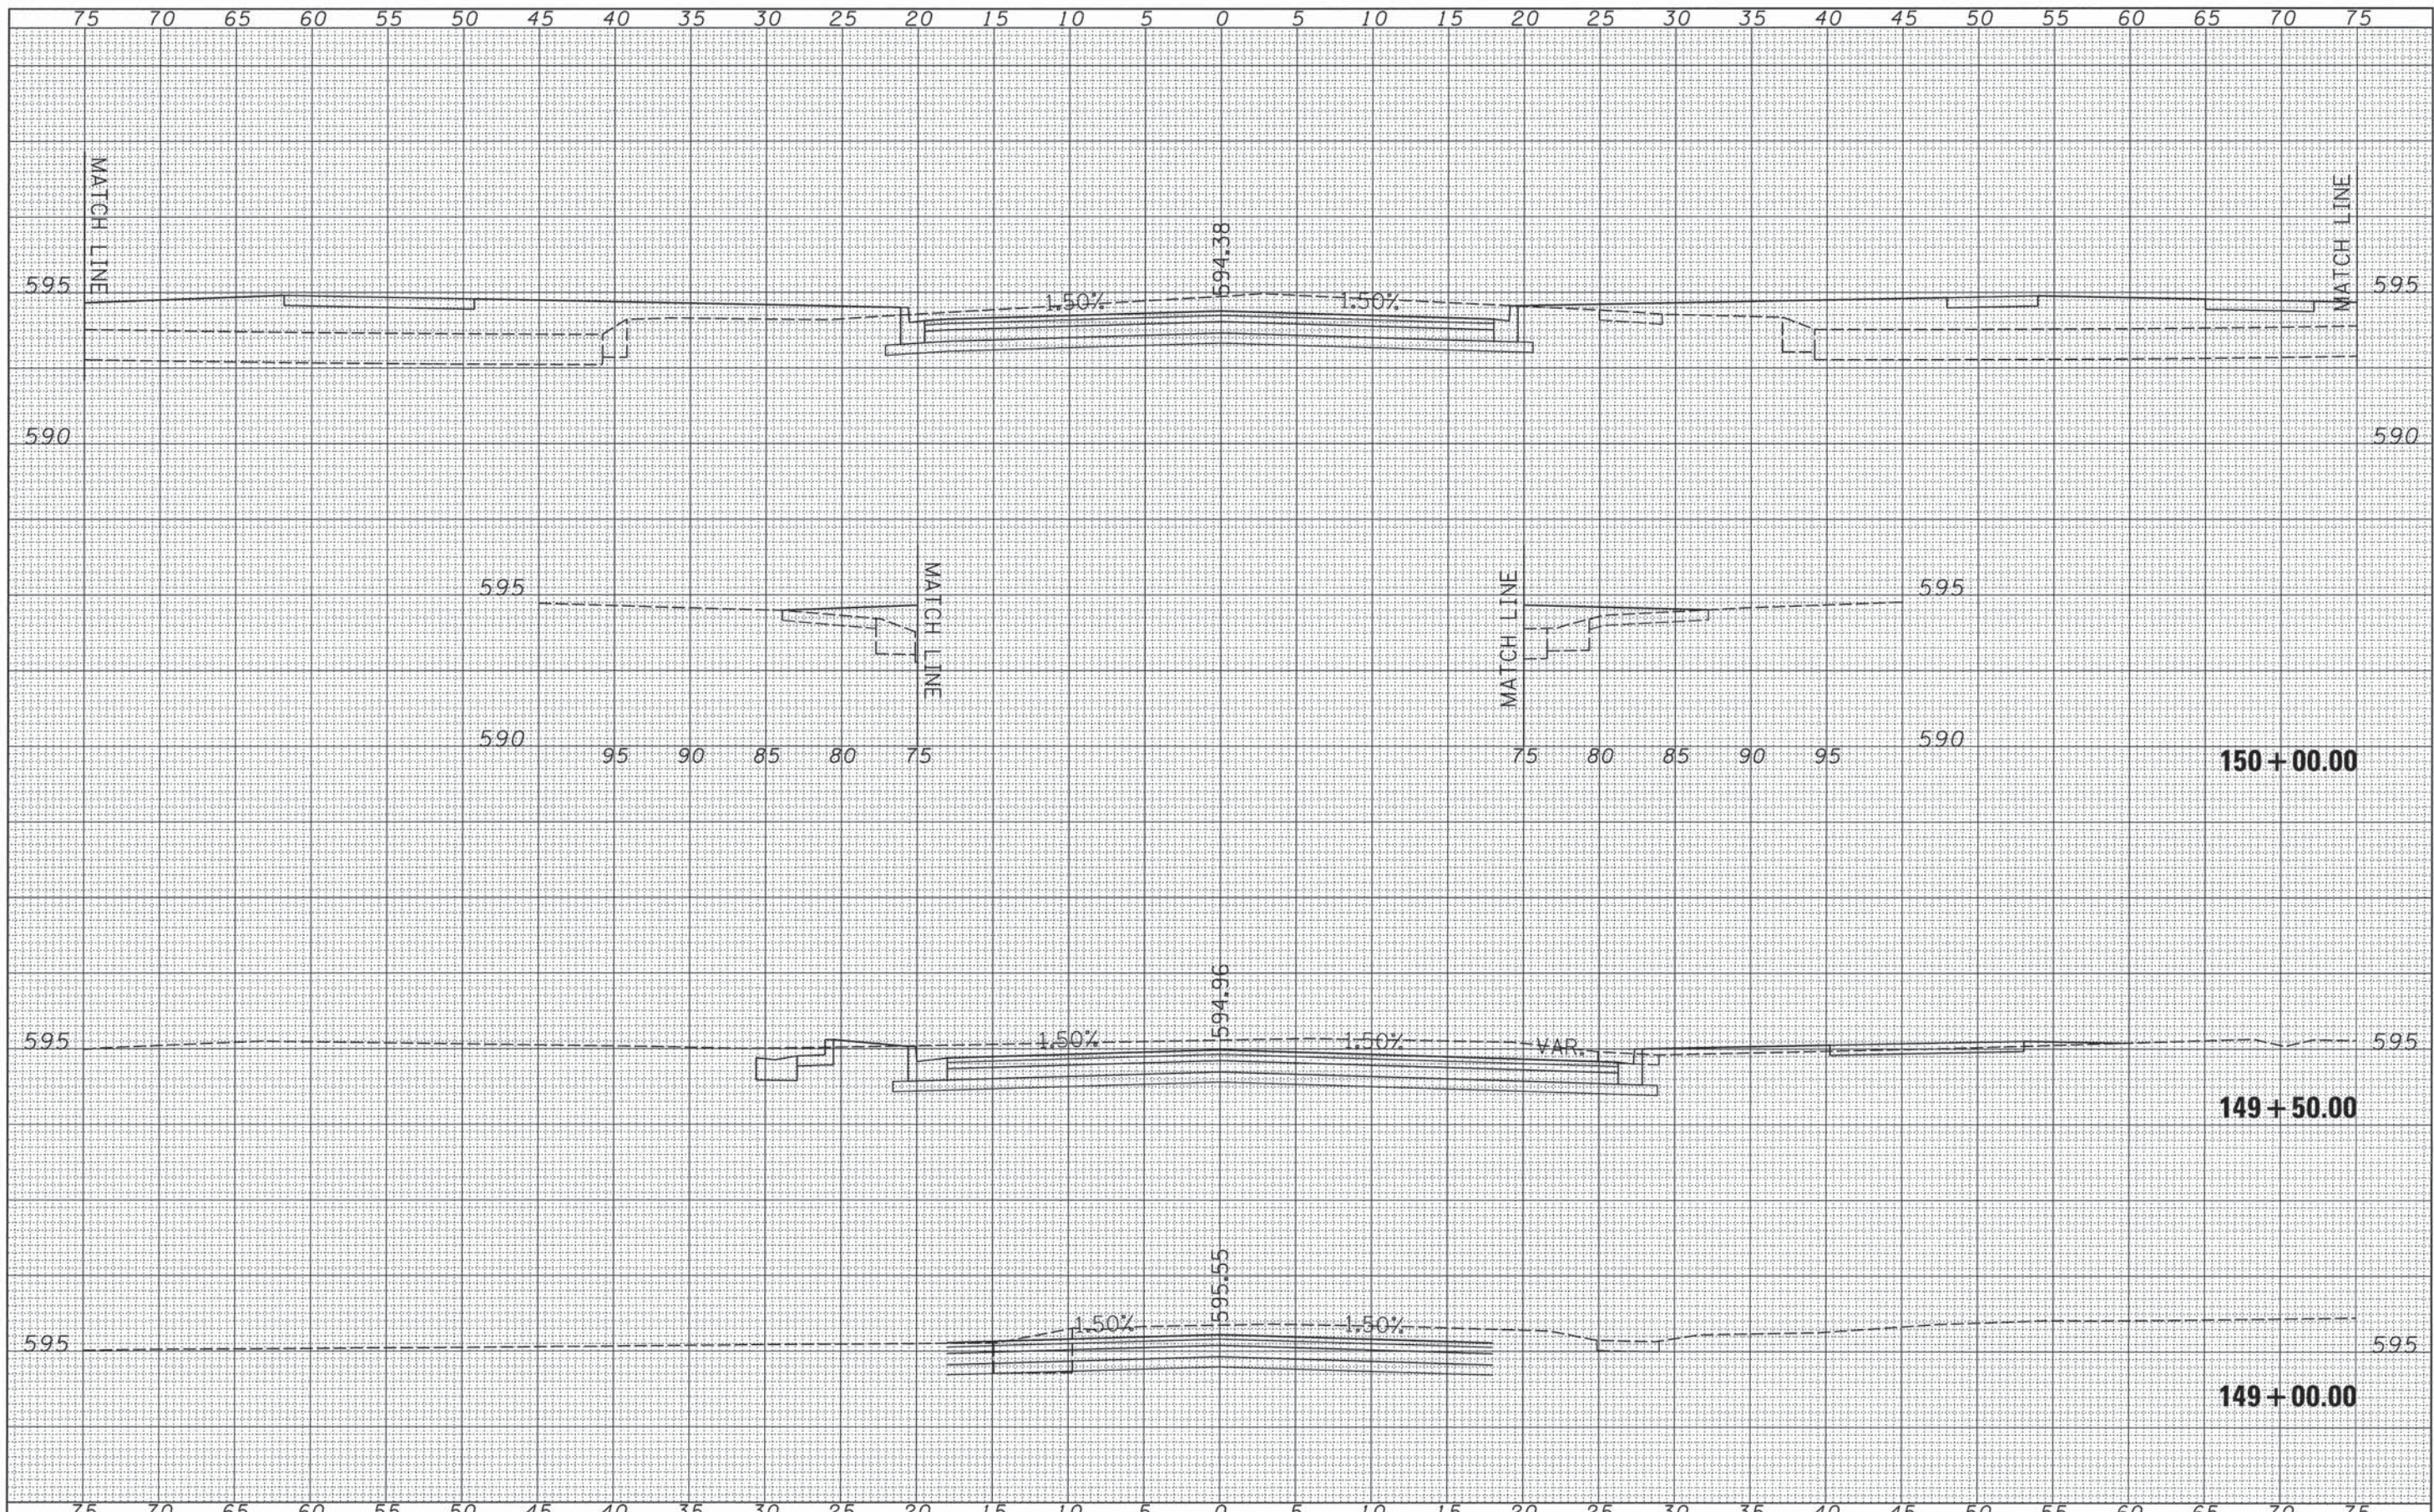

FILE NAME = v:\transportation\3163\ssheets.dgn
 NMAIN


| | | |
|-------------------------------|-------------------|-----------|
| USER NAME = rrussell | DESIGNED - JRB | REVISED - |
| | DRAWN - TJD | REVISED - |
| PLOT SCALE = 5.0000' / 1" IN. | CHECKED - JRB | REVISED - |
| PLOT DATE = 11/11/2013 | DATE - 11/14/2013 | REVISED - |

**STATE OF ILLINOIS
 DEPARTMENT OF TRANSPORTATION**

**CITY OF JACKSONVILLE DOWNTOWN STREETS RECONSTRUCTION
 NORTH MAIN STREET CROSS SECTION SHEETS**

SCALE: SHEET 11 OF 35 SHEETS STA. 149+00.00 TO STA. 150+00.00

| | | | | |
|---------------------------|----------------|--------|--------------|-----------|
| F.A.U. RTE. | SECTION | COUNTY | TOTAL SHEETS | SHEET NO. |
| 8190 | 12-00121-02-PV | MORGAN | 126 | 102 |
| CONTRACT NO. 93619 | | | | |
| ILLINOIS FED. AID PROJECT | | | | |

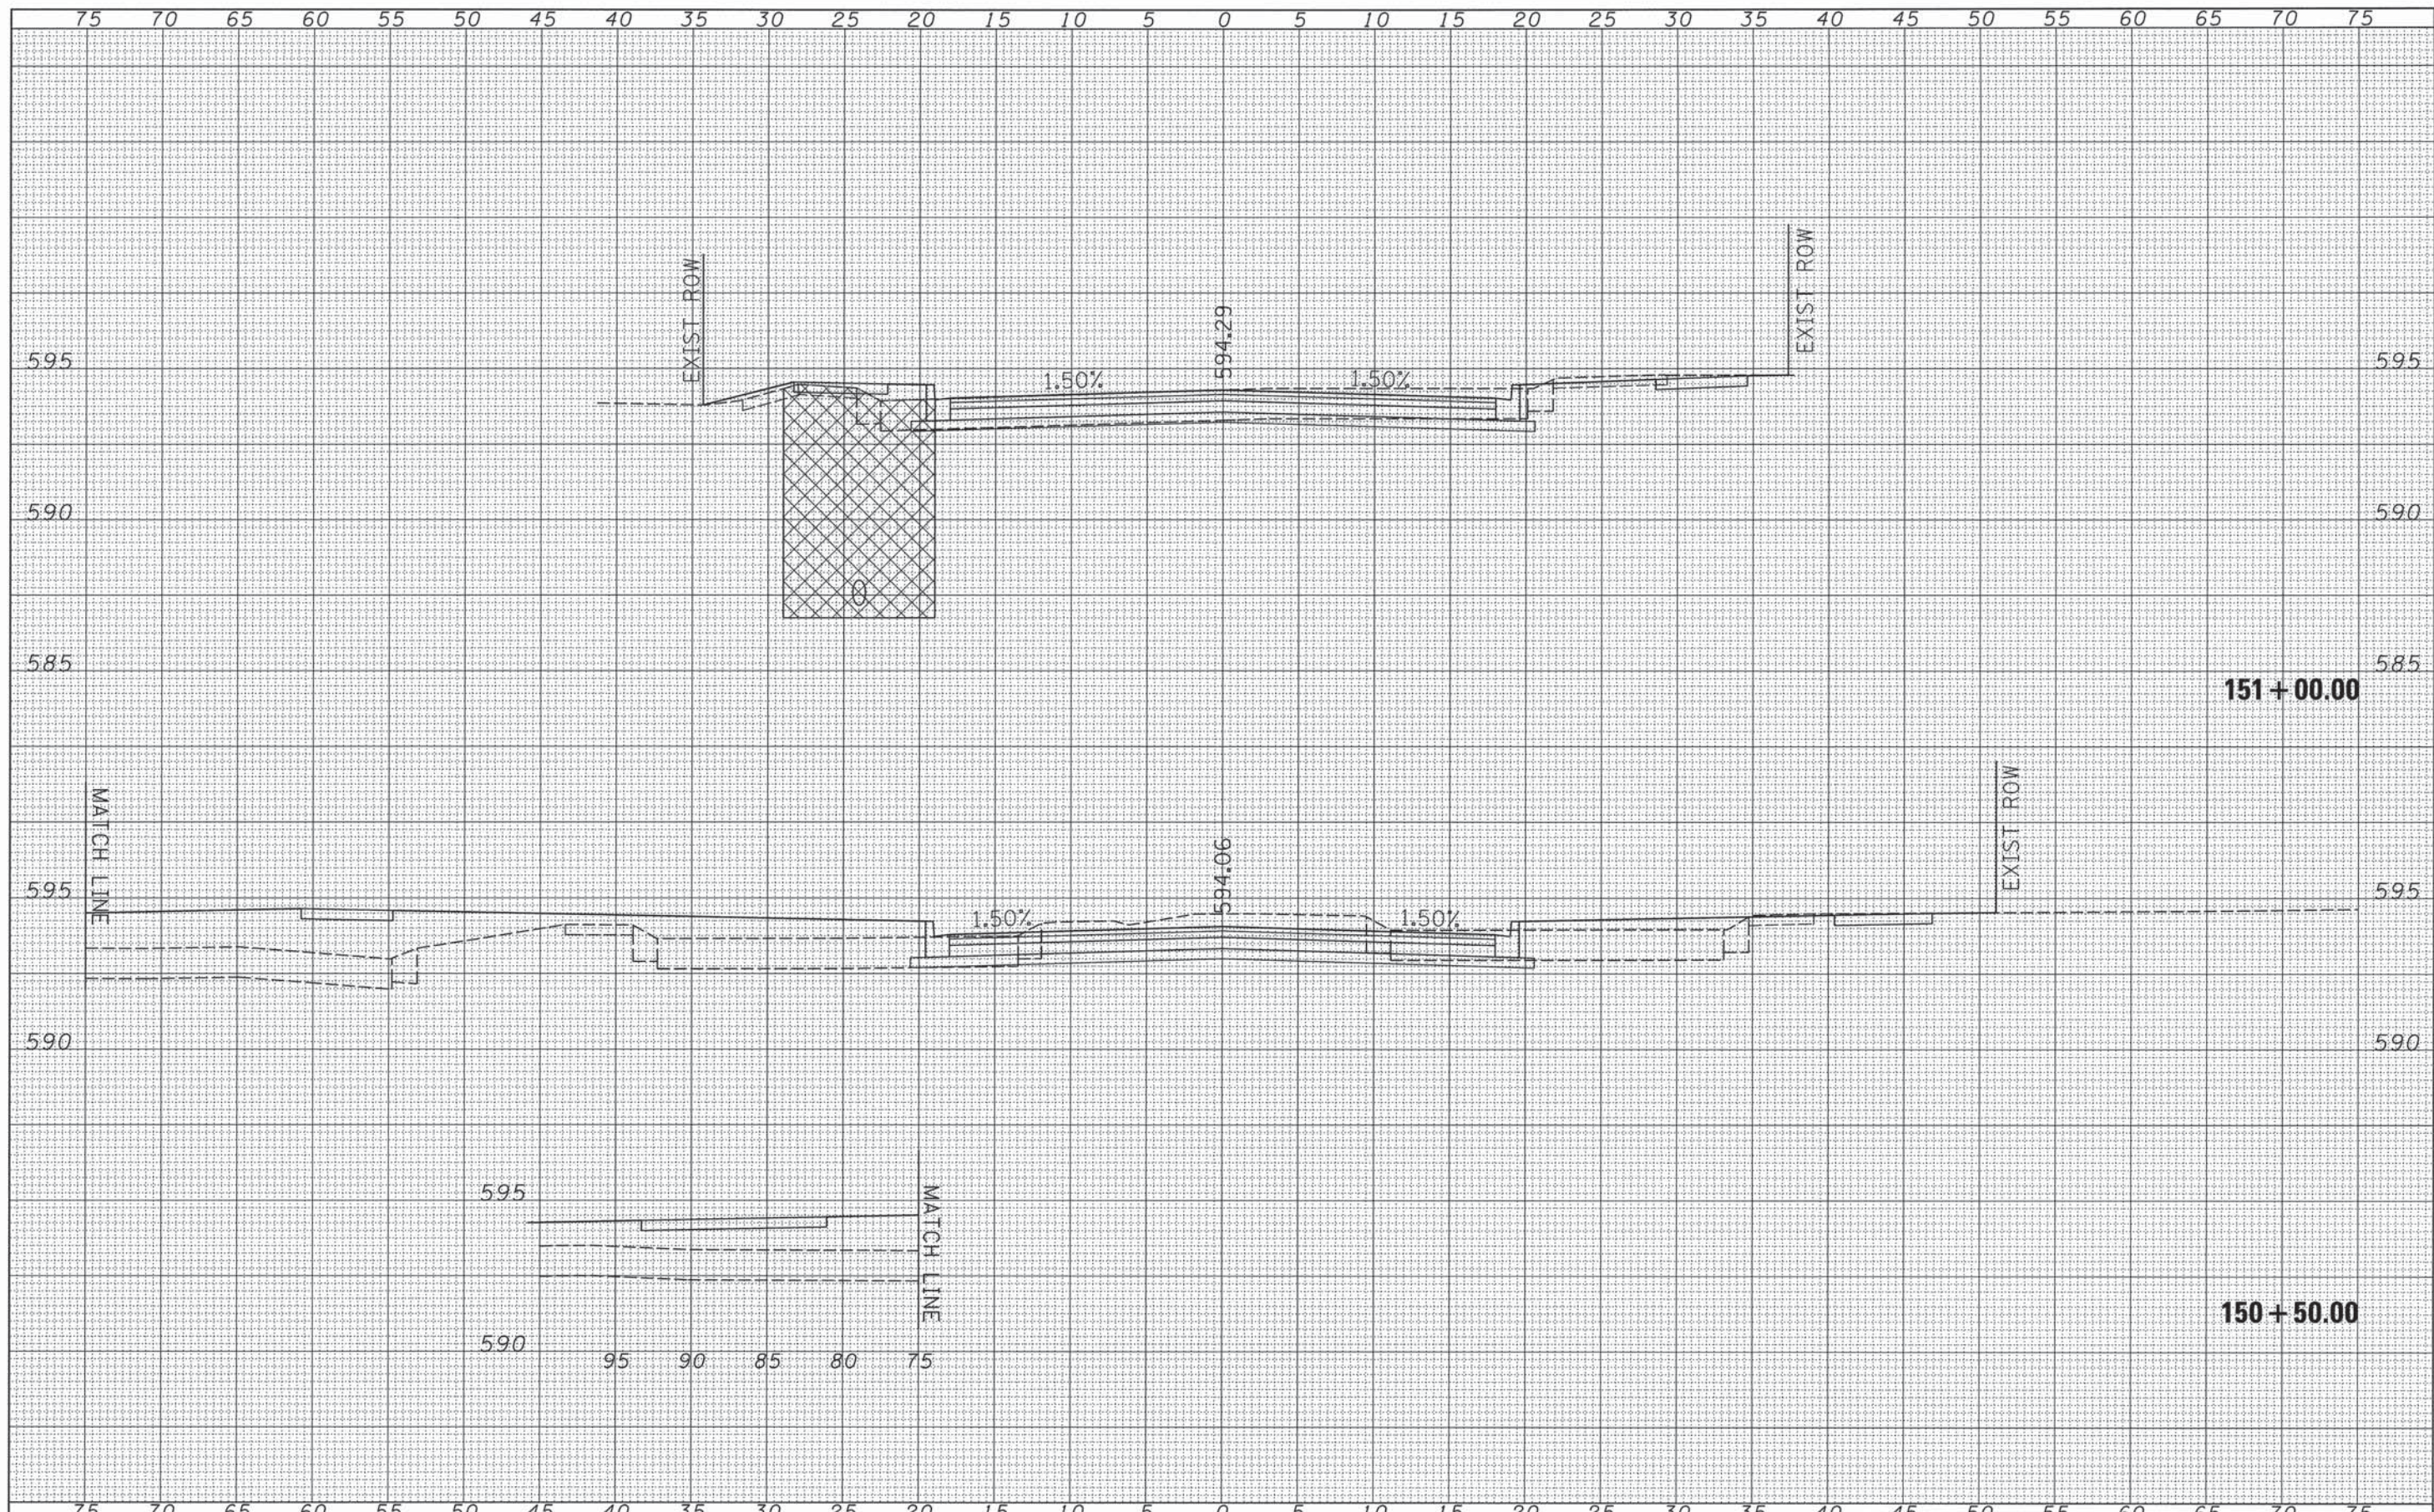

| | |
|--------------|---------------|
| BY | DATE |
| FINAL SURVEY | SURVEYED |
| NOTE BOOK | PLOTTED |
| NO. | TEMPLATE |
| | AREAS CHECKED |

| | |
|-----------------|---------------|
| BY | DATE |
| ORIGINAL SURVEY | SURVEYED |
| NOTE BOOK | PLOTTED |
| NO. | TEMPLATE |
| | AREAS CHECKED |

FILE NAME = v:\transportation\3163\xsheets.dgn
 NMAIN

| | | |
|----------------------------|-------------------|-----------|
| USER NAME = rrusell | DESIGNED - JRB | REVISED - |
| PLOT SCALE = 5.0000' / IN. | DRAWN - TJD | REVISED - |
| PLOT DATE = 11/11/2013 | CHECKED - JRB | REVISED - |
| | DATE - 11/14/2013 | REVISED - |

**STATE OF ILLINOIS
 DEPARTMENT OF TRANSPORTATION**


**CITY OF JACKSONVILLE DOWNTOWN STREETS RECONSTRUCTION
 NORTH MAIN STREET CROSS SECTION SHEETS**

SCALE: SHEET 12 OF 35 SHEETS STA. 150+50.00 TO STA. 151+00.00

| | | | | |
|---------------------------|----------------|--------|------------------------|-----------|
| F.A.U. RTE. | SECTION | COUNTY | TOTAL SHEETS | SHEET NO. |
| 8190 | 12-00121-02-PV | MORGAN | 126 | 103 |
| | | | CONTRACT NO. 9 3 6 1 9 | |
| ILLINOIS FED. AID PROJECT | | | | |

| | |
|-----------------|------|
| BY | DATE |
| FINISHED SURVEY | |
| PLOTTED | |
| NOTE BOOK | |
| NO. | |
| AREAS CHECKED | |

| | |
|-----------------|------|
| BY | DATE |
| ORIGINAL SURVEY | |
| PLOTTED | |
| NOTE BOOK | |
| NO. | |
| AREAS CHECKED | |

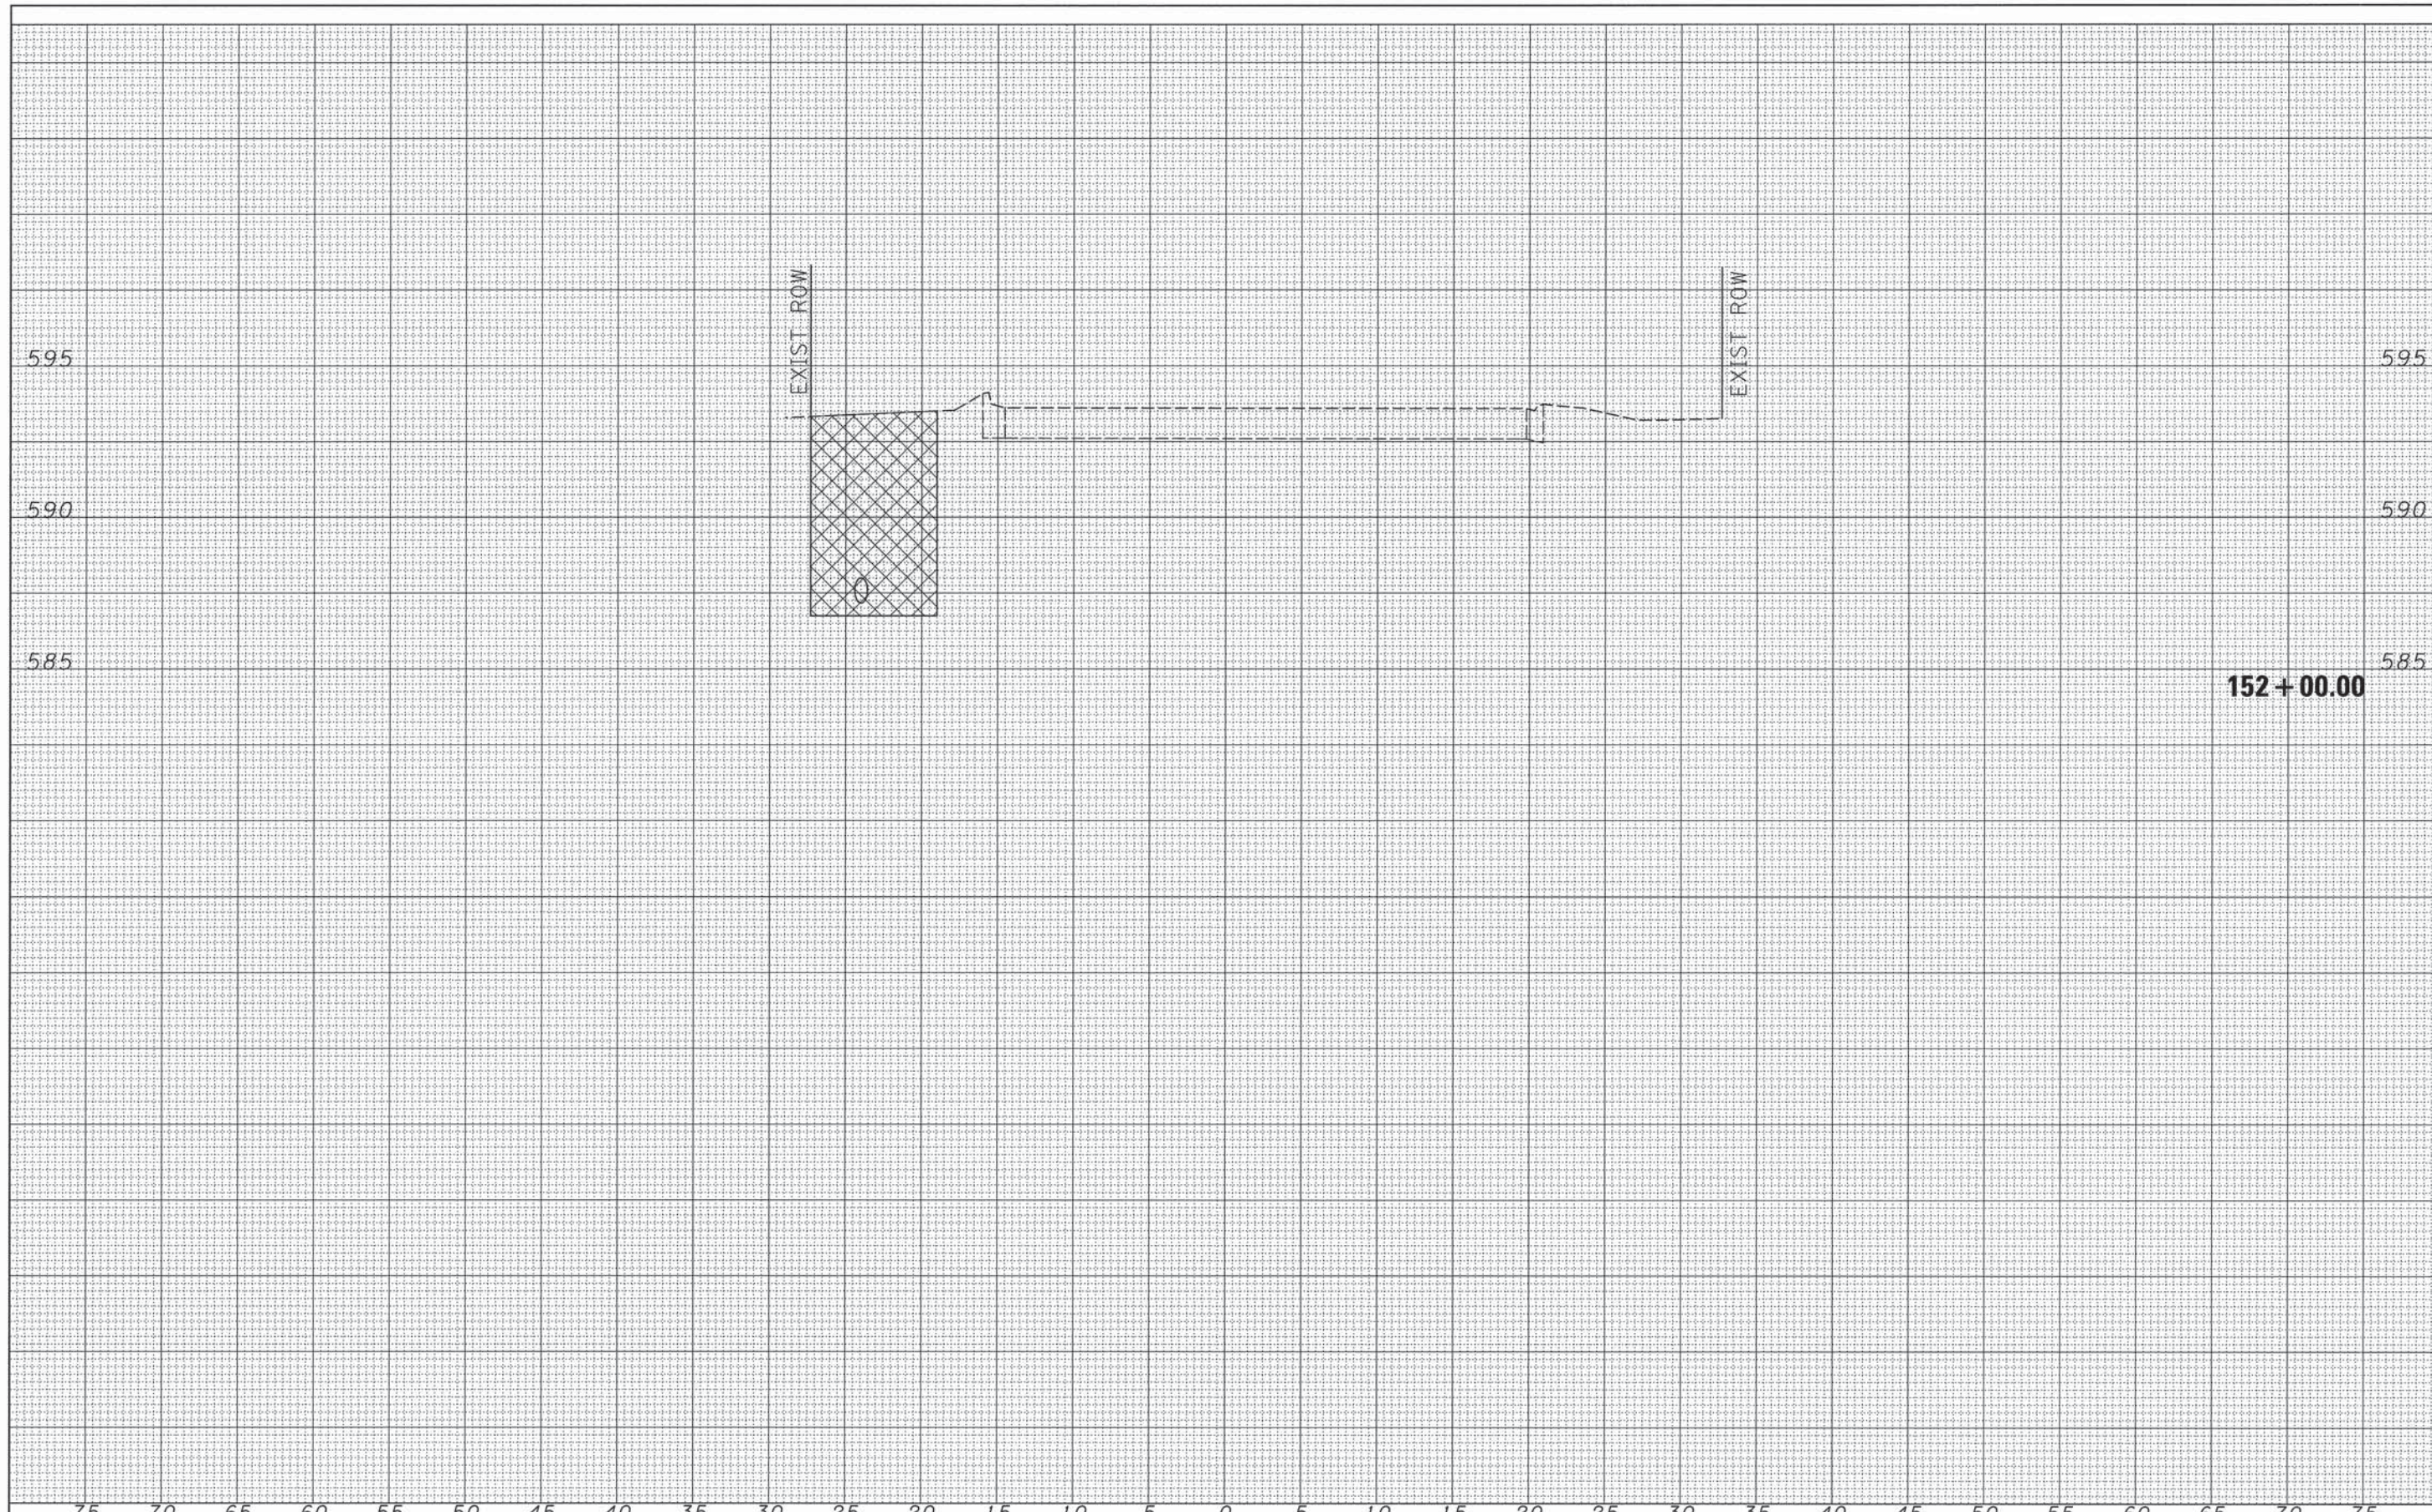

FILE NAME = v:\transportation\3163\xsheets.dgn
 USER NAME = rrusell
 PLOT SCALE = 5,0000' / IN.
 PLOT DATE = 11/11/2013

| | |
|-------------------|-----------|
| DESIGNED - JRB | REVISED - |
| DRAWN - TJD | REVISED - |
| CHECKED - JRB | REVISED - |
| DATE - 11/14/2013 | REVISED - |

STATE OF ILLINOIS
 DEPARTMENT OF TRANSPORTATION


CITY OF JACKSONVILLE DOWNTOWN STREETS RECONSTRUCTION
 NORTH MAIN STREET CROSS SECTION SHEETS

SCALE: SHEET 13 OF 35 SHEETS STA. 152+00.00 TO STA. 152+00.00

| | | | | |
|--------------------|----------------|--------|---------------------------|-----------|
| F.A.U. RTE. | SECTION | COUNTY | TOTAL SHEETS | SHEET NO. |
| 8190 | 12-00121-02-PV | MORGAN | 126 | 104 |
| CONTRACT NO. 93619 | | | ILLINOIS FED. AID PROJECT | |

| | |
|-----------------|-------------------|
| DATE | BY |
| | |
| ORIGINAL SURVEY | DESIGNED - JRB |
| NOTE BOOK NO. | DRAWN - TJD |
| | CHECKED - JRB |
| | DATE - 11/14/2013 |
| | REVISER - |
| | REVISER - |
| | REVISER - |
| | REVISER - |

| | |
|-----------------|-------------------|
| DATE | BY |
| | |
| ORIGINAL SURVEY | DESIGNED - JRB |
| NOTE BOOK NO. | DRAWN - TJD |
| | CHECKED - JRB |
| | DATE - 11/14/2013 |
| | REVISER - |
| | REVISER - |
| | REVISER - |
| | REVISER - |

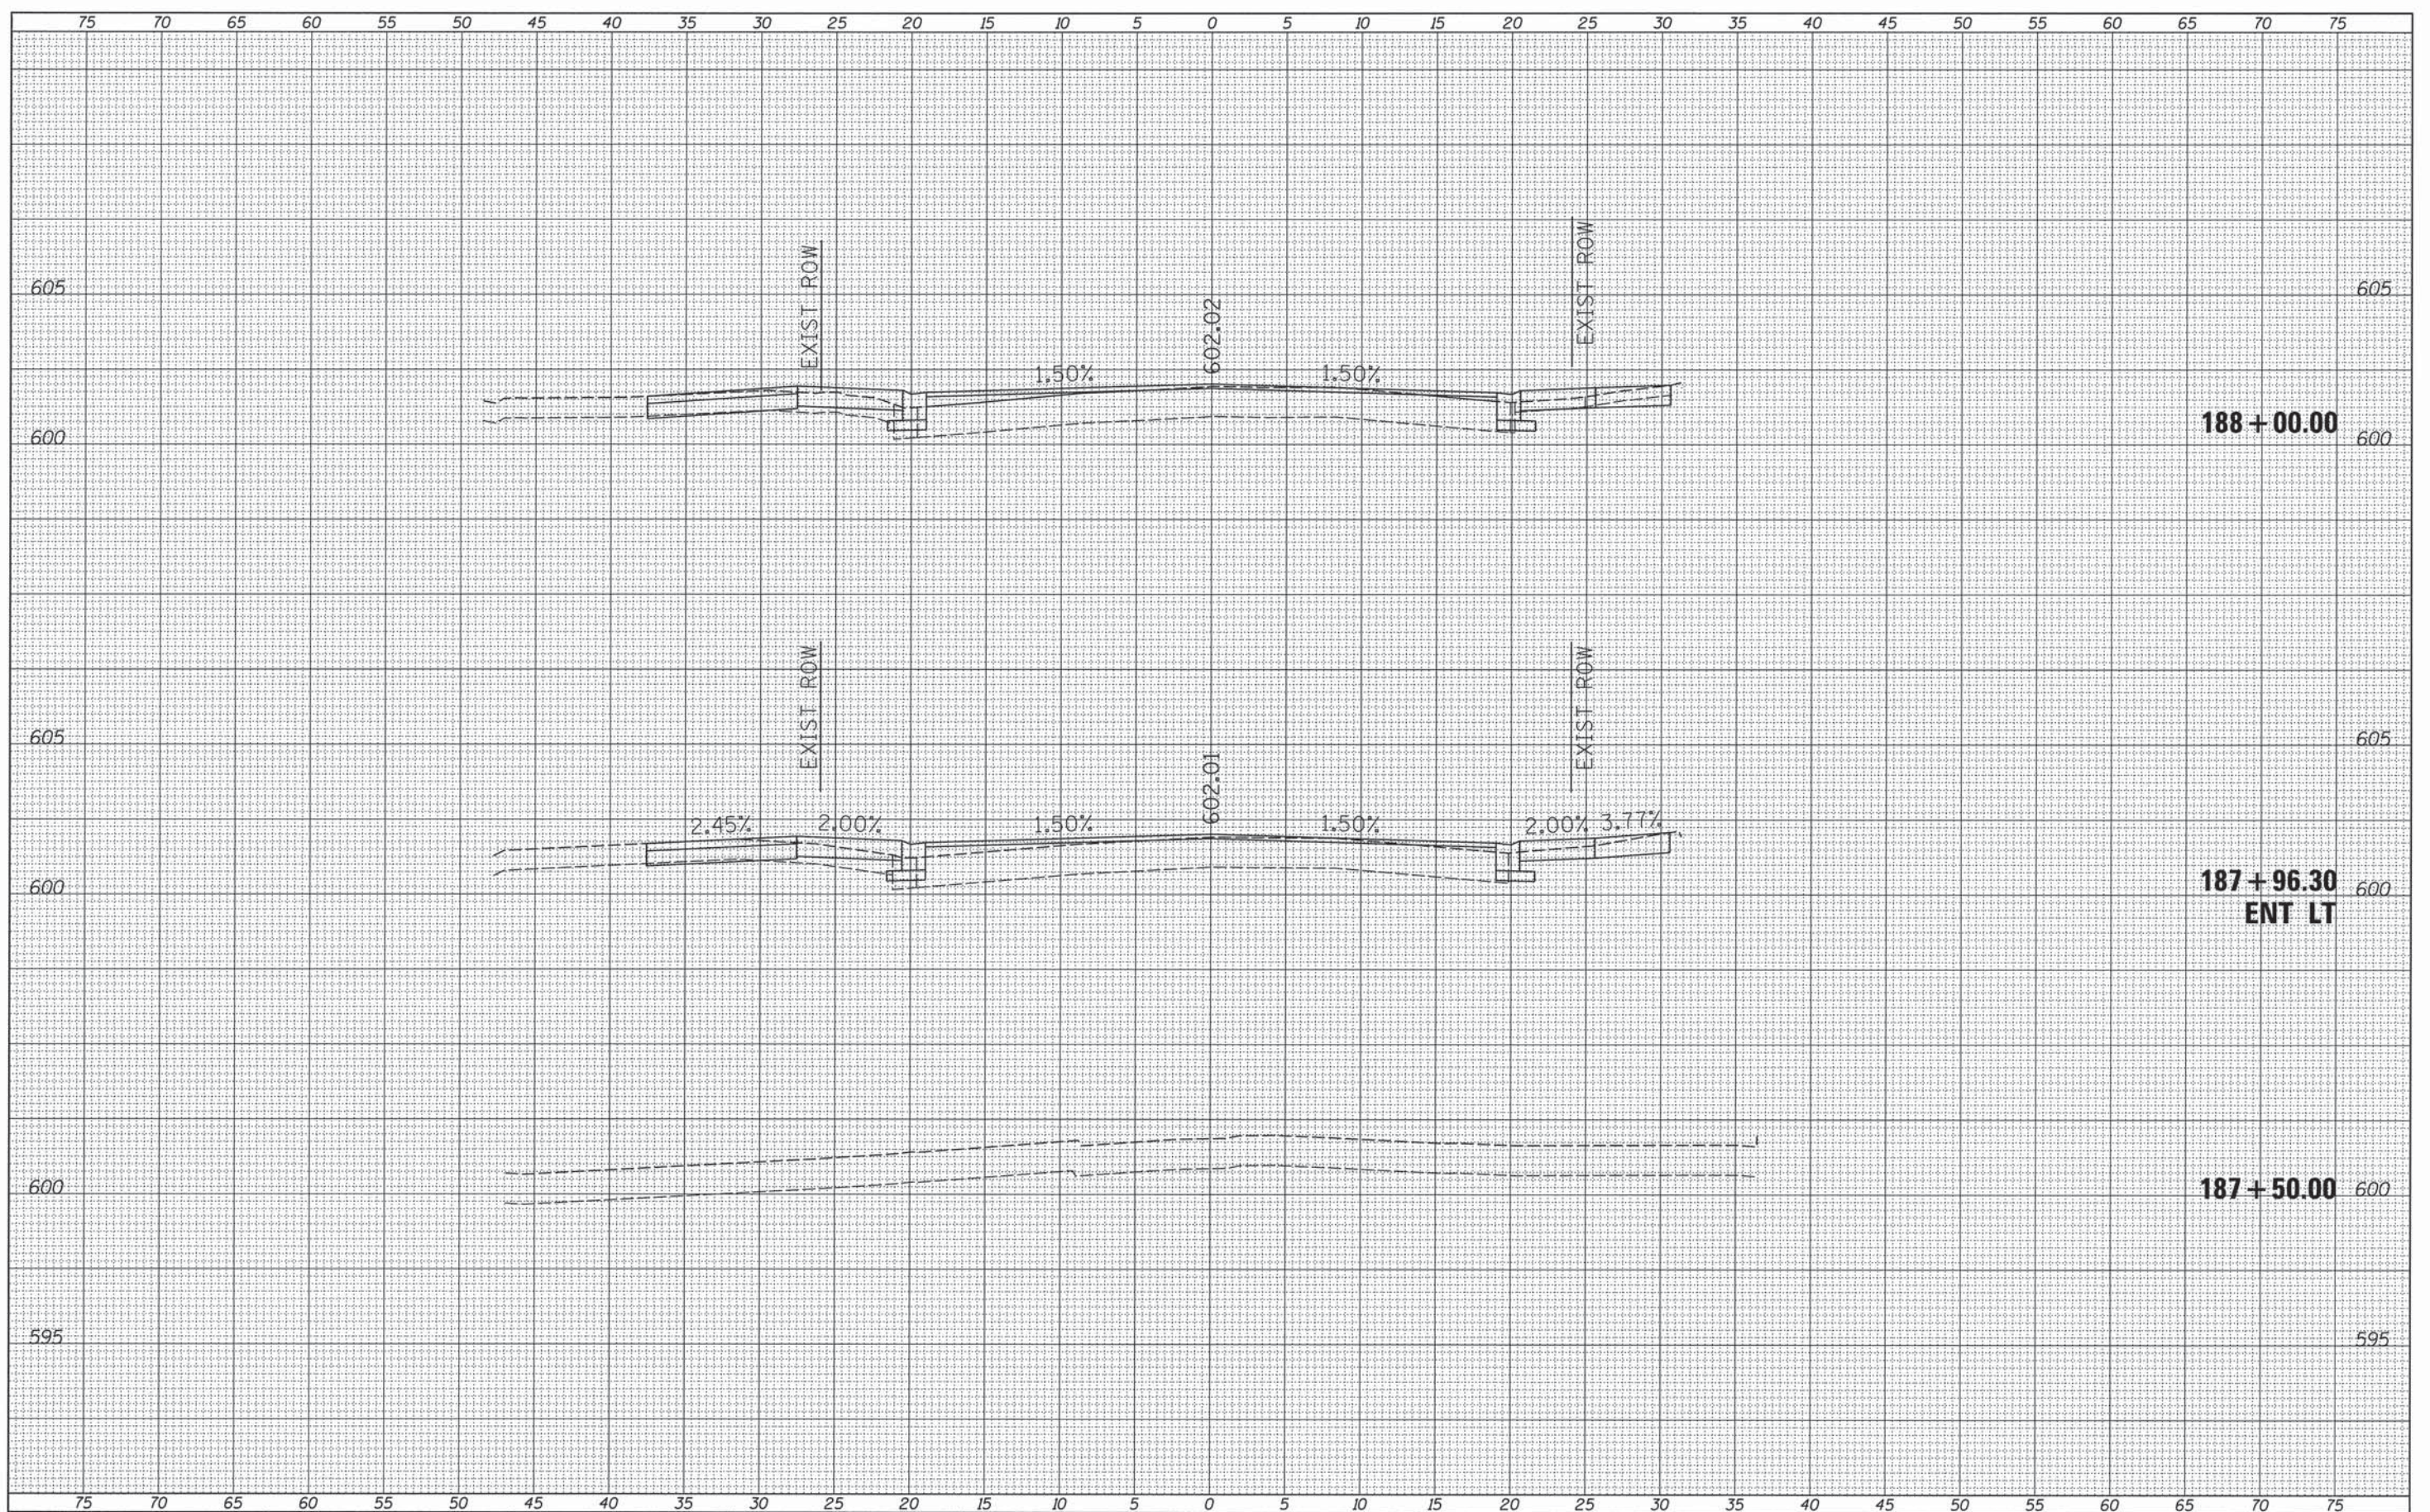

FILE NAME = v:\transportation\3163\xsheets.dgn
 WDOUGLAS

| | | |
|----------------------------|-------------------|-----------|
| USER NAME = frussell | DESIGNED - JRB | REVISER - |
| PLOT SCALE = 5.0000' / IN. | DRAWN - TJD | REVISER - |
| PLOT DATE = 11/11/2013 | CHECKED - JRB | REVISER - |
| | DATE - 11/14/2013 | REVISER - |


**STATE OF ILLINOIS
 DEPARTMENT OF TRANSPORTATION**

**CITY OF JACKSONVILLE DOWNTOWN STREETS RECONSTRUCTION
 WEST DOUGLAS AVENUE CROSS SECTION SHEETS**

| | | | | |
|---|----------------|--------|--------------------|-----------|
| F.A.U. RTE. | SECTION | COUNTY | TOTAL SHEETS | SHEET NO. |
| 8190 | 12-00121-02-PV | MORGAN | 126 | 105 |
| SCALE: SHEET 14 OF 35 SHEETS STA. 187+50.00 TO STA. 188+00.00 | | | CONTRACT NO. 93610 | |
| ILLINOIS FED. AID PROJECT | | | | |

| | |
|-----------|--------------|
| DATE | BY |
| | |
| SURVEYED | PLOTTED |
| NOTE BOOK | AREA CHECKED |
| NO. | |


| | |
|-----------|--------------|
| DATE | BY |
| | |
| SURVEYED | PLOTTED |
| NOTE BOOK | AREA CHECKED |
| NO. | |

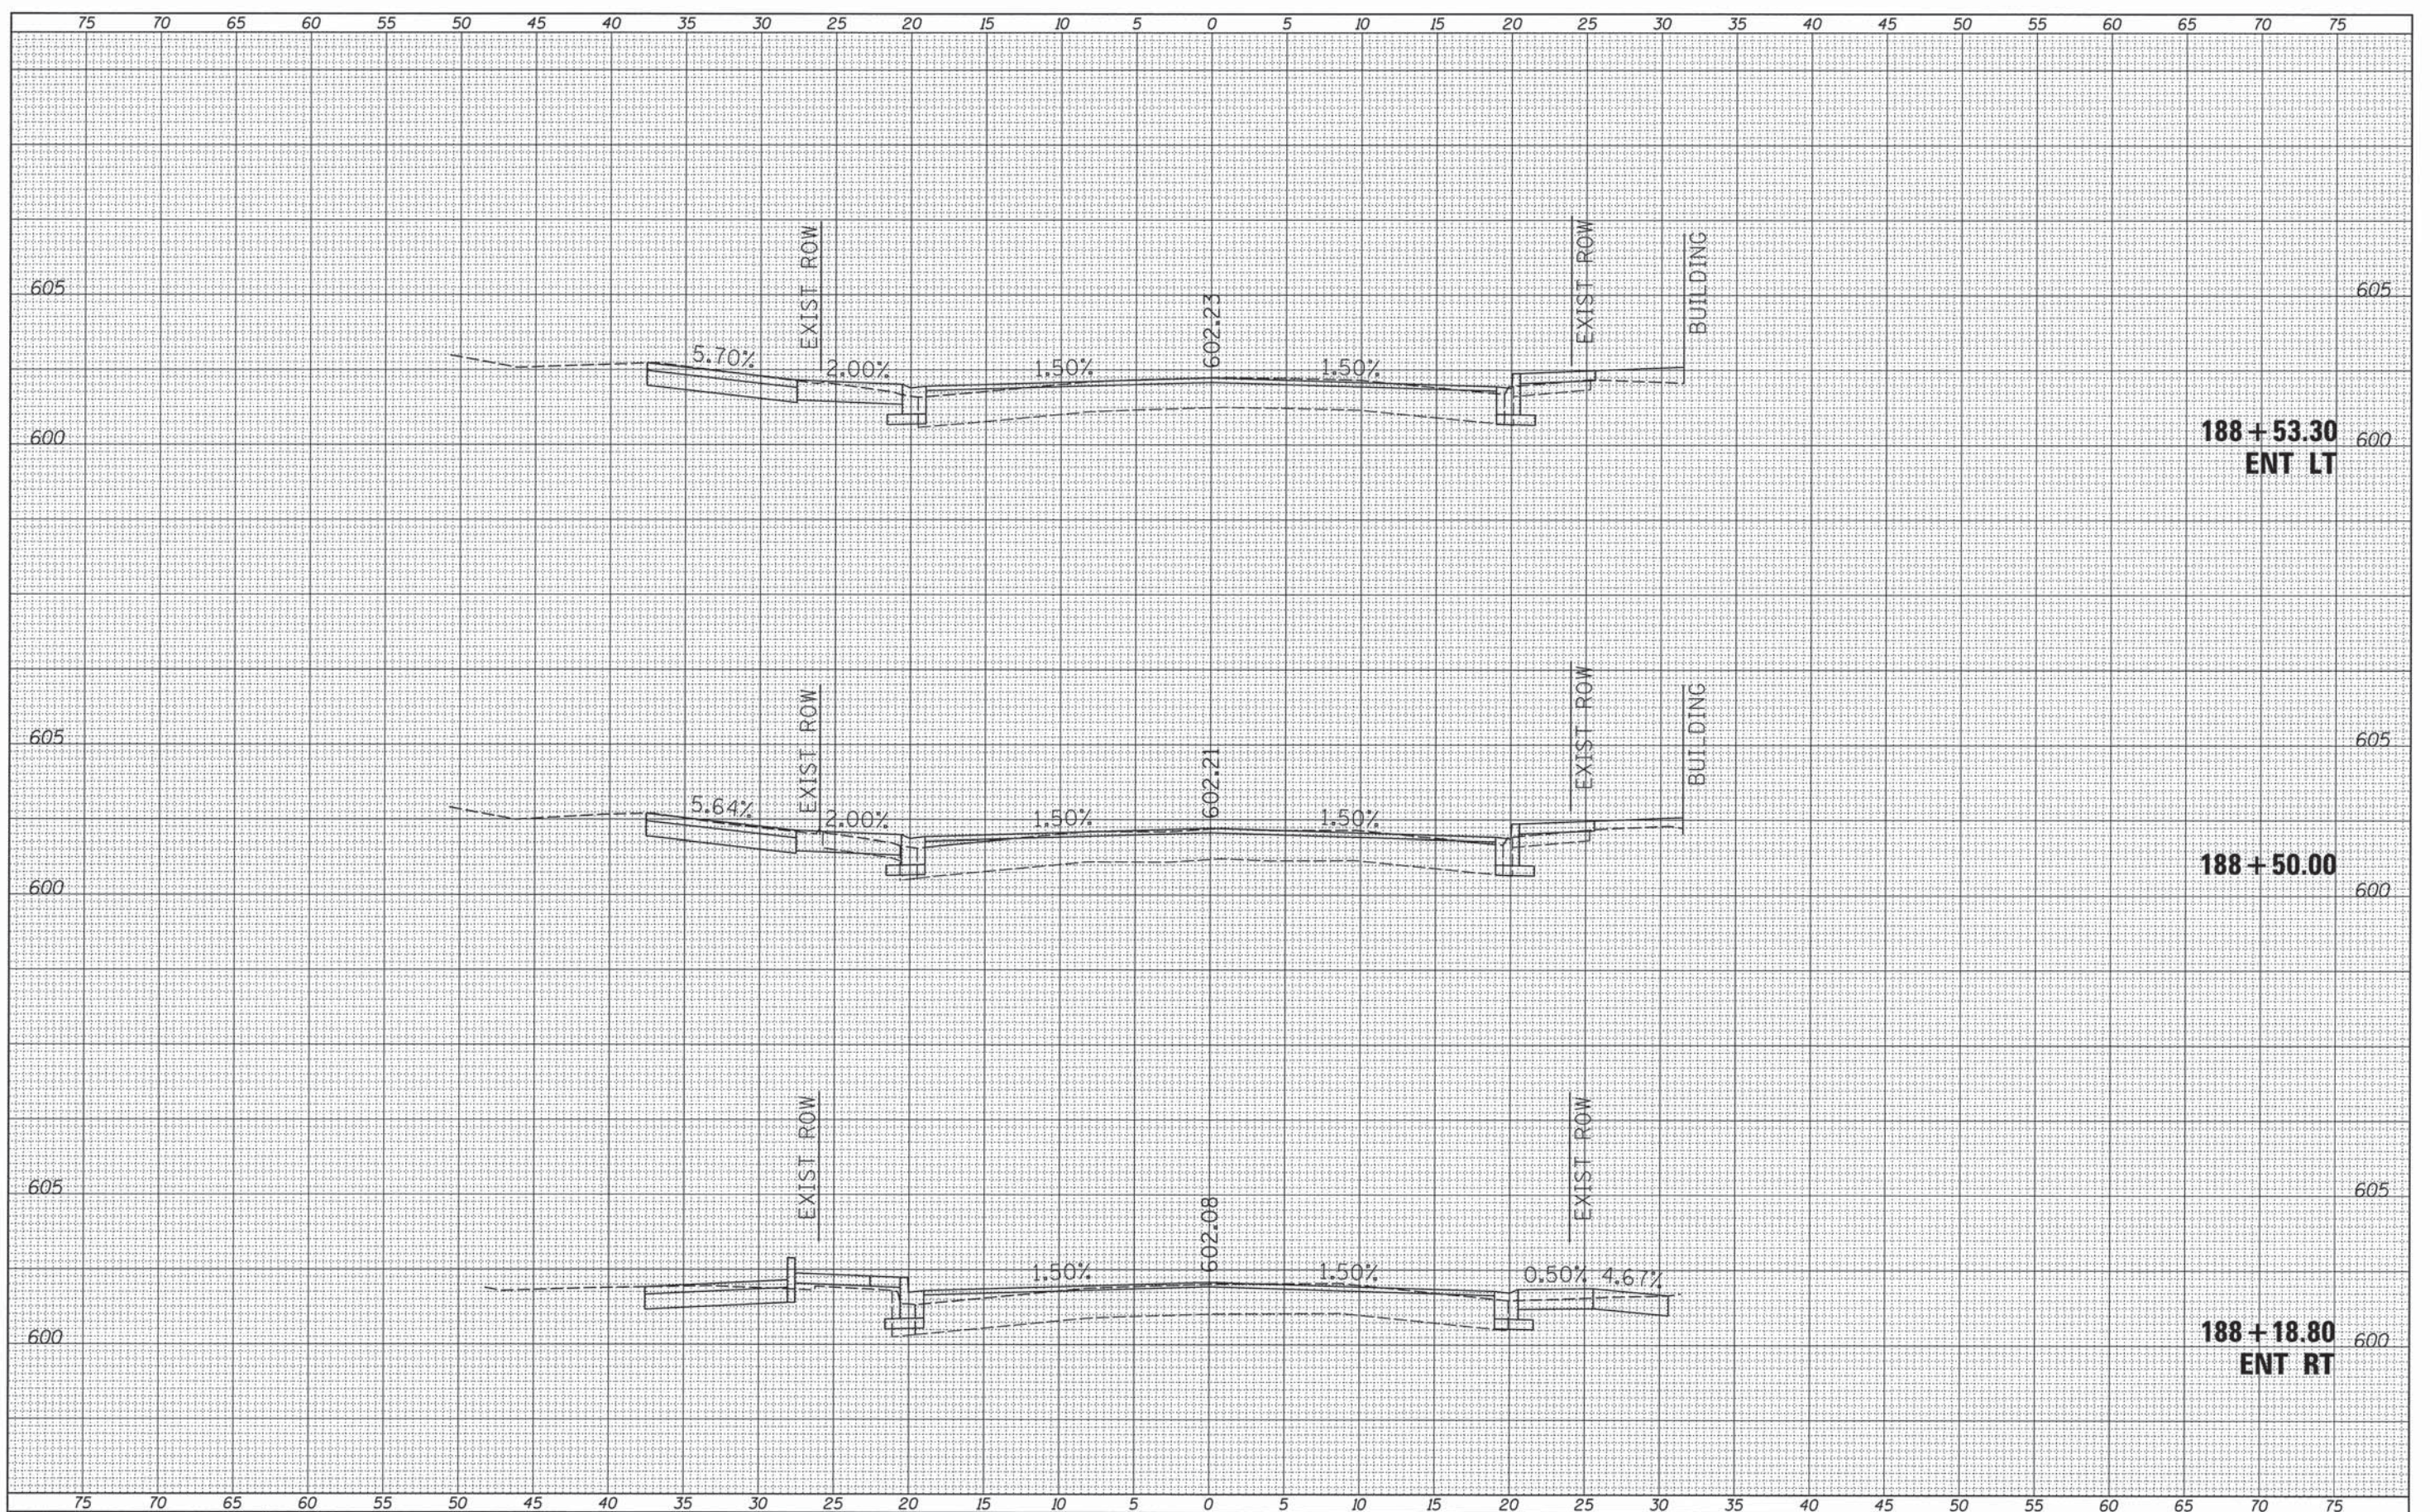

| | | | | | | | | | |
|---|---------------------------|-------------------|-----------|--|---------------------------|---------------------------|------------------|----------------------------------|--------------------|
| FILE NAME = v:\transportation\3163\ssheets.dgn | USER NAME = russell | DESIGNED - JRB | REVISED - | <p align="center">STATE OF ILLINOIS DEPARTMENT OF TRANSPORTATION</p> <p align="center">CITY OF JACKSONVILLE DOWNTOWN STREETS RECONSTRUCTION WEST DOUGLAS AVENUE CROSS SECTION SHEETS</p> | F.A.U. RTE. 8190 | SECTION 12-00121-02-PV | COUNTY MORGAN | TOTAL SHEETS 126 | SHEET NO. 106 |
| WDOUGLAS | PLOT SCALE = 5.0000' / 1" | CHECKED - JRB | REVISED - | | SCALE: | SHEET 15 OF 35 SHEETS | | STA. 188+18.80 TO STA. 188+53.30 | CONTRACT NO. 93619 |
| | PLOT DATE = 11/11/2013 | DATE - 11/14/2013 | REVISED - | | ILLINOIS FED. AID PROJECT | | | | |
| | | | | | | | | | |

| | |
|--------------|---------------|
| DATE | |
| BY | |
| FINAL SURVEY | SURVEYED |
| NOTE BOOK | PLOTTED |
| NO. | AREAS CHECKED |

| | |
|-----------------|---------------|
| DATE | |
| BY | |
| ORIGINAL SURVEY | SURVEYED |
| NOTE BOOK | PLOTTED |
| NO. | AREAS CHECKED |

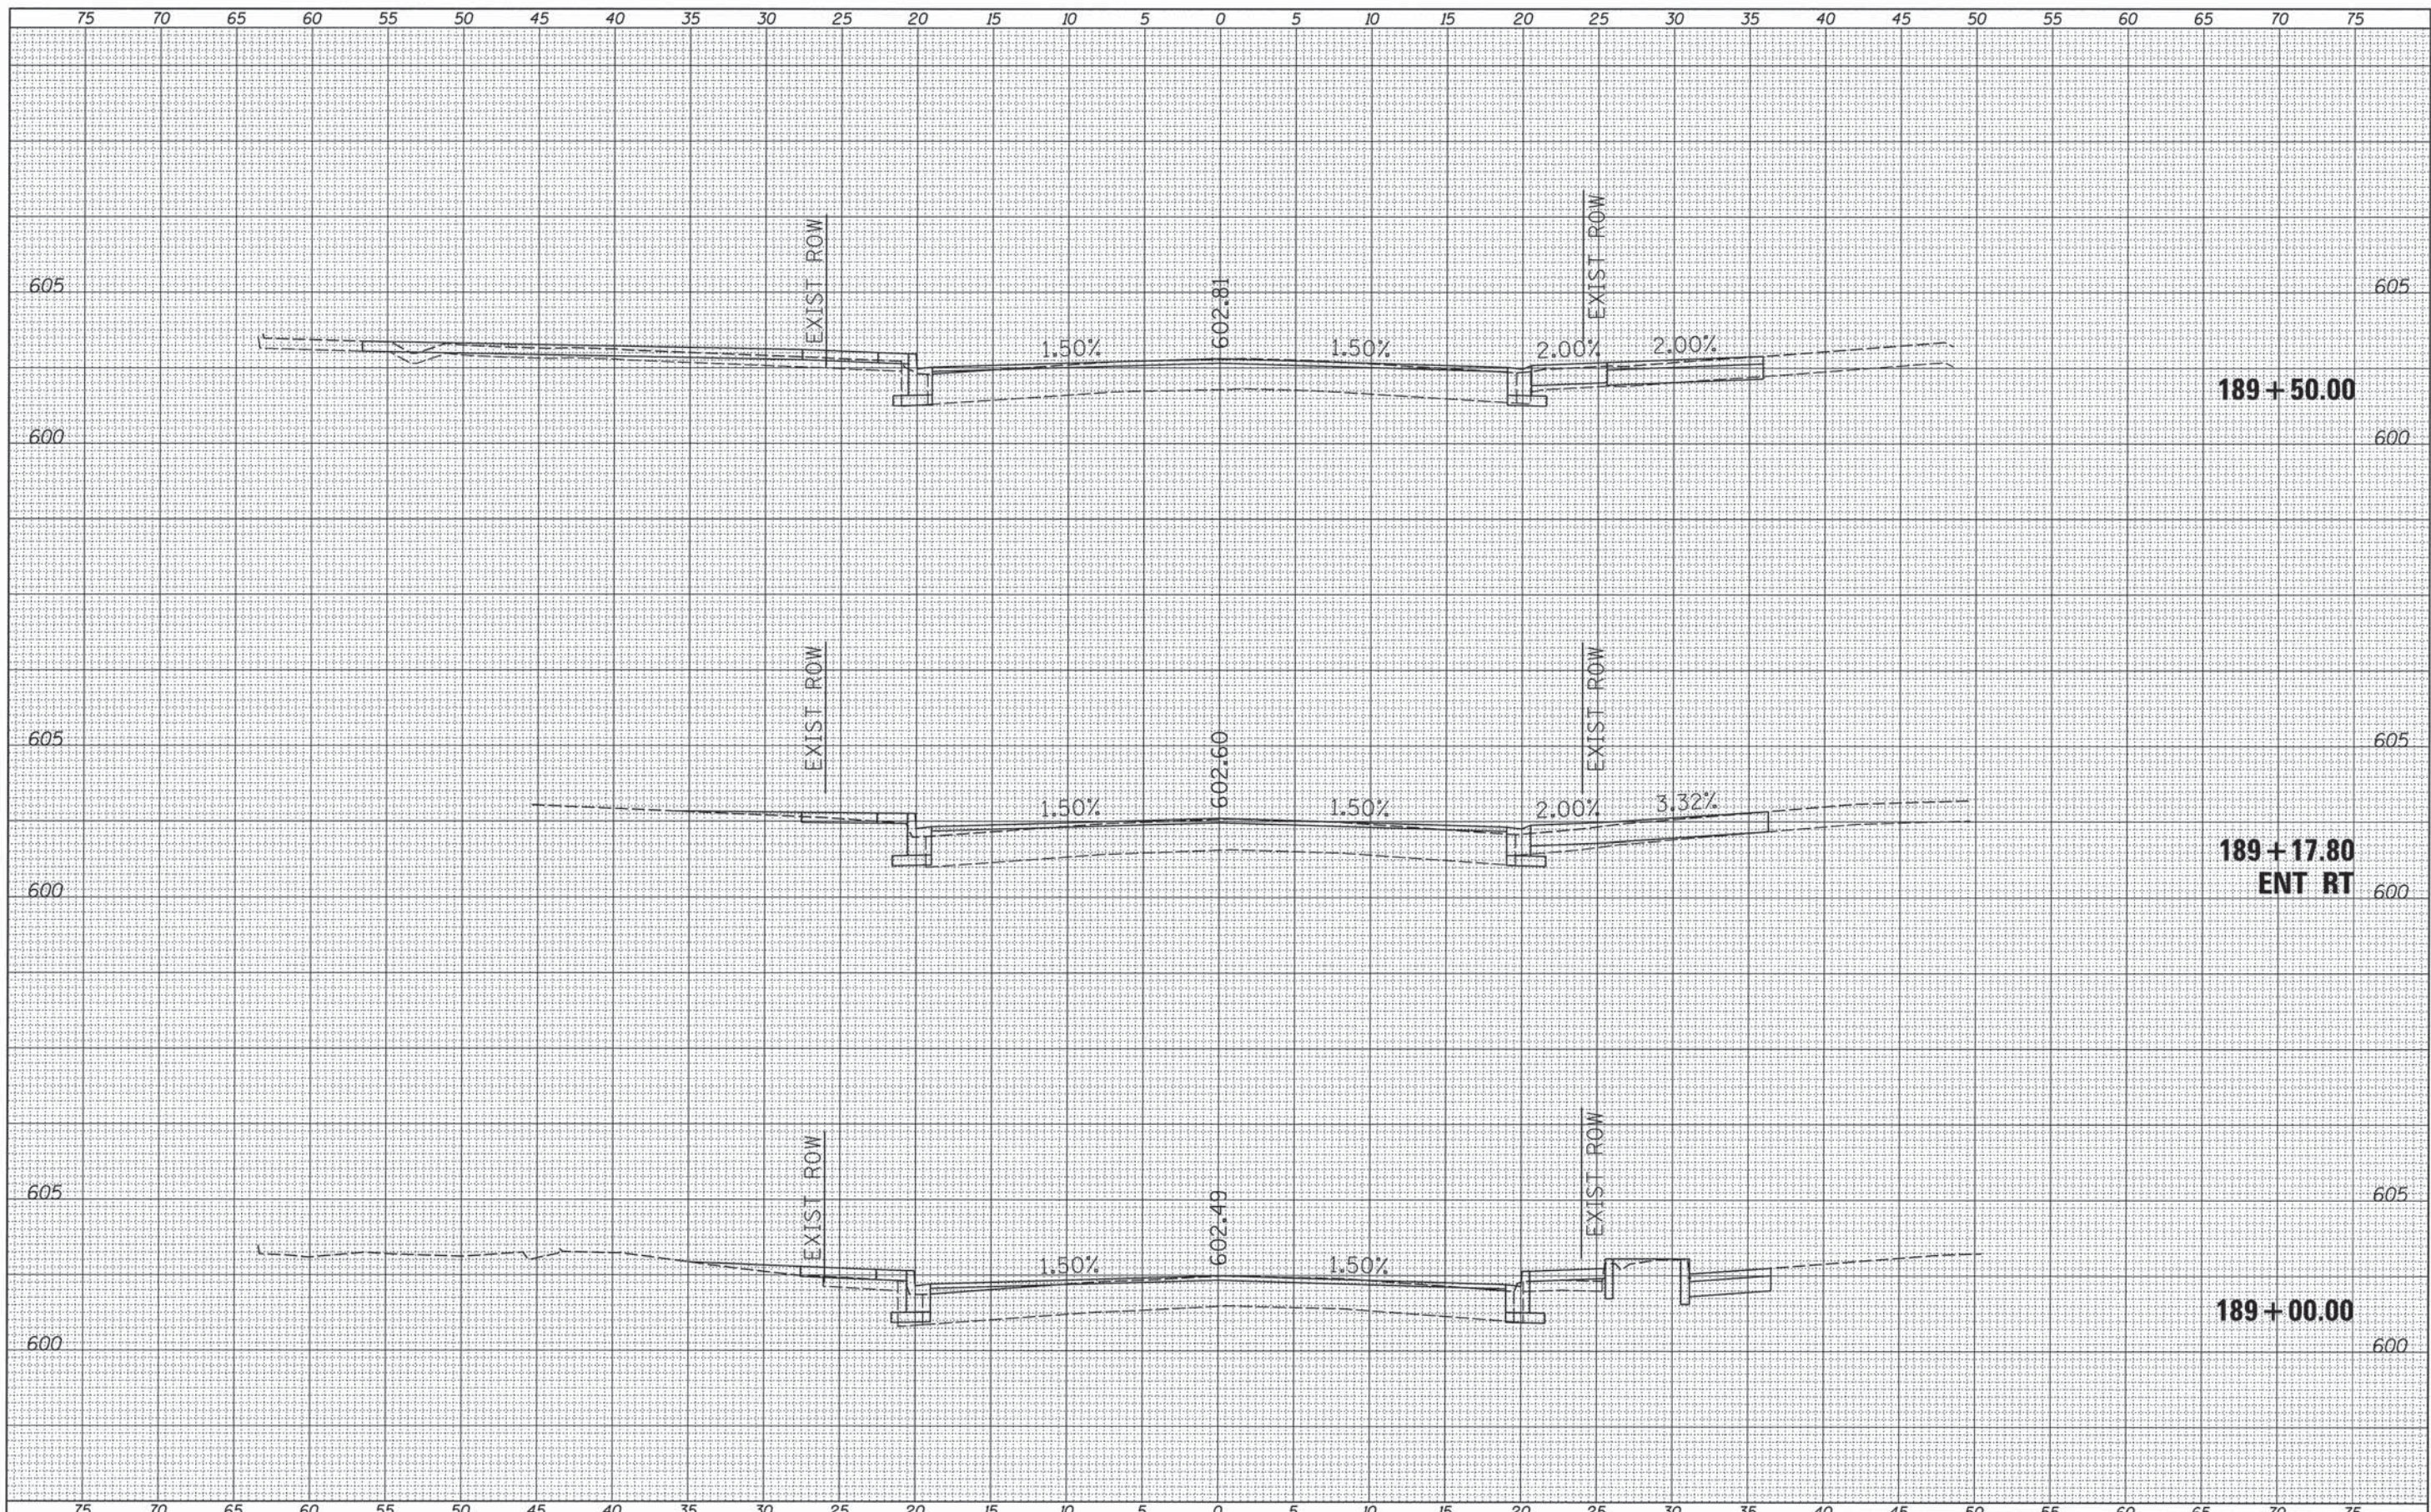

FILE NAME = v:\transportation\3163\ssheets.dgn
 WDOUGLAS

| | | |
|----------------------------|-------------------|-----------|
| USER NAME = rrusell | DESIGNED - JRB | REVISED - |
| PLOT SCALE = 5.0000' / IN. | DRAWN - TJD | REVISED - |
| PLOT DATE = 11/14/2013 | CHECKED - JRB | REVISED - |
| | DATE - 11/14/2013 | REVISED - |

**STATE OF ILLINOIS
 DEPARTMENT OF TRANSPORTATION**


**CITY OF JACKSONVILLE DOWNTOWN STREETS RECONSTRUCTION
 WEST DOUGLAS AVENUE CROSS SECTION SHEETS**

SCALE: SHEET 16 OF 35 SHEETS STA. 189+00.00 TO STA. 189+50.00

| F.A.U. RTE. | SECTION | COUNTY | TOTAL SHEETS | SHEET NO. |
|---------------------------|----------------|--------|--------------|-----------|
| 8190 | 12-00121-02-PV | MORGAN | 126 | 107 |
| | | | CONTRACT NO. | 93619 |
| ILLINOIS FED. AID PROJECT | | | | |

| | |
|-----------|---------------|
| DATE | BY |
| | |
| SURVEYED | PLOTTED |
| NOTE BOOK | TEMPLATE |
| NO. | AREAS CHECKED |

| | |
|-----------|---------------|
| DATE | BY |
| | |
| SURVEYED | PLOTTED |
| NOTE BOOK | TEMPLATE |
| NO. | AREAS CHECKED |

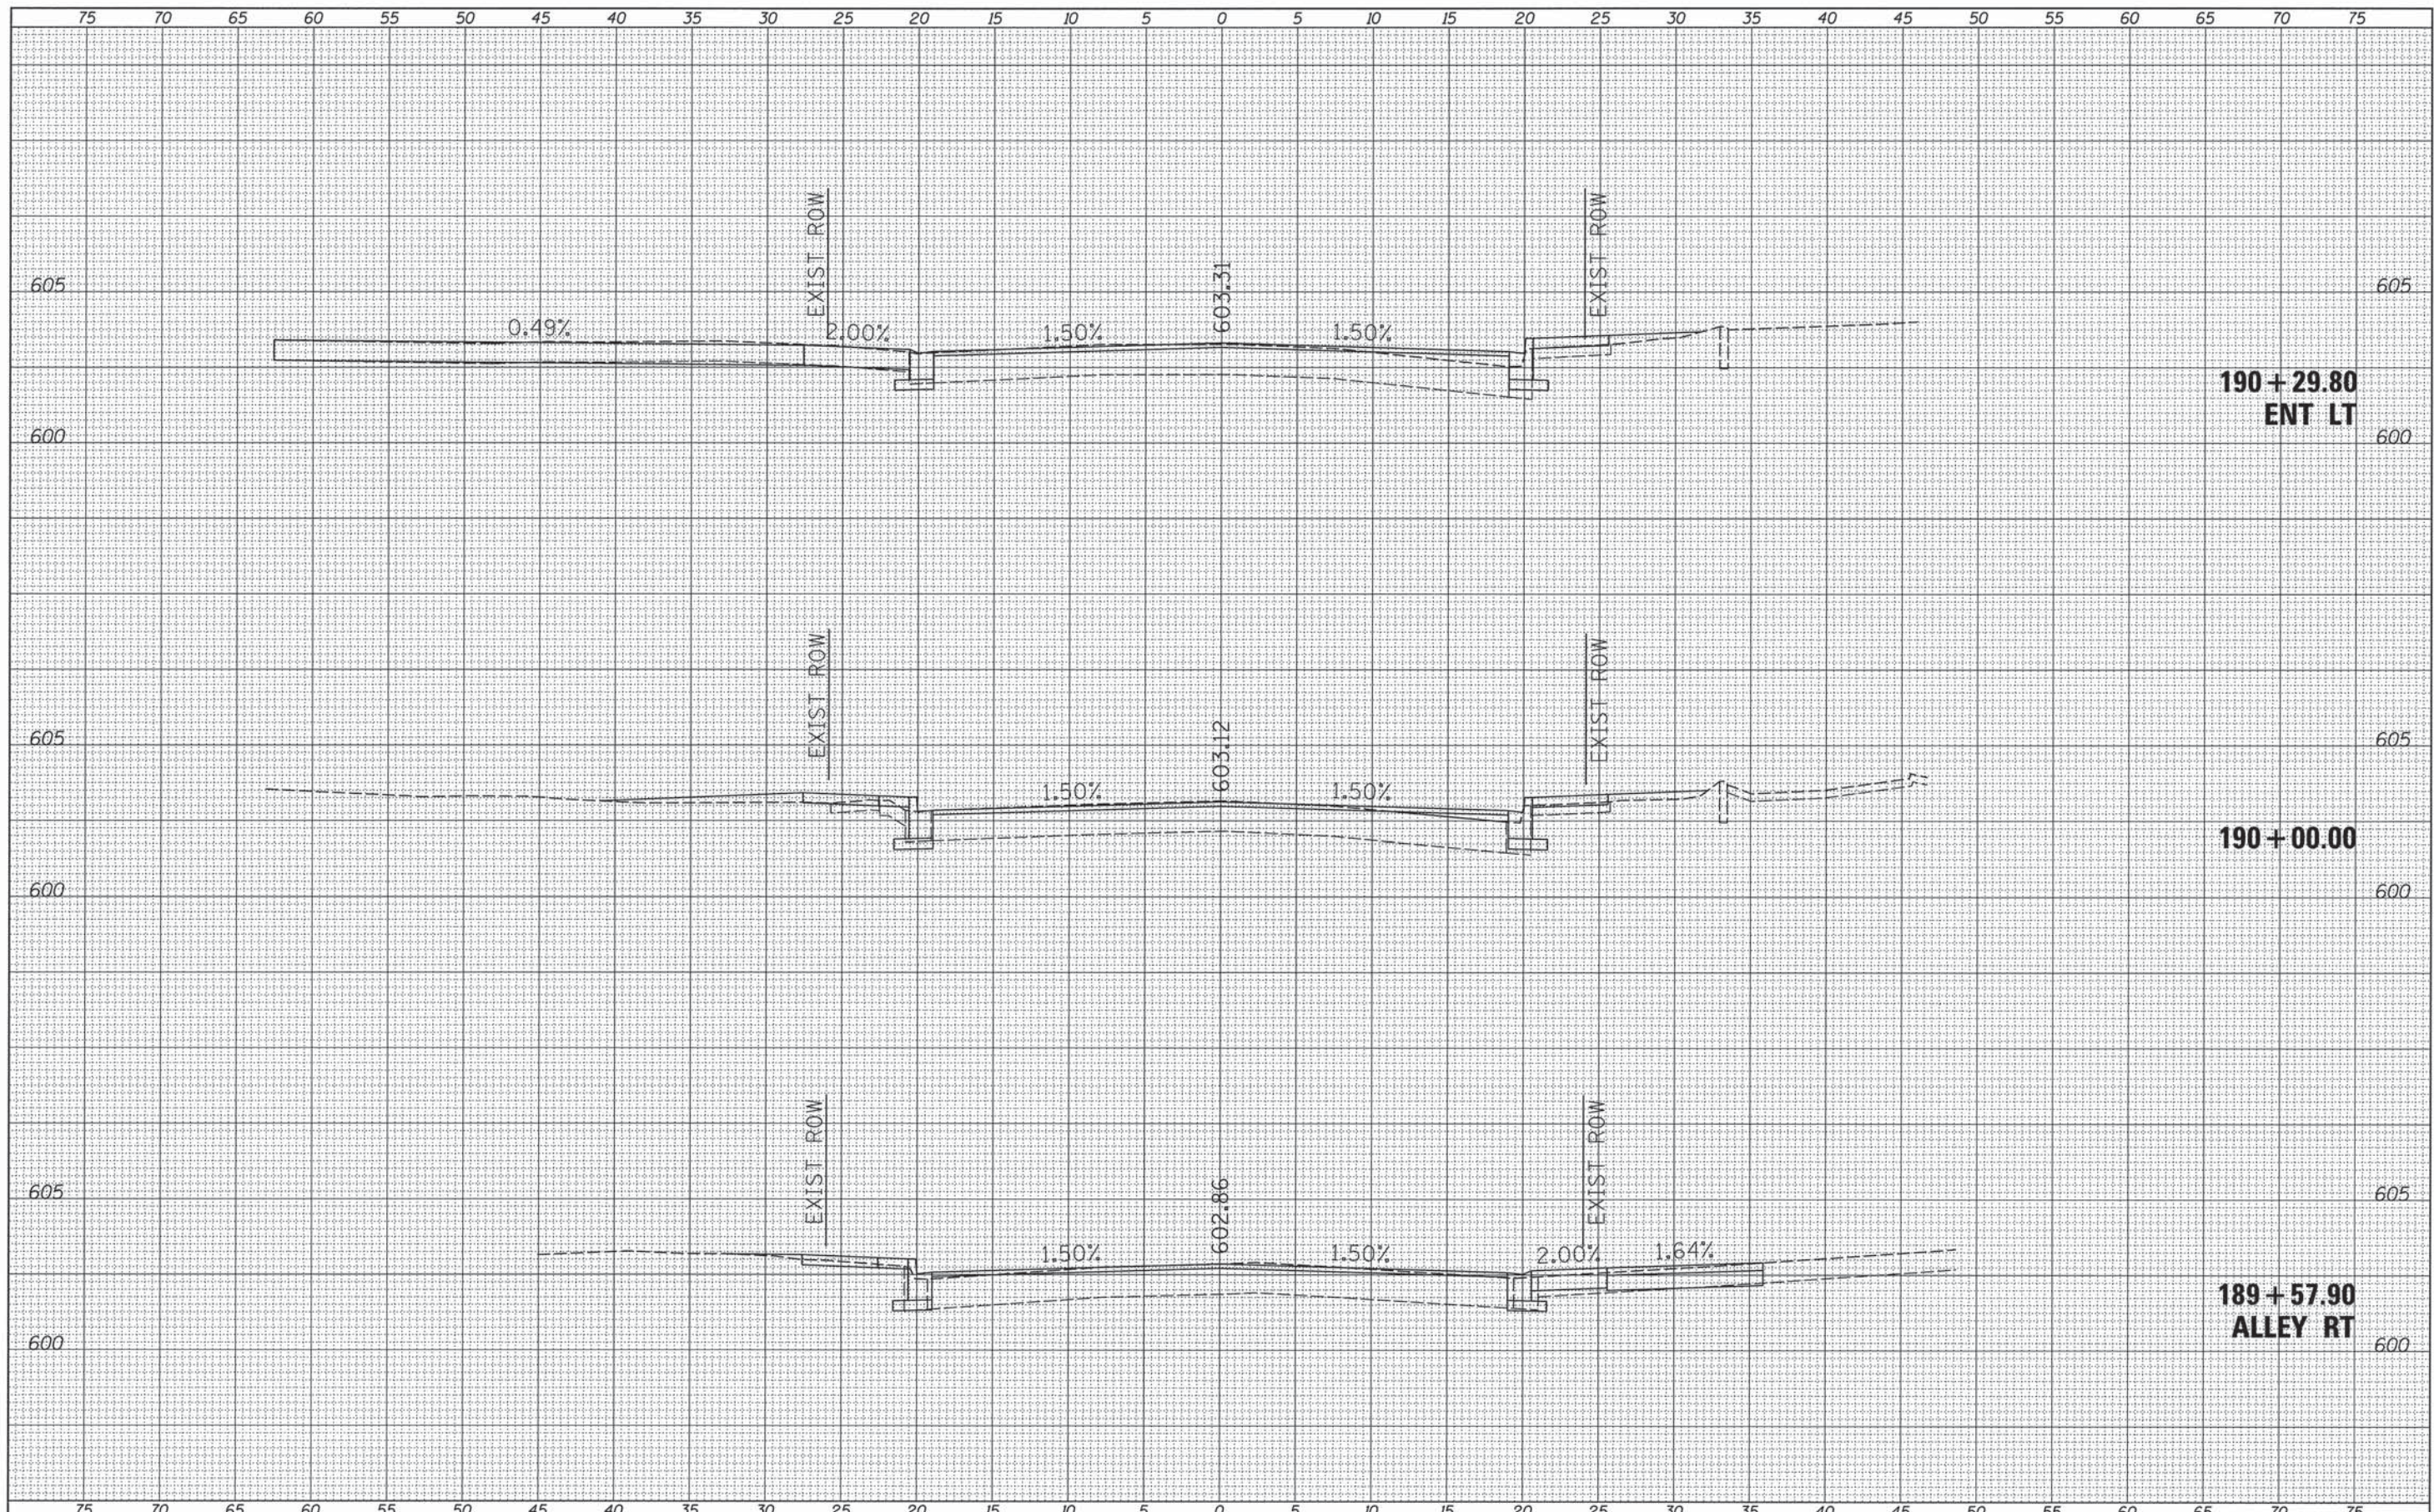

FILE NAME = v:\transportation\3163\xsheets.dgn
WOODGLAS

USER NAME = russell
PLOT SCALE = 5.0000' / IN.
PLOT DATE = 11/11/2013

DESIGNED - JRB
DRAWN - TJD
CHECKED - JRB
DATE - 11/14/2013

REVISED -
REVISED -
REVISED -
REVISED -

STATE OF ILLINOIS
DEPARTMENT OF TRANSPORTATION


CITY OF JACKSONVILLE DOWNTOWN STREETS RECONSTRUCTION
WEST DOUGLAS AVENUE CROSS SECTION SHEETS

SCALE: SHEET 17 OF 35 SHEETS STA. 189+57.90 TO STA. 190+29.80

| | | | | |
|-------------------|----------------|--------|---------------------------|-----------|
| F.A.U. RTE. | SECTION | COUNTY | TOTAL SHEETS | SHEET NO. |
| 8190 | 12-00121-02-PV | MORGAN | 126 | 108 |
| CONTRACT NO. 9361 | | | ILLINOIS FED. AID PROJECT | |

| | |
|-----------------|---------------|
| DATE | BY |
| | |
| FINISHED SURVEY | SURVEYED |
| NOTE BOOK NO. | PLOTTED |
| | TEMPLATE |
| | AREAS CHECKED |

| | |
|-----------------|---------------|
| DATE | BY |
| | |
| ORIGINAL SURVEY | SURVEYED |
| NOTE BOOK NO. | PLOTTED |
| | TEMPLATE |
| | AREAS CHECKED |

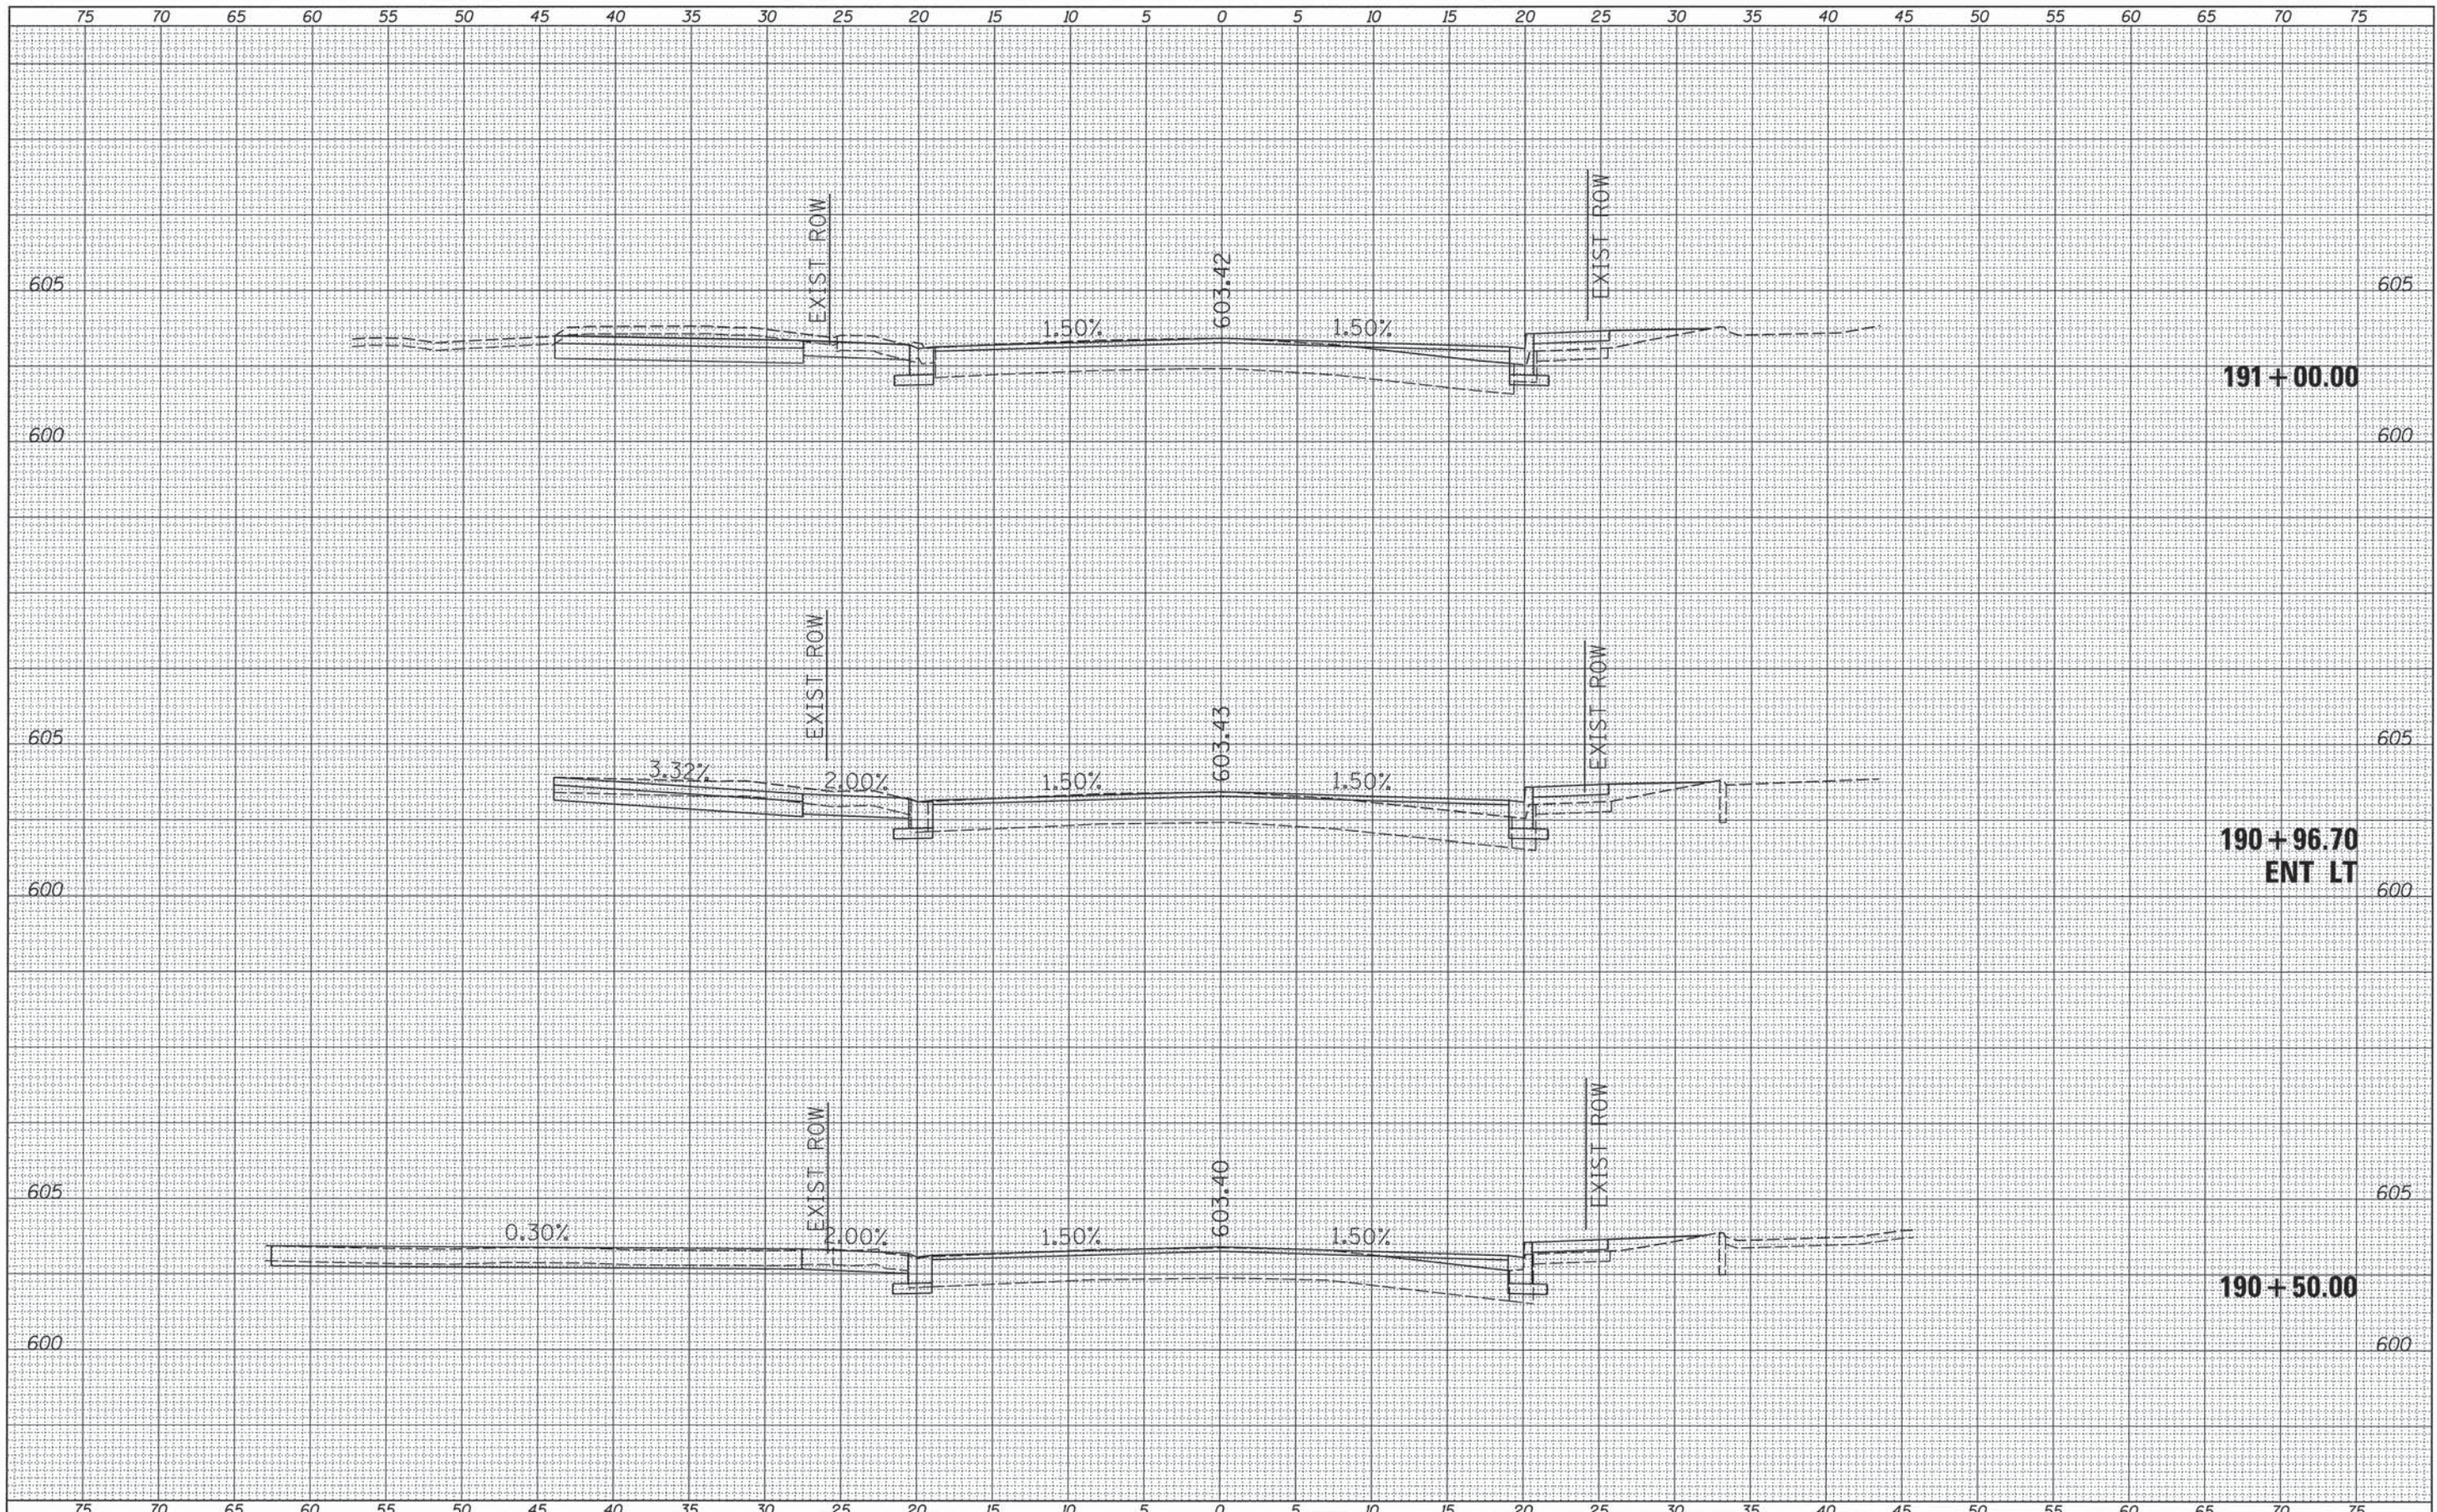

FILE NAME =
v:\transportation\3163\xsheets.dgn
WOODGLAS

| | | |
|---------------------|-------------------|-----------|
| USER NAME = rrusell | DESIGNED - JRB | REVISED - |
| | DRAWN - TJD | REVISED - |
| | CHECKED - JRB | REVISED - |
| | DATE - 11/14/2013 | REVISED - |
| | | |

**STATE OF ILLINOIS
DEPARTMENT OF TRANSPORTATION**


**CITY OF JACKSONVILLE DOWNTOWN STREETS RECONSTRUCTION
WEST DOUGLAS AVENUE CROSS SECTION SHEETS**

SCALE: SHEET 18 OF 35 SHEETS STA. 190+50.00 TO STA. 191+00.00

| | | | | |
|--------------------|----------------|--------|---------------------------|-----------|
| F.A.U. RTE. | SECTION | COUNTY | TOTAL SHEETS | SHEET NO. |
| 8190 | 12-00121-02-PV | MORGAN | 126 | 109 |
| CONTRACT NO. 93619 | | | ILLINOIS FED. AID PROJECT | |

| | |
|---------------|---------------|
| DATE | BY |
| | |
| SURVEYED | PLOTTED |
| NO. | NO. |
| FINAL SURVEY | NOTE BOOK |
| NO. | NO. |
| AREAS CHECKED | AREAS CHECKED |

| | |
|-----------------|---------------|
| DATE | BY |
| | |
| SURVEYED | PLOTTED |
| NO. | NO. |
| ORIGINAL SURVEY | NOTE BOOK |
| NO. | NO. |
| AREAS CHECKED | AREAS CHECKED |

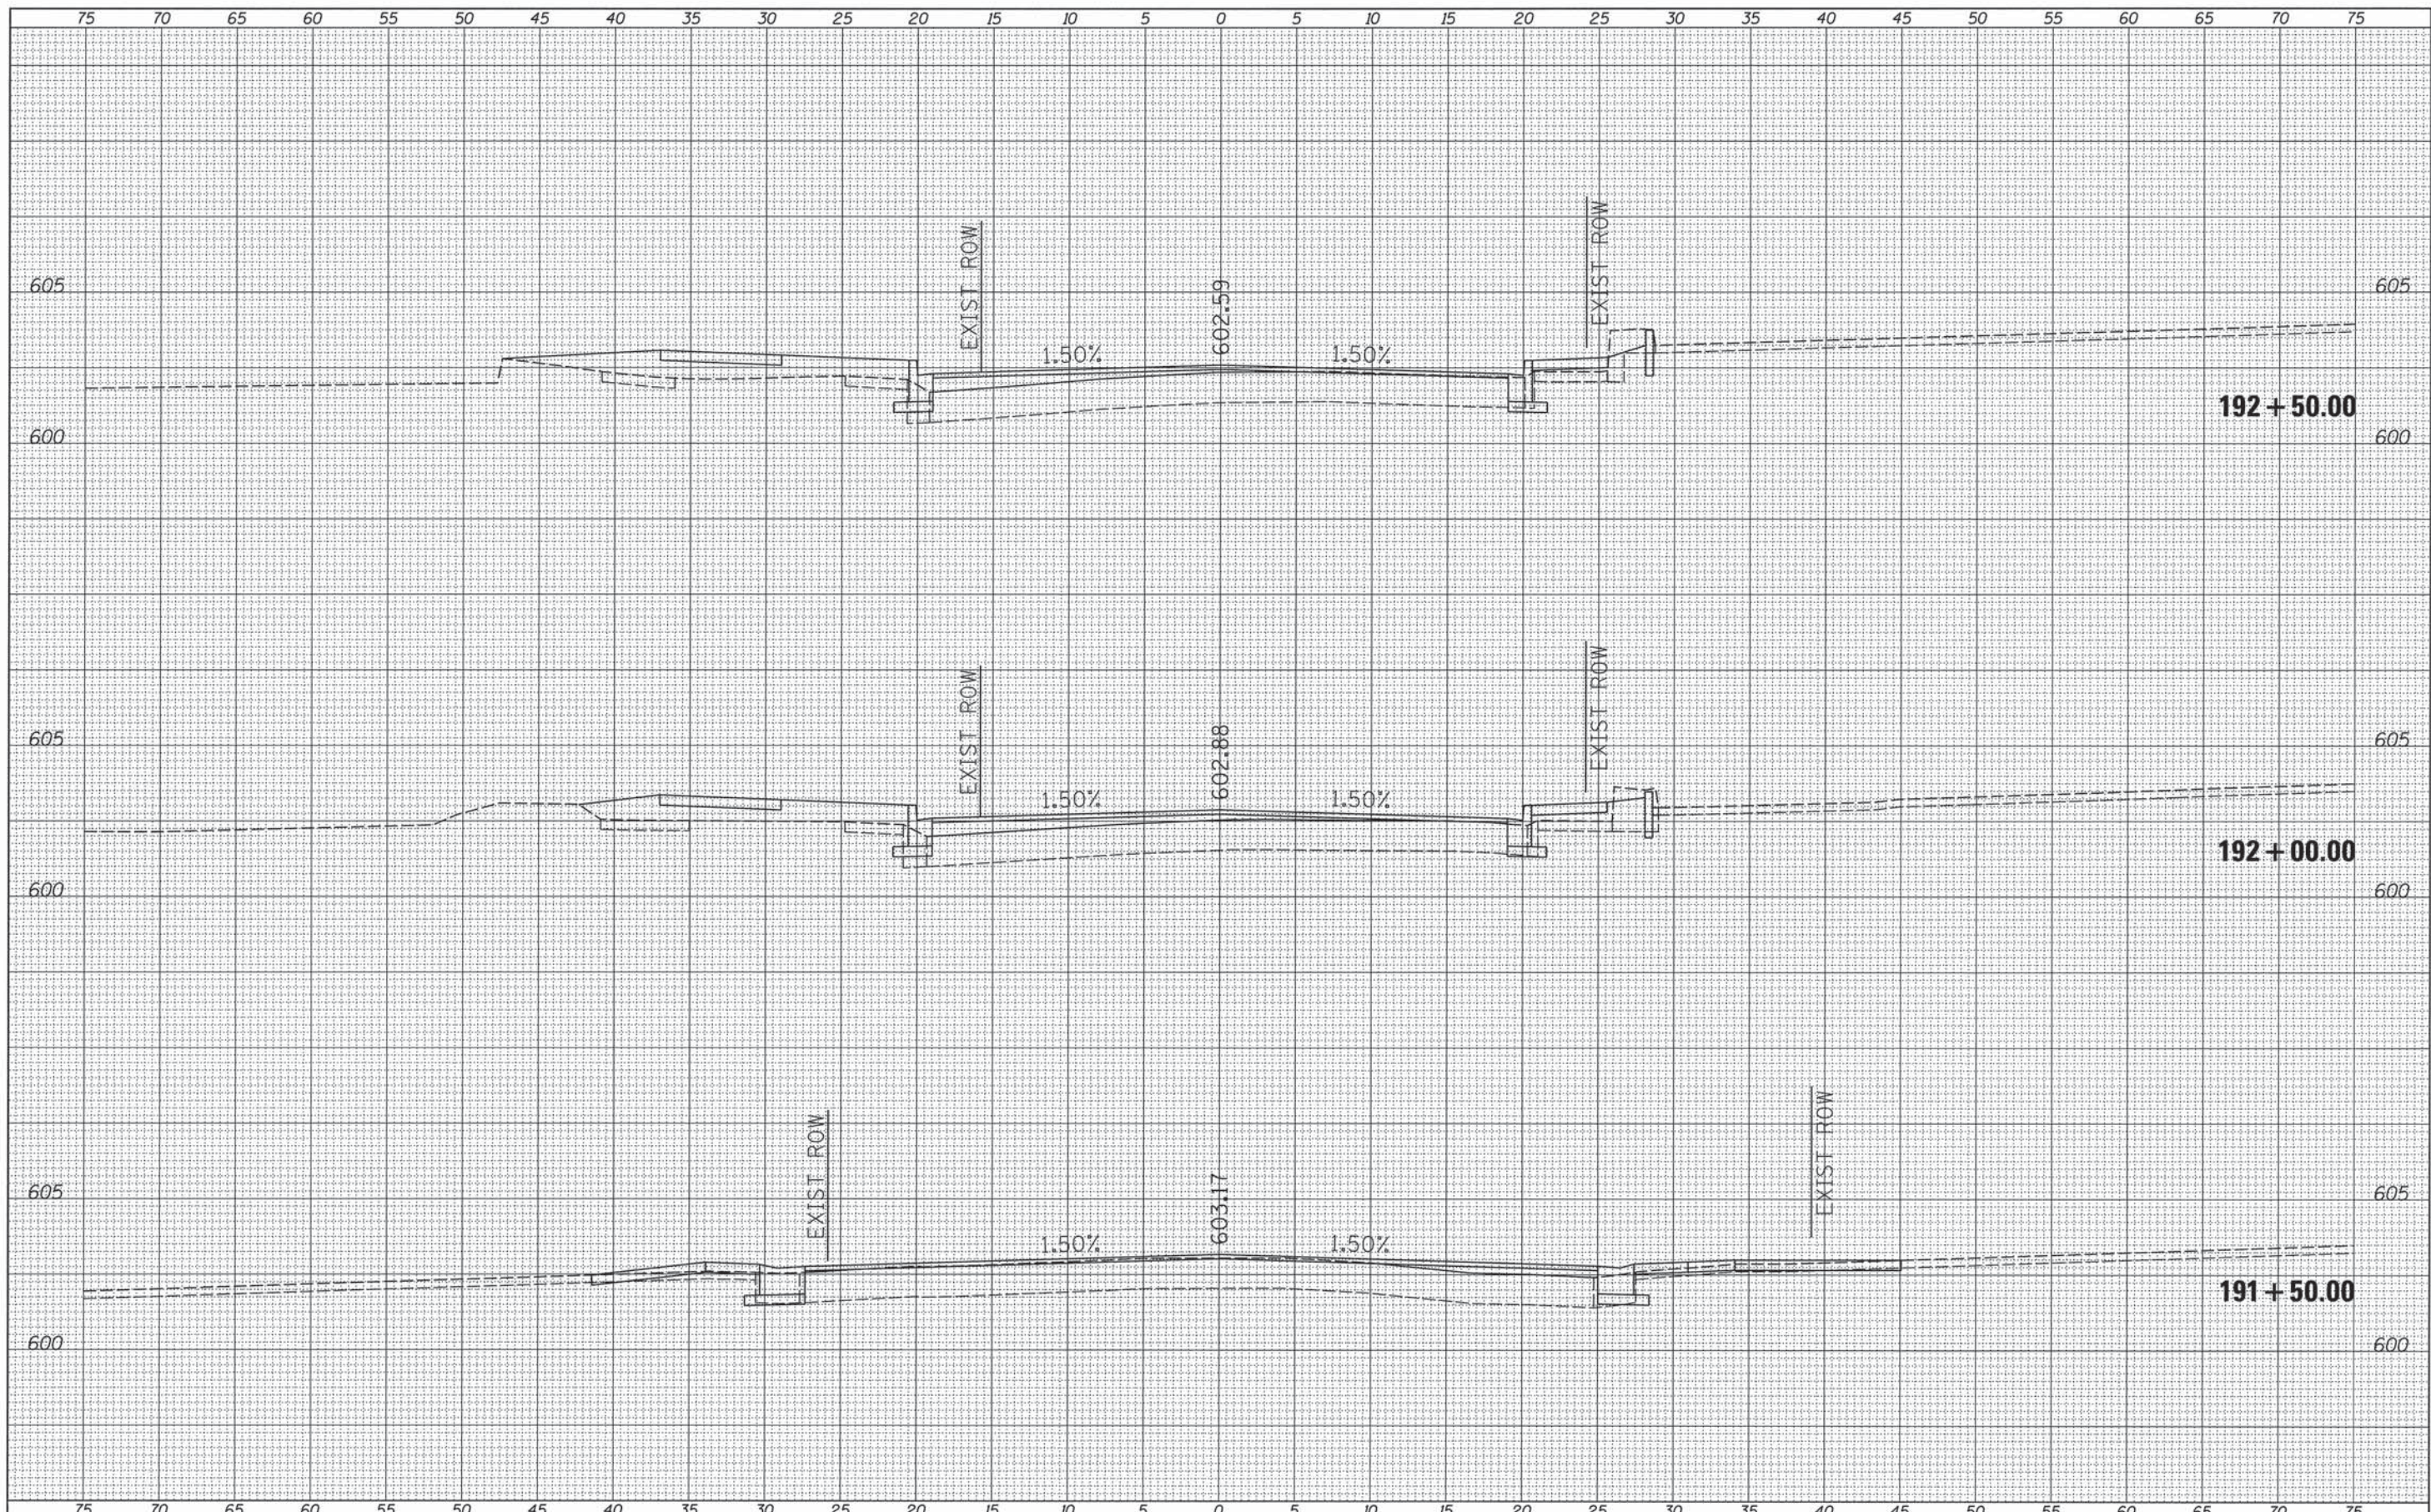

FILE NAME = v:\transportation\3163\ssheets.dgn
 WDOUGLAS

| | | |
|----------------------------|-------------------|-----------|
| USER NAME = rrusell | DESIGNED - JRB | REVISED - |
| PLOT SCALE = 5.0000' / IN. | DRAWN - TJD | REVISED - |
| PLOT DATE = 11/11/2013 | CHECKED - JRB | REVISED - |
| | DATE - 11/14/2013 | REVISED - |

**STATE OF ILLINOIS
 DEPARTMENT OF TRANSPORTATION**


**CITY OF JACKSONVILLE DOWNTOWN STREETS RECONSTRUCTION
 WEST DOUGLAS AVENUE CROSS SECTION SHEETS**

SCALE: SHEET 19 OF 35 SHEETS STA. 191+50.00 TO STA. 192+50.00


| | | | | |
|--------------------|----------------|--------|---------------------------|-----------|
| F.A.U. RTE. | SECTION | COUNTY | TOTAL SHEETS | SHEET NO. |
| 8190 | 12-00121-02-PV | MORGAN | 126 | 110 |
| CONTRACT NO. 93619 | | | ILLINOIS FED. AID PROJECT | |

| | |
|-----------|---------------|
| DATE | BY |
| | |
| NO. | AREAS CHECKED |
| | |
| NOTE BOOK | TEMPLATE |
| | |
| SURVEY | PLOTTED |
| | |
| FINAL | SURVEY |
| | |

| | |
|-----------|---------------|
| DATE | BY |
| | |
| NO. | AREAS CHECKED |
| | |
| NOTE BOOK | TEMPLATE |
| | |
| SURVEY | PLOTTED |
| | |
| ORIGINAL | SURVEY |
| | |

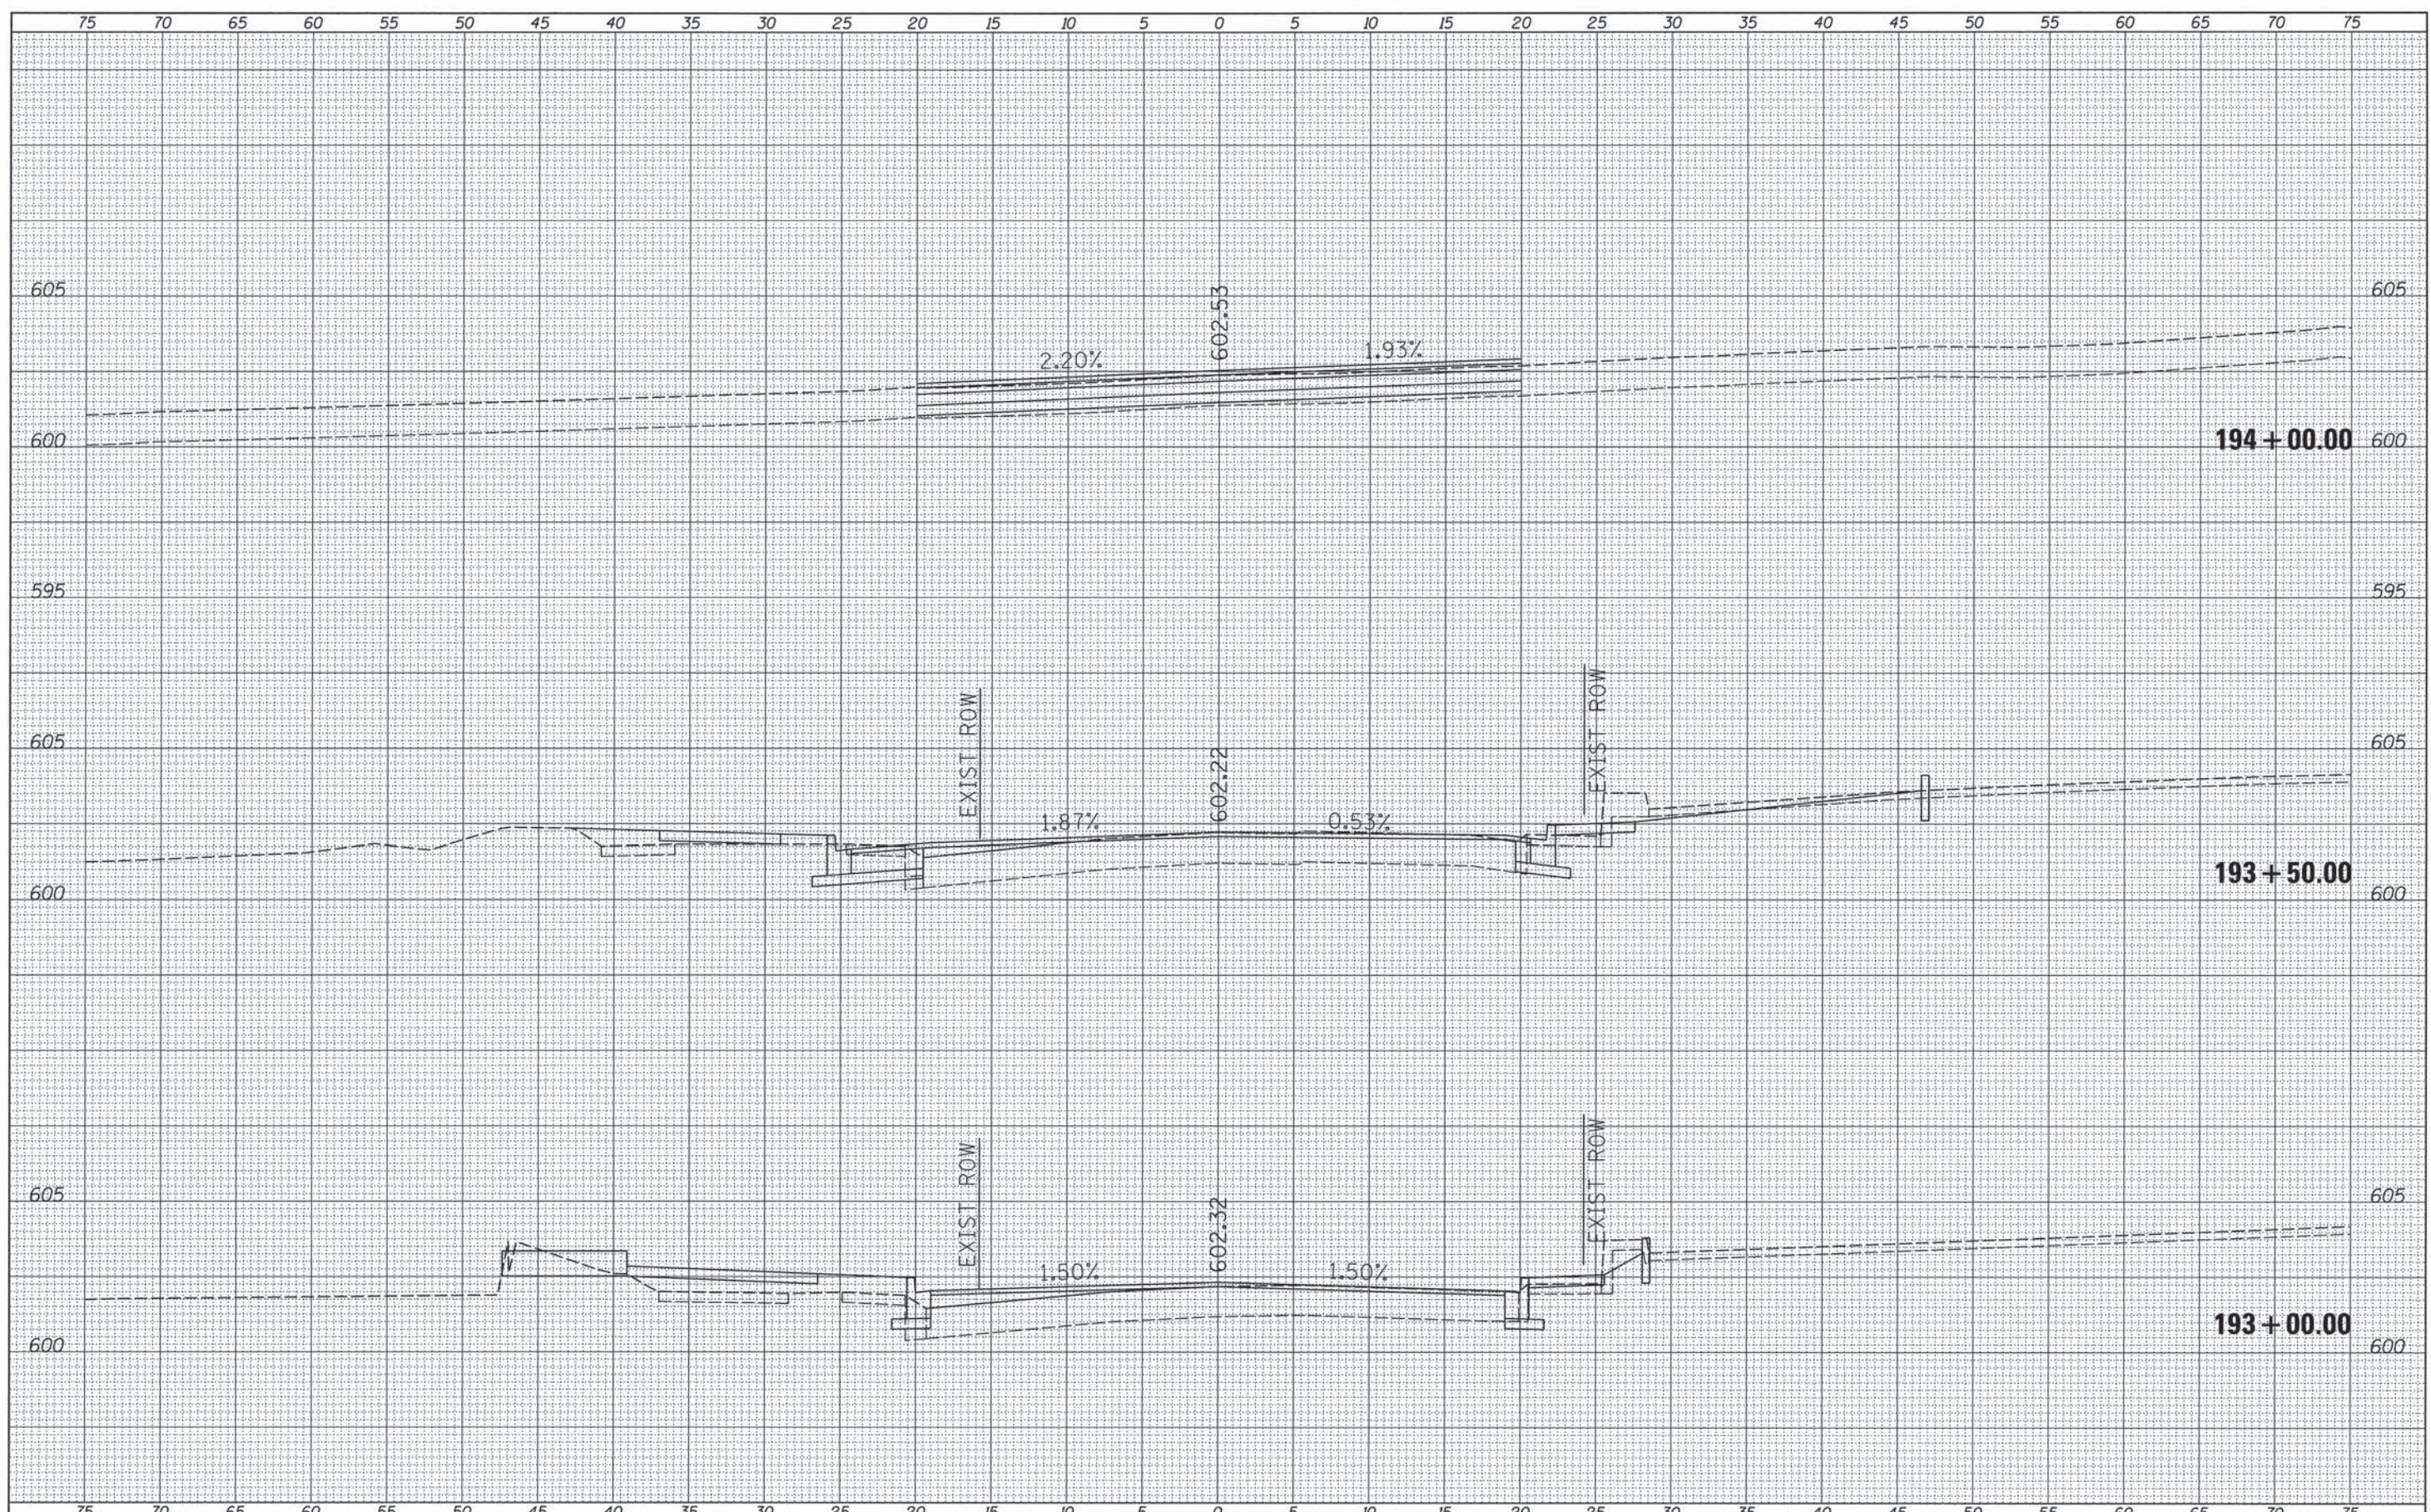

| | | | | | | | | | | | |
|---|----------------------------|-------------------|-----------|---|--|--|----------------|--------|--------------|-----------|--|
| FILE NAME = v:\transportation\3163\xsheets.dgn | USER NAME = rrusell | DESIGNED - JRB | REVISIONS | STATE OF ILLINOIS DEPARTMENT OF TRANSPORTATION | CITY OF JACKSONVILLE DOWNTOWN STREETS RECONSTRUCTION WEST DOUGLAS AVENUE CROSS SECTION SHEETS | F.A.U. RTE. | SECTION | COUNTY | TOTAL SHEETS | SHEET NO. | |
| WOODGLAS | PLOT SCALE = 5.0000' / IN. | DRAWN - TJD | REVISED - | | | 8190 | 12-00121-02-PV | MORGAN | 126 | 111 | |
| | PLOT DATE = 11/11/2013 | CHECKED - JRB | REVISED - | | | CONTRACT NO. 93619 | | | | | |
| | | DATE - 11/14/2013 | REVISED - | | | ILLINOIS FED. AID PROJECT | | | | | |
| | | | | | SCALE: | SHEET 20 OF 35 SHEETS STA. 193+00.00 TO STA. 194+00.00 | | | | | |

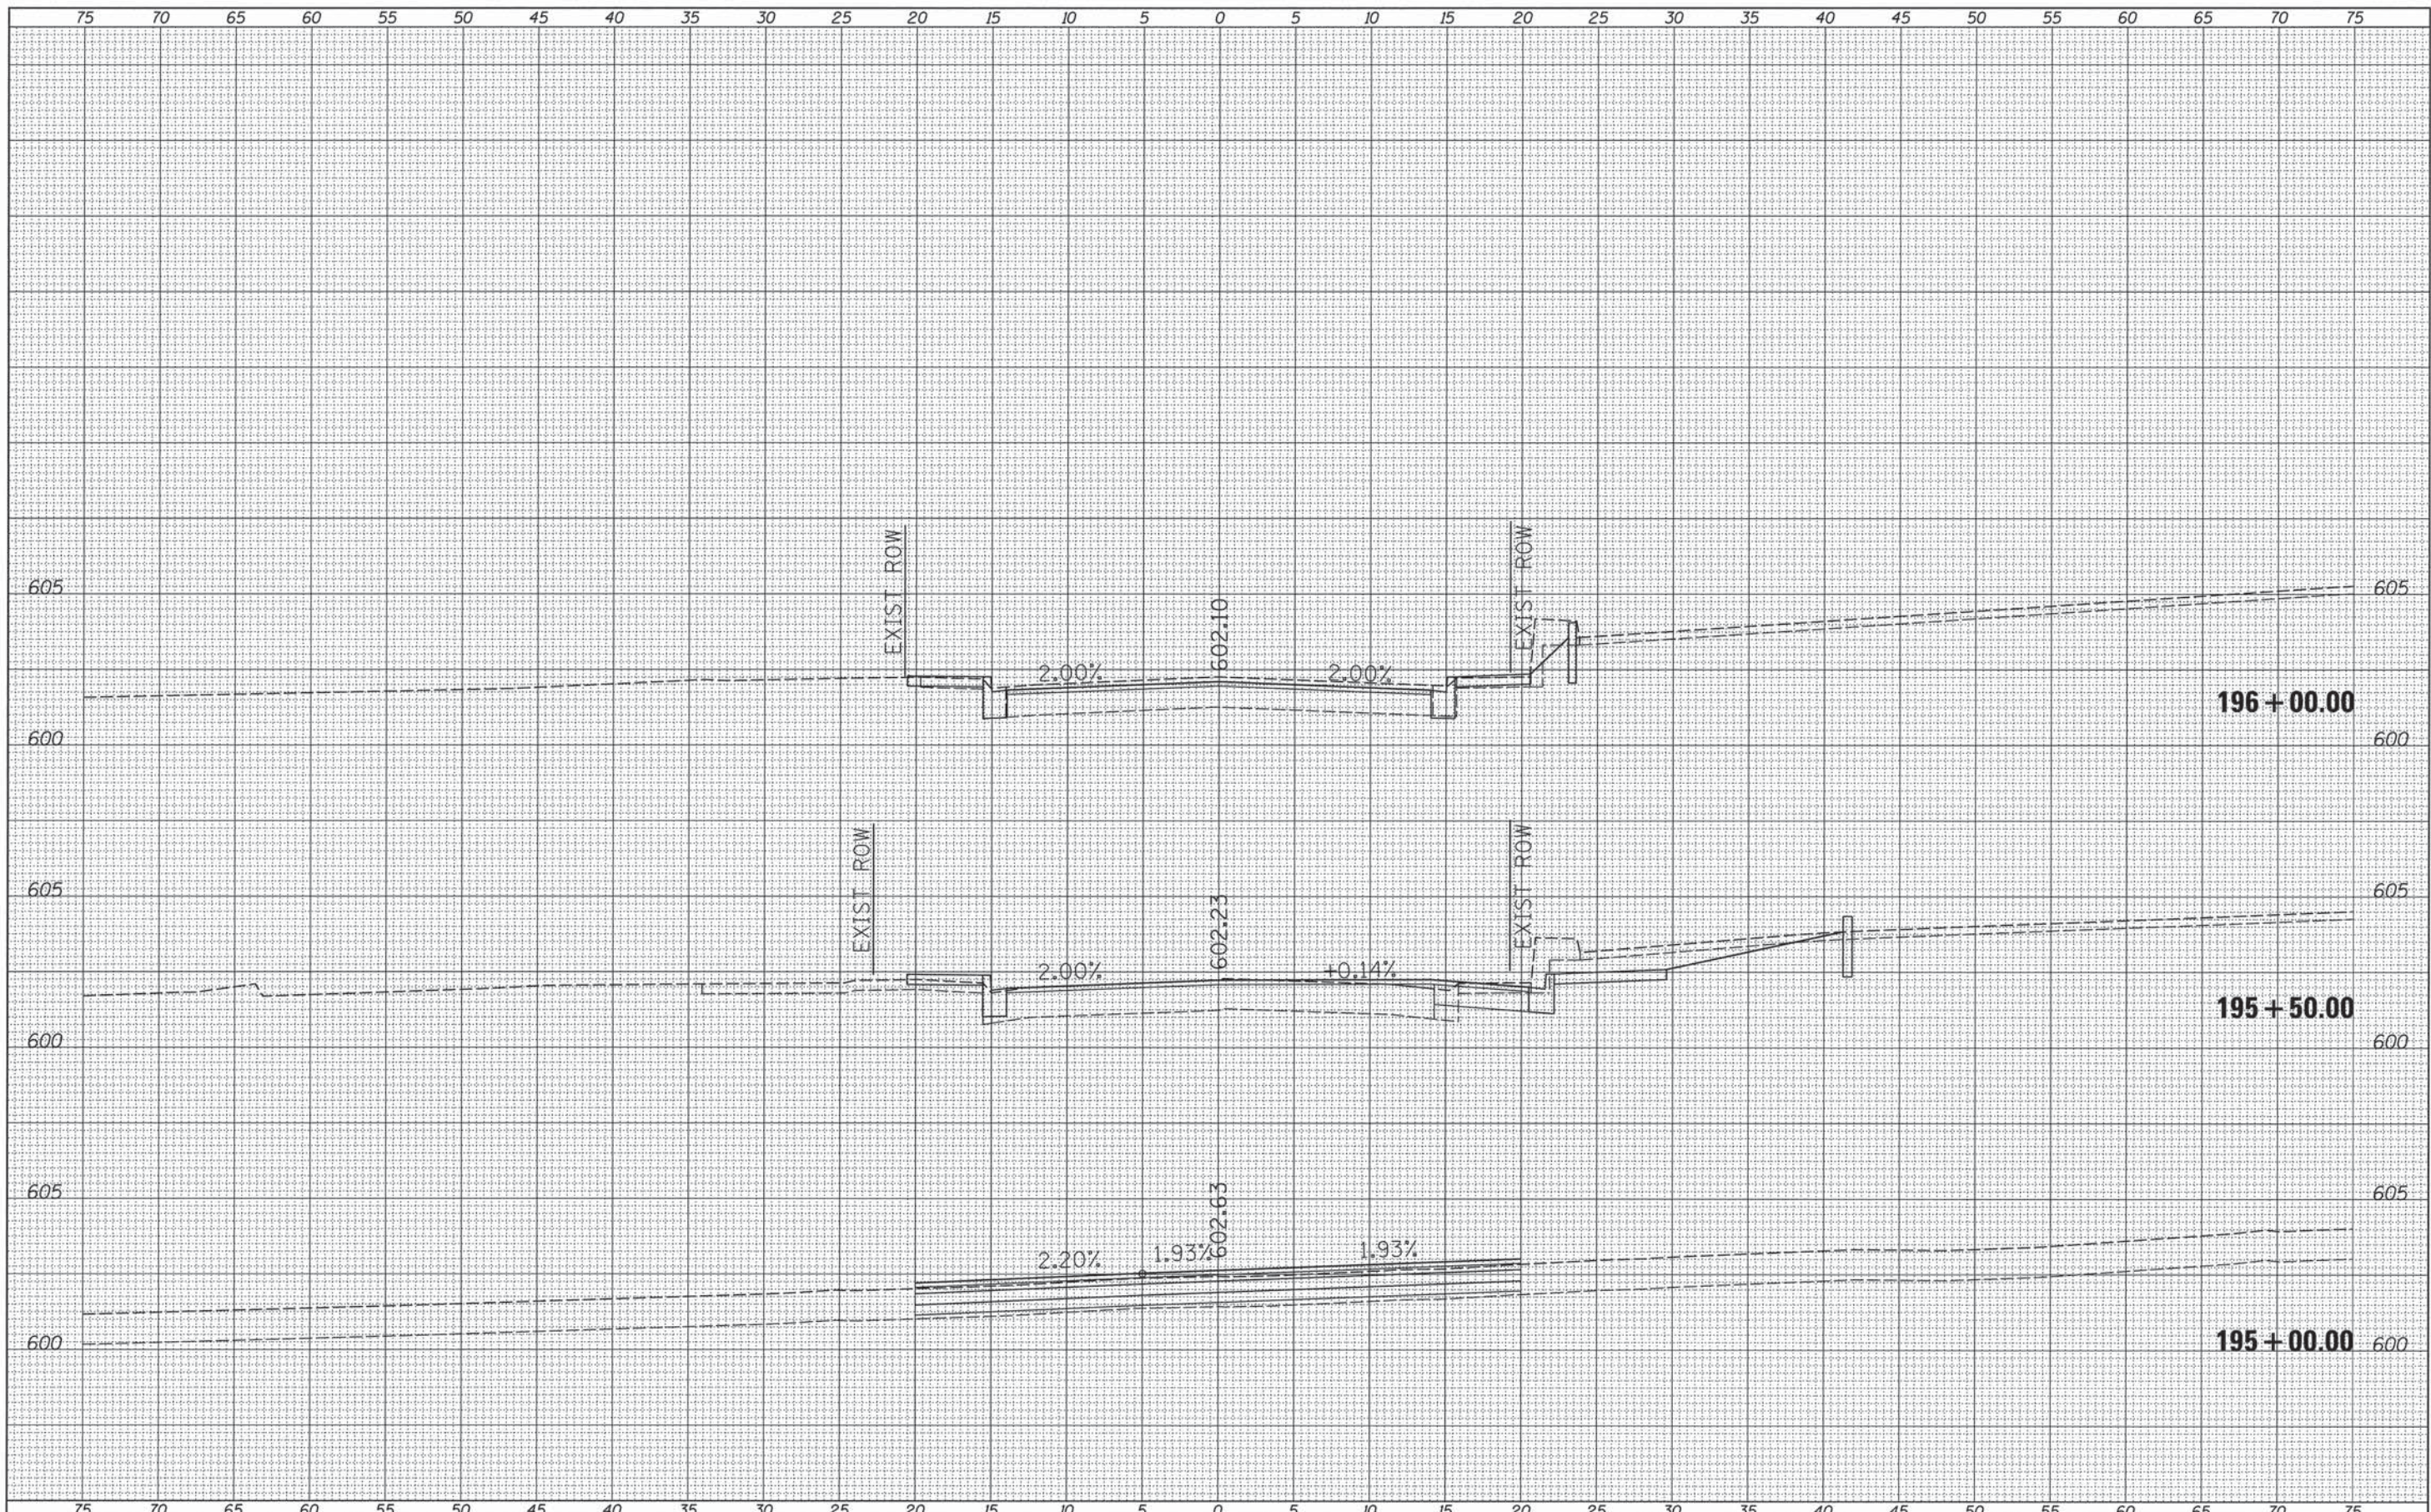

| | | | | |
|---------------|----|----------|---------|------|
| DATE | BY | SURVEYED | PLOTTED | DATE |
| | | NO. | NO. | |
| AREAS CHECKED | | | | |

| | | | | |
|---------------|----|-----------------|---------|------|
| DATE | BY | ORIGINAL SURVEY | PLOTTED | DATE |
| | | NO. | NO. | |
| AREAS CHECKED | | | | |

FILE NAME = v:\transportation\3163\ssheets.dgn
 EDOUGLAS

| | | |
|---------------------------|-------------------|-----------|
| USER NAME = rrussell | DESIGNED - JRB | REVISED - |
| | DRAWN - TJD | REVISED - |
| PLOT SCALE = 5.0000' / 1" | CHECKED - JRB | REVISED - |
| PLOT DATE = 11/11/2013 | DATE - 11/14/2013 | REVISED - |

STATE OF ILLINOIS
 DEPARTMENT OF TRANSPORTATION


CITY OF JACKSONVILLE DOWNTOWN STREETS RECONSTRUCTION
 EAST DOUGLAS AVENUE CROSS SECTION SHEETS

SCALE: SHEET 21 OF 35 SHEETS STA. 195+00.00 TO STA. 196+00.00

| | | | | |
|----------------------|----------------|--------|---------------------------|-----------|
| F.A.U. RTE. | SECTION | COUNTY | TOTAL SHEETS | SHEET NO. |
| 8190 | 12-00121-02-PV | MORGAN | 126 | 112 |
| CONTRACT NO. 9 3 1 1 | | | ILLINOIS FED. AID PROJECT | |

| | |
|-----------|---------------|
| DATE | BY |
| | |
| SURVEYED | PLOTTED |
| NOTE BOOK | AREAS CHECKED |
| NO. | |

| | |
|-----------|---------------|
| DATE | BY |
| | |
| SURVEYED | PLOTTED |
| NOTE BOOK | AREAS CHECKED |
| NO. | |

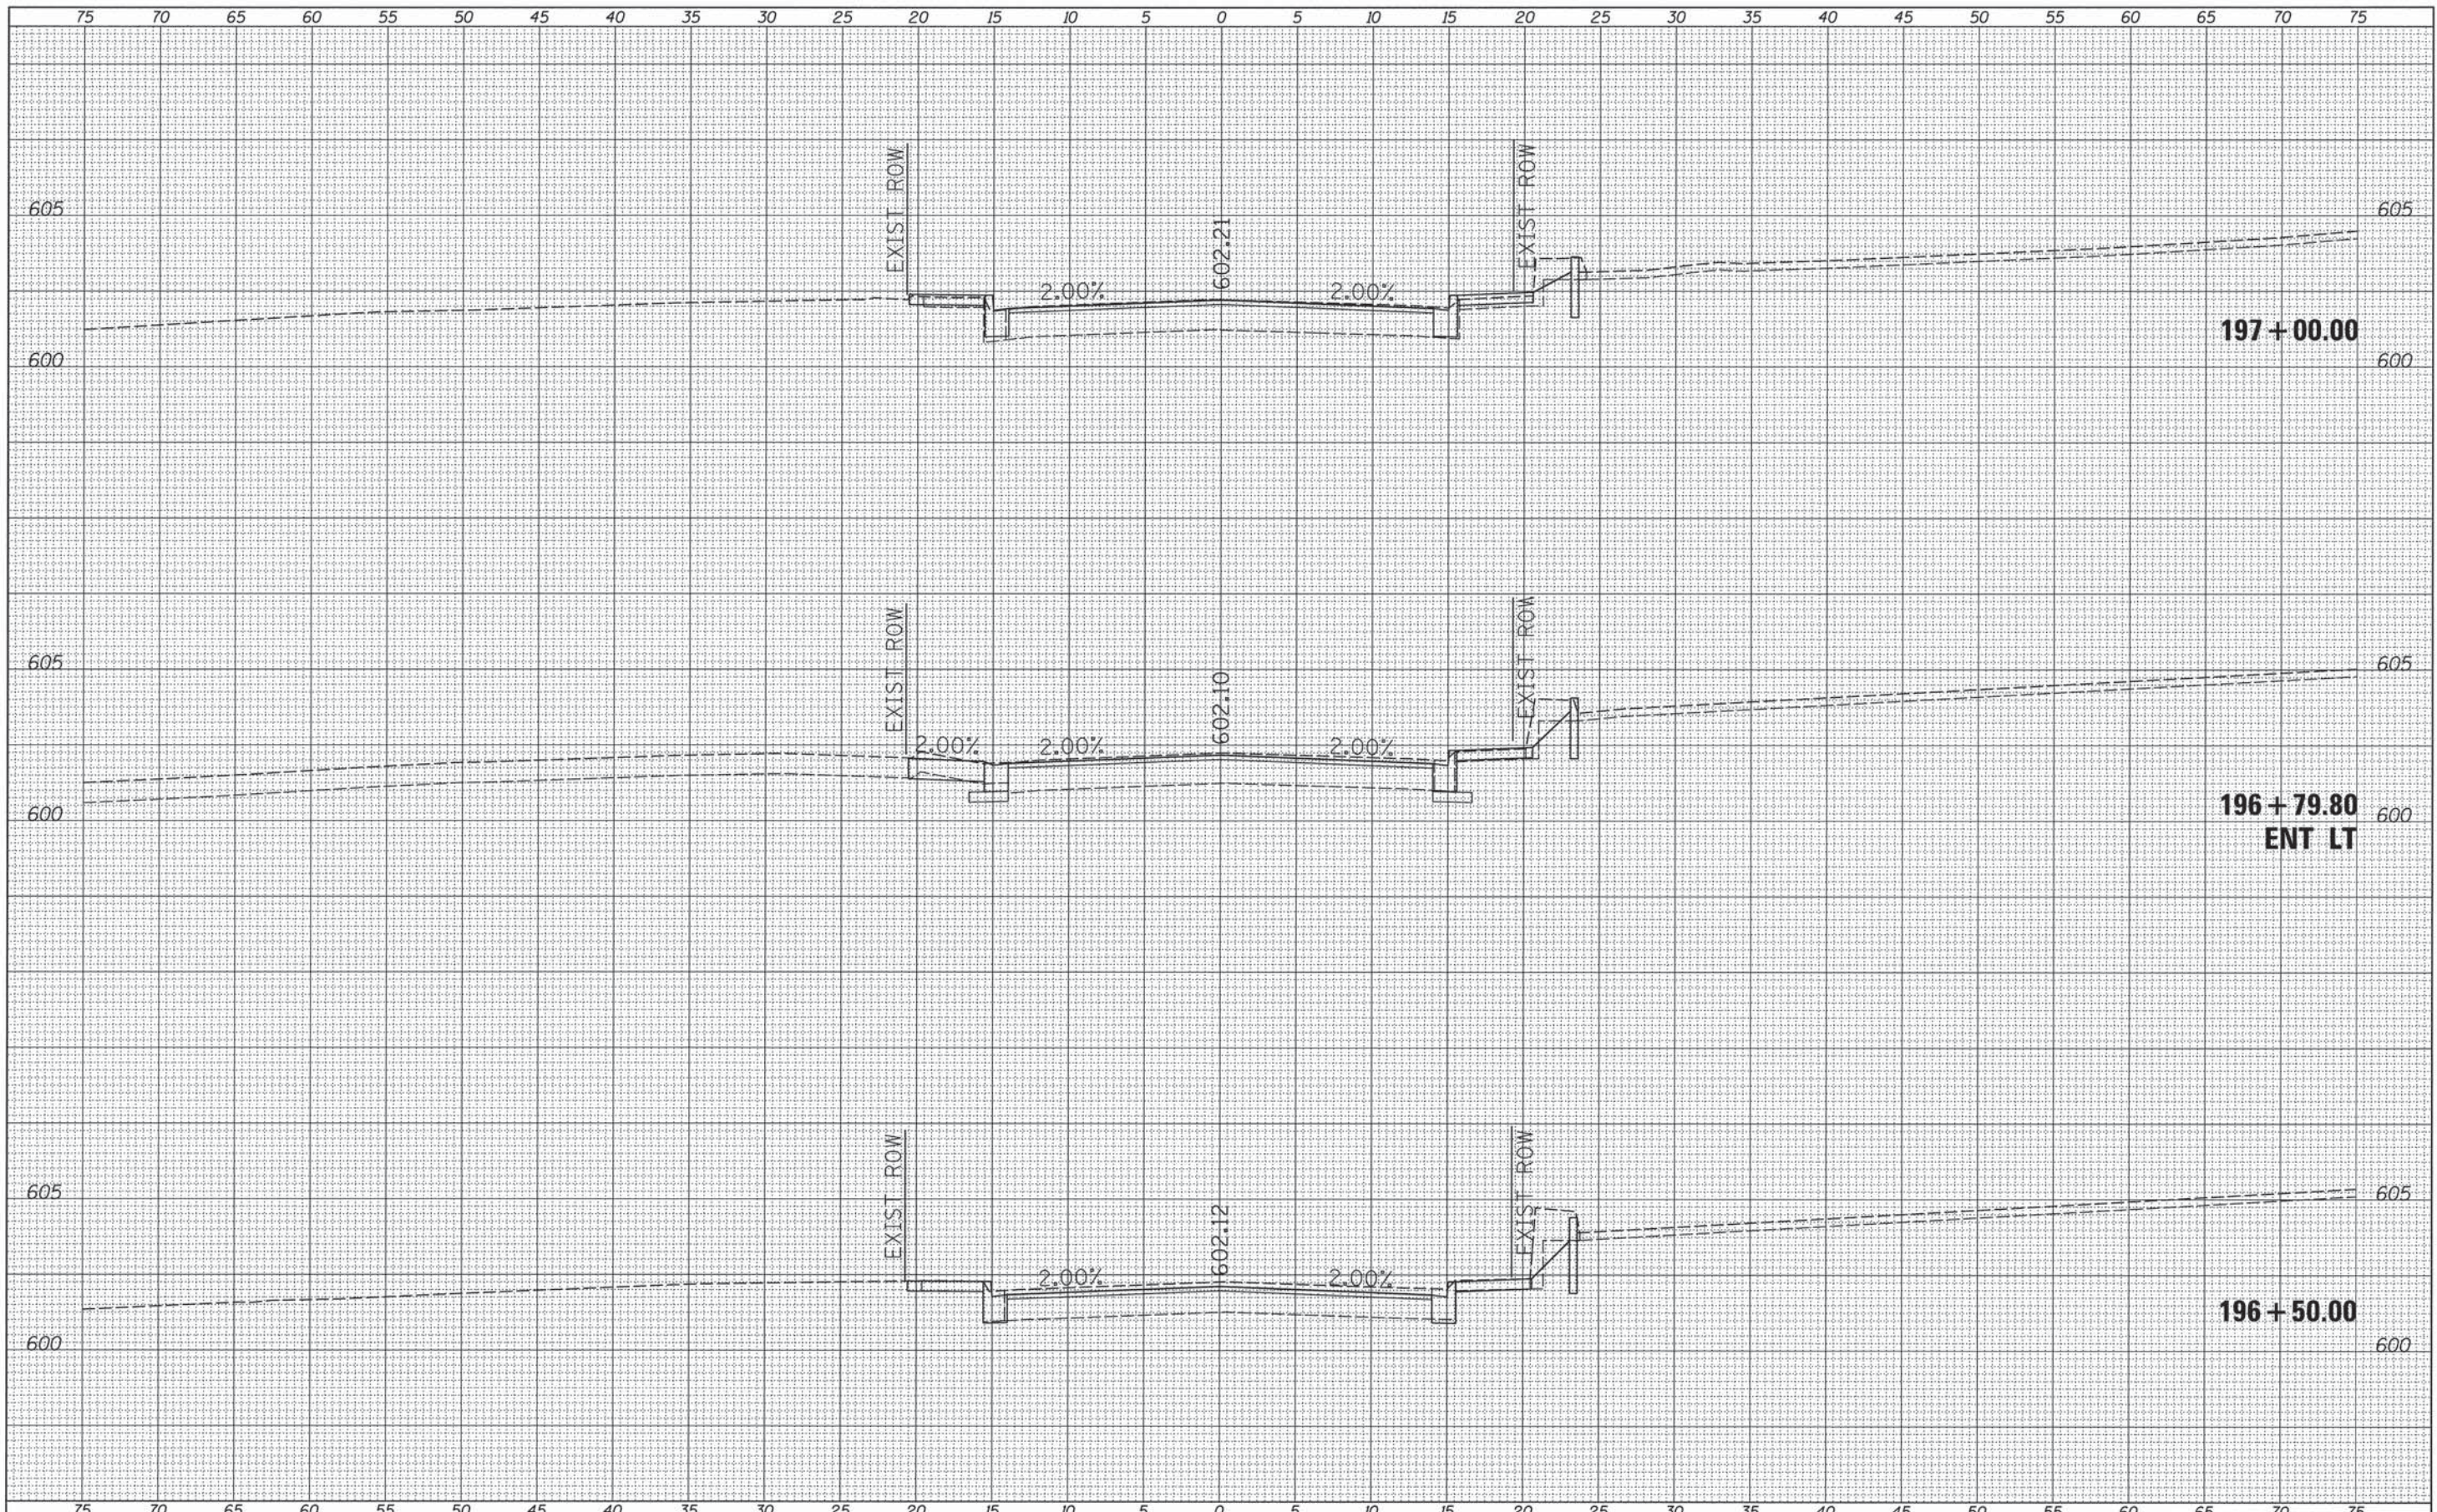

FILE NAME =
 v:\transportation\3163\ssheets.dgn
 EDOUGLAS

USER NAME = rrusell
 DESIGNED - JRB
 DRAWN - TJD
 CHECKED - JRB
 DATE - 11/14/2013

REVISED -
 REVISED -
 REVISED -
 REVISED -

STATE OF ILLINOIS
 DEPARTMENT OF TRANSPORTATION


CITY OF JACKSONVILLE DOWNTOWN STREETS RECONSTRUCTION
 EAST DOUGLAS AVENUE CROSS SECTION SHEETS

SCALE: SHEET 22 OF 35 SHEETS STA. 196+50.00 TO STA. 197+00.00


| F.A.U. RTE. | SECTION | COUNTY | TOTAL SHEETS | SHEET NO. |
|--------------------|----------------|--------|---------------------------|-----------|
| 8190 | 12-00121-02-PV | MORGAN | 126 | 113 |
| CONTRACT NO. 93819 | | | ILLINOIS FED. AID PROJECT | |

| | | |
|-------------|----------|------|
| FINL SURVEY | TURNED | DATE |
| NOTE BOOK | PLOTTED | BY |
| No. | TEMPLATE | |
| | AREAS | |
| | CHECKED | |

| | | |
|-----------------|----------|------|
| ORIGINAL SURVEY | TURNED | DATE |
| NOTE BOOK | PLOTTED | BY |
| No. | TEMPLATE | |
| | AREAS | |
| | CHECKED | |

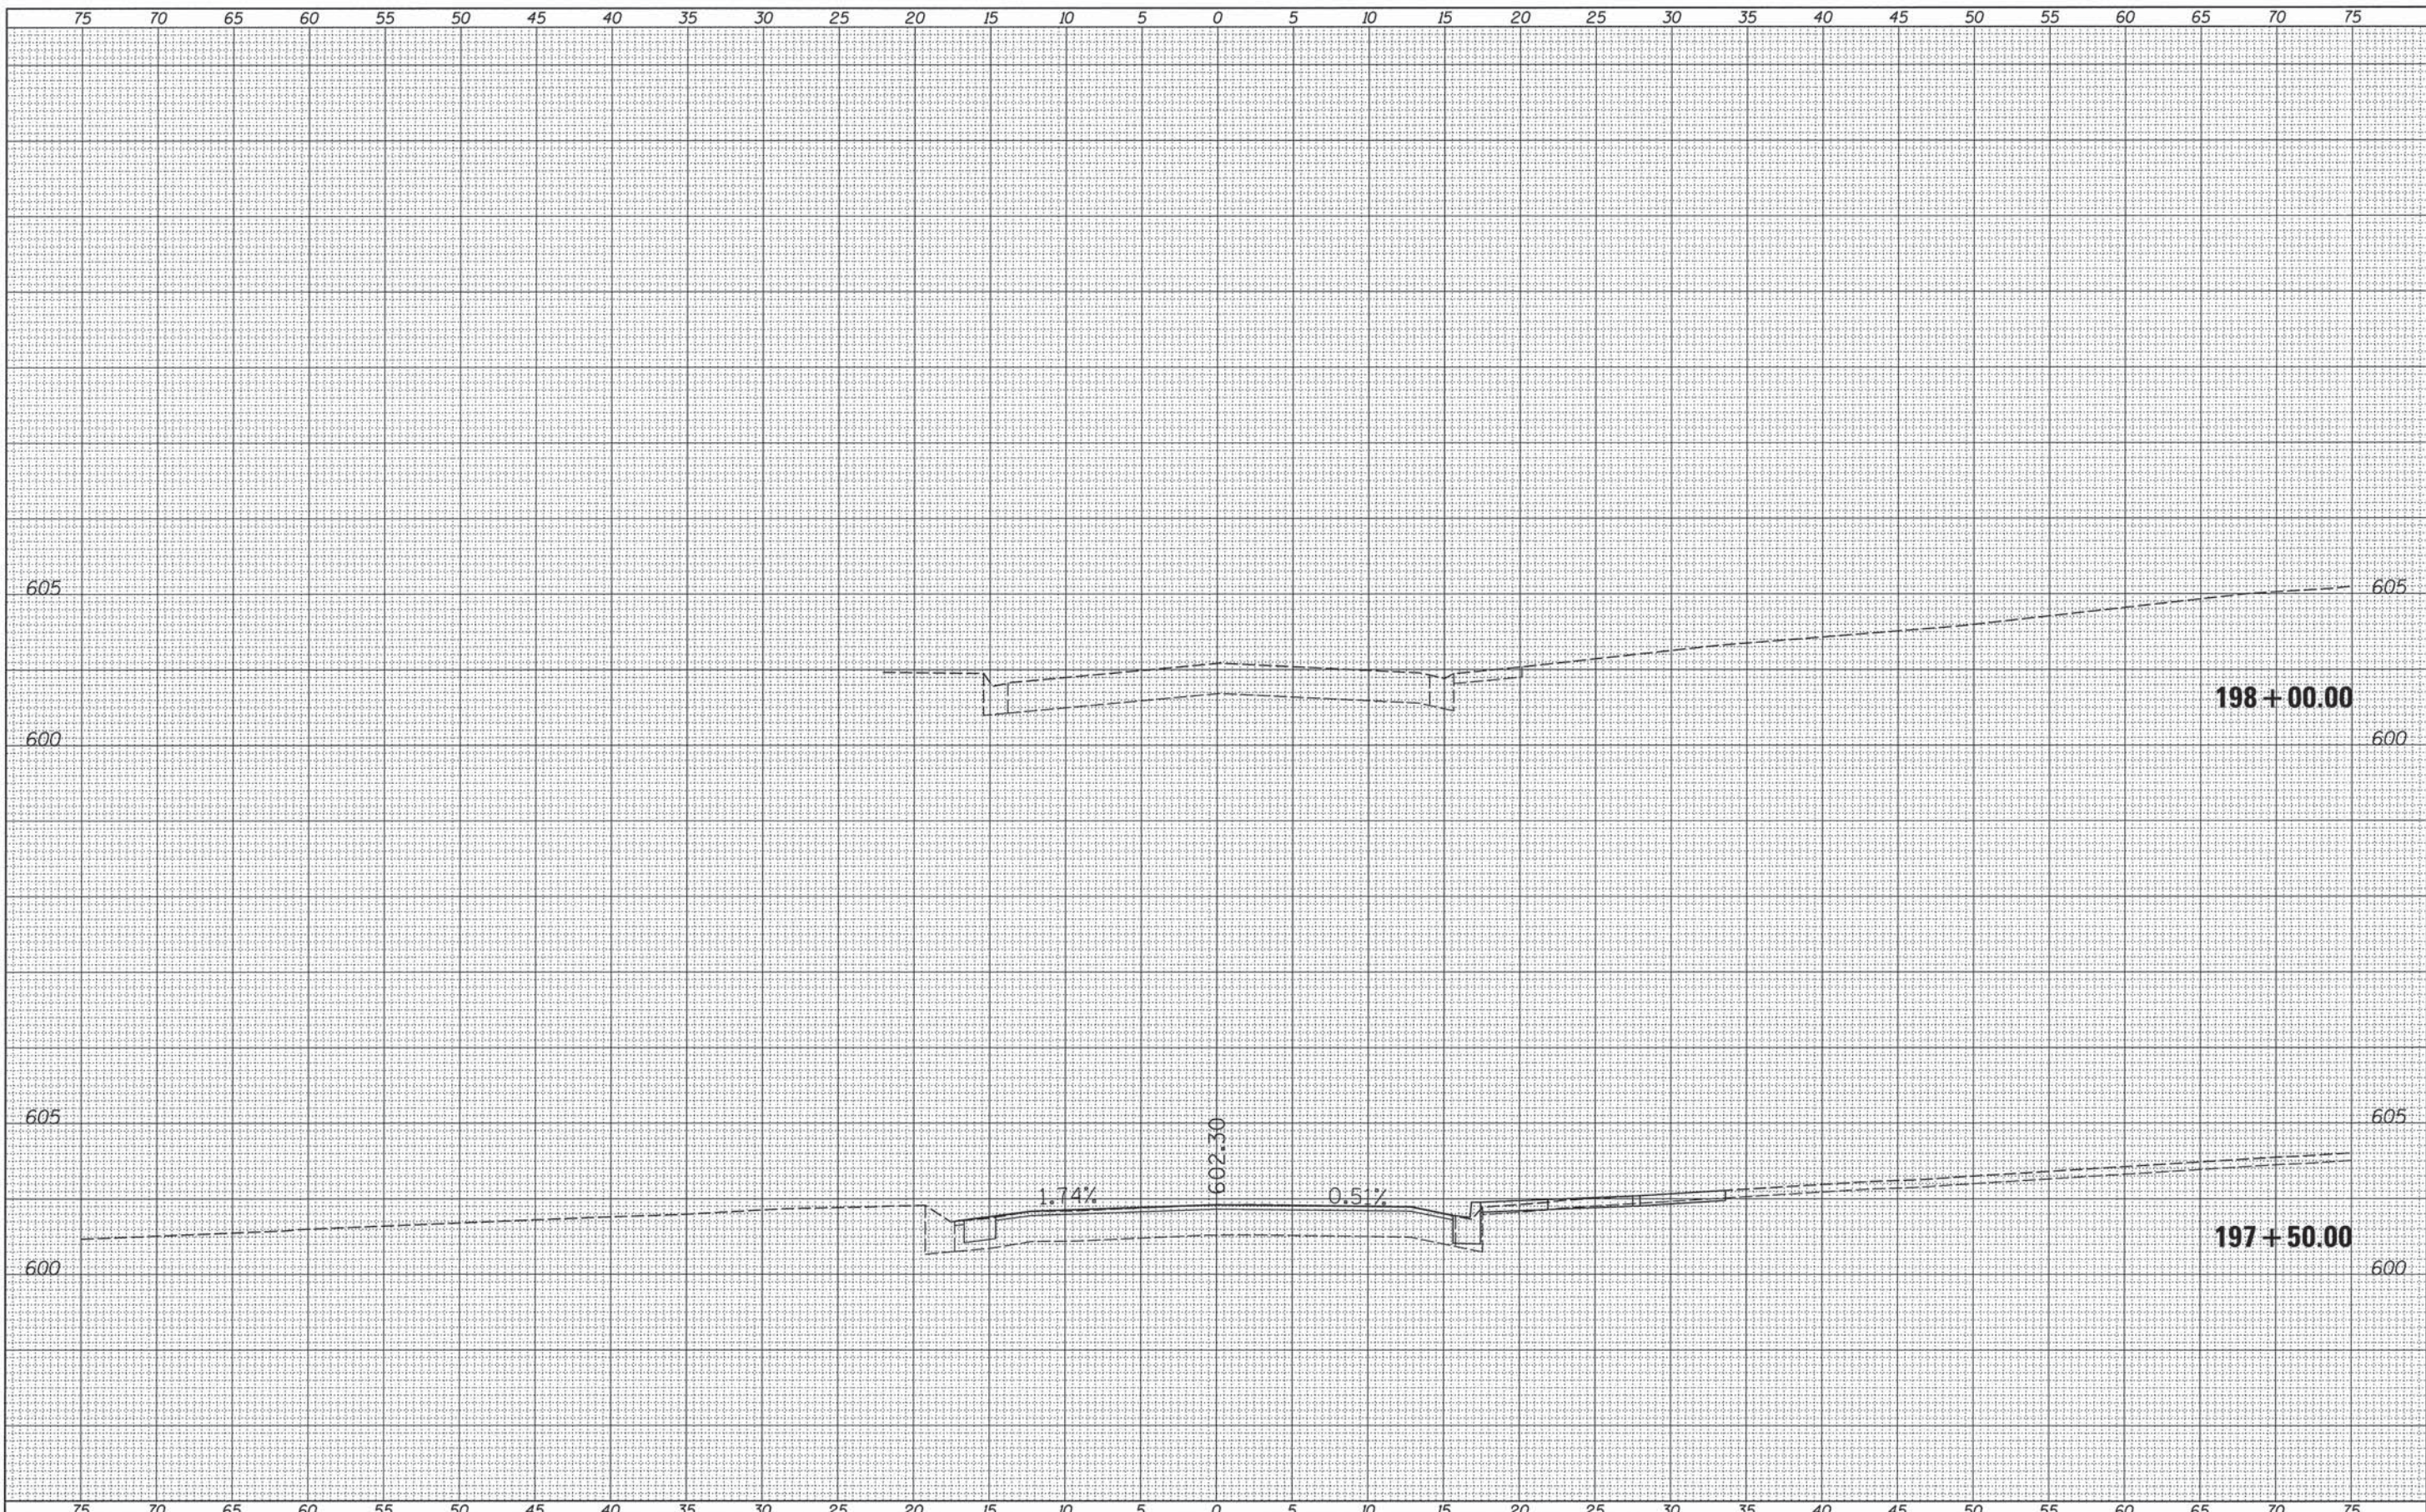

| | | | | | | | | | | | | |
|---|----------------------------|-------------------|-----------|---|--|-----------------------|----------------------------------|---------------------|---------------------------|------------------|---------------------|------------------|
| FILE NAME = v:\transportation\3163\xsheets.dgn | USER NAME = rrusell | DESIGNED - JRB | REVISED - | STATE OF ILLINOIS DEPARTMENT OF TRANSPORTATION | CITY OF JACKSONVILLE DOWNTOWN STREETS RECONSTRUCTION EAST DOUGLAS AVENUE CROSS SECTION SHEETS | | | F.A.U. RTE. 8190 | SECTION 12-00121-02-PV | COUNTY MORGAN | TOTAL SHEETS 126 | SHEET NO. 114 |
| EDDUGLAS | PLOT SCALE = 5,0000' / IN. | CHECKED - JRB | REVISED - | | SCALE: | SHEET 23 OF 35 SHEETS | STA. 197+50.00 TO STA. 198+00.00 | CONTRACT NO. 93610 | | | | |
| | PLOT DATE = 11/14/2013 | DATE - 11/14/2013 | REVISED - | | ILLINOIS FED. AID PROJECT | | | | | | | |
| | | | | | | | | | | | | |

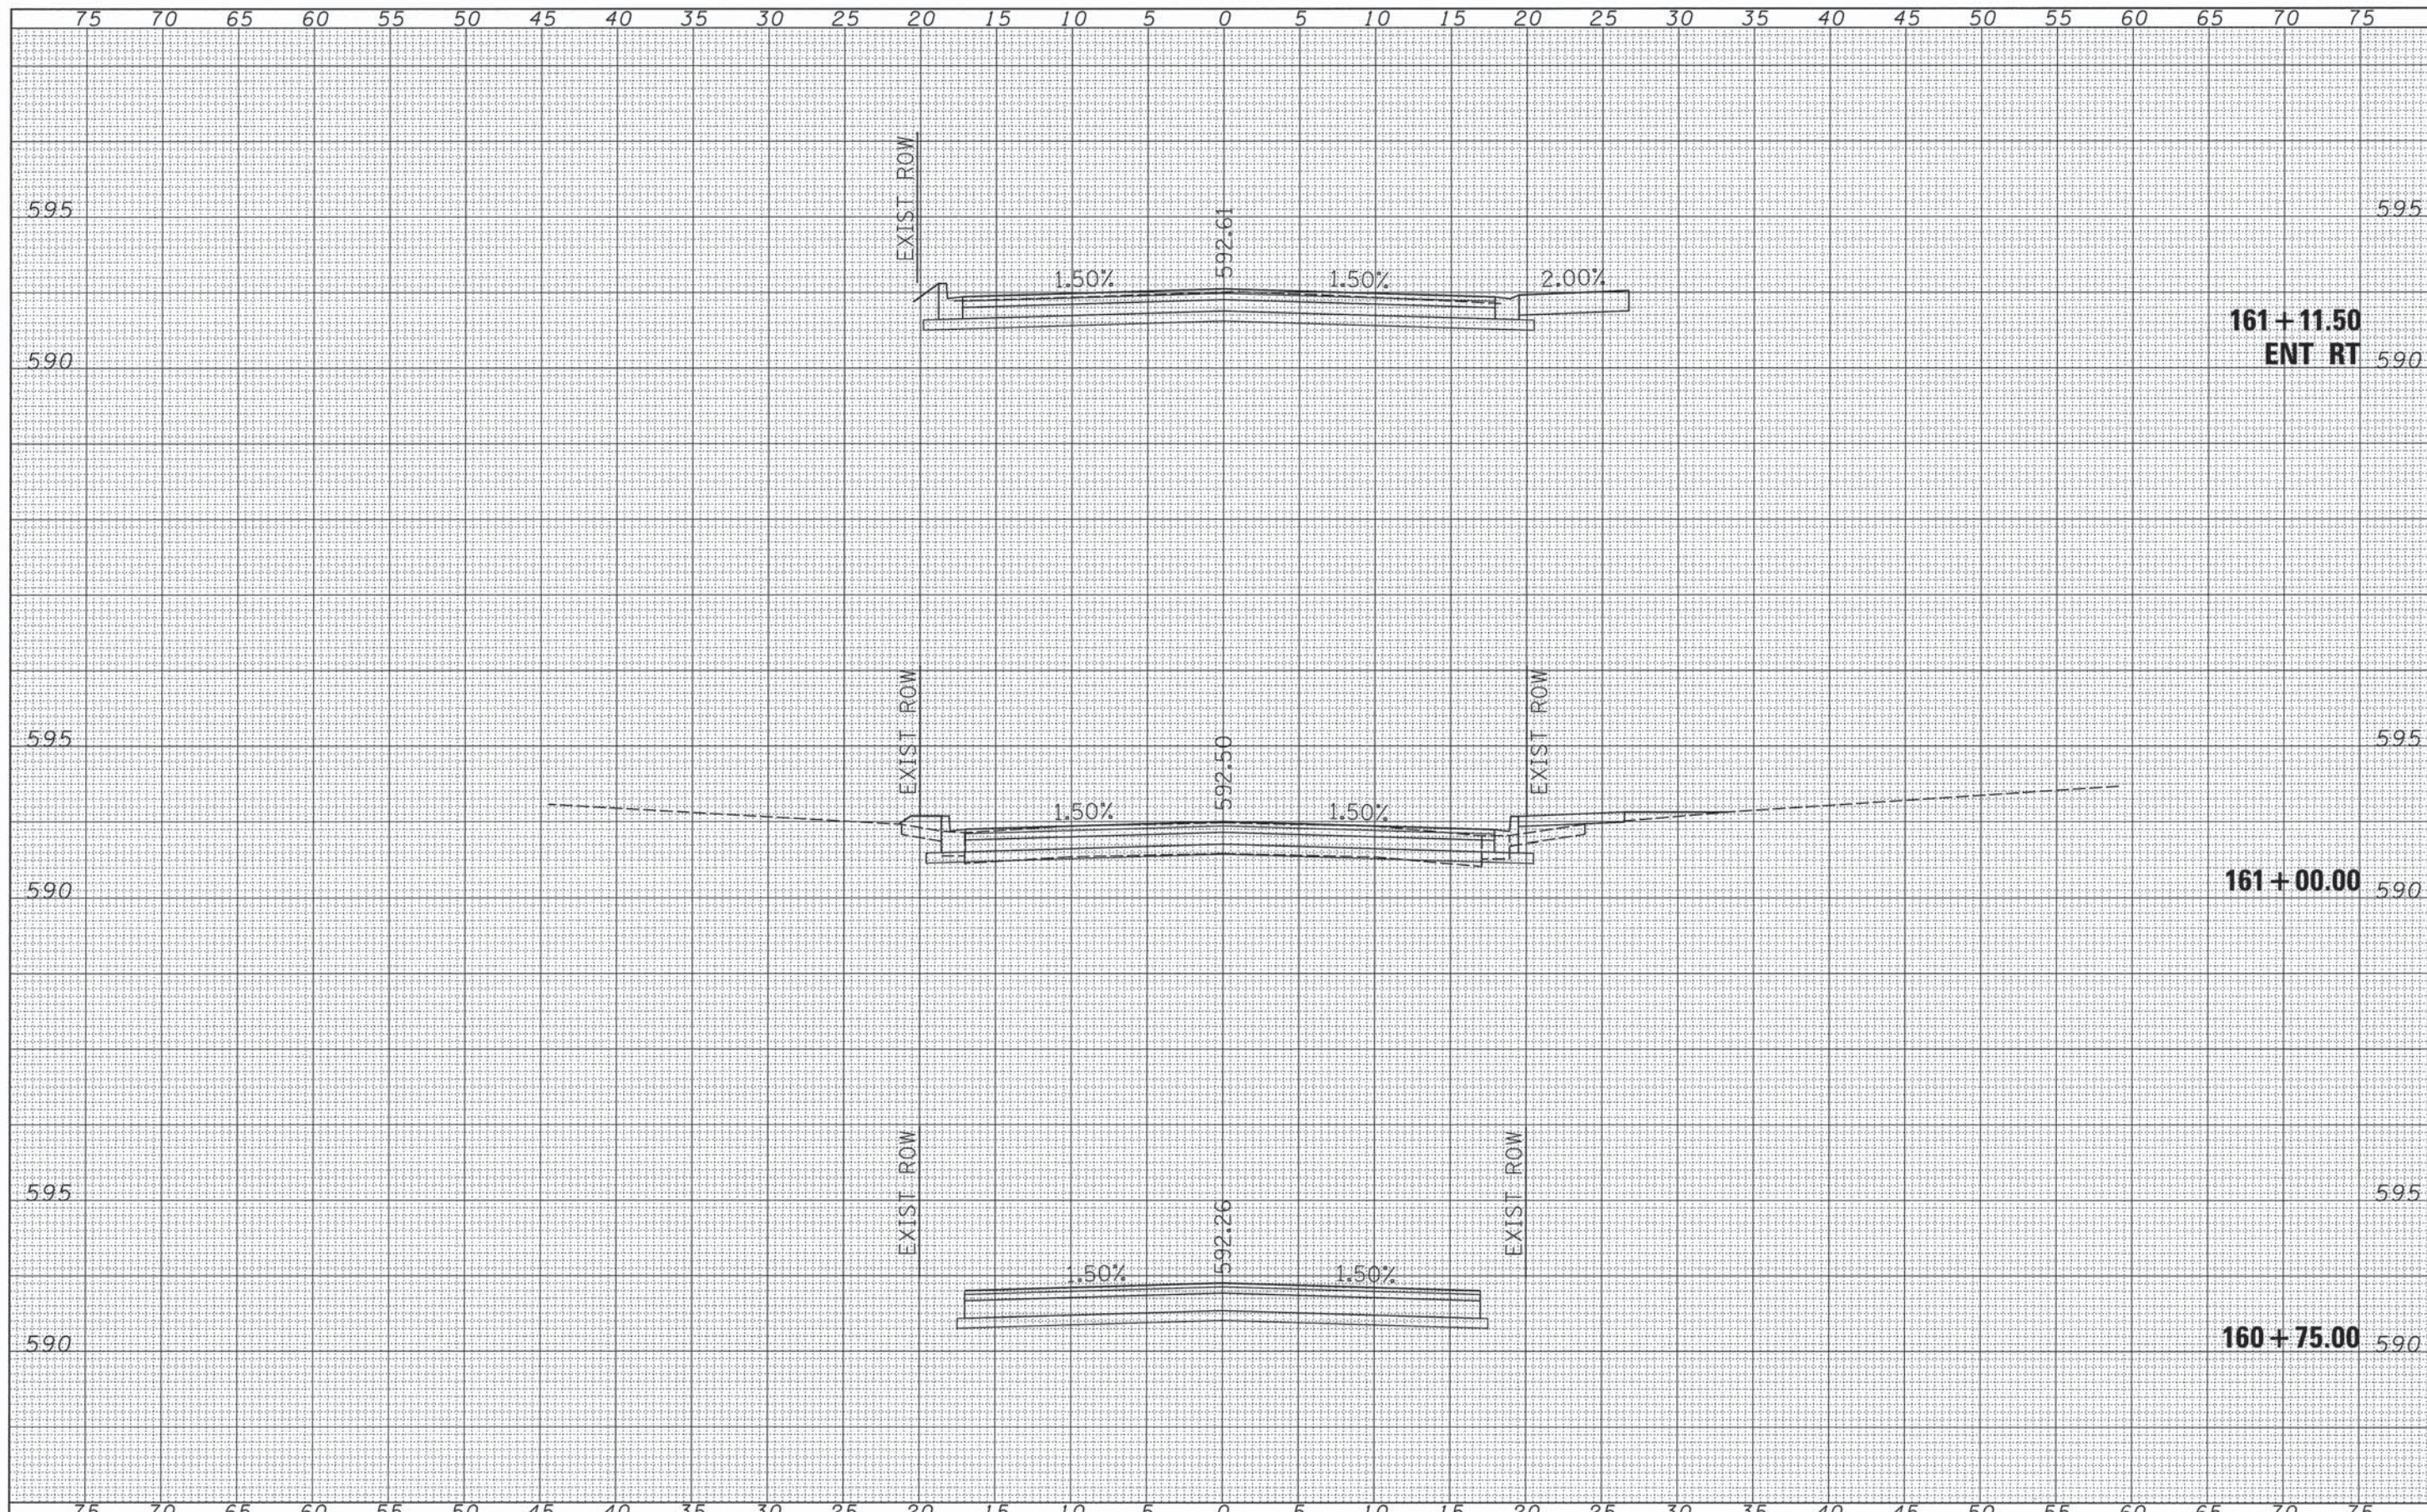

| | |
|---------------|--|
| DATE | |
| BY | |
| FINAL SURVEY | |
| PLOTTED | |
| NOTE BOOK | |
| AREAS CHECKED | |
| NO. | |


| | |
|-----------------|--|
| DATE | |
| BY | |
| ORIGINAL SURVEY | |
| PLOTTED | |
| NOTE BOOK | |
| AREAS CHECKED | |
| NO. | |

| | | | | | | | | | | |
|------------------------------------|---------------------|-------------------|-----------|---|--|---------------------------|----------------|--------|--------------|-----------|
| FILE NAME = | USER NAME = rrusell | DESIGNED - JRB | REVISED - | STATE OF ILLINOIS DEPARTMENT OF TRANSPORTATION | CITY OF JACKSONVILLE DOWNTOWN STREETS RECONSTRUCTION LAFAYETTE AVE - WASHINGTON ST CROSS SECTION SHEETS | F.A.U. RTE. | SECTION | COUNTY | TOTAL SHEETS | SHEET NO. |
| v:\transportation\3163\xsheets.dgn | | DRAWN - TJD | REVISED - | | | 8190 | 12-00121-02-PV | MORGAN | 126 | 115 |
| LAFAYETTE | | CHECKED - JRB | REVISED - | | | CONTRACT NO. 93610 | | | | |
| | | DATE - 11/14/2013 | REVISED - | | | ILLINOIS FED. AID PROJECT | | | | |

SCALE: SHEET 24 OF 35 SHEETS STA. 160+75.00 TO STA. 161+11.50

| | |
|---------------|---------------|
| BY | DATE |
| FINL SURVEY | SURVEYED |
| NOTE BOOK NO. | PLOTTED |
| | TEMPLATE |
| | AREAS CHECKED |

| | |
|-----------------|---------------|
| BY | DATE |
| ORIGINAL SURVEY | SURVEYED |
| NOTE BOOK NO. | PLOTTED |
| | TEMPLATE |
| | AREAS CHECKED |

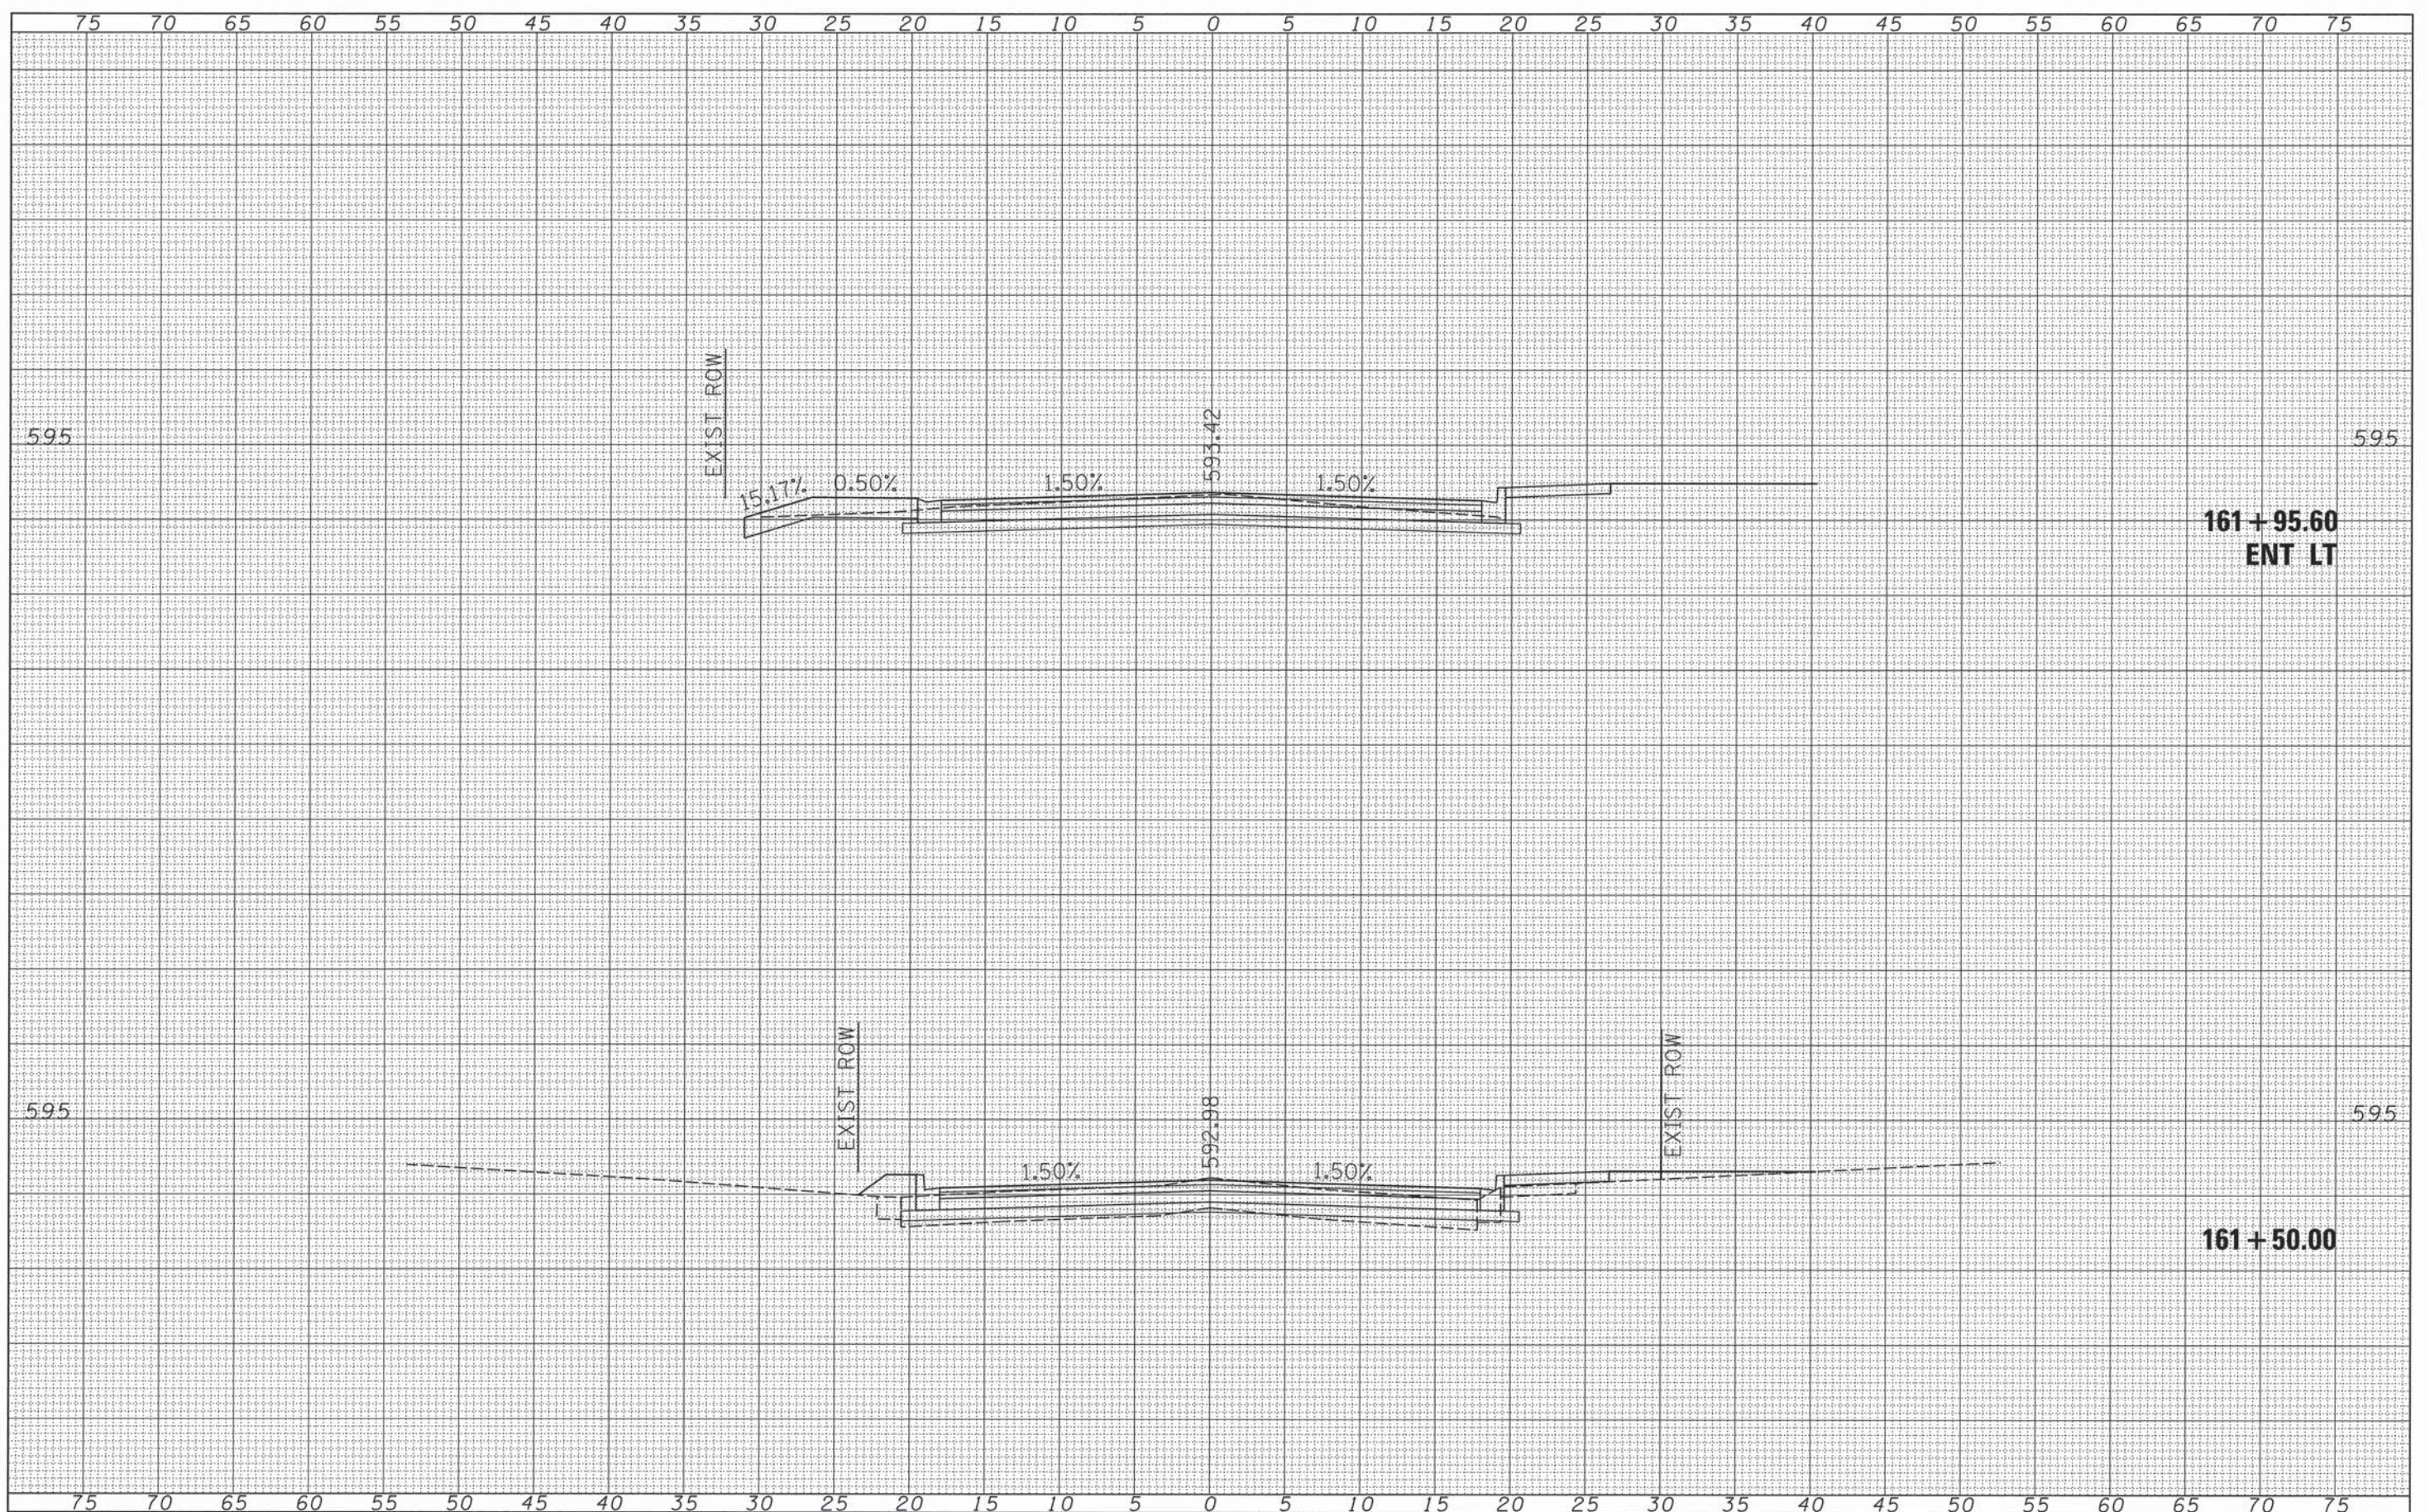

FILE NAME = v:\transportation\3163\sheet.dgn
LAFAYETTE

| | | |
|-----------------------------|-------------------|-----------|
| USER NAME = russell | DESIGNED - JRB | REVISED - |
| PLLOT SCALE = 5.0000' / IN. | DRAWN - TJD | REVISED - |
| PLLOT DATE = 11/11/2013 | CHECKED - JRB | REVISED - |
| | DATE - 11/14/2013 | REVISED - |

**STATE OF ILLINOIS
DEPARTMENT OF TRANSPORTATION**


**CITY OF JACKSONVILLE DOWNTOWN STREETS RECONSTRUCTION
LAFAYETTE AVE - WASHINGTON ST CROSS SECTION SHEETS**

| | | | | |
|---------------------------|----------------|--------|--------------------|-----------|
| F.A.U. RTE. | SECTION | COUNTY | TOTAL SHEETS | SHEET NO. |
| 8190 | 12-00121-02-PV | MORGAN | 126 | 116 |
| | | | CONTRACT NO. 93610 | |
| ILLINOIS FED. AID PROJECT | | | | |

SCALE: SHEET 25 OF 35 SHEETS STA. 161+50.00 TO STA. 161+95.60

| | |
|-------------|---------------|
| BY | DATE |
| FINL SURVEY | SURVEYED |
| NOTE BOOK | PLOTTED |
| NO. | TEMPLATE |
| | AREAS CHECKED |

| | |
|-----------------|---------------|
| BY | DATE |
| ORIGINAL SURVEY | SURVEYED |
| NOTE BOOK | PLOTTED |
| NO. | TEMPLATE |
| | AREAS CHECKED |

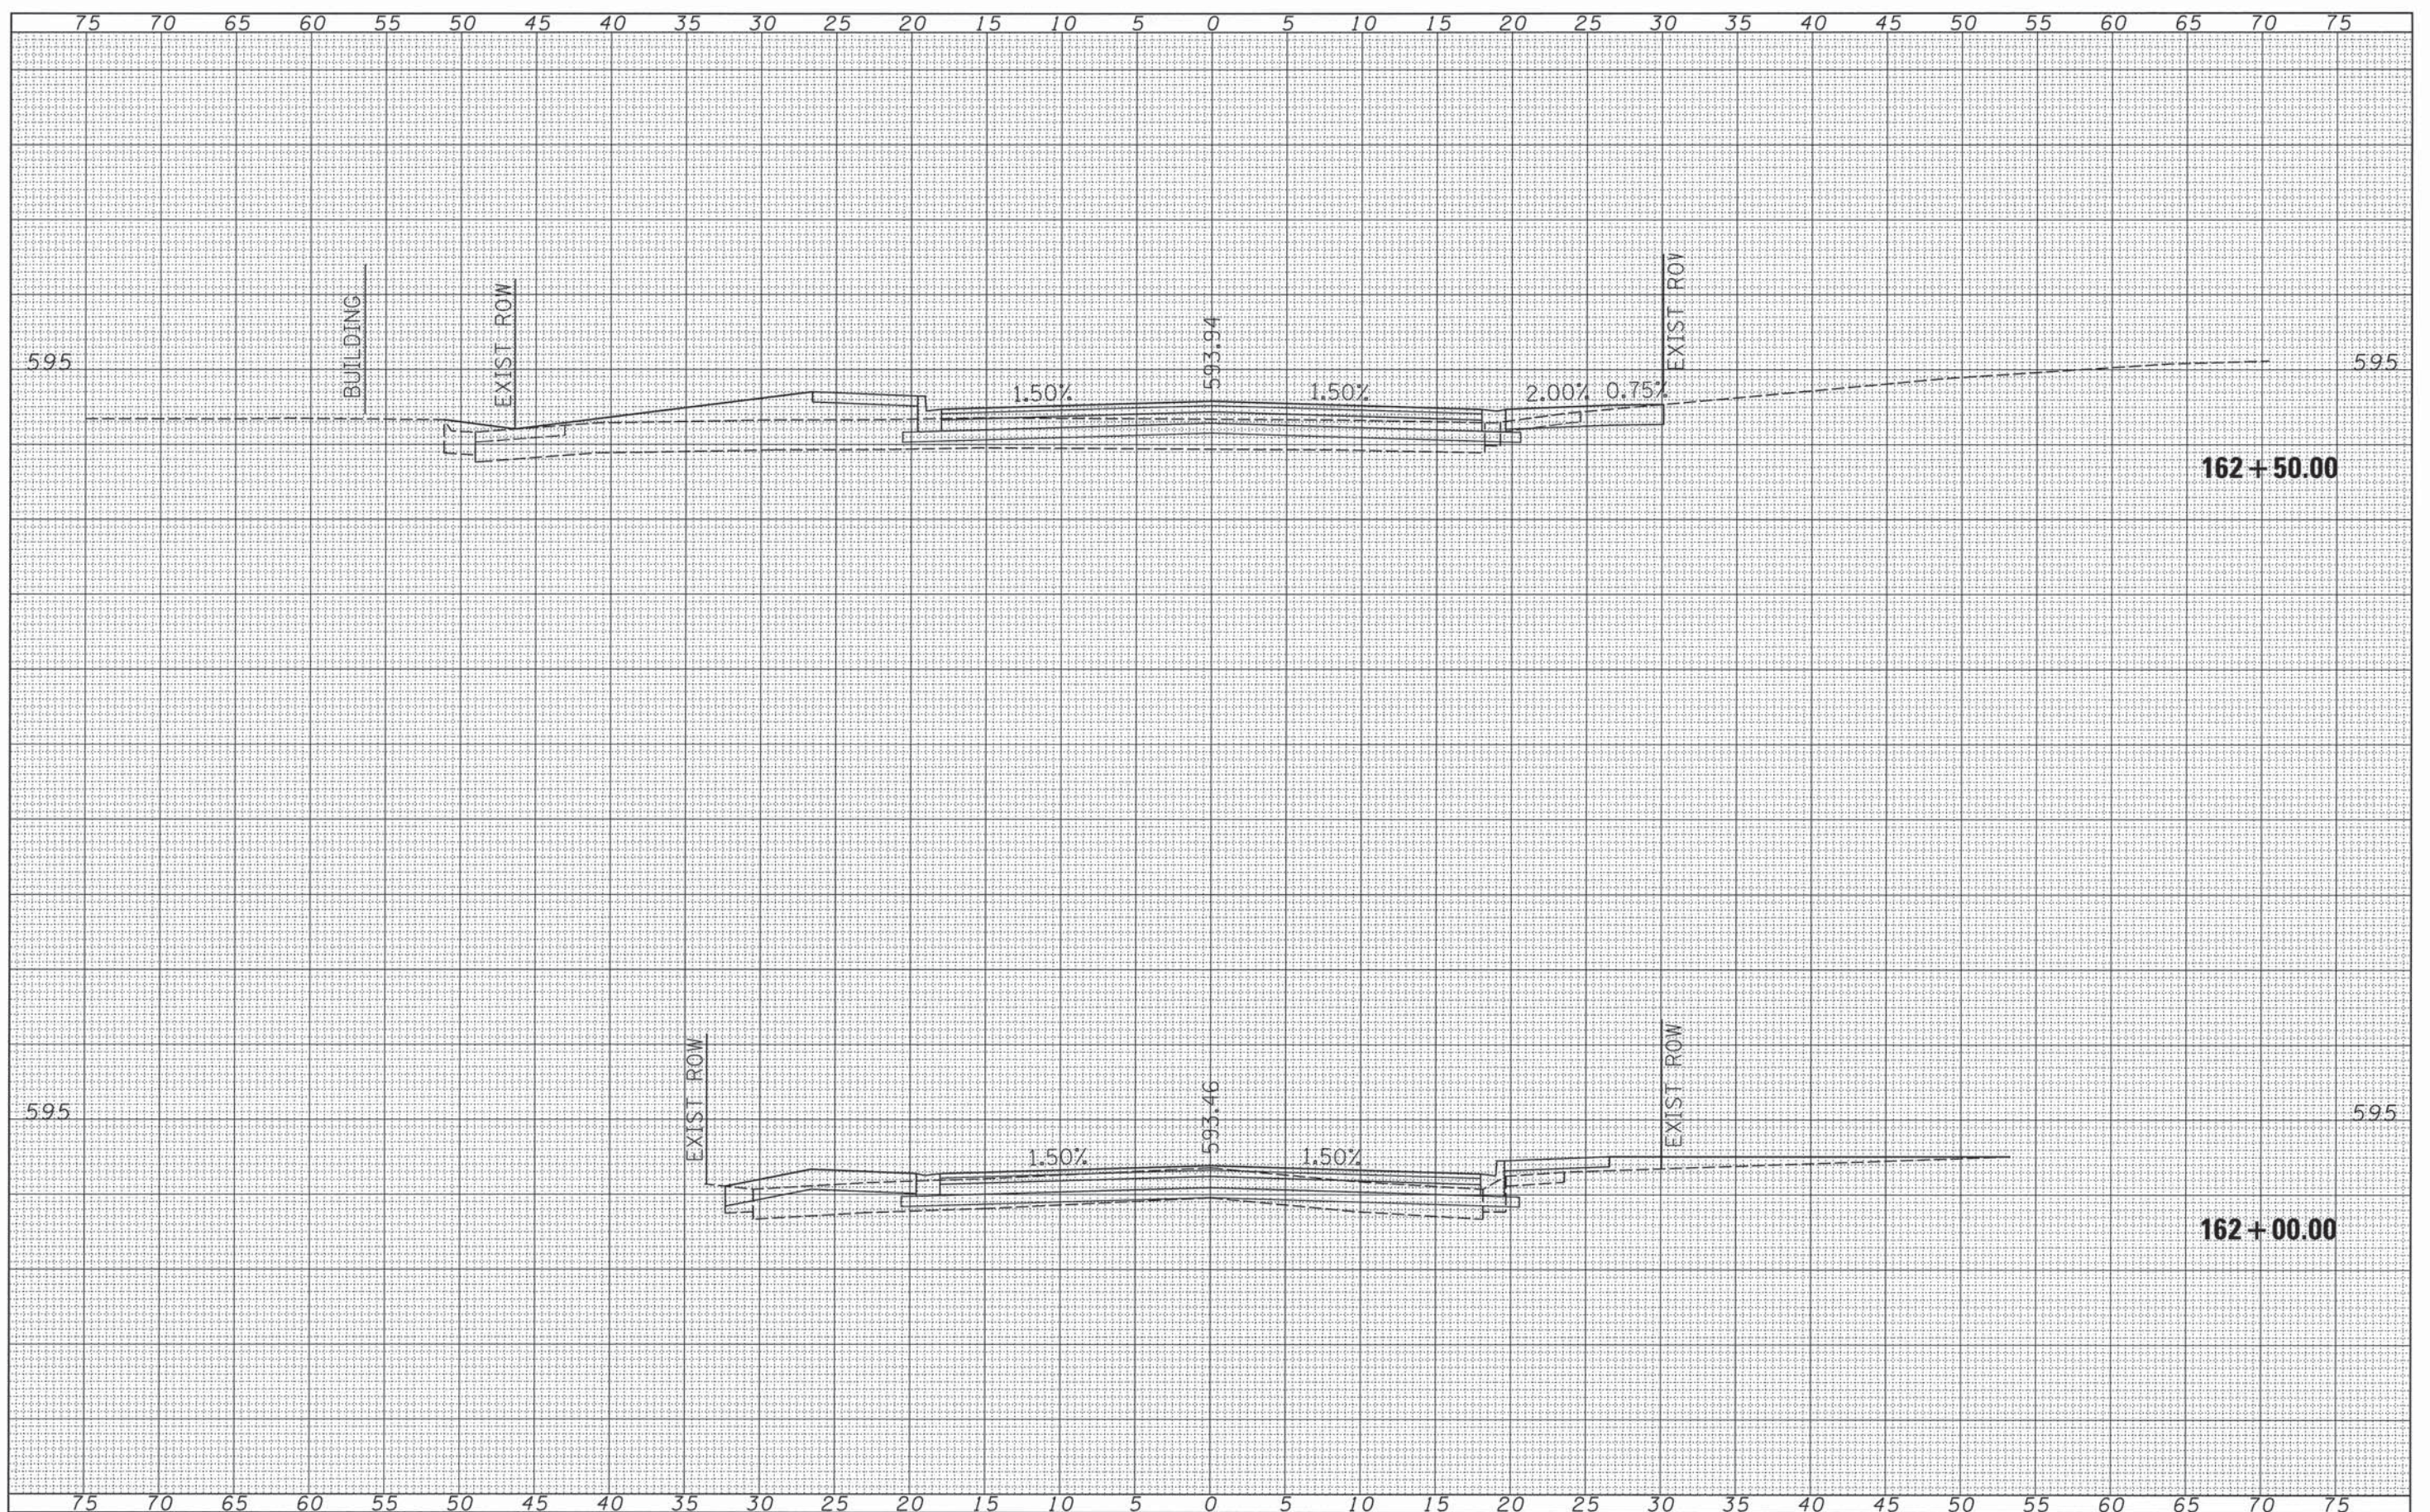

FILE NAME =
 v:\transportation\3163\shhets.dgn
 LAFAYETTE

| | | |
|----------------------------|-------------------|-----------|
| USER NAME = rrusell | DESIGNED - JRB | REVISED - |
| | DRAWN - TJD | REVISED - |
| PLOT SCALE = 5.0000' / IN. | CHECKED - JRB | REVISED - |
| PLOT DATE = 11/11/2013 | DATE - 11/14/2013 | REVISED - |

**STATE OF ILLINOIS
 DEPARTMENT OF TRANSPORTATION**


**CITY OF JACKSONVILLE DOWNTOWN STREETS RECONSTRUCTION
 LAFAYETTE AVE - WASHINGTON ST CROSS SECTION SHEETS**

SCALE: SHEET 26 OF 35 SHEETS STA. 164+00.00 TO STA. 164+50.00

| | | | | |
|---------------------------|----------------|--------|--------------------|-----------|
| F.A.U. RTE. | SECTION | COUNTY | TOTAL SHEETS | SHEET NO. |
| 8190 | 12-00121-02-PV | MORGAN | 126 | 117 |
| | | | CONTRACT NO. 93619 | |
| ILLINOIS FED. AID PROJECT | | | | |

| | |
|-----------------|------|
| BY | DATE |
| FINISHED SURVEY | DATE |
| NOTED | DATE |
| NO. | DATE |

| | |
|-----------------|------|
| BY | DATE |
| ORIGINAL SURVEY | DATE |
| NOTED | DATE |
| NO. | DATE |

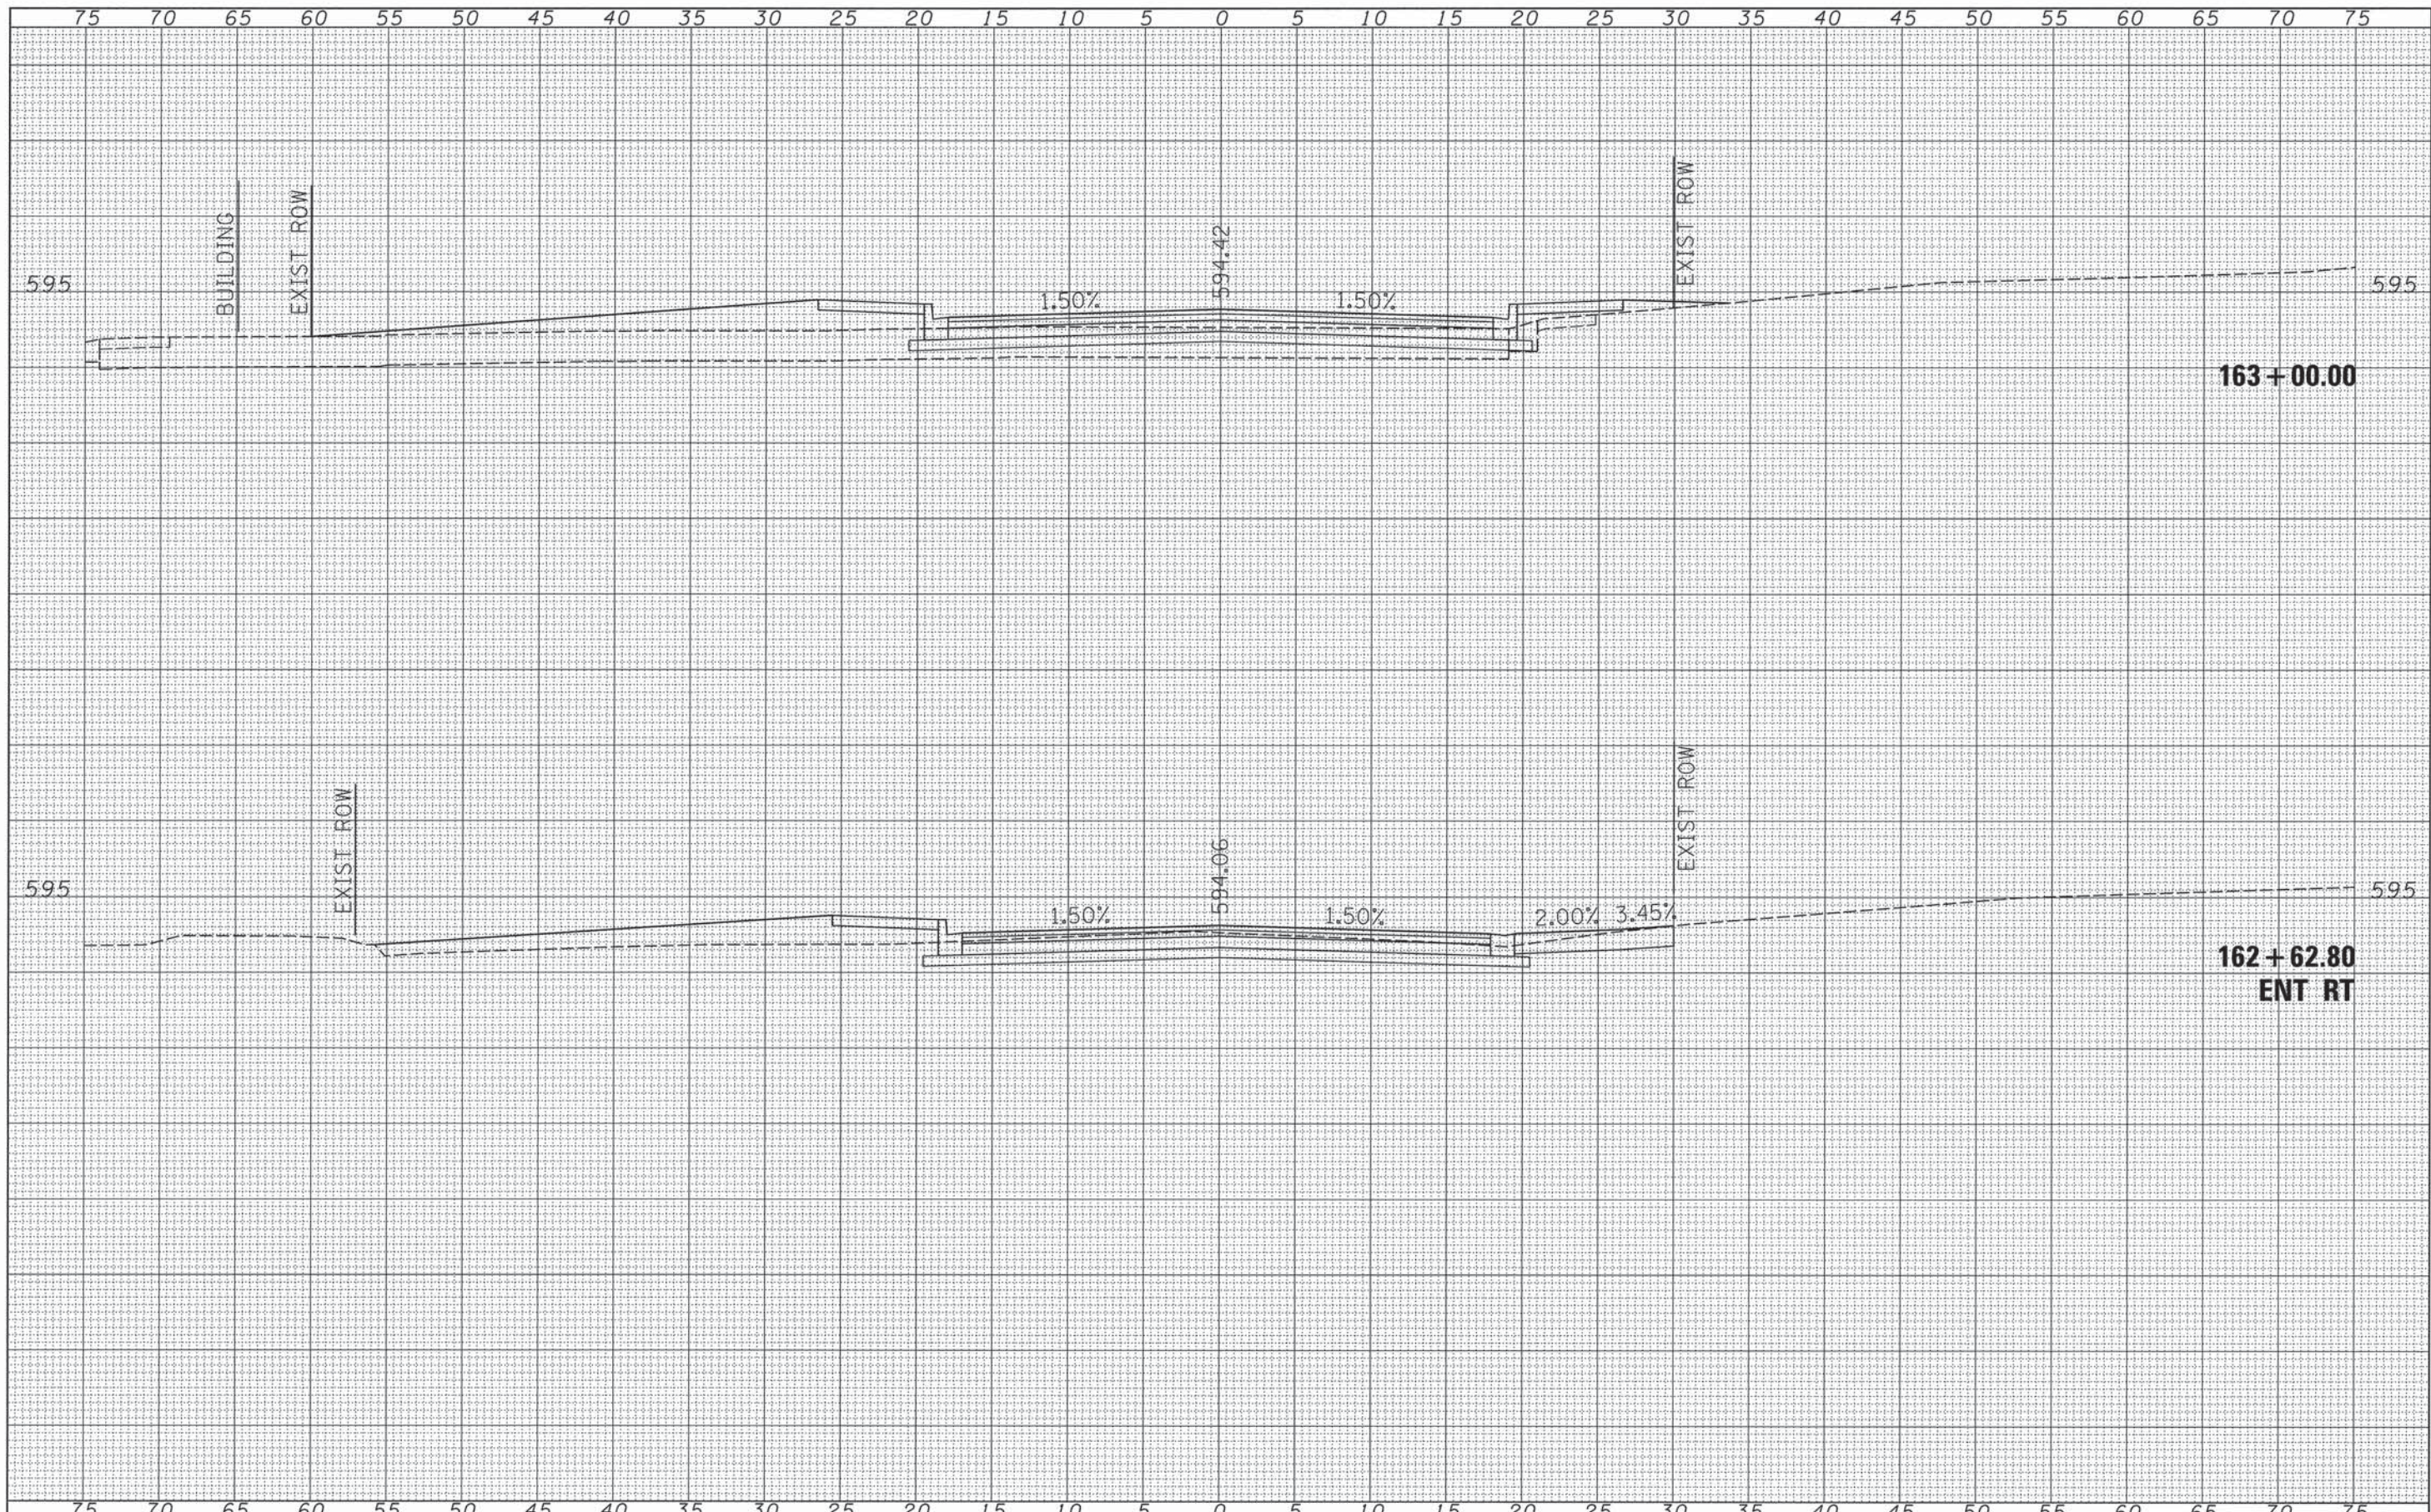

FILE NAME =
 v:\transportation\3163\xsheets.dgn
 LAFAYETTE

| | | |
|----------------------------|-------------------|-----------|
| USER NAME = rrusell | DESIGNED - JRB | REVISED - |
| | DRAWN - TJD | REVISED - |
| PLOT SCALE = 5.0000' / IN. | CHECKED - JRB | REVISED - |
| PLOT DATE = 11/11/2013 | DATE - 11/14/2013 | REVISED - |

**STATE OF ILLINOIS
 DEPARTMENT OF TRANSPORTATION**


**CITY OF JACKSONVILLE DOWNTOWN STREETS RECONSTRUCTION
 LAFAYETTE AVE - WASHINGTON ST CROSS SECTION SHEETS**

| | | | | |
|--------------------|----------------|--------|---------------------------|-----------|
| F.A.U. RTE. | SECTION | COUNTY | TOTAL SHEETS | SHEET NO. |
| 8190 | 12-00121-02-PV | MORGAN | 126 | 118 |
| CONTRACT NO. 93610 | | | ILLINOIS FED. AID PROJECT | |

SCALE: SHEET 27 OF 35 SHEETS STA. 162+62.80 TO STA. 163+00.00

| | |
|---------------|--|
| DATE | |
| BY | |
| SURVEYED | |
| PLOTTED | |
| NOTE DATE | |
| AREAS CHECKED | |
| FINAL SURVEY | |
| NOTE BOOK | |
| NO. | |


| | |
|-----------------|--|
| DATE | |
| BY | |
| SURVEYED | |
| PLOTTED | |
| NOTE DATE | |
| AREAS CHECKED | |
| ORIGINAL SURVEY | |
| NOTE BOOK | |
| NO. | |

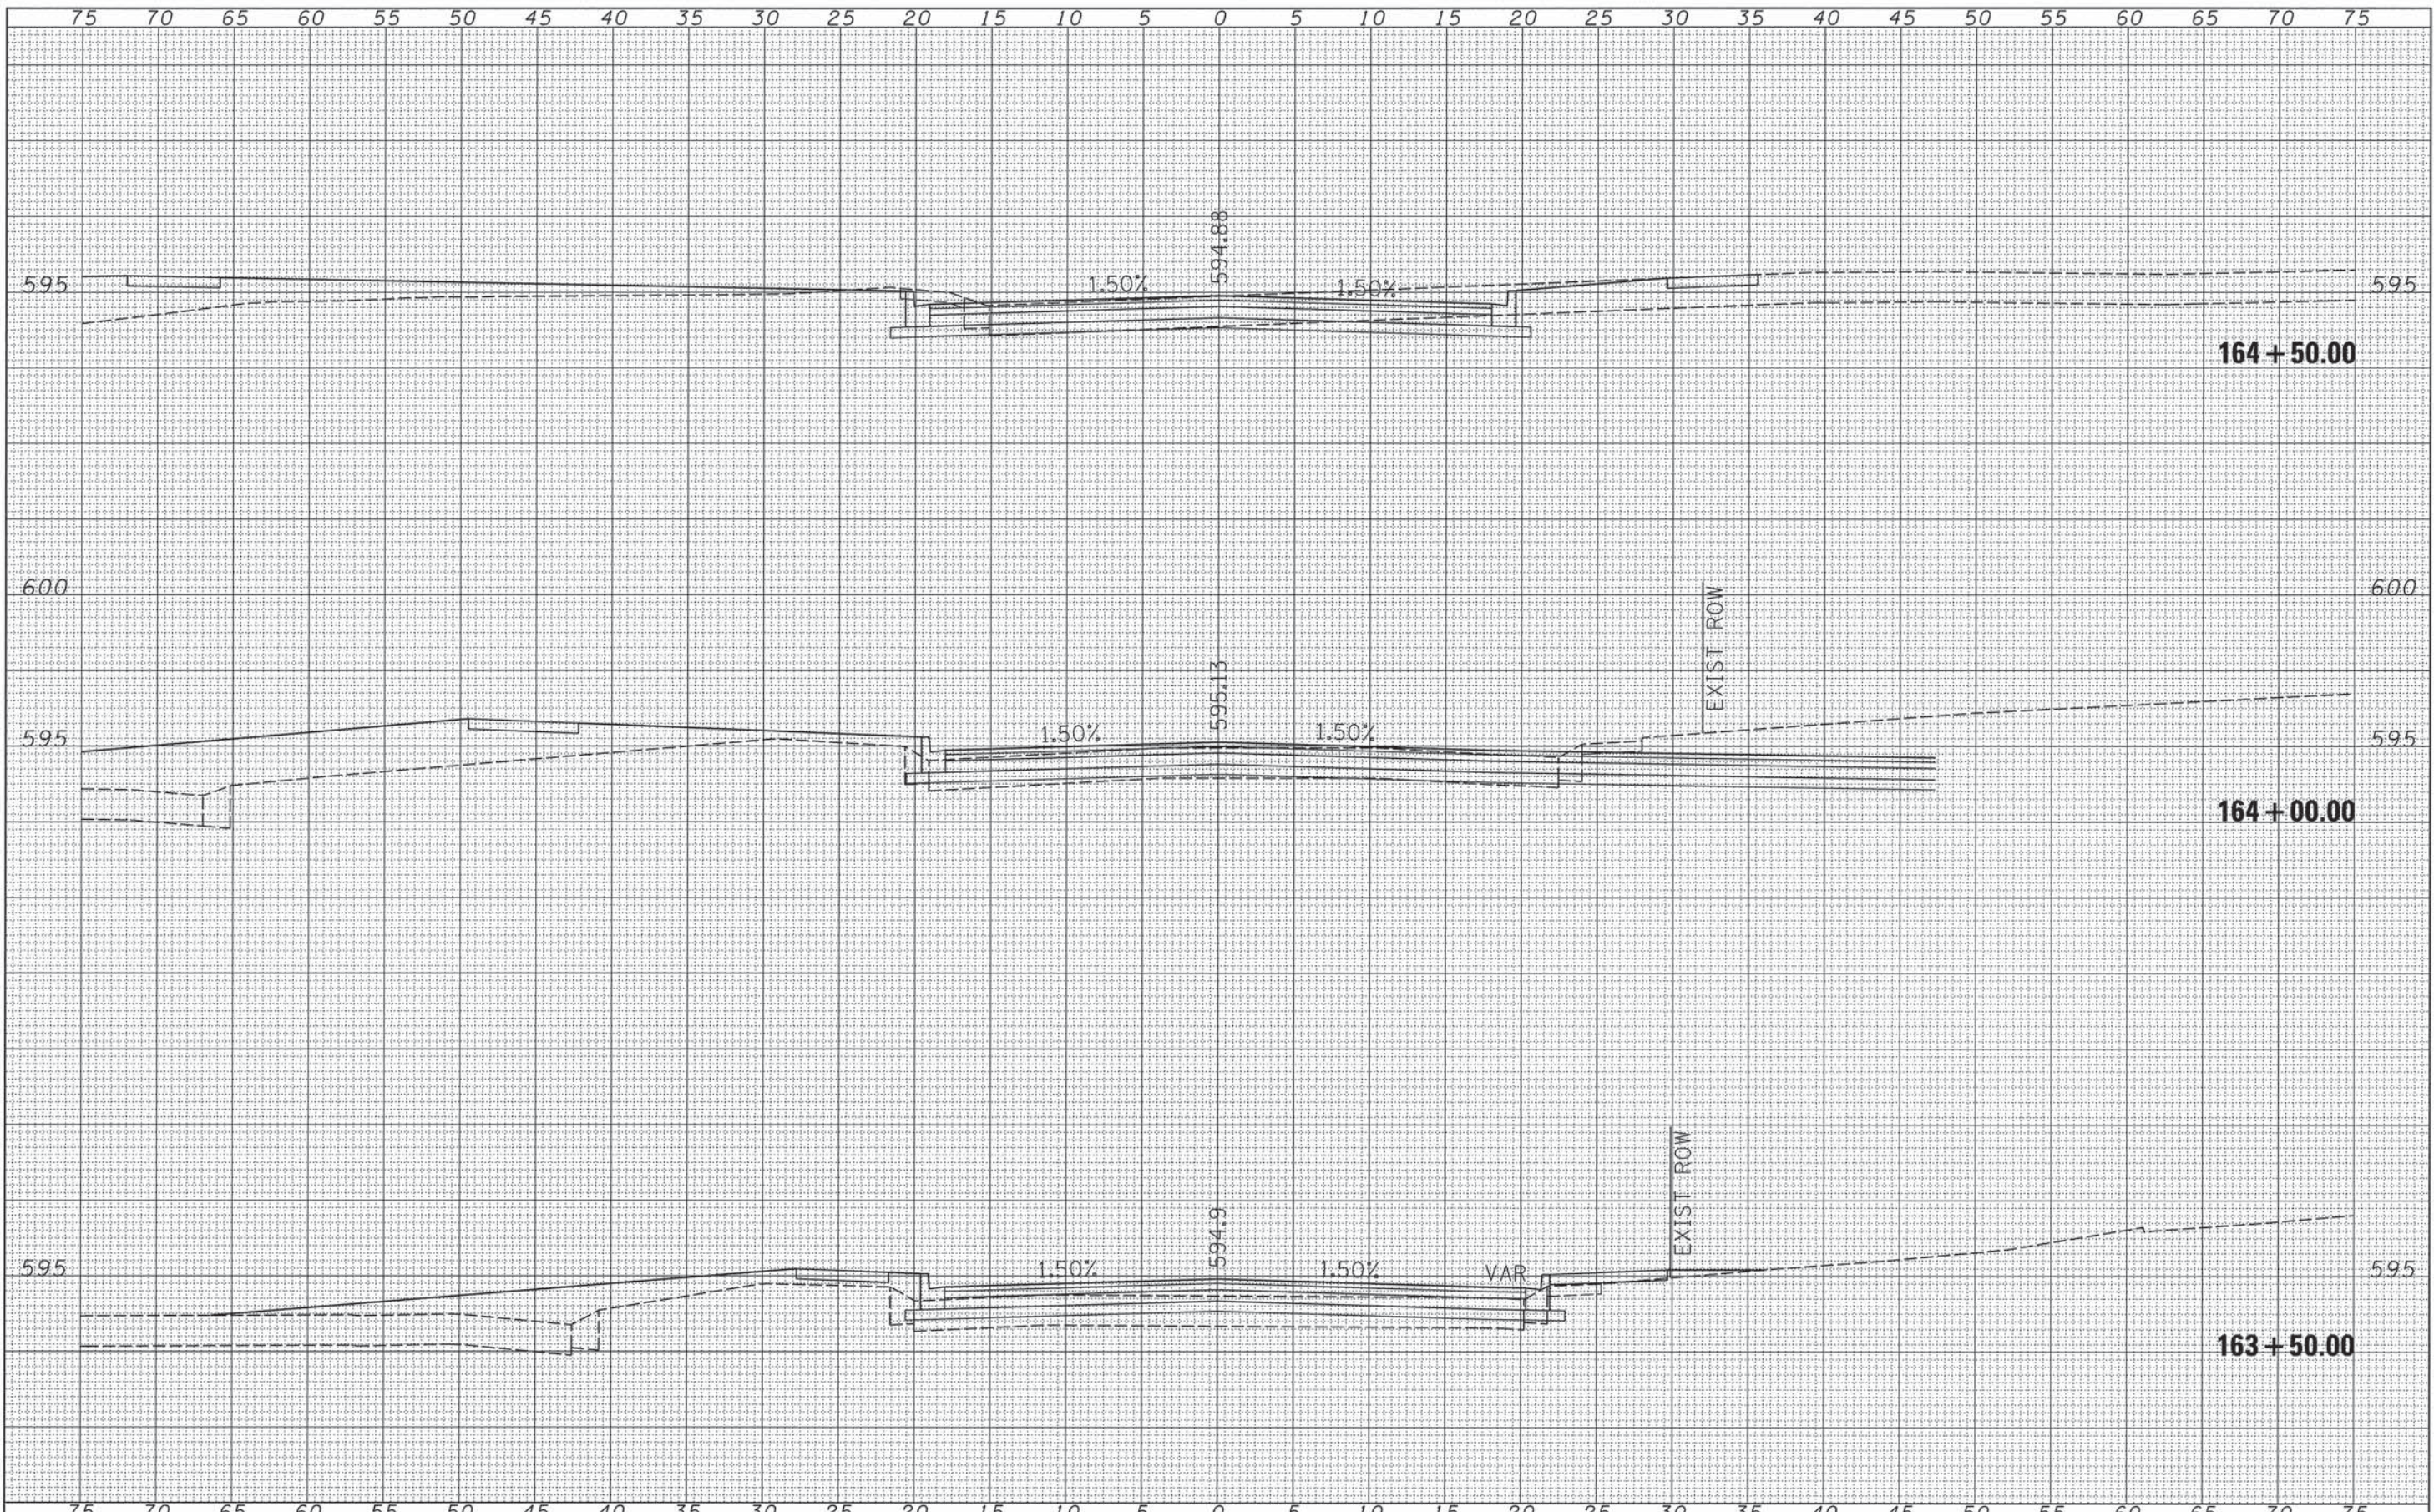

| | | | | | | | | | | | |
|--|----------------------------|-------------------|-----------|---|--|--------------------|-----------------------|----------------------------------|---------------------------|-----------|--|
| FILE NAME = v:\transportation\3163\shhets.dgn | USER NAME = russell | DESIGNED - JRB | REVISED - | STATE OF ILLINOIS DEPARTMENT OF TRANSPORTATION | CITY OF JACKSONVILLE DOWNTOWN STREETS RECONSTRUCTION LAFAYETTE AVE - WASHINGTON ST CROSS SECTION SHEETS | F.A.U. RTE. | SECTION | COUNTY | TOTAL SHEETS | SHEET NO. | |
| LAFAYETTE | PLOT SCALE = 5.0000' / IN. | DRAWN - TJD | REVISED - | | | 8190 | 12-00121-02-PV | MORGAN | 126 | 119 | |
| | PLOT DATE = 11/11/2013 | CHECKED - JRB | REVISED - | | | CONTRACT NO. 93610 | | | | | |
| | | DATE - 11/14/2013 | REVISED - | | | SCALE: | SHEET 28 OF 35 SHEETS | STA. 163+50.00 TO STA. 164+50.00 | ILLINOIS FED. AID PROJECT | | |

| | |
|---------------|--|
| DATE | |
| BY | |
| FINAL SURVEY | |
| PLOTTED | |
| NOTE BOOK | |
| NO. | |
| AREAS CHECKED | |


| | |
|-----------------|--|
| DATE | |
| BY | |
| ORIGINAL SURVEY | |
| PLOTTED | |
| NOTE BOOK | |
| NO. | |
| AREAS CHECKED | |

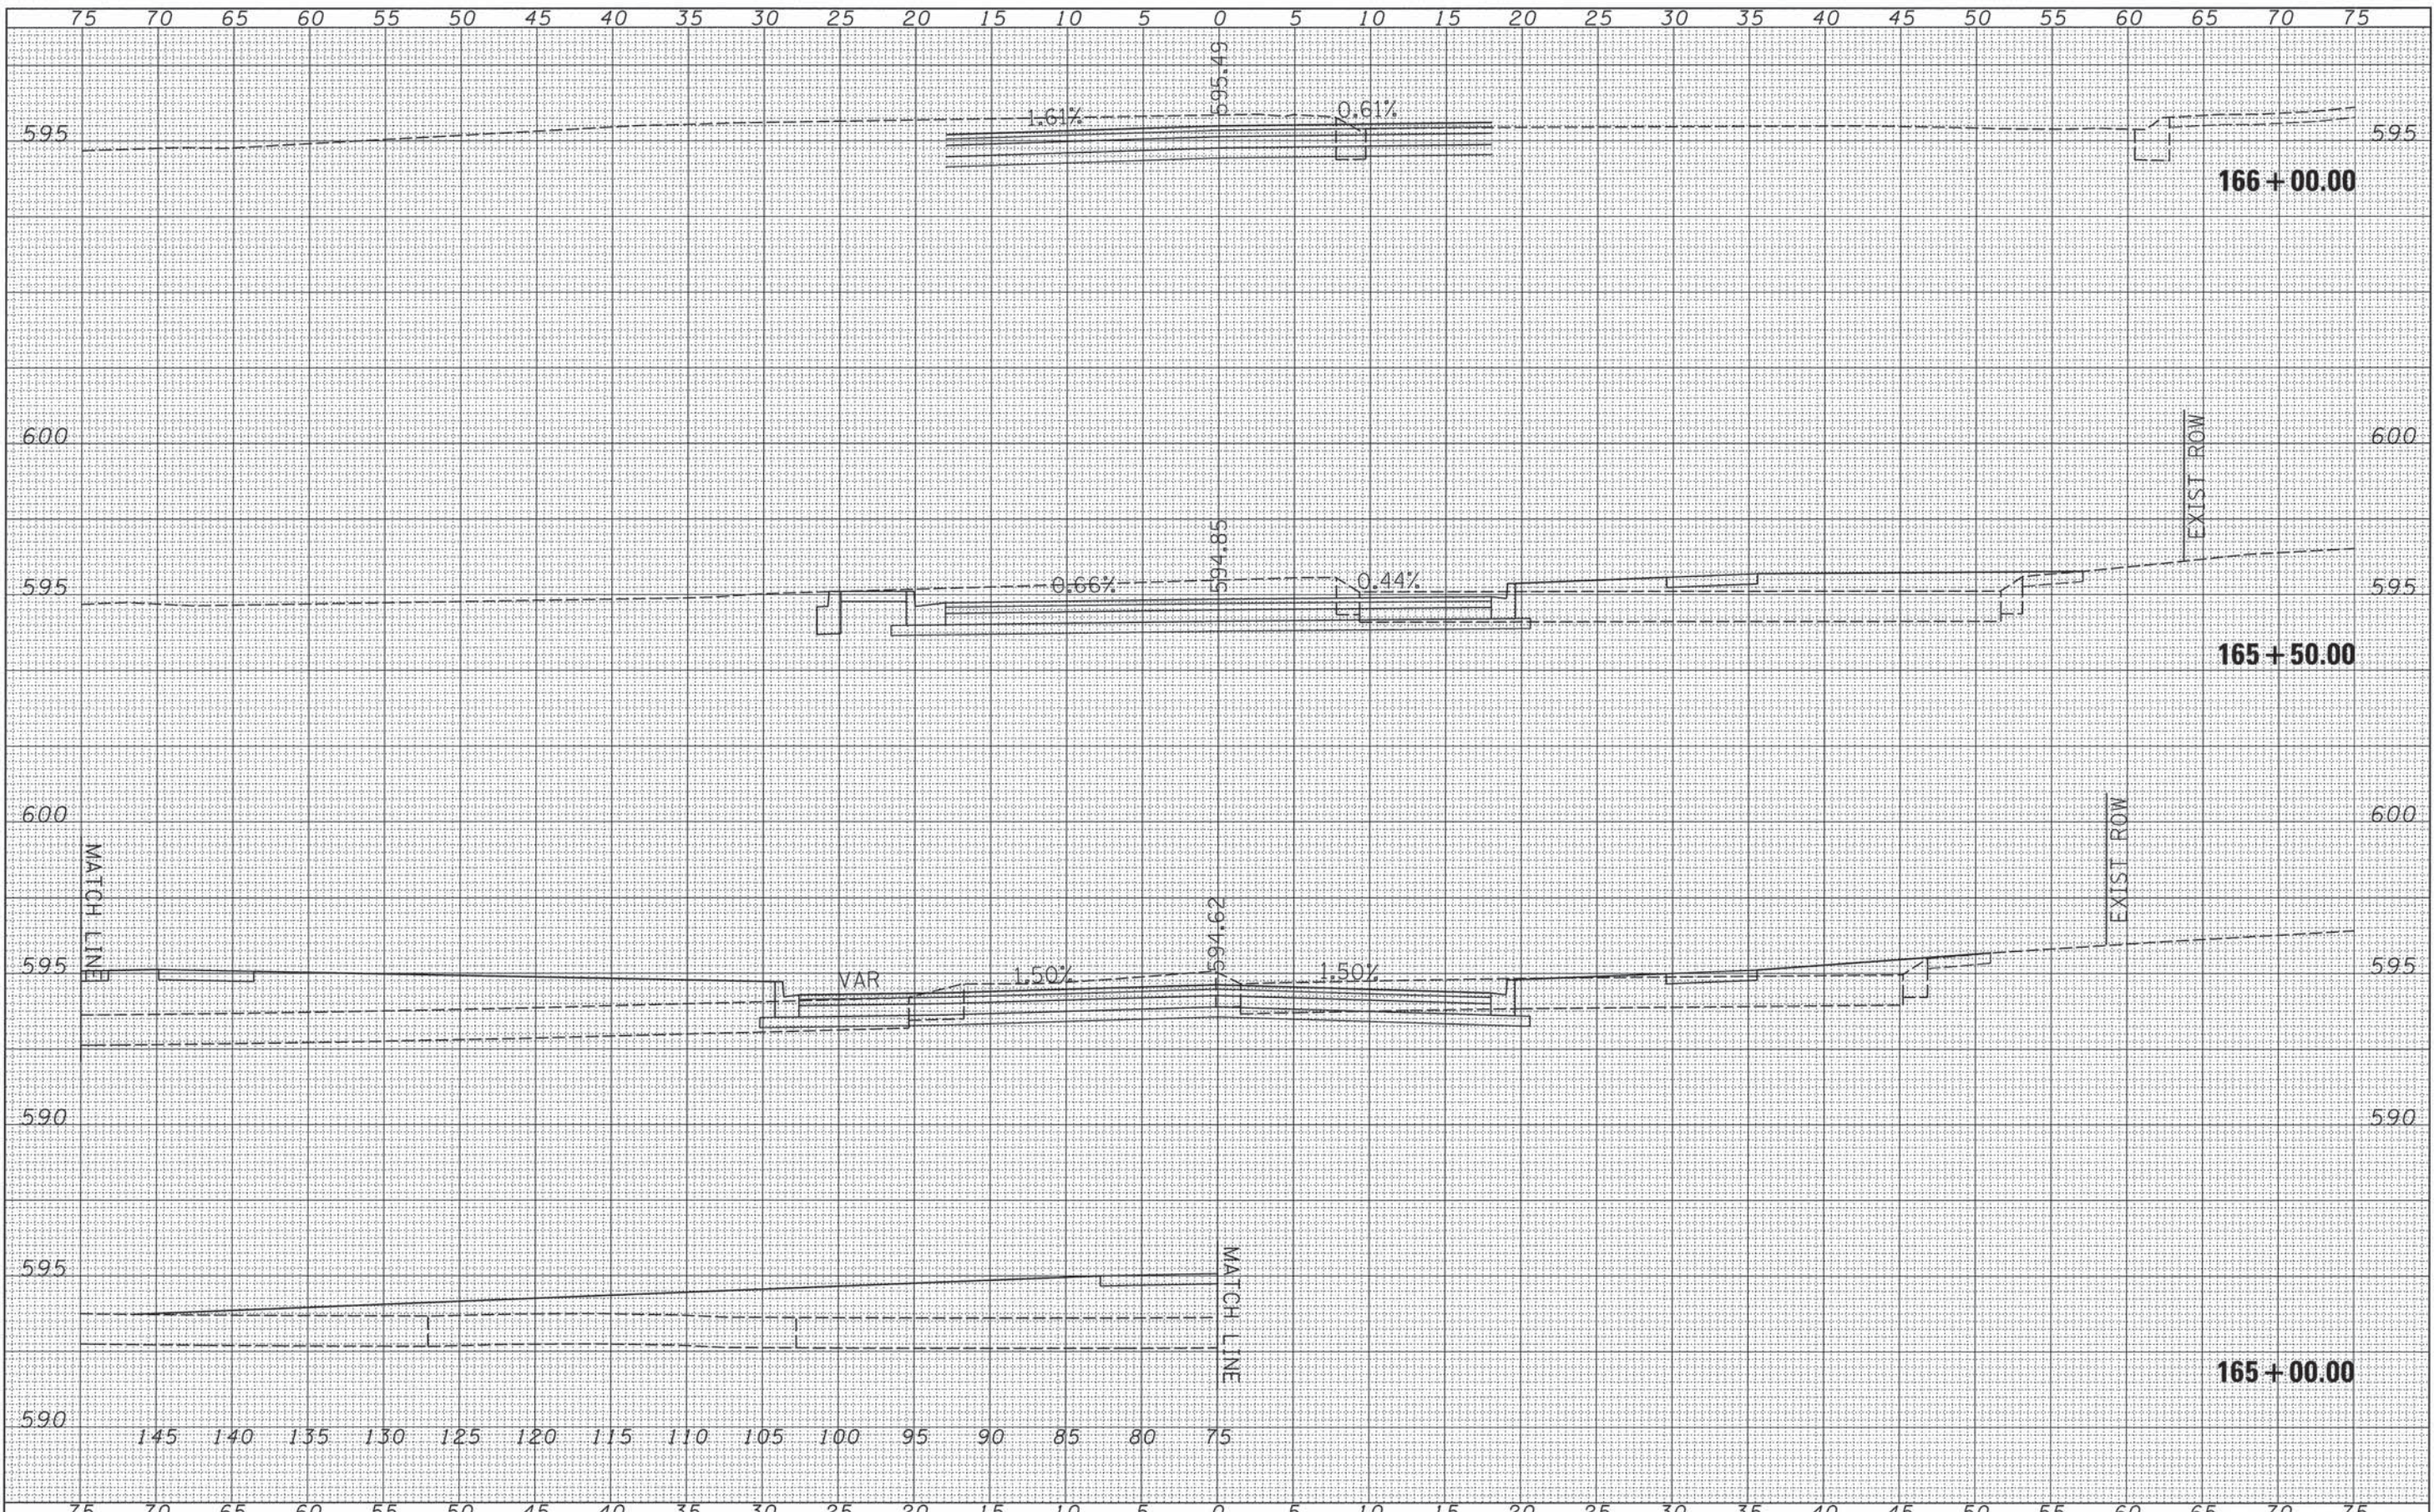

| | | | | | | | | | | | | |
|---|----------------------------|-------------------|-----------|---|--|---------------------------|------------------------|----------------------------------|--------------------|---------------|--|--|
| FILE NAME = v:\transportation\3163\ssheets.dgn | USER NAME = rrusseil | DESIGNED - JRB | REVISED - | STATE OF ILLINOIS DEPARTMENT OF TRANSPORTATION | CITY OF JACKSONVILLE DOWNTOWN STREETS RECONSTRUCTION LAFAYETTE AVE - WASHINGTON ST CROSS SECTION SHEETS | F.A.U. RTE. 8190 | SECTION 12-00121-02-PV | COUNTY MORGAN | TOTAL SHEETS 126 | SHEET NO. 120 | | |
| LAFAYETTE | PLOT SCALE = 5.0000' / IN. | CHECKED - JRB | REVISED - | | | SCALE: | SHEET 29 OF 35 SHEETS | STA. 165+00.00 TO STA. 166+00.00 | CONTRACT NO. 93610 | | | |
| | PLOT DATE = 11/11/2013 | DATE - 11/14/2013 | REVISED - | | | ILLINOIS FED. AID PROJECT | | | | | | |
| | | | | | | | | | | | | |

| | |
|--------------|---------------|
| DATE | |
| BY | |
| FINAL SURVEY | SURVEYED |
| NOTE BOOK | PLOTTED |
| | TITLE |
| | DATE |
| | AREAS CHECKED |
| | NO. |


| | |
|-----------------|---------------|
| DATE | |
| BY | |
| ORIGINAL SURVEY | SURVEYED |
| NOTE BOOK | PLOTTED |
| | TITLE |
| | DATE |
| | AREAS CHECKED |
| | NO. |

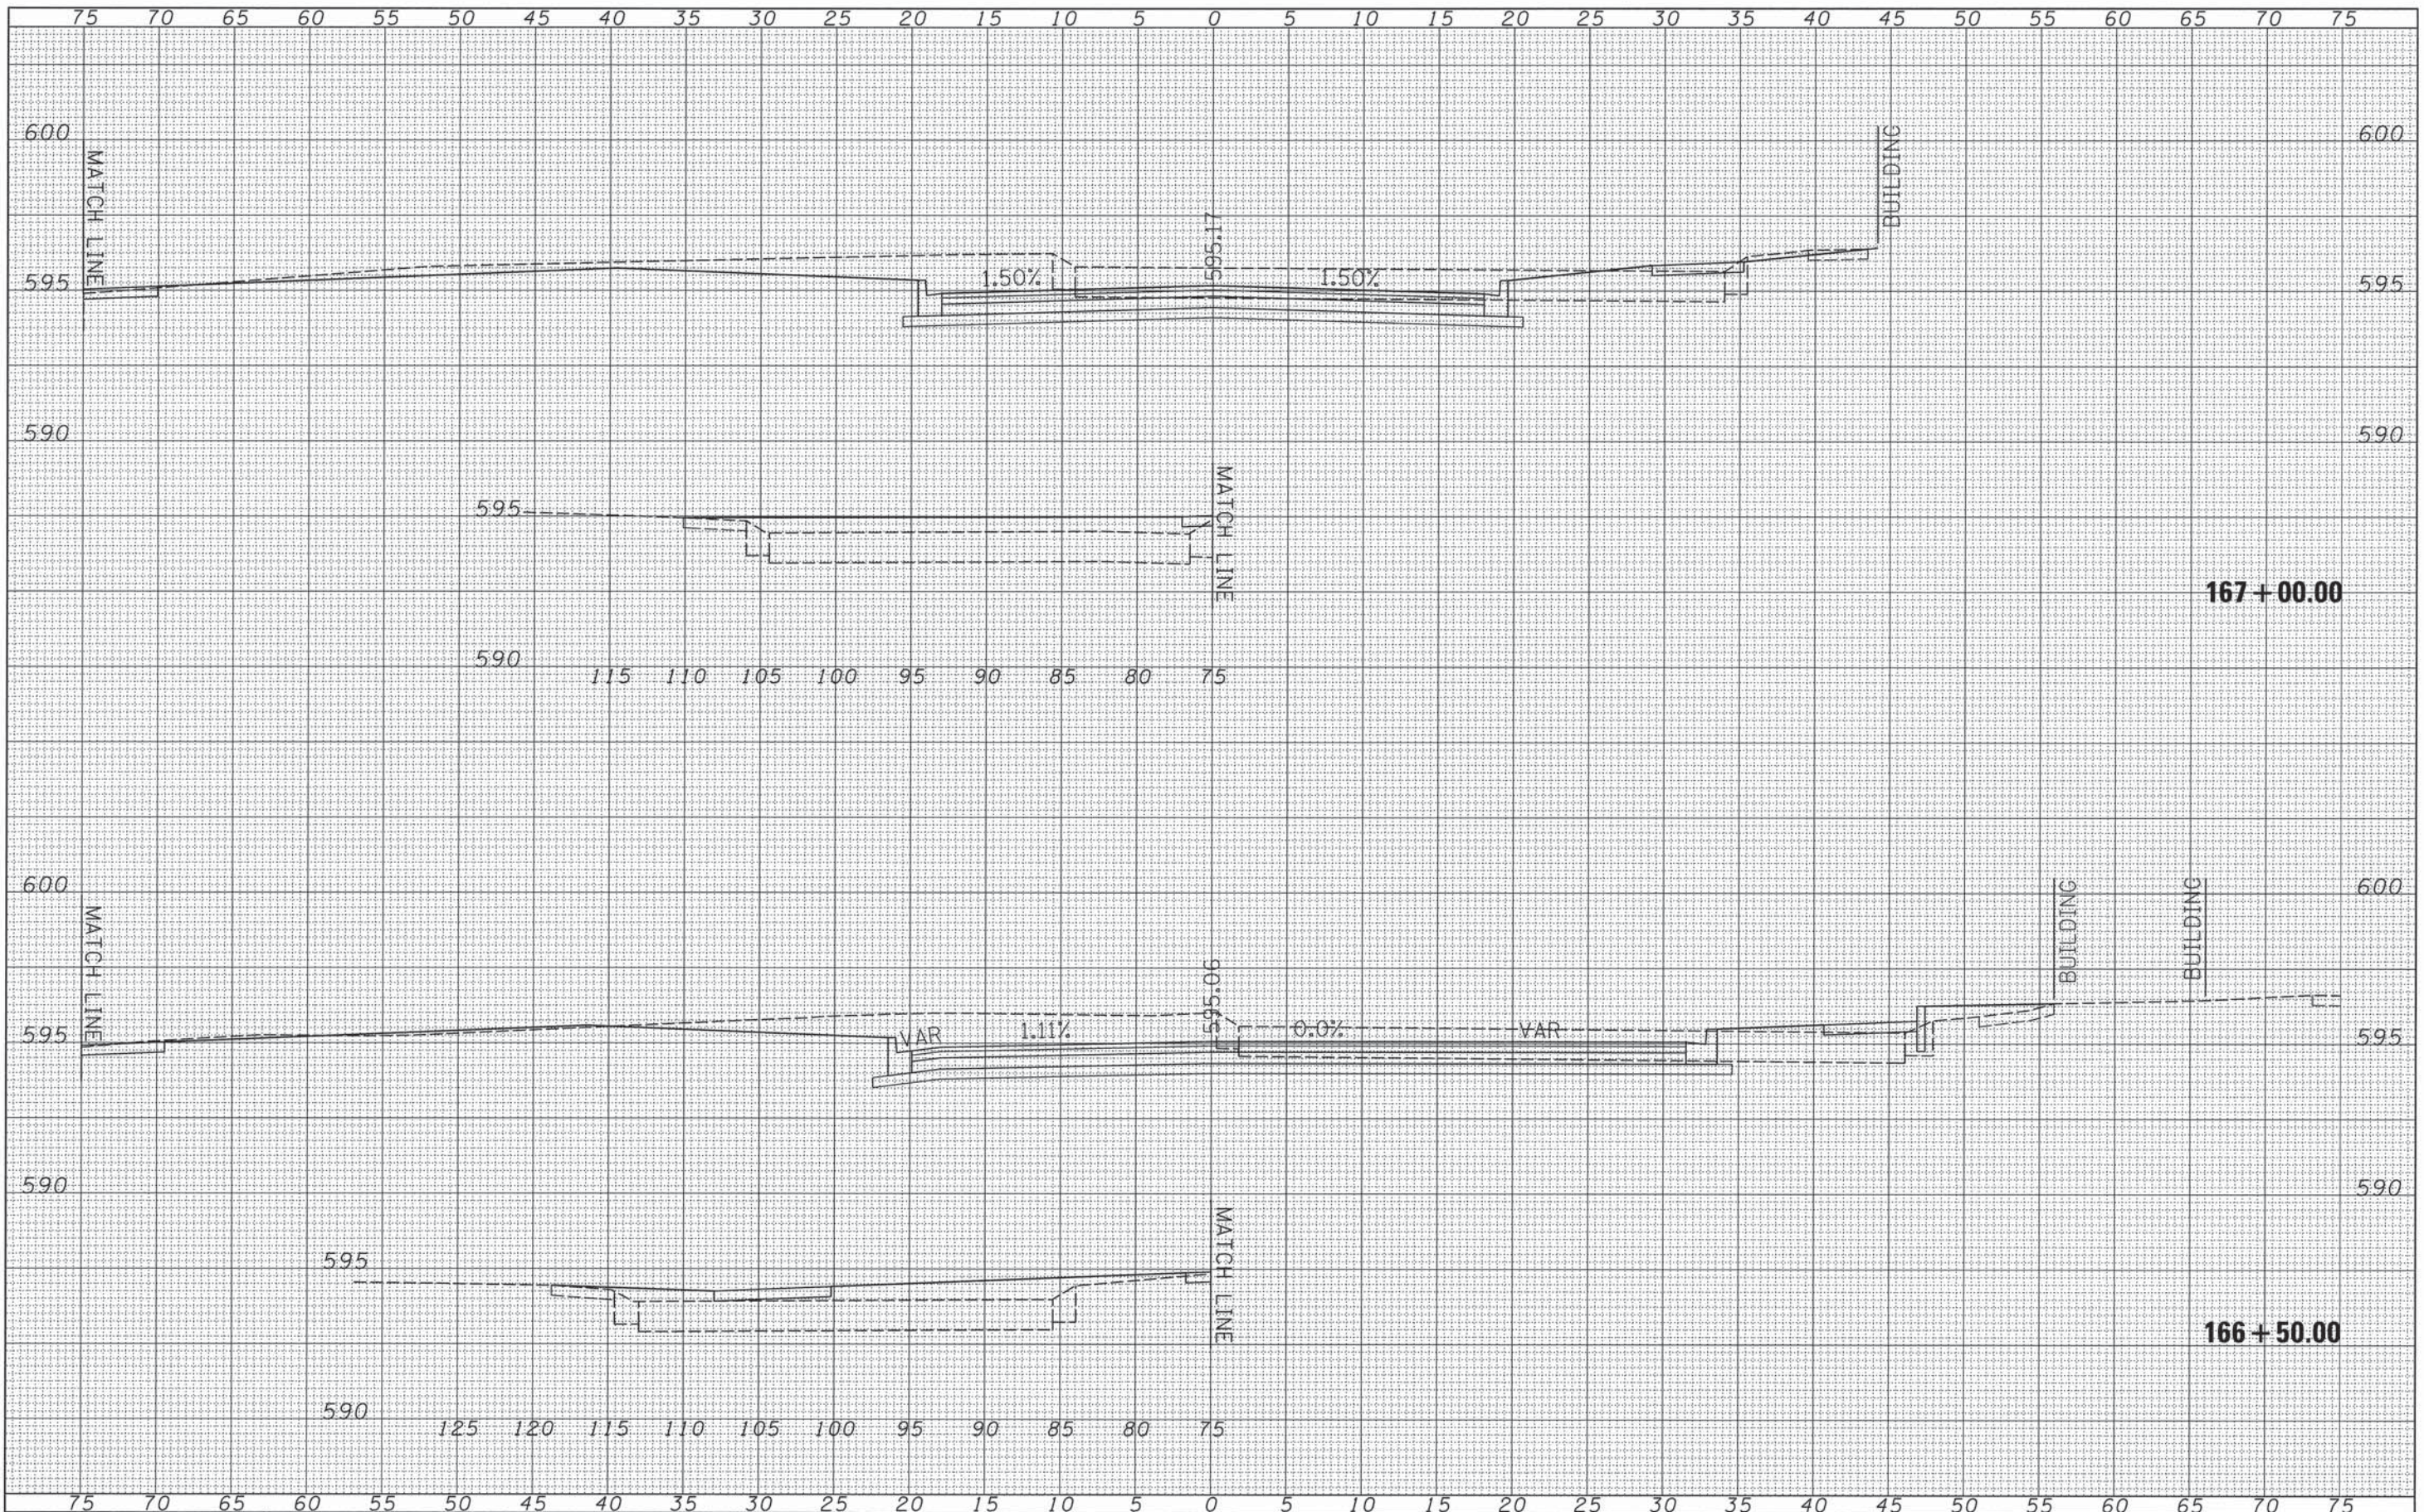

| | | | | | | | | | |
|---|----------------------------|-------------------|-----------|--|--------------------|---------------------------|---------------|------------------|---------------|
| FILE NAME = v:\transportation\3163\ssheets.dgn | USER NAME = rrusell | DESIGNED - JRB | REVISED - | STATE OF ILLINOIS DEPARTMENT OF TRANSPORTATION CITY OF JACKSONVILLE DOWNTOWN STREETS RECONSTRUCTION LAFAYETTE AVE - WASHINGTON ST CROSS SECTION SHEETS SCALE: SHEET 30 OF 35 SHEETS STA. 166+50.00 TO STA. 167+00.00 | F.A.U. R.T.E. 8190 | SECTION 12-00121-02-PV | COUNTY MORGAN | TOTAL SHEETS 126 | SHEET NO. 121 |
| LAFAYETTE | PLOT SCALE = 5.0000' / IN. | CHECKED - JRB | REVISED - | | CONTRACT NO. 93610 | ILLINOIS FED. AID PROJECT | | | |
| | PLOT DATE = 11/11/2013 | DATE - 11/14/2013 | REVISED - | | | | | | |
| | | | | | | | | | |

| | |
|-----------------|---------------|
| BY | DATE |
| FINISHED SURVEY | SURVEYED |
| NOTE BOOK | PLOTTED |
| NO. | TEMPLATE |
| | AREAS CHECKED |

| | |
|-----------------|---------------|
| BY | DATE |
| ORIGINAL SURVEY | SURVEYED |
| NOTE BOOK | PLOTTED |
| NO. | TEMPLATE |
| | AREAS CHECKED |

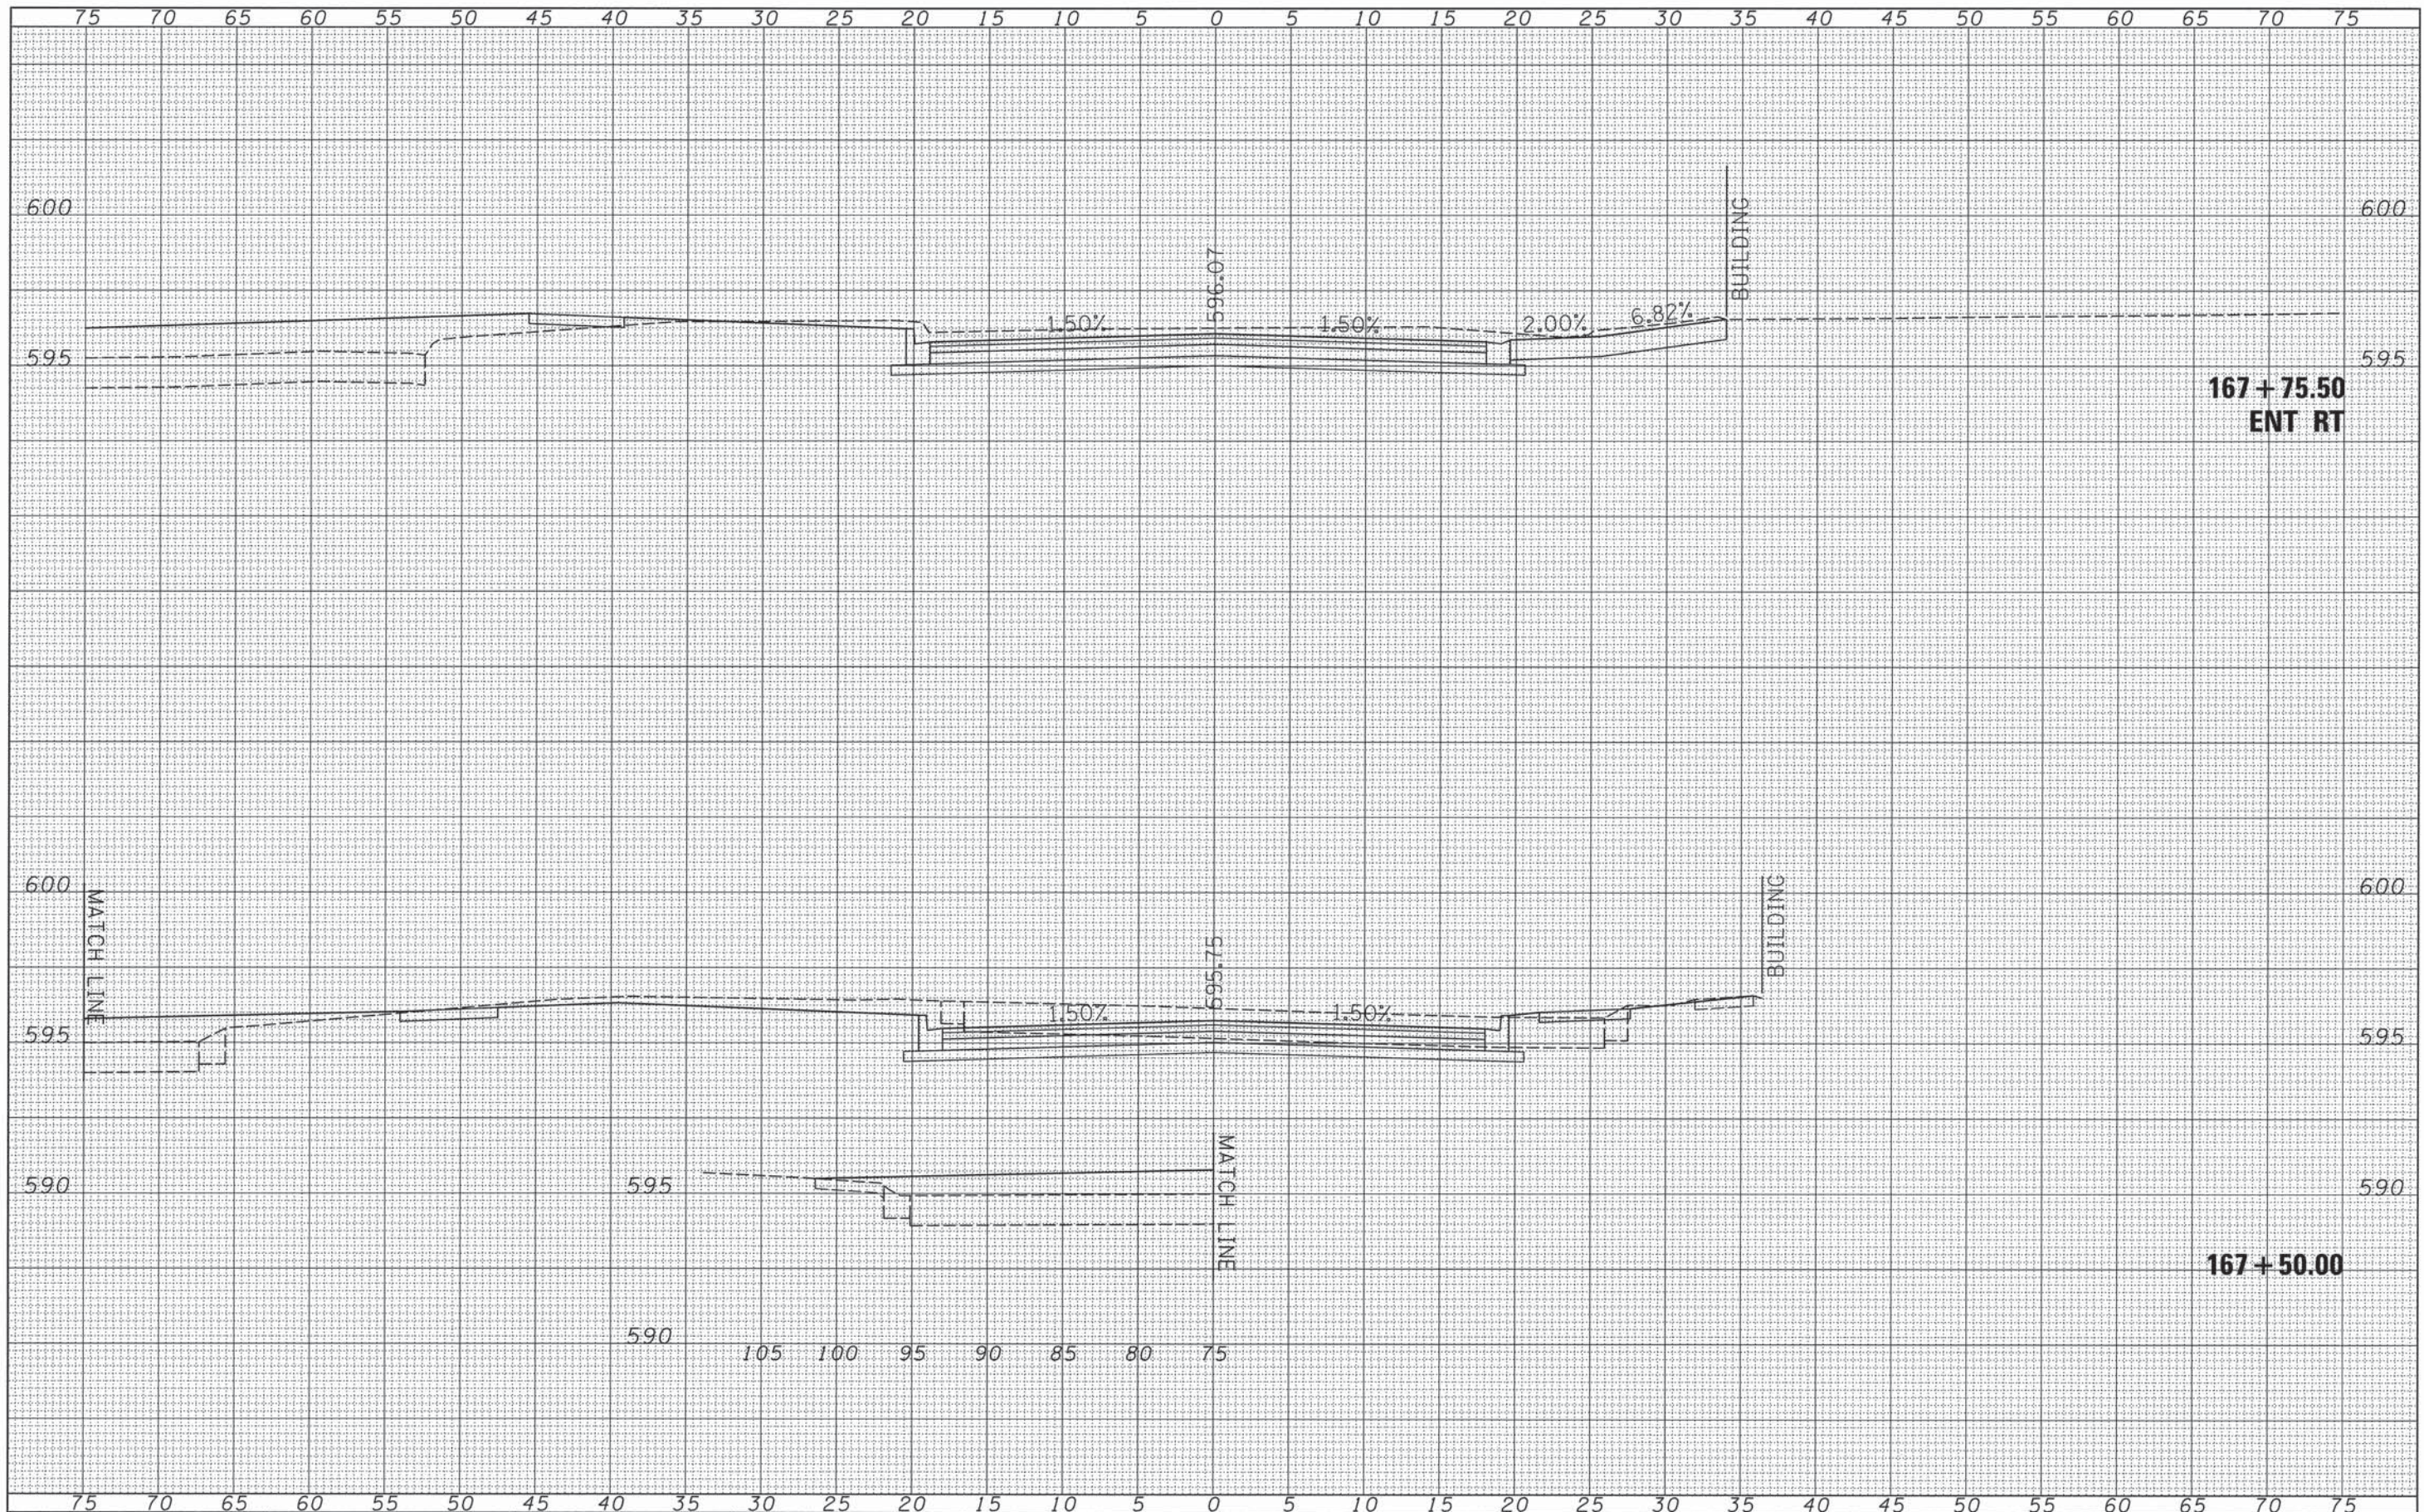

FILE NAME = v:\transportation\3163\ssheets.dgn
LAFAYETTE

| | | |
|----------------------------|-------------------|-----------|
| USER NAME = rrussell | DESIGNED - JRB | REVISED - |
| PLOT SCALE = 5.0000' / IN. | DRAWN - TJD | REVISED - |
| PLOT DATE = 11/11/2013 | CHECKED - JRB | REVISED - |
| | DATE - 11/14/2013 | REVISED - |

STATE OF ILLINOIS
DEPARTMENT OF TRANSPORTATION


CITY OF JACKSONVILLE DOWNTOWN STREETS RECONSTRUCTION
LAFAYETTE AVE - WASHINGTON ST CROSS SECTION SHEETS

SCALE: SHEET 31 OF 35 SHEETS STA. 167+50.00 TO STA. 167+75.50

| F.A.U. RTE. | SECTION | COUNTY | TOTAL SHEETS | SHEET NO. |
|---------------------------|----------------|--------|--------------|-----------|
| 8190 | 12-00121-02-PV | MORGAN | 126 | 122 |
| CONTRACT NO. 93619 | | | | |
| ILLINOIS FED. AID PROJECT | | | | |

| | |
|--------------|---------------|
| DATE | BY |
| | |
| FINAL SURVEY | SURVEYED |
| NOTE BOOK | PLOTTED |
| NO. | DATE |
| | |
| | AREAS CHECKED |
| | |

| | |
|-----------------|---------------|
| DATE | BY |
| | |
| ORIGINAL SURVEY | SURVEYED |
| NOTE BOOK | PLOTTED |
| NO. | DATE |
| | |
| | AREAS CHECKED |
| | |

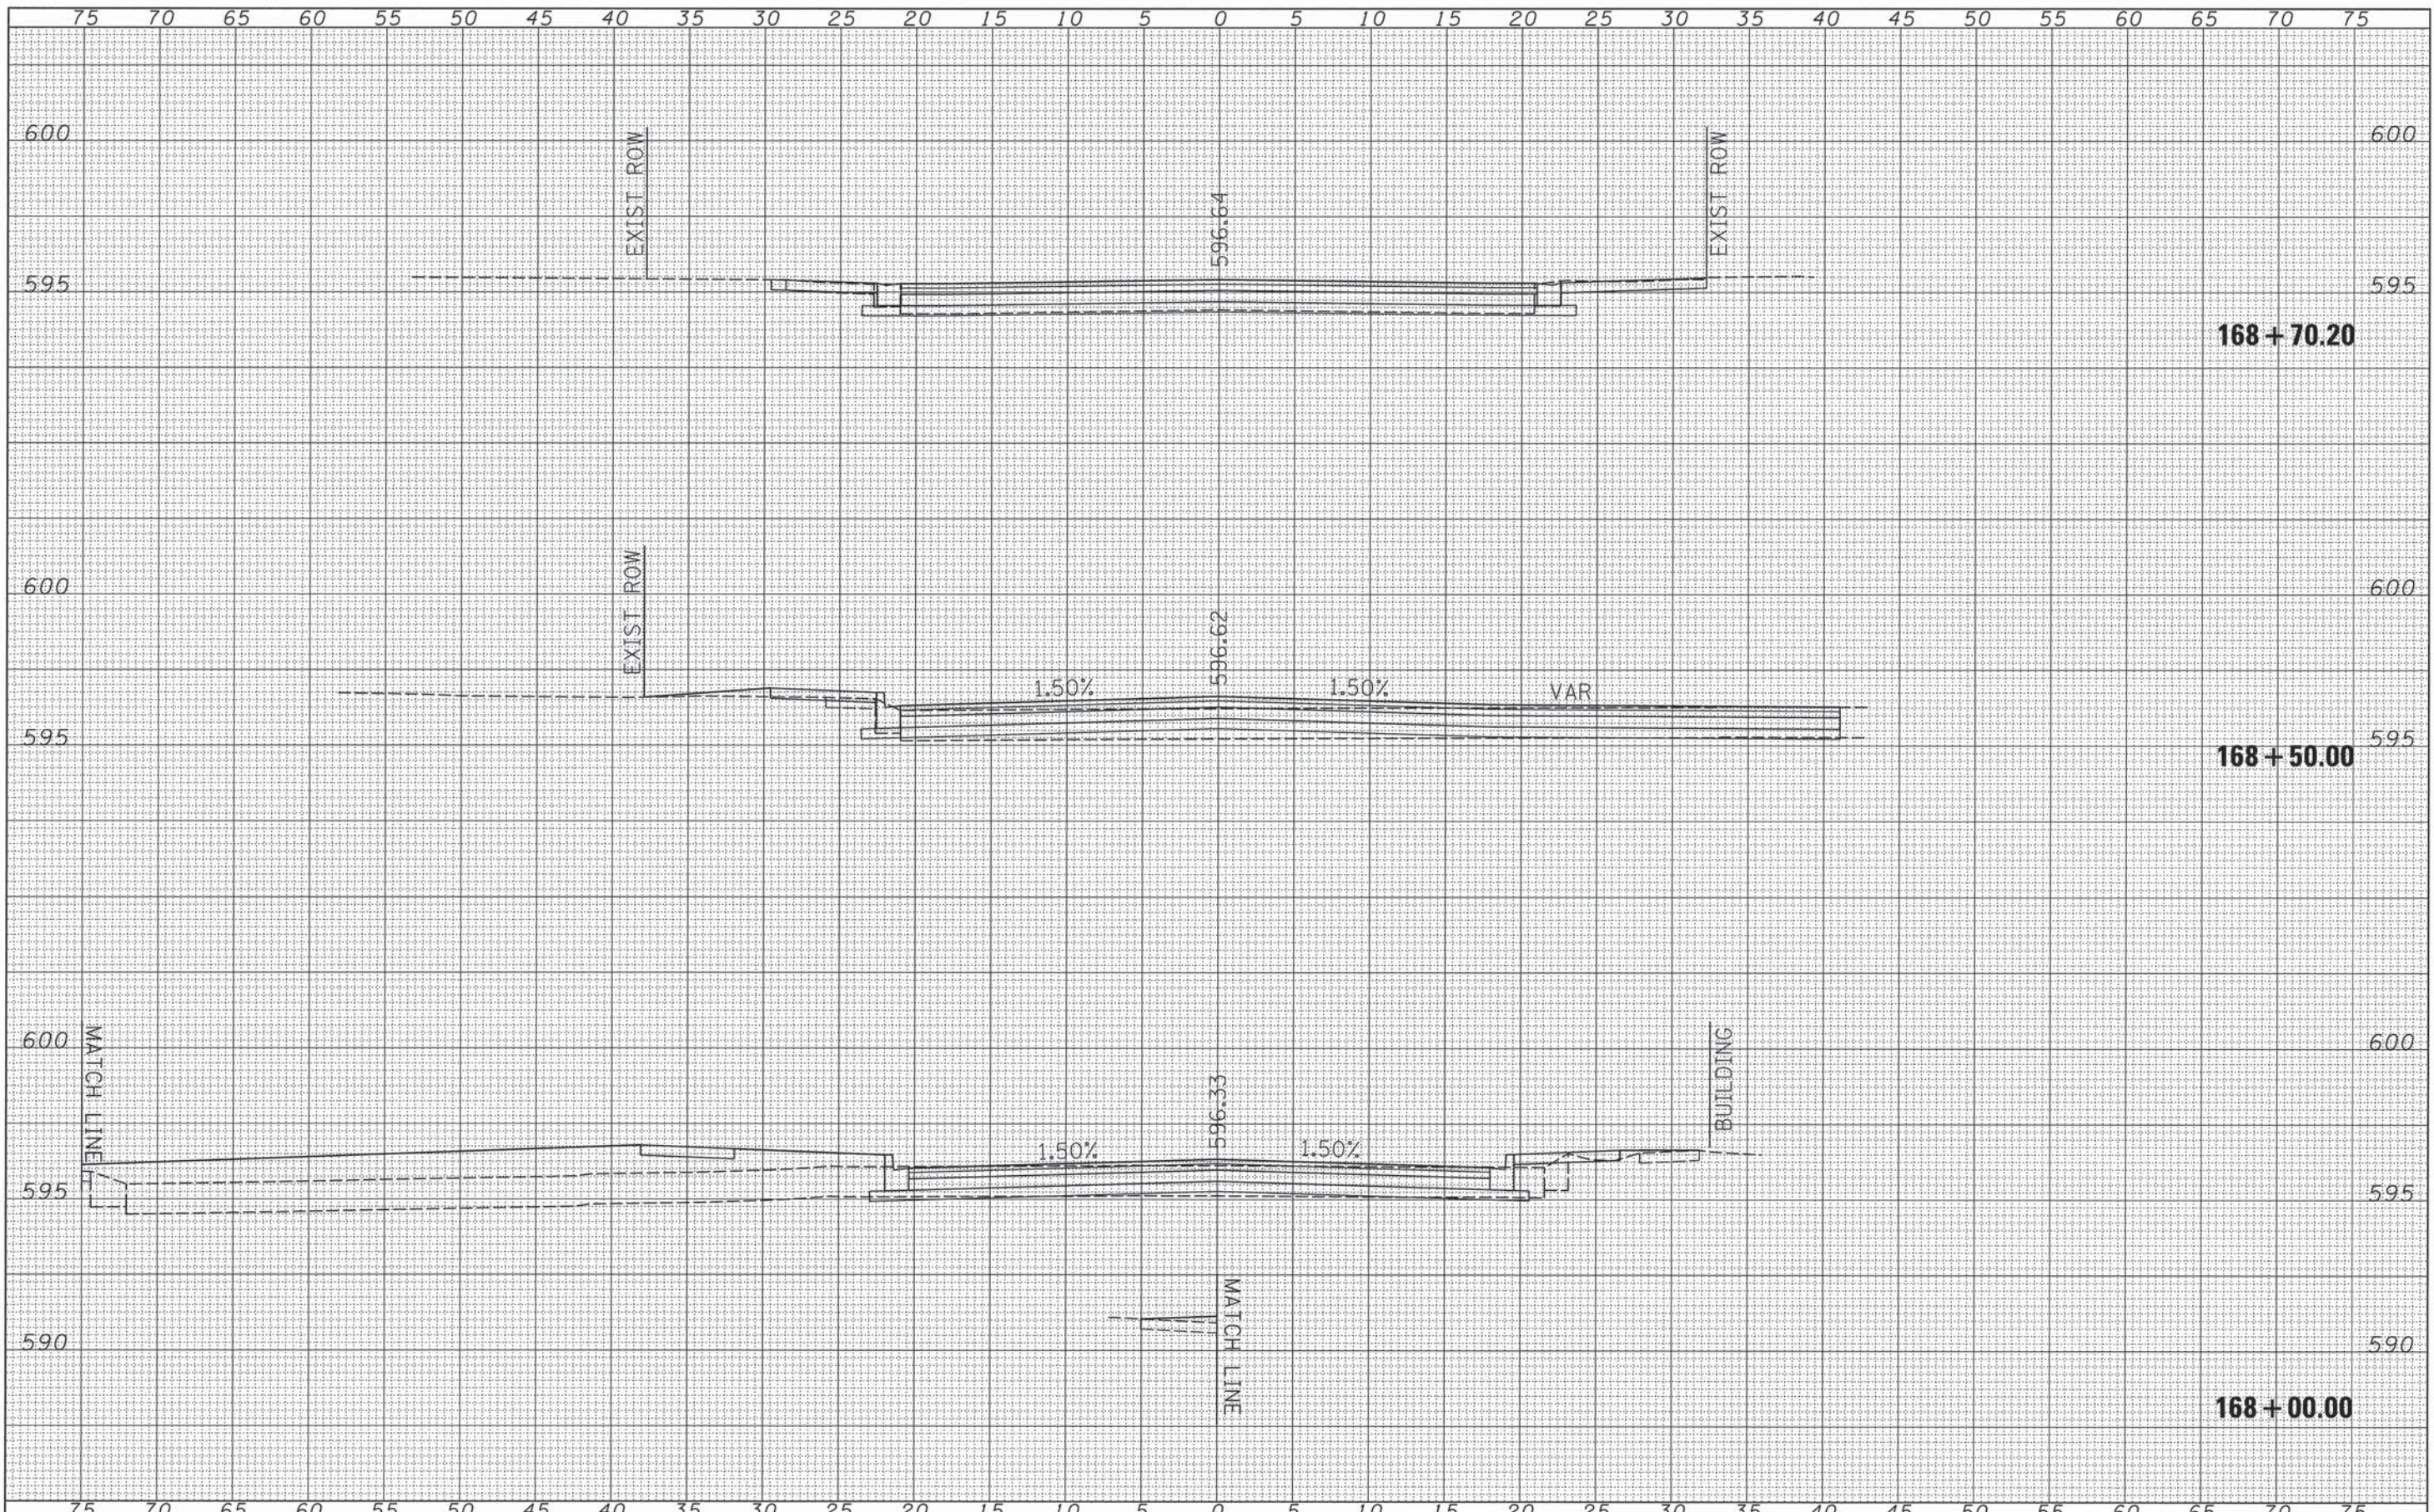

FILE NAME = v:\transportation\3163\ssheets.dgn
LAFAYETTE


| | | |
|----------------------------|-------------------|-----------|
| USER NAME = rrusell | DESIGNED - JRB | REVISED - |
| PLOT SCALE = 5,0000' / IN. | DRAWN - TJD | REVISED - |
| PLOT DATE = 11/11/2013 | CHECKED - JRB | REVISED - |
| | DATE - 11/14/2013 | REVISED - |

STATE OF ILLINOIS
DEPARTMENT OF TRANSPORTATION

CITY OF JACKSONVILLE DOWNTOWN STREETS RECONSTRUCTION
LAFAYETTE AVE - WASHINGTON ST CROSS SECTION SHEETS

SCALE: SHEET 32 OF 35 SHEETS STA. 168+00.00 TO STA. 168+70.20

| | | | | |
|--------------------|----------------|--------|---------------------------|-----------|
| F.A.U. RTE. | SECTION | COUNTY | TOTAL SHEETS | SHEET NO. |
| 8190 | 12-00121-02-PV | MORGAN | 126 | 123 |
| CONTRACT NO. 93610 | | | ILLINOIS FED. AID PROJECT | |

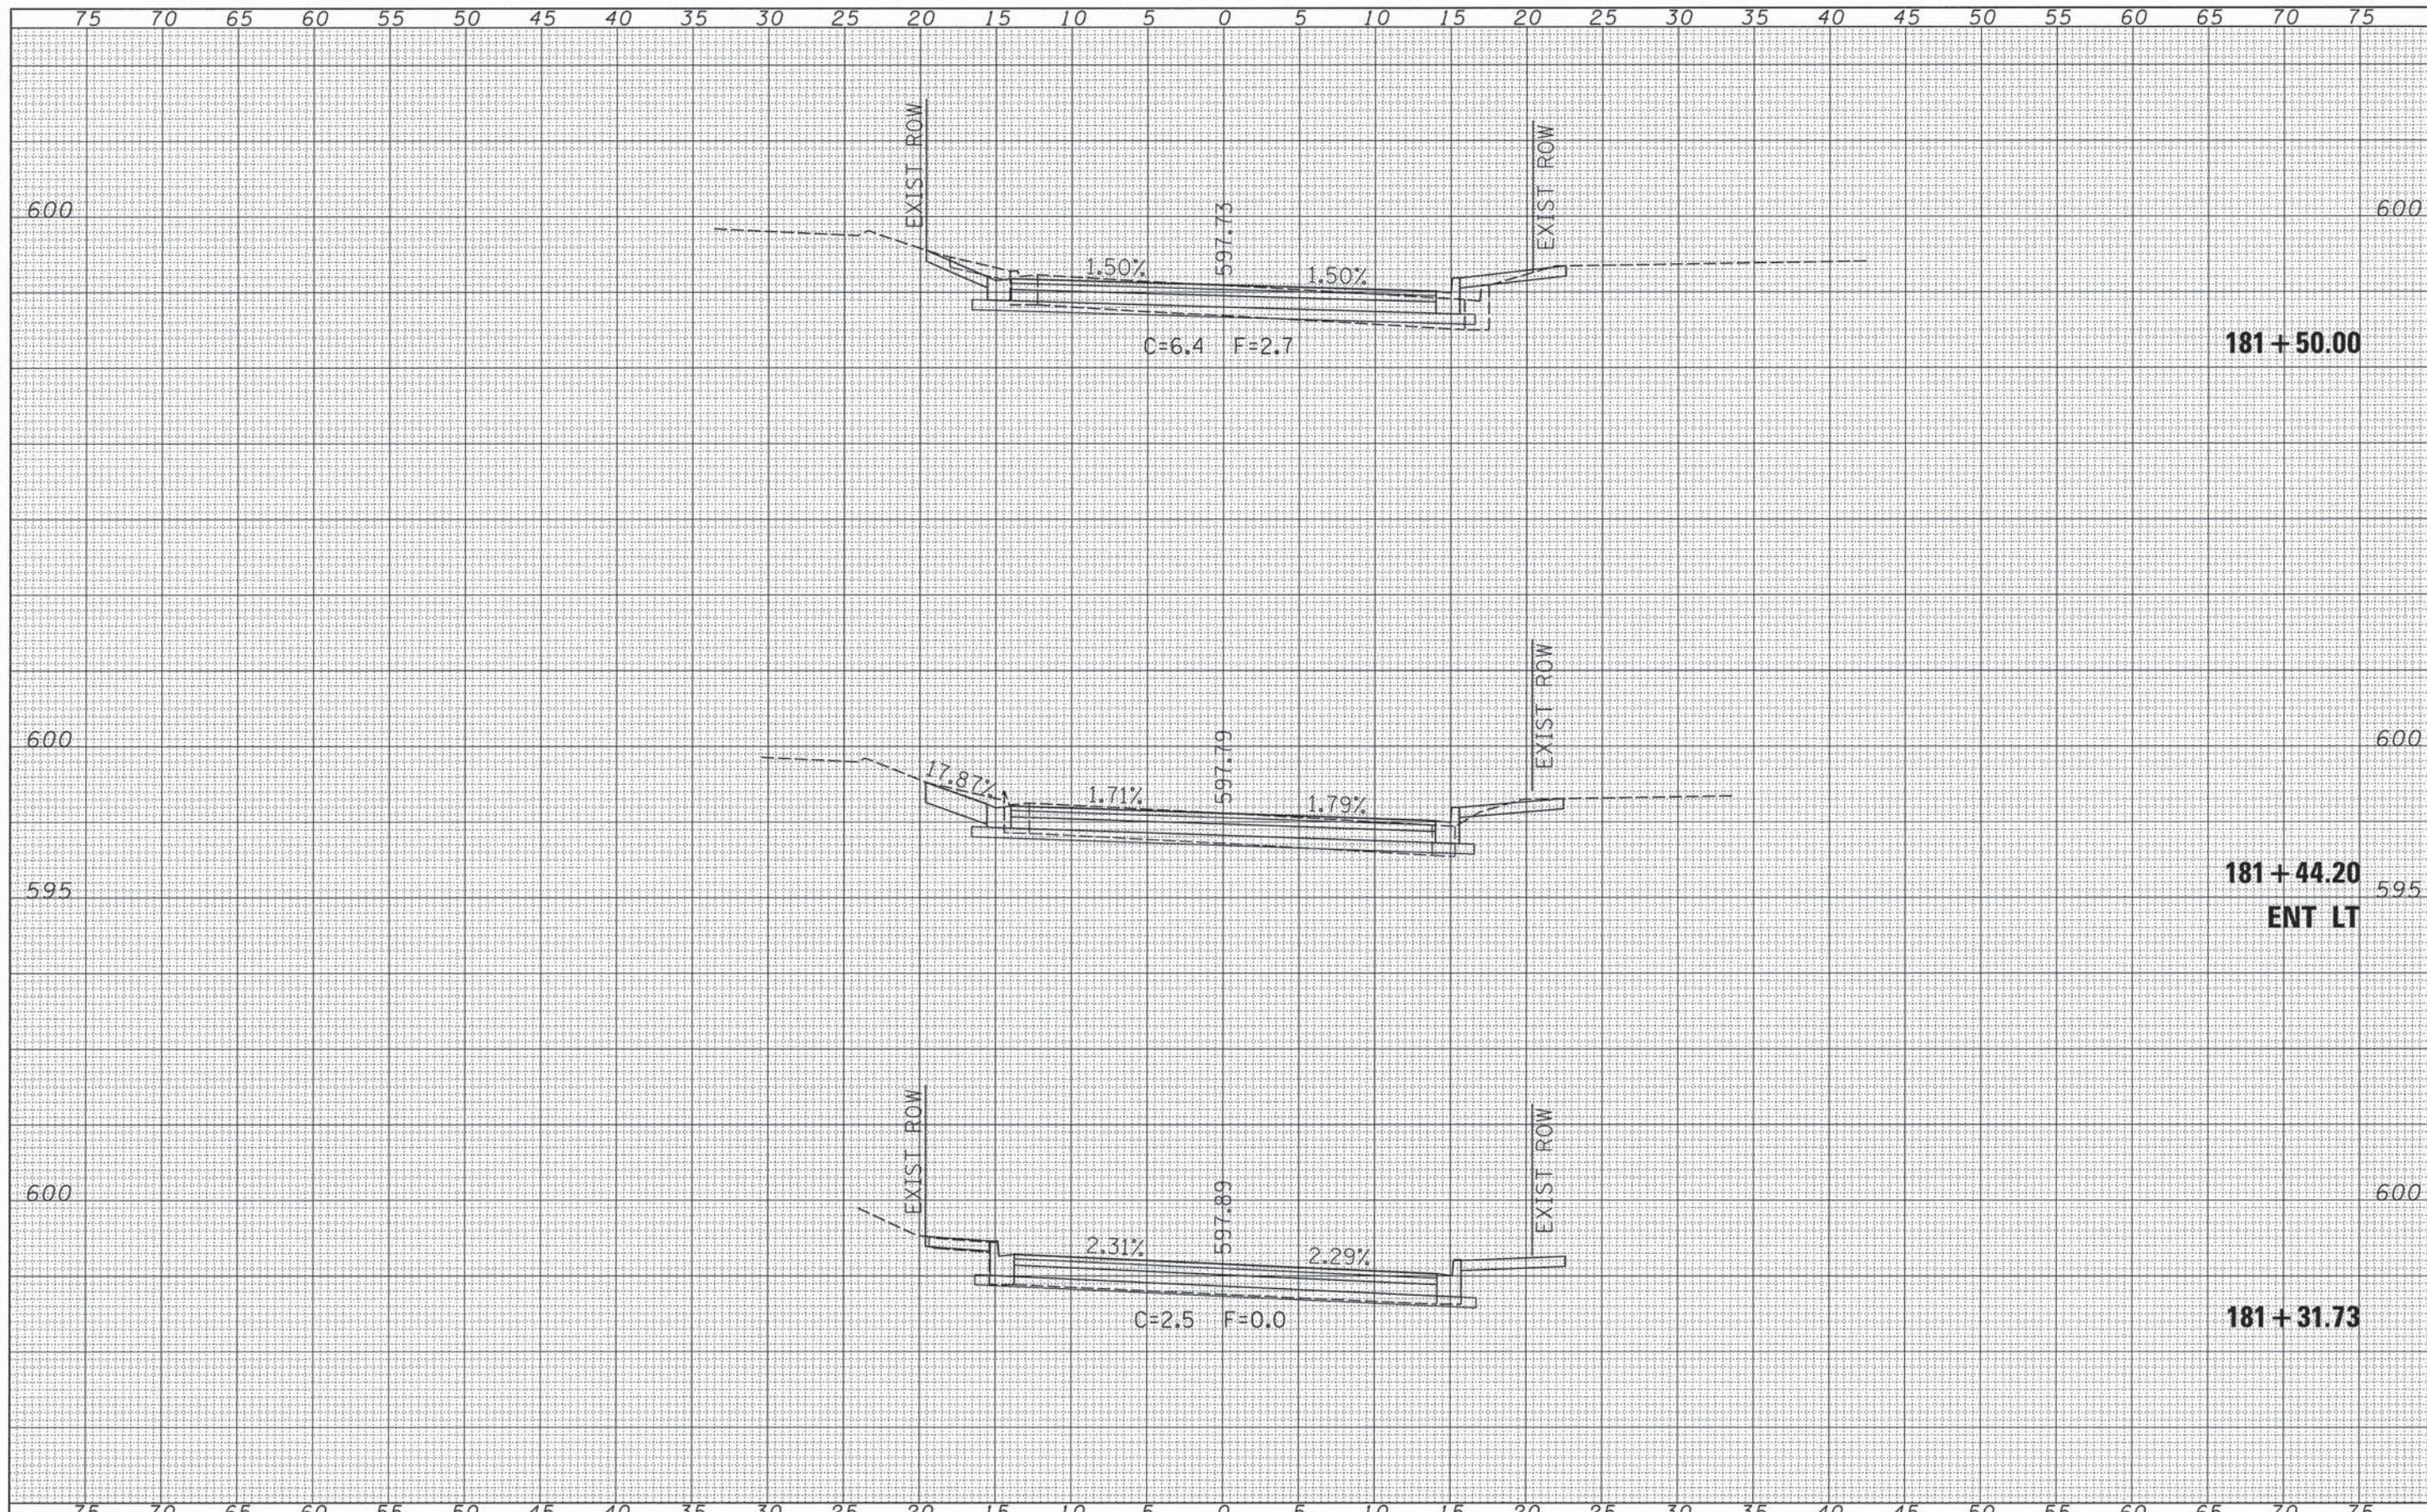


| | |
|---------------|--|
| DATE | |
| BY | |
| FINISHED | |
| PLOTTED | |
| TEMPLATE | |
| NOTE BOOK | |
| NO. | |
| AREAS CHECKED | |

| | |
|---------------|--|
| DATE | |
| BY | |
| ORIGINAL | |
| SURVEY | |
| NOTE BOOK | |
| NO. | |
| AREAS CHECKED | |

| | | | | | | | | | | | | |
|---|---------------------|----------------|-----------|---|---|-----------------------|----------------------------------|--------------------|------------------|---------------------------|--|--|
| FILE NAME = v:\transportation\3163\xsheets.dgn | USER NAME = rrusell | DESIGNED - JRB | REVISED - | STATE OF ILLINOIS DEPARTMENT OF TRANSPORTATION | CITY OF JACKSONVILLE DOWNTOWN STREETS RECONSTRUCTION SANDY STREET CROSS SECTION SHEETS | F.A.U. RTE. 8190 | SECTION 12-00121-02-PV | COUNTY MORGAN | TOTAL SHEETS 126 | SHEET NO. 124 | | |
| PLOT SCALE = 5.0000' / IN. | CHECKED - JRB | REVISED - | SCALE: | | | SHEET 33 OF 35 SHEETS | STA. 181+31.73 TO STA. 181+50.00 | CONTRACT NO. 93610 | | ILLINOIS FED. AID PROJECT | | |
| PLOT DATE = 11/11/2013 | DATE - 11/14/2013 | REVISED - | | | | | | | | | | |
| SANDY | | | | | | | | | | | | |

| | |
|-----------|---------------|
| DATE | BY |
| | |
| SURVEYED | PLOTTED |
| NOTE BOOK | AREAS CHECKED |
| NO. | |


| | |
|-----------|---------------|
| DATE | BY |
| | |
| SURVEYED | PLOTTED |
| NOTE BOOK | AREAS CHECKED |
| NO. | |

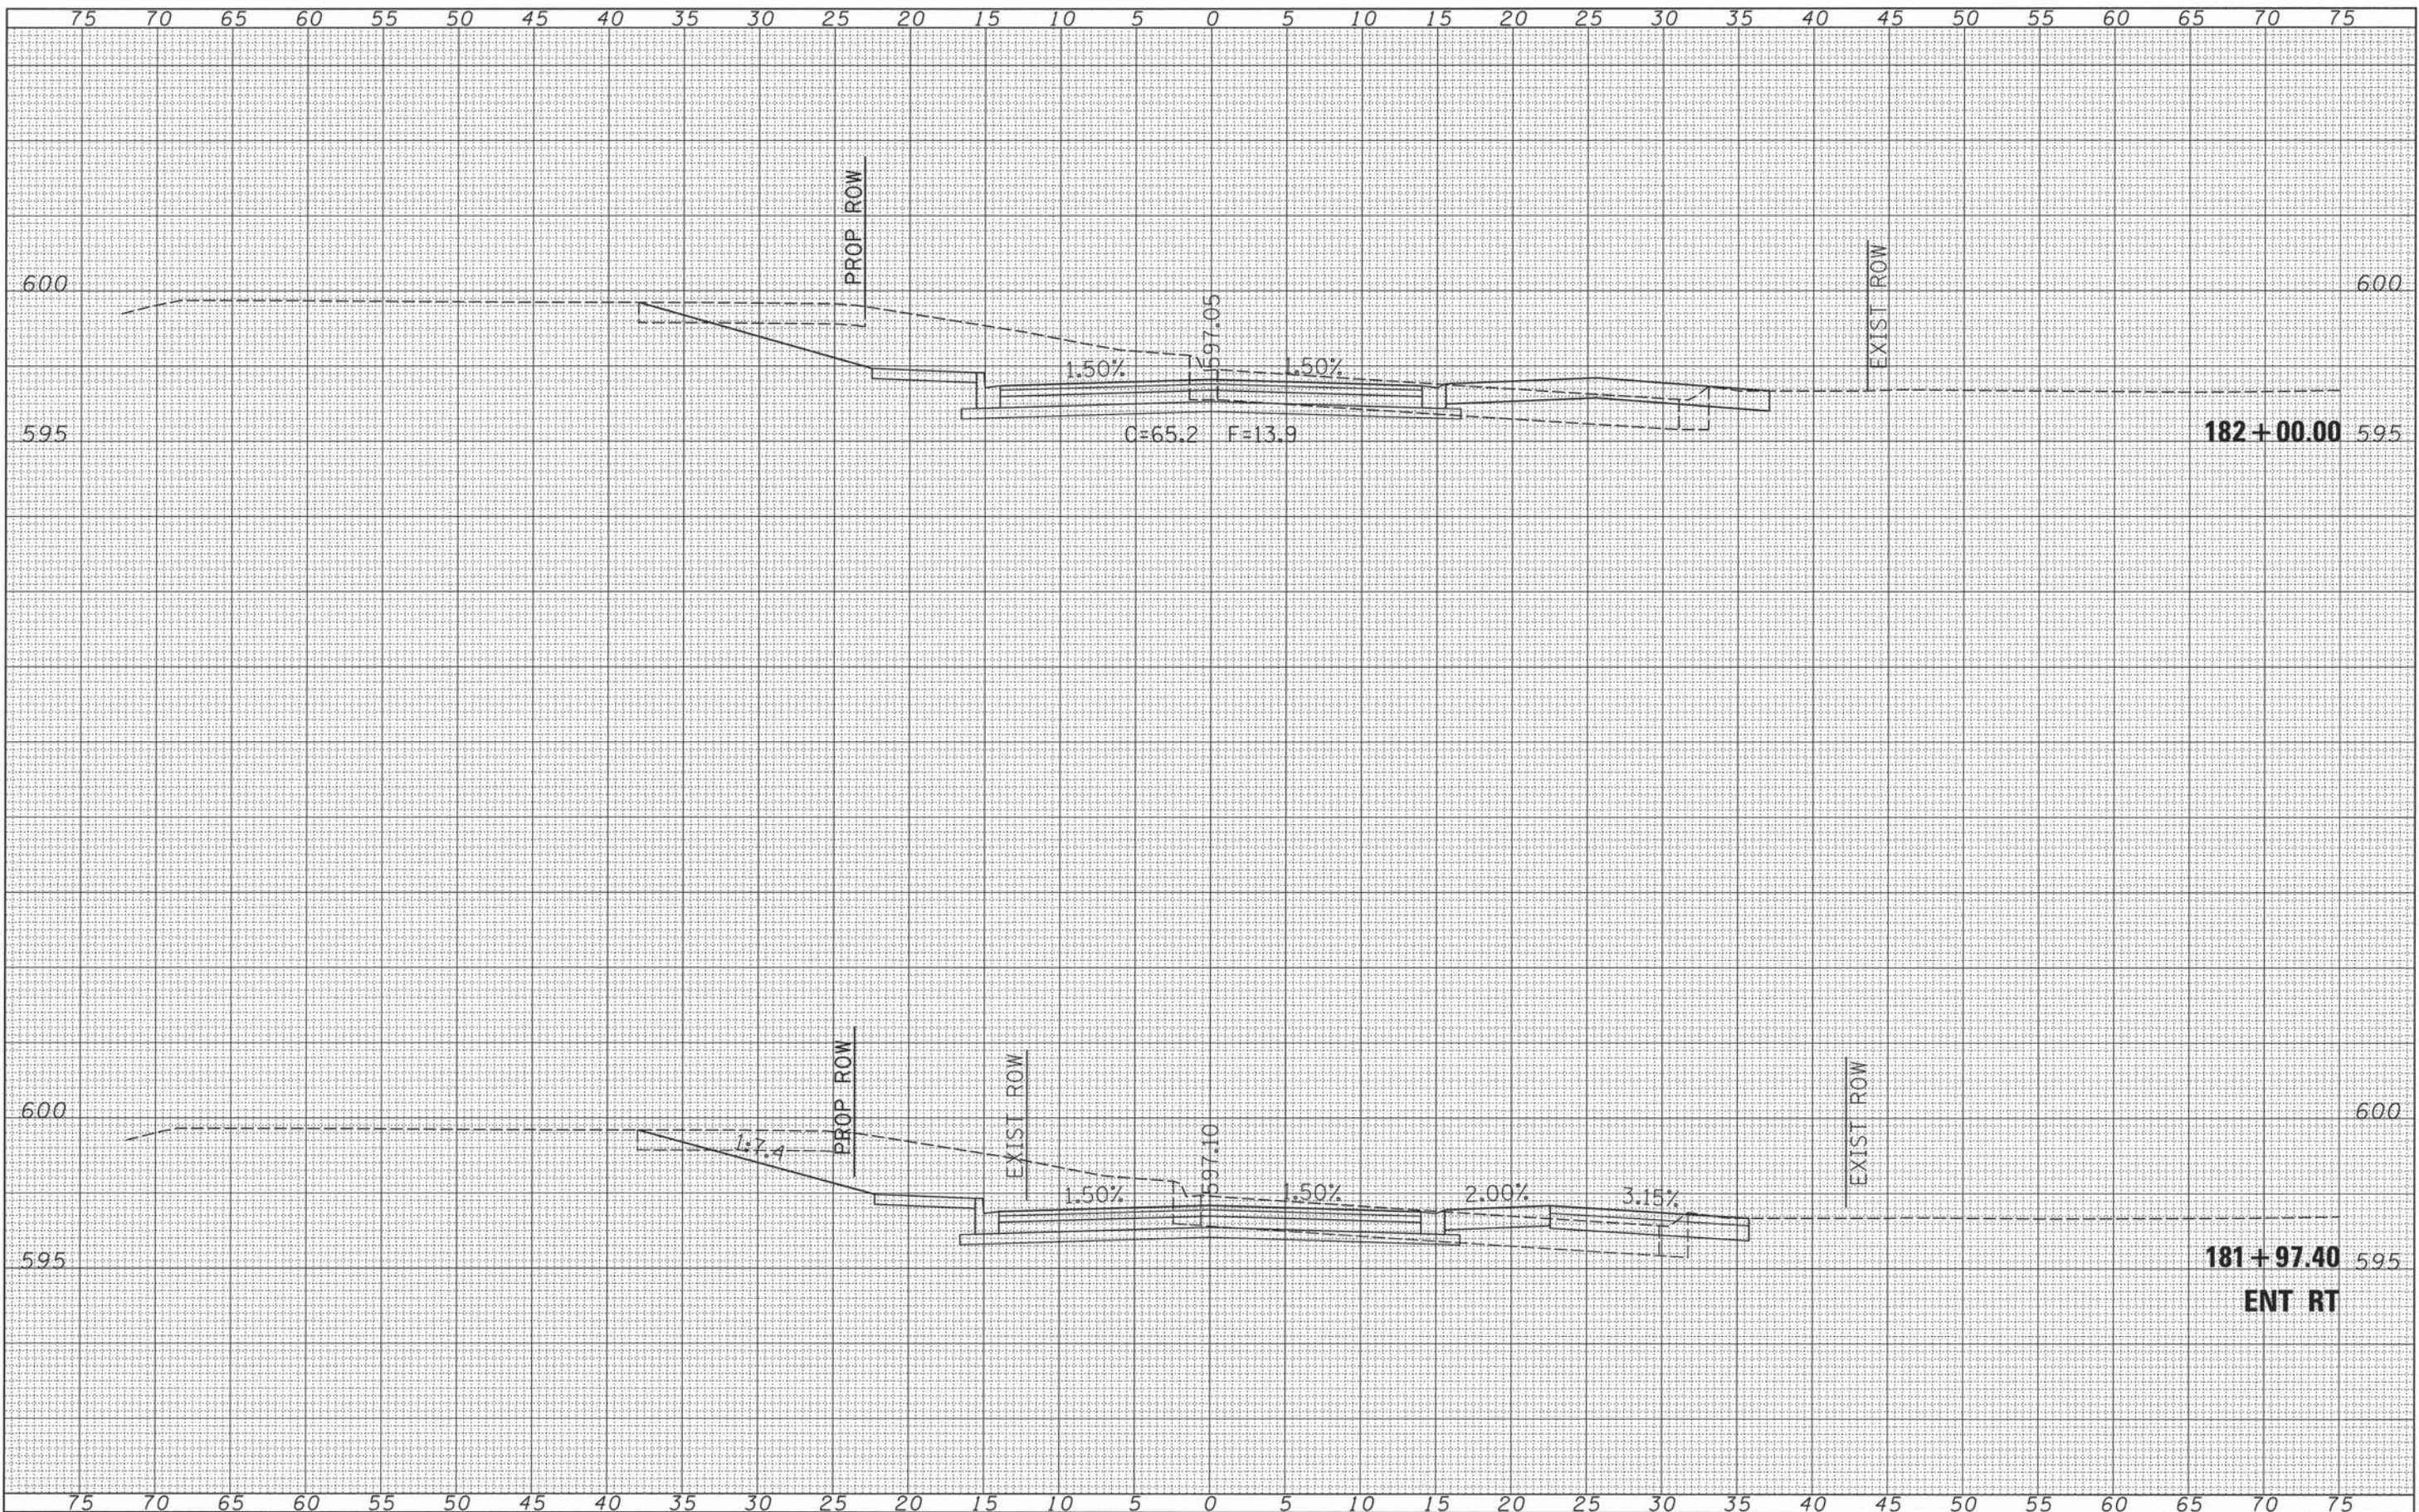

| | | | | | | | | | | | |
|------------------------------------|----------------------|-------------------|-----------|---|---|-----------------------|----------------------------------|---------------------------|--------|--------------|-----------|
| FILE NAME = | USER NAME = rrusseil | DESIGNED - JRB | REVISED - | STATE OF ILLINOIS DEPARTMENT OF TRANSPORTATION | CITY OF JACKSONVILLE DOWNTOWN STREETS RECONSTRUCTION SANDY STREET CROSS SECTION SHEETS | | F.A.U. RTE. | SECTION | COUNTY | TOTAL SHEETS | SHEET NO. |
| v:\transportation\3163\ssheets.dgn | | DRAWN - TJD | REVISED - | | 8190 | 12-00121-02-PV | MORGAN | 126 | 125 | | |
| SANDY | | CHECKED - JRB | REVISED - | | CONTRACT NO. 93610 | | | ILLINOIS FED. AID PROJECT | | | |
| | | DATE - 11/14/2013 | REVISED - | | SCALE: | SHEET 34 OF 35 SHEETS | STA. 182+50.00 TO STA. 182+00.00 | | | | |

| | | |
|-----------------|---------------|------|
| FINL SURVEY NO. | SURVEYED | DATE |
| NOTE BOOK NO. | PLOTTED | |
| | TEMPLATE | |
| | AREAS CHECKED | |

| | | |
|---------------------|---------------|------|
| ORIGINAL SURVEY NO. | SURVEYED | DATE |
| | PLOTTED | |
| | TEMPLATE | |
| | AREAS CHECKED | |

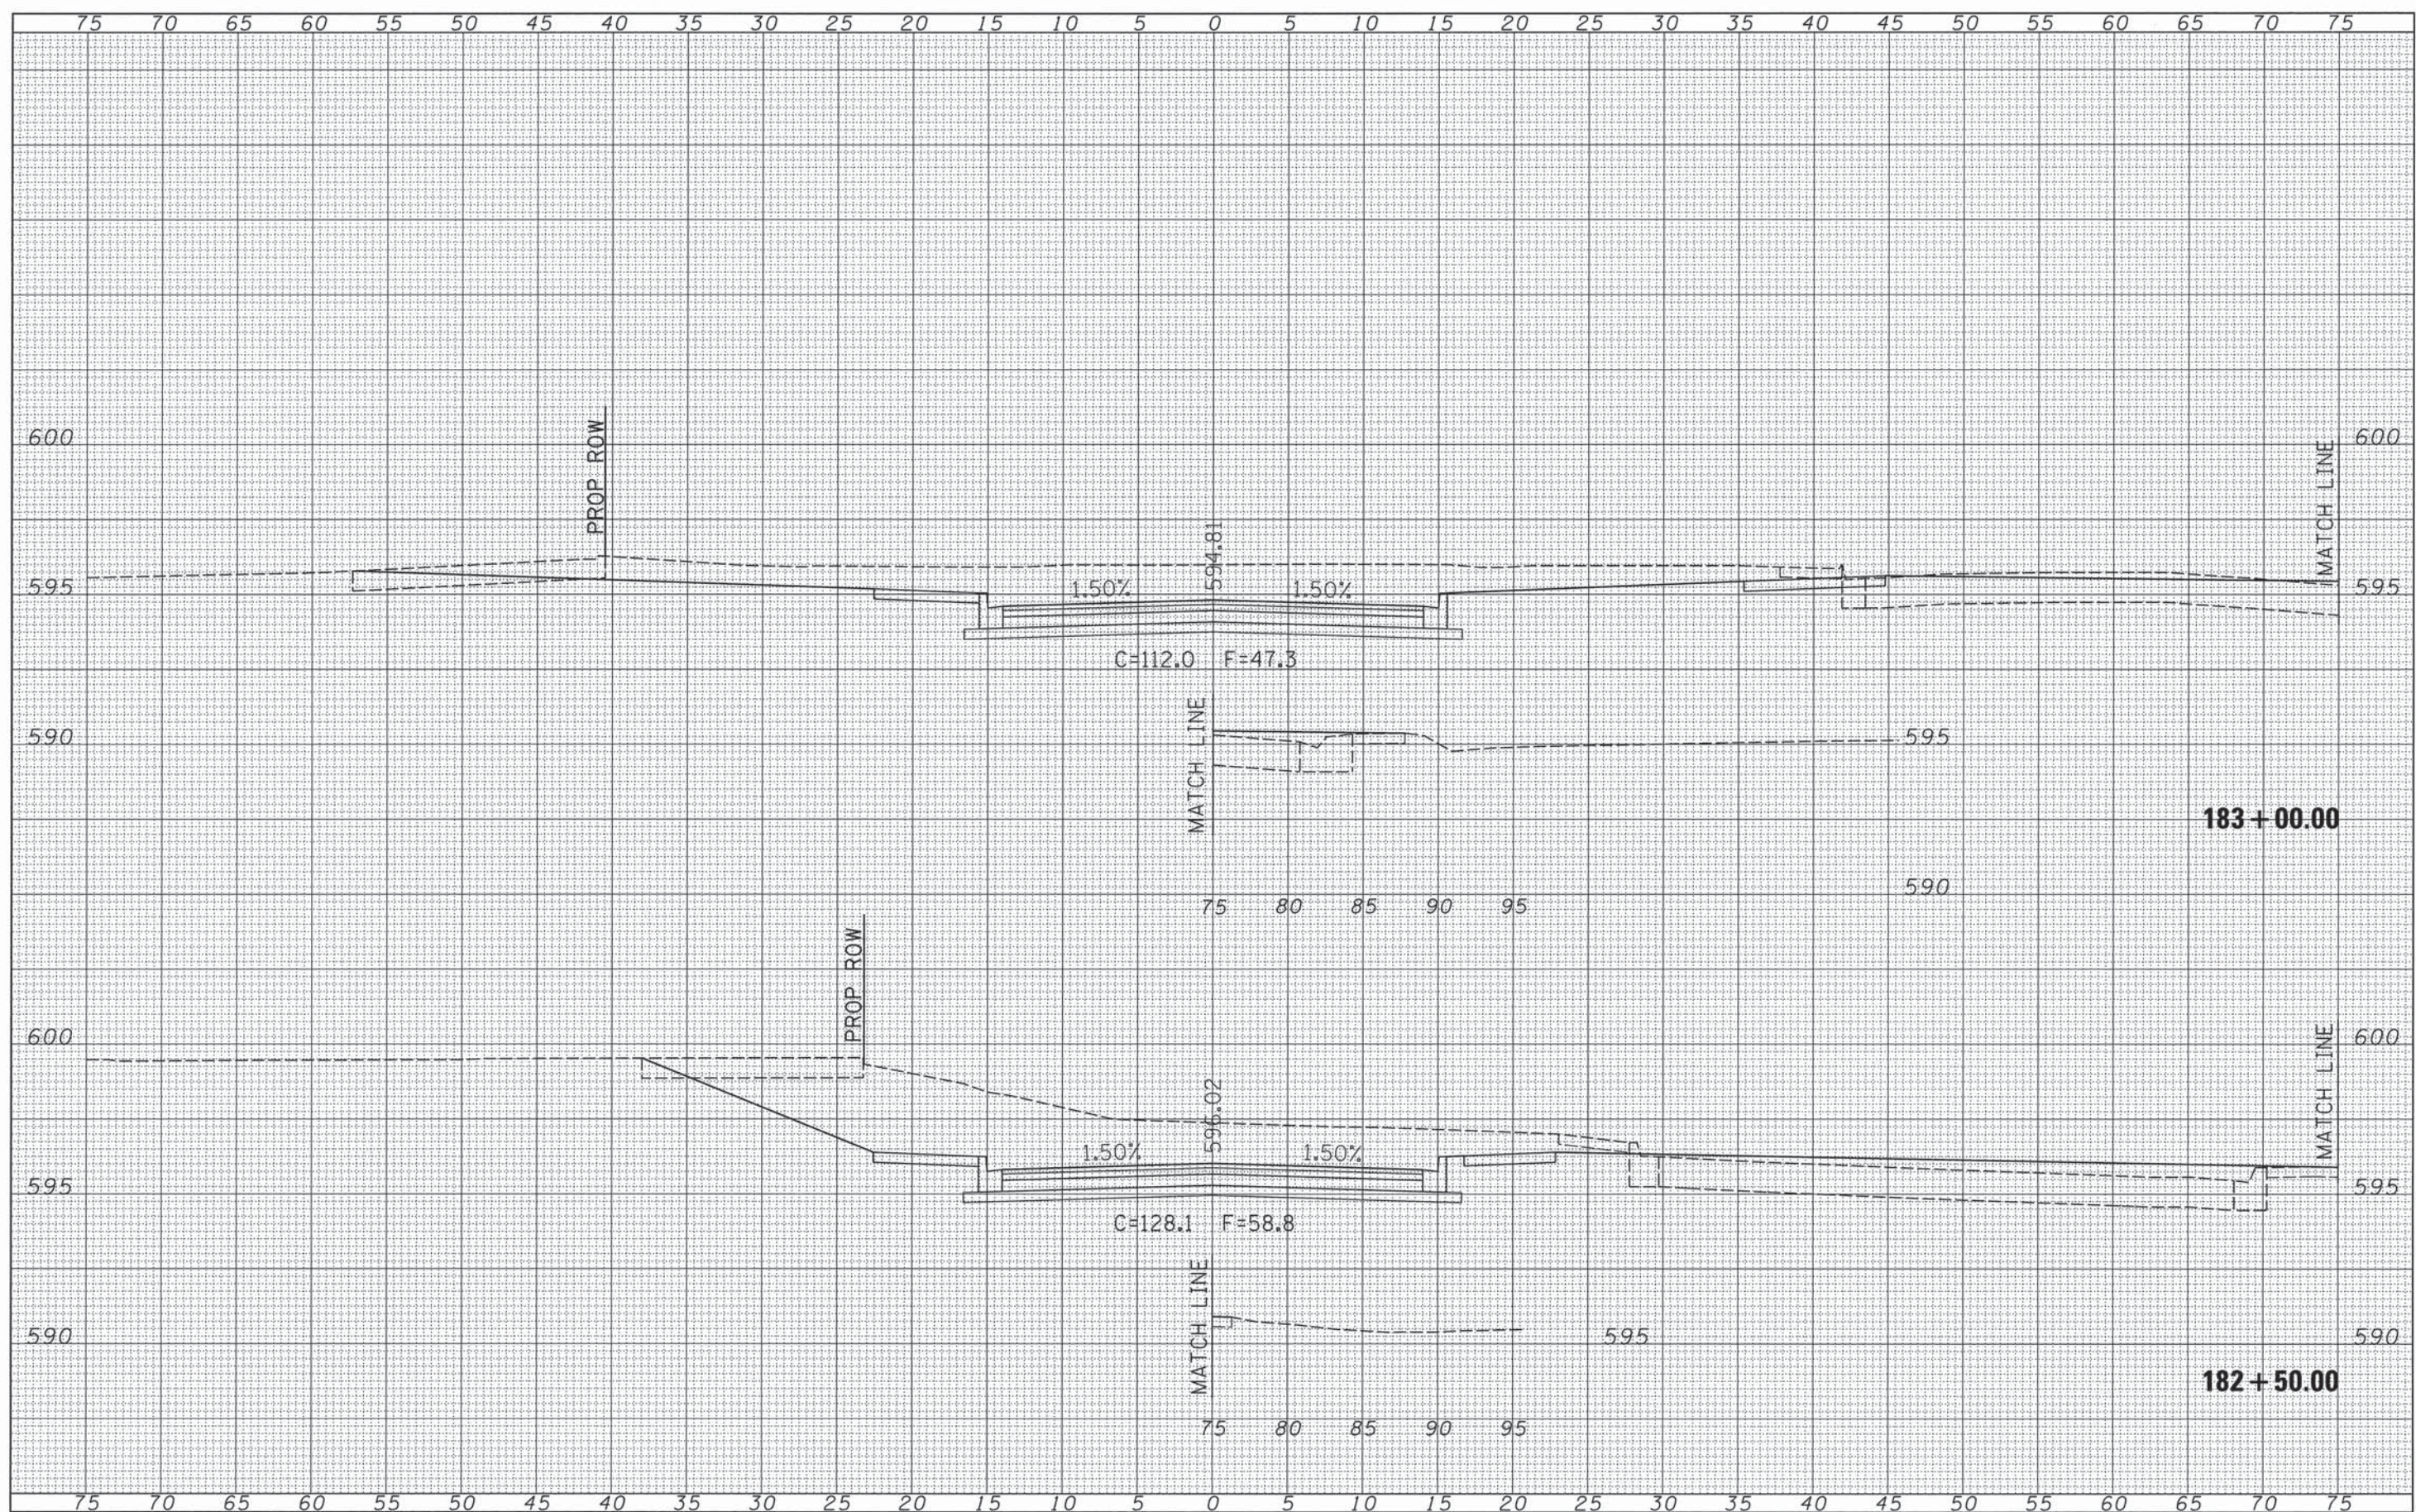

| | | | | | | | | | | | | |
|---|-----------------------------|-------------------|-----------|---|---|-----------------------|----------------------------------|---------------------|---------------------------|------------------|---------------------|------------------|
| FILE NAME = v:\transportation\3163\ssheets.dgn | USER NAME = rrusell | DESIGNED - JRB | REVISED - | STATE OF ILLINOIS DEPARTMENT OF TRANSPORTATION | CITY OF JACKSONVILLE DOWNTOWN STREETS RECONSTRUCTION SANDY STREET CROSS SECTION SHEETS | | | F.A.U. RTE. 8190 | SECTION 12-00121-02-PV | COUNTY MORGAN | TOTAL SHEETS 126 | SHEET NO. 126 |
| SANDY | PLOT SCALE = 5,0000 ' / IN. | CHECKED - JRB | REVISED - | | SCALE: | SHEET 35 OF 35 SHEETS | STA. 182+50.00 TO STA. 183+00.00 | CONTRACT NO. 93610 | | | | |
| | PLOT DATE = 11/14/2013 | DATE - 11/14/2013 | REVISED - | | ILLINOIS FED. AID PROJECT | | | | | | | |
| | | | | | | | | | | | | |