


JAN 08, 2014 3:58 PM H:\61000382
 pw:\spt-srv-306.hanson.dom\hanson_projects\Documents\1340064\1340064\CAD\Airport\Sheet\C-152-EXISTING MARKING

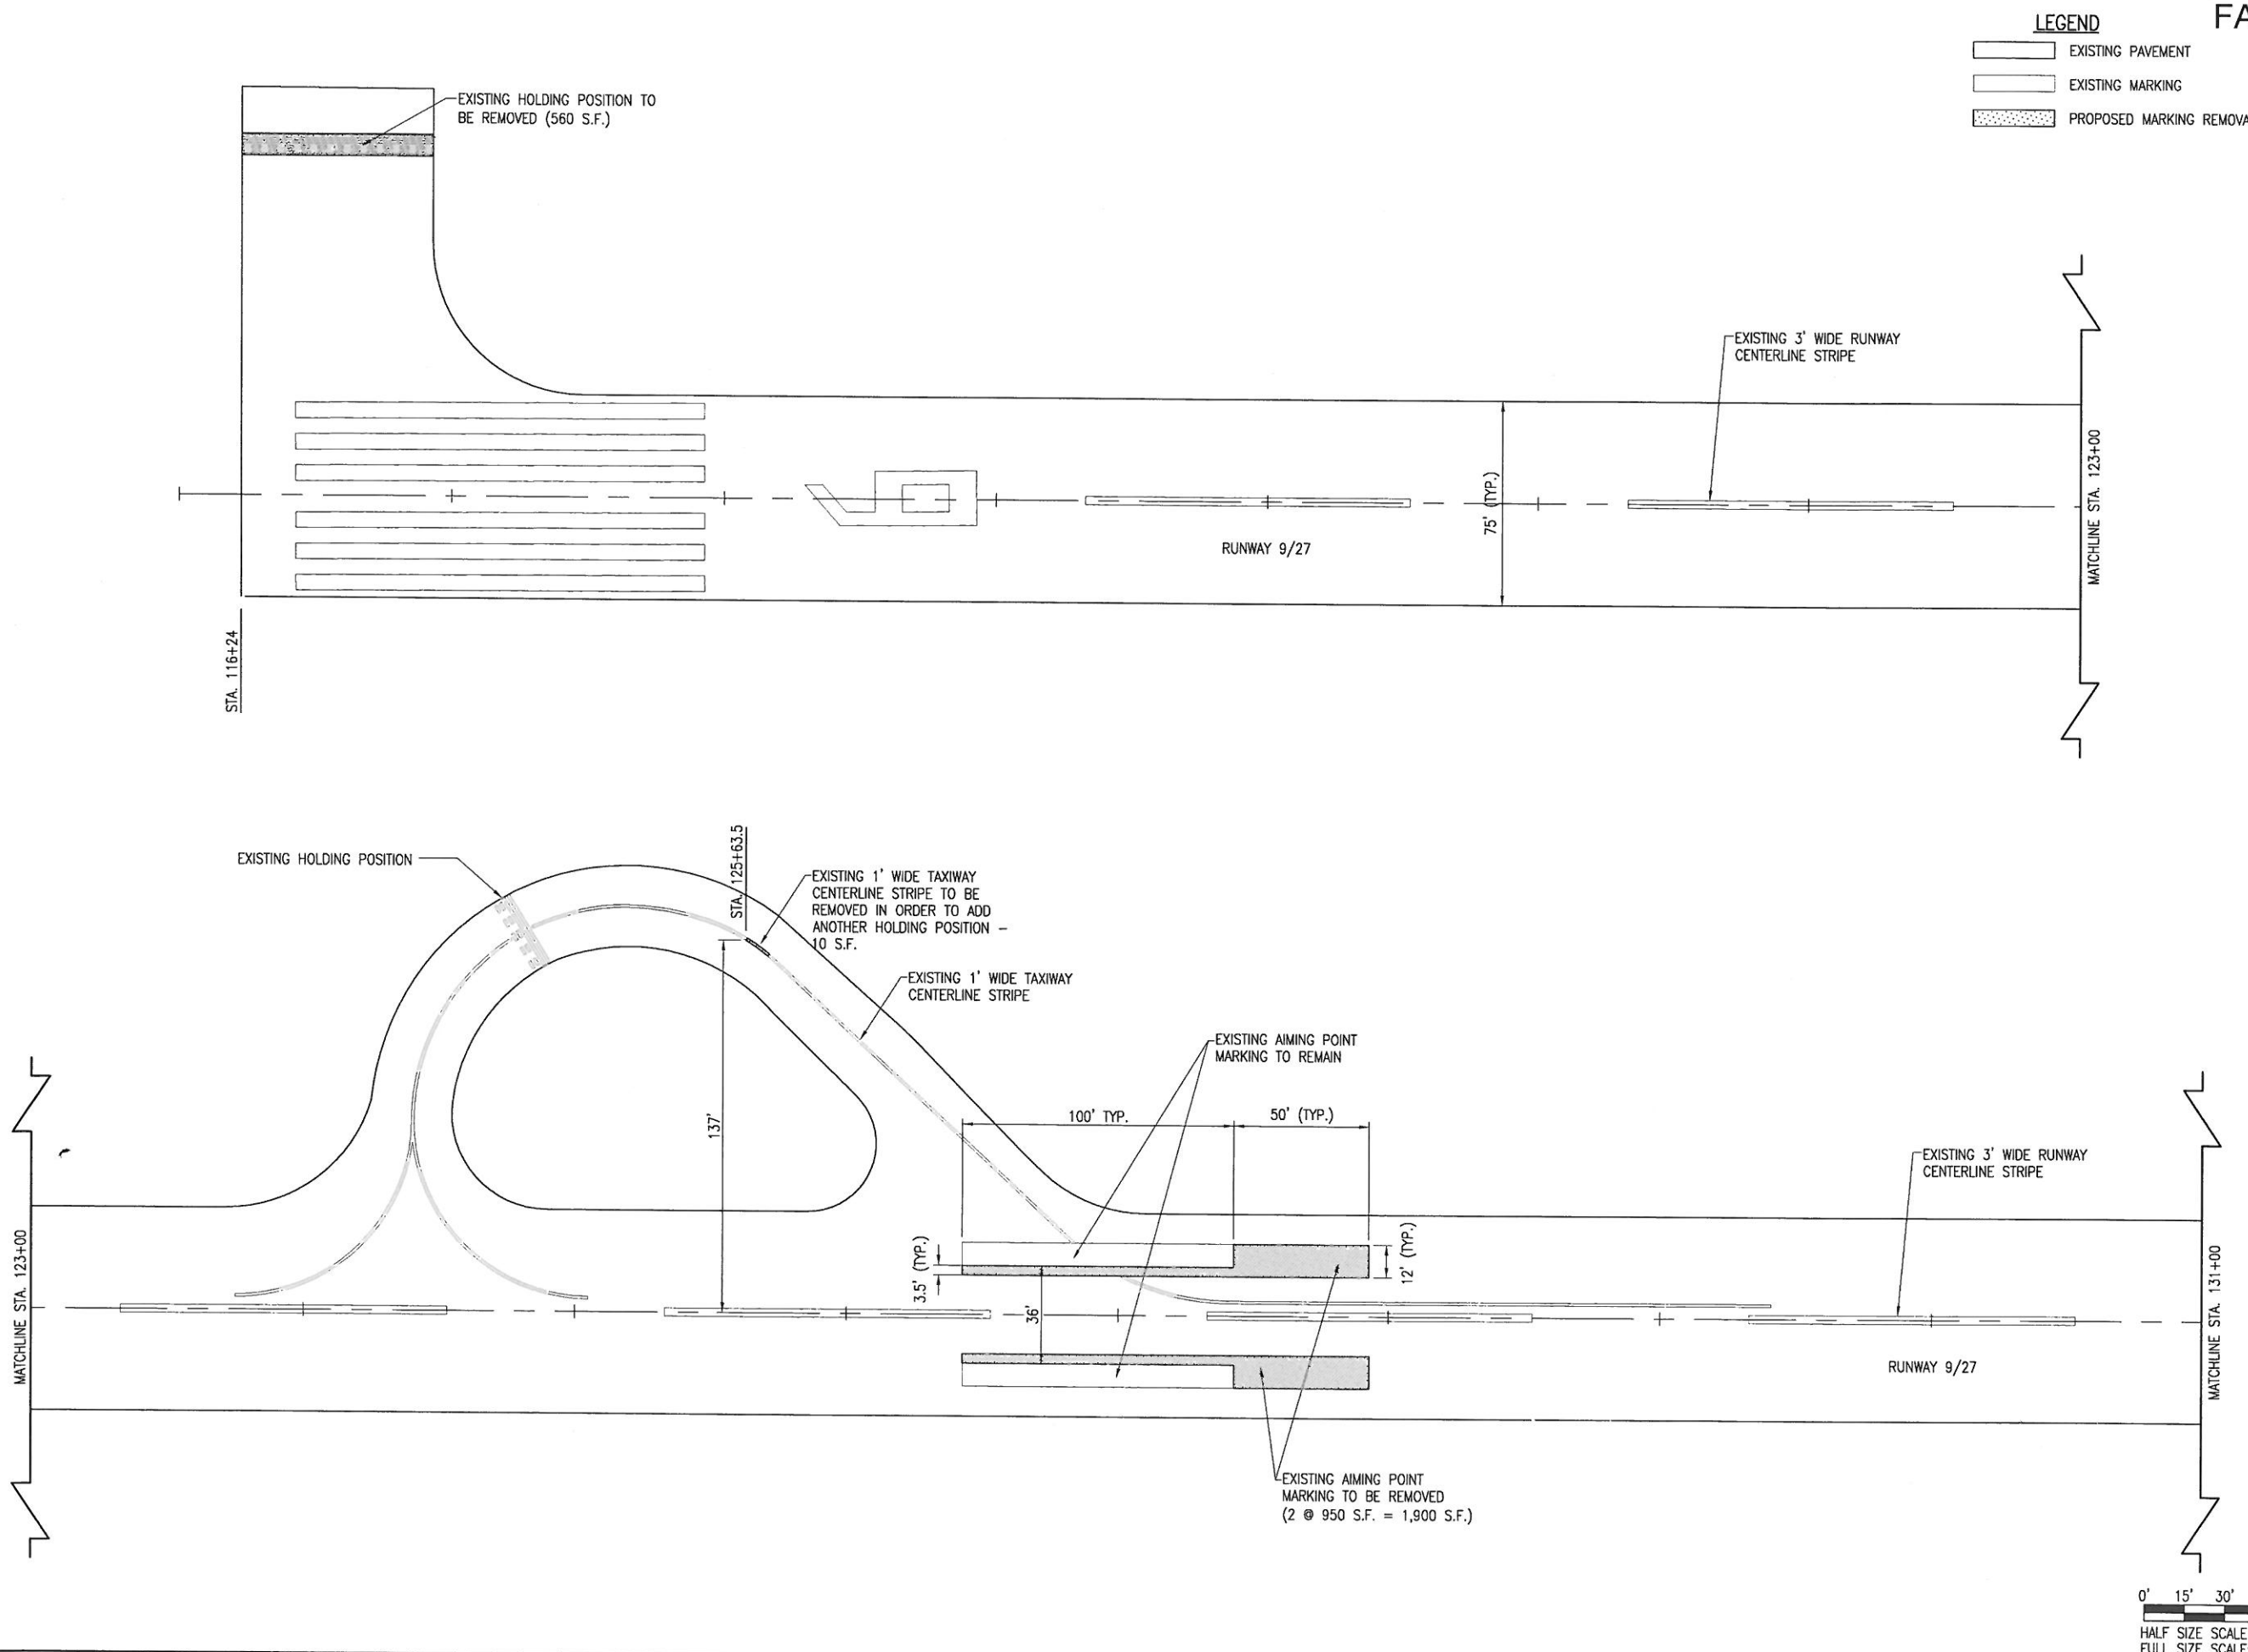

LEGEND

- EXISTING PAVEMENT
- EXISTING MARKING
- PROPOSED MARKING REMOVAL

FA006

DATE	REVISION
12/18/13	REVISED AS PER IDA COMMENTS

FAIRFIELD MUNICIPAL AIRPORT
 FAIRFIELD, ILLINOIS

IL. PROJ.: FWC-4377 S.B.G. PROJ.: 3-17-SBGP-XX

Hanson Project No.	13A0064
File Name	C-152-EMRK.dwg
Scale	1" = 30'
Date	09/20/13
LAYOUT	BAK 07/10/13
DRAWN	BAK 07/10/13
REVIEWED	BSS/CAH 11/25/13

HANSON
 Hanson Professional Services, Inc. 2014
 Hanson Professional Services Inc.
 1525 South Sixth Street
 Springfield, Illinois 62703-2886
 Ph: (217) 788-2450 Fax: (217) 788-2503
 www.hanson-inc.com
 Offices Nationwide

REMARK RUNWAYS
 18-36 AND 9-27

EXISTING MARKING PLAN
 RUNWAY 9-27 STA. 116+24
 TO STA. 131+00

