
ALL DIMENSIONS IN METERS EXCEPT PAY ITEMS AND UNLESS NOTED OTHERWISE.

Y	F.A.I. RTE.	CECTION		COUNTY		SHEET NO.
	80/94	2626.2-R-1	6.2-R-1 COOK		452	142
	STA.		TO STA.			
	FED. ROAD	DIST. NO.	ILLINOIS	FED.	AID PROJ	ECT

CONTRACT #62113

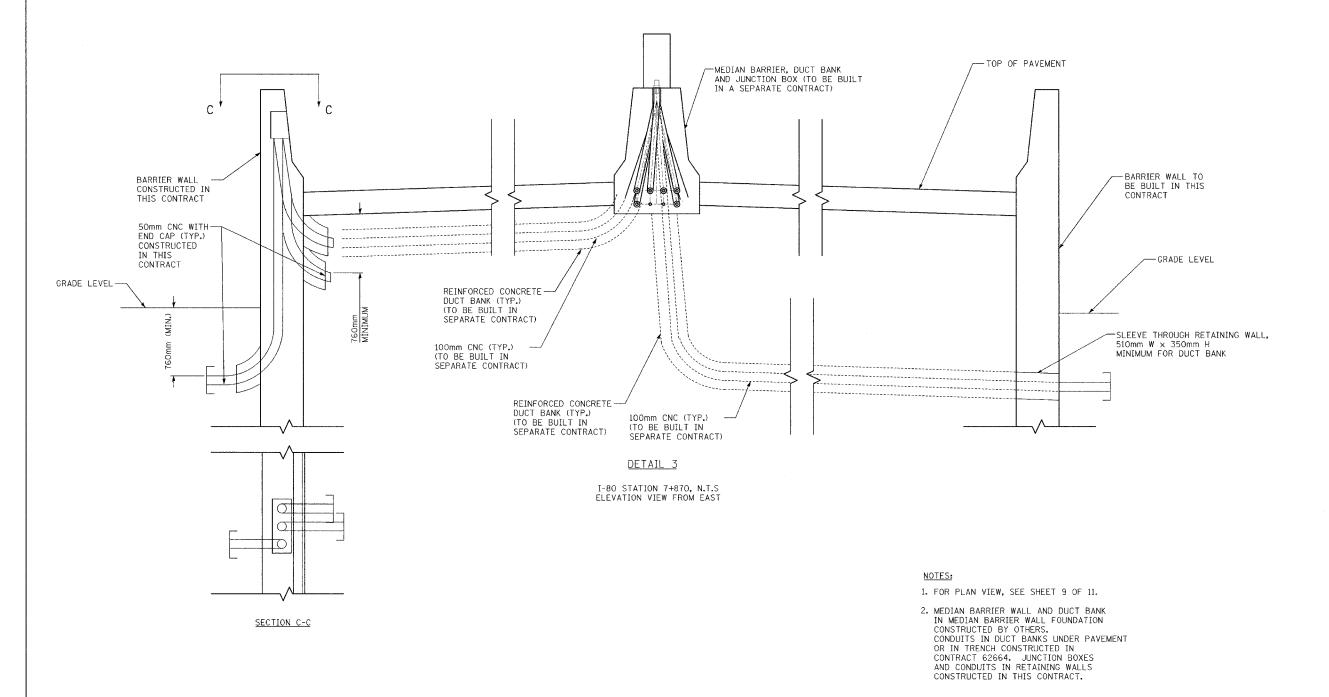

SHEET 9 OF 11

	REVISIONS NAME DATE		ILLINOIS DEPARTMENT OF TRANSPORTATION 1-80/94/US 6		
			KINGERY-BOR BURNHAM	-BORMAN EXPRESSWAY HAM ROAD TO US 41	
Burns &			STATE LINE CONDUIT ELEVATION VIEW STA. 7 + 860		
McDonnell SINCE 1898			SCALE N.T.S. DATE 07/04	DRAWN BY JRH/MAP CHECKED BY DEM/CMW	