



DATE	BY
REVISIONS	PLANNED
ALIGNED	CHECKED
NO. BOOK	NO. SHEET
NOTE	DATE
NO.	FILE NAME

DATE	BY
REVISIONS	PLANNED
GRADES	CHECKED
NO. BOOK	NO. SHEET
NOTE	DATE
NO.	FILE NAME

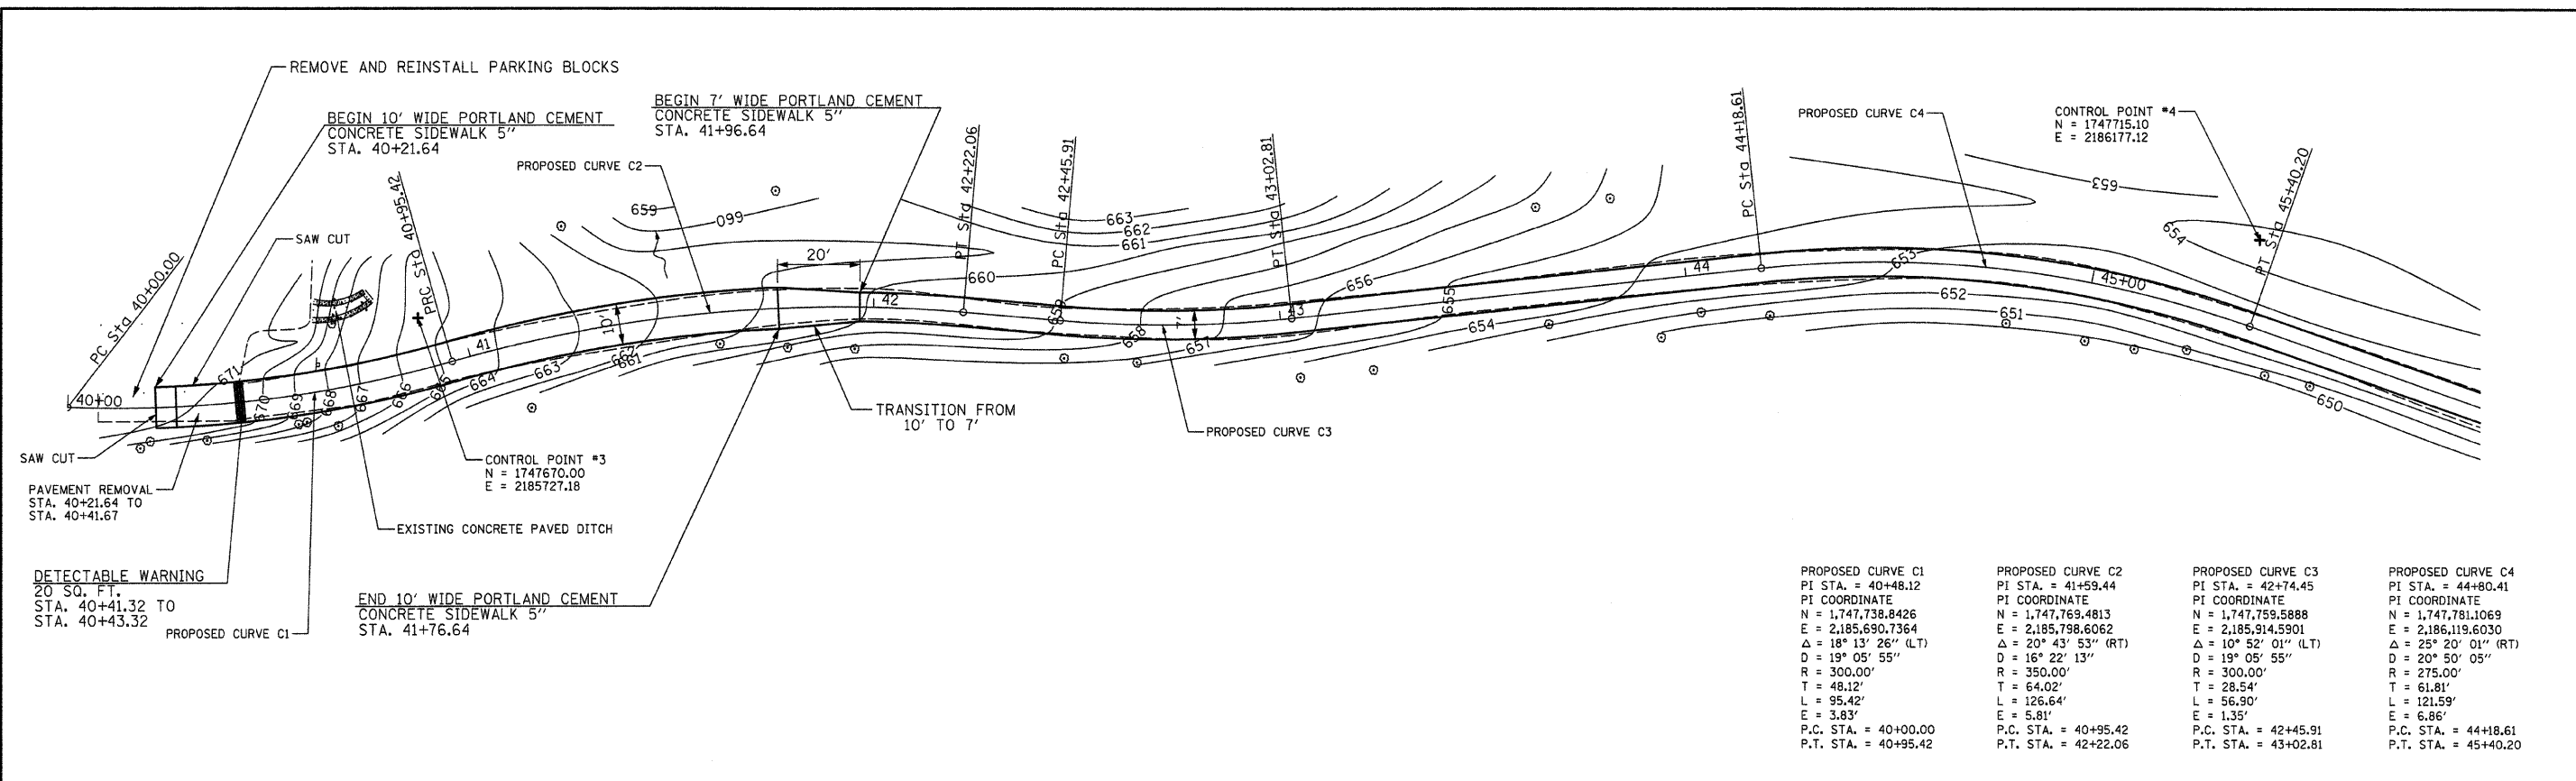

PROPOSED CURVE C1	PROPOSED CURVE C2	PROPOSED CURVE C3	PROPOSED CURVE C4
PI STA. = 40+48.12	PI STA. = 41+59.44	PI STA. = 42+74.45	PI STA. = 44+80.41
PI COORDINATE N = 1,747,738.8426 E = 2,185,690.7364	PI COORDINATE N = 1,747,769.4813 E = 2,185,798.6062	PI COORDINATE N = 1,747,759.5888 E = 2,185,914.5901	PI COORDINATE N = 1,747,781.1069 E = 2,186,119.6030
Δ = 18° 13' 26" (LT)	Δ = 20° 43' 53" (RT)	Δ = 10° 52' 01" (LT)	Δ = 25° 20' 01" (RT)
D = 19° 05' 55"	D = 16° 22' 13"	D = 19° 05' 55"	D = 20° 50' 05"
R = 300.00'	R = 350.00'	R = 300.00'	R = 275.00'
T = 48.12'	T = 64.02'	T = 28.54'	T = 61.81'
L = 95.42'	L = 126.64'	L = 56.90'	L = 121.59'
E = 3.83'	E = 5.91'	E = 1.35'	E = 6.86'
P.C. STA. = 40+00.00	P.C. STA. = 40+95.42	P.C. STA. = 42+45.91	P.C. STA. = 44+18.61
P.T. STA. = 40+95.42	P.T. STA. = 42+22.06	P.T. STA. = 43+02.81	P.T. STA. = 45+40.20

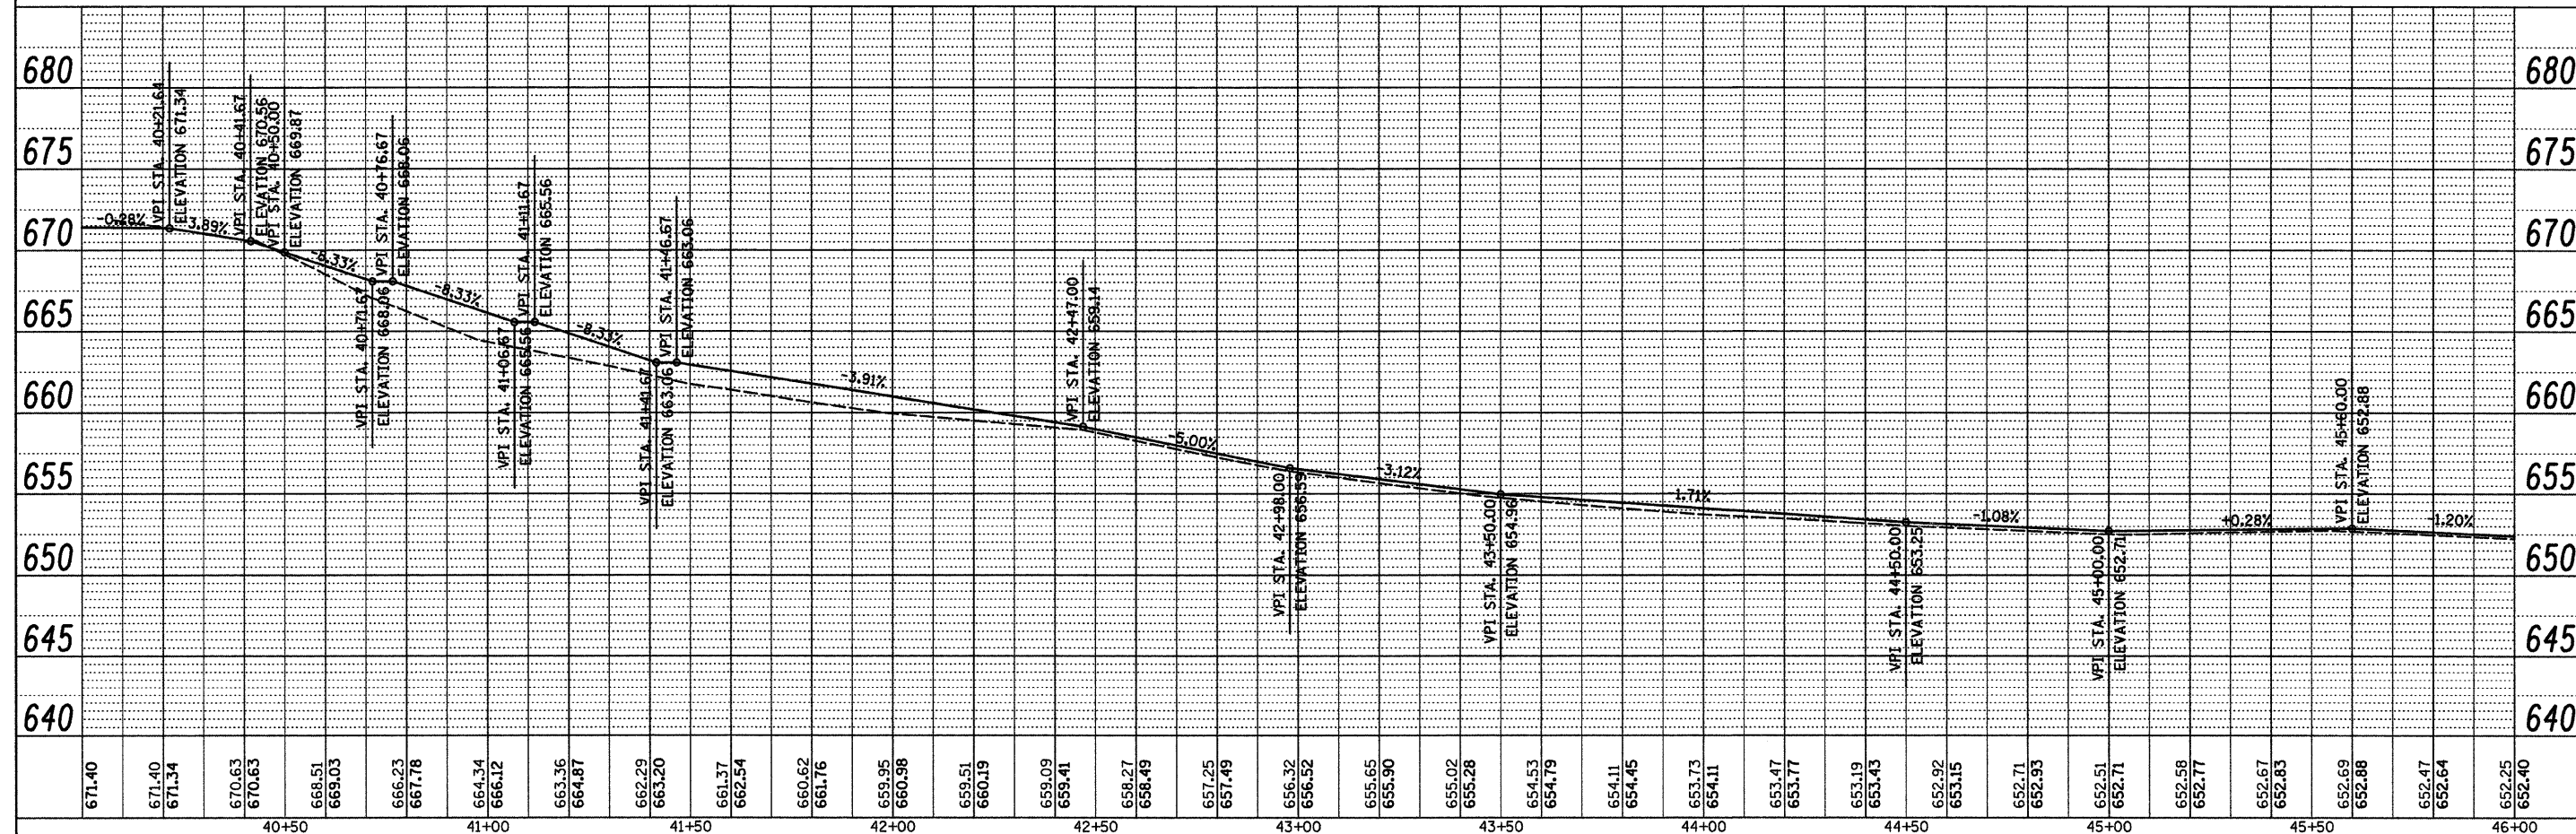

FILE NAME =	USER NAME = #USER#	DESIGNED - S.D.K.	REVISED -	<b>STATE OF ILLINOIS</b> <b>DEPARTMENT OF TRANSPORTATION</b>	<b>PLAN PROFILE SHEET</b>		F.A. RTE.	SECTION	COUNTY	TOTAL SHEETS	SHEET NO.	
#FILE#		DRAWN - S.D.K.	REVISED -		SCALE:	SHEET NO.	OF SHEETS	STA.	TO STA.	ROCK ISLAND	6	4
		CHECKED - R.H.D.	REVISED -							CONTRACT NO. 46070		
		DATE - 8/24/09	REVISED -							ILLINOIS FED. AID PROJECT		