
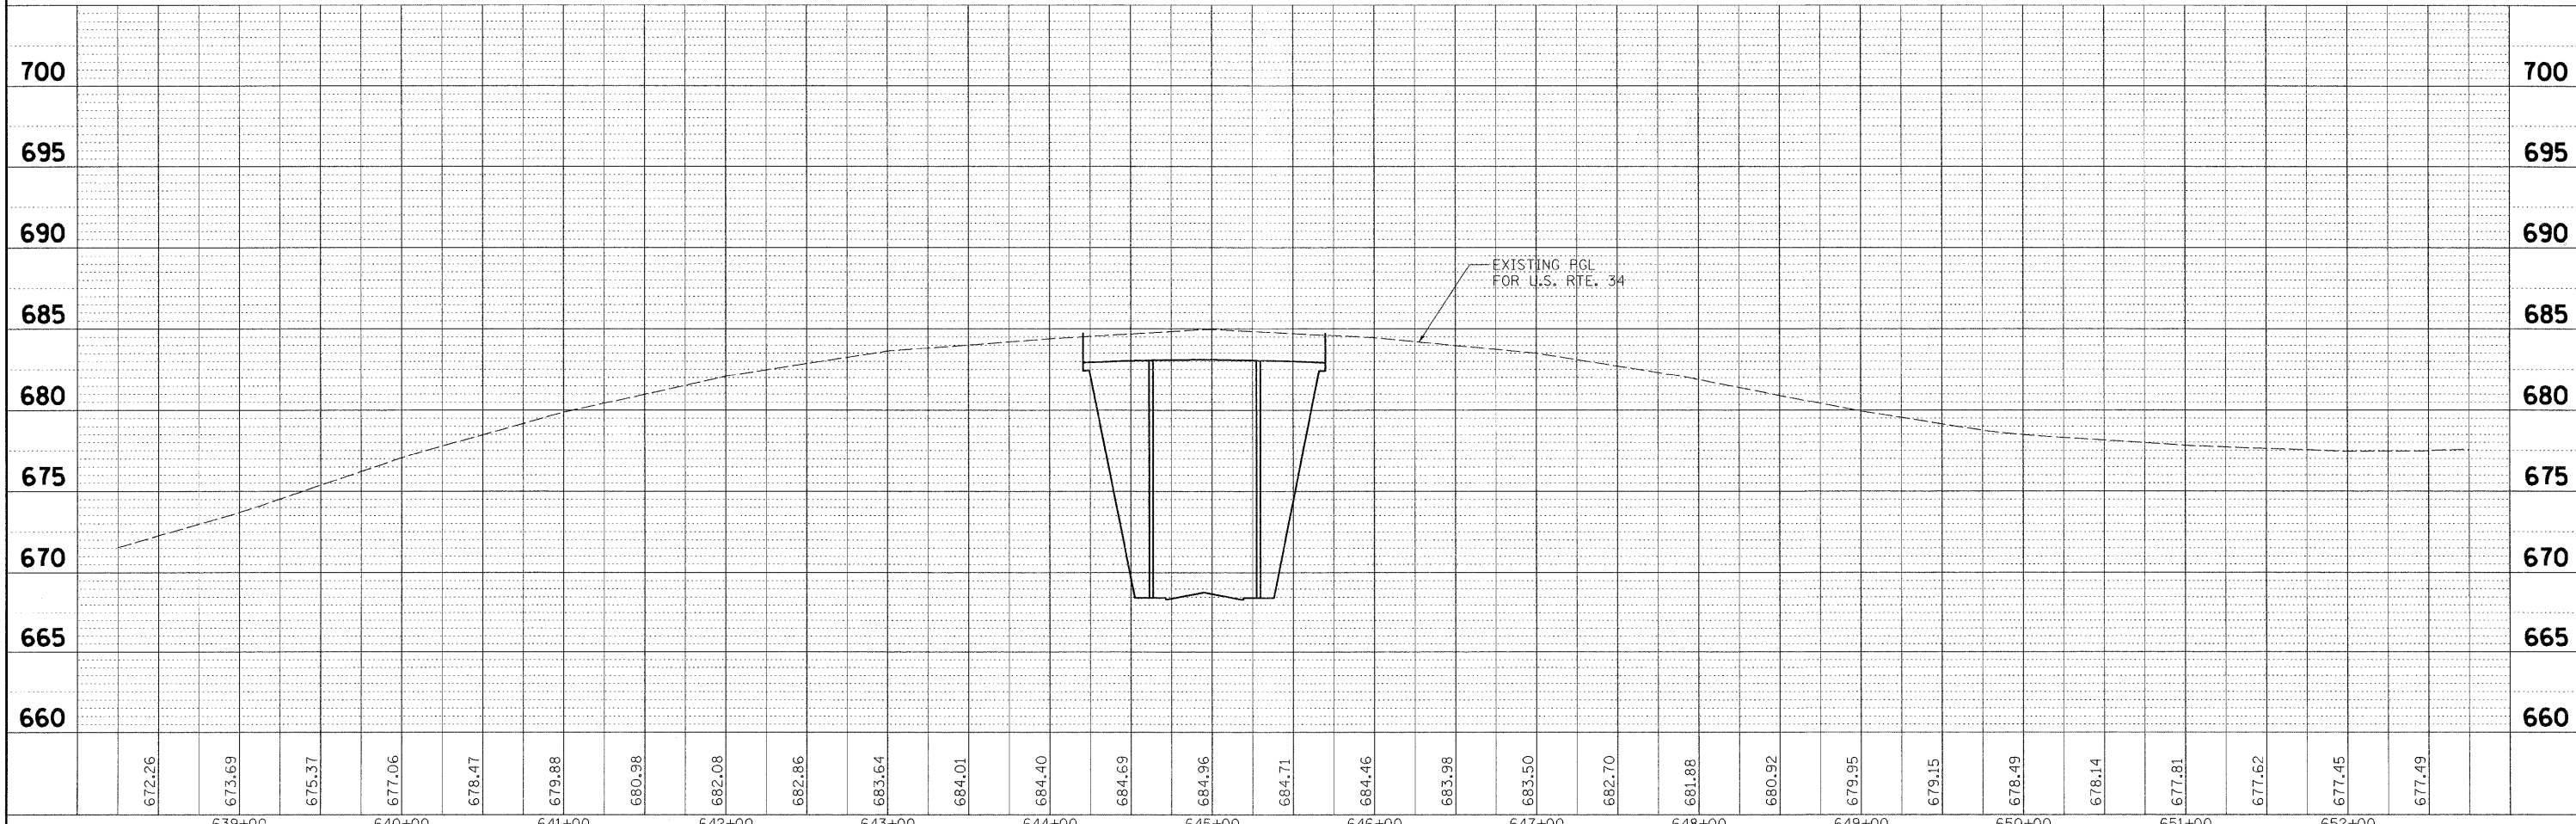


PLAN	SURVEYED	BY	DATE
	NOTED		
	PLOTTED		
	PRINTED		
	CHECKED		
	PAID FILE NAME		

PROFILE	SURVEYED	BY	DATE
	NOTED		
	PLOTTED		
	PRINTED		
	CHECKED		
	STRUCTURE NOTATION CHRG		

PLOT DATE = 8/7/2009  
 FILE NAME = K:\125510\125510\125510\125510\_0225510\_Removal.dgn  
 PLOT SCALE = 1:50  
 USER NAME = Hrcocoy  
 MODEL = De faulx

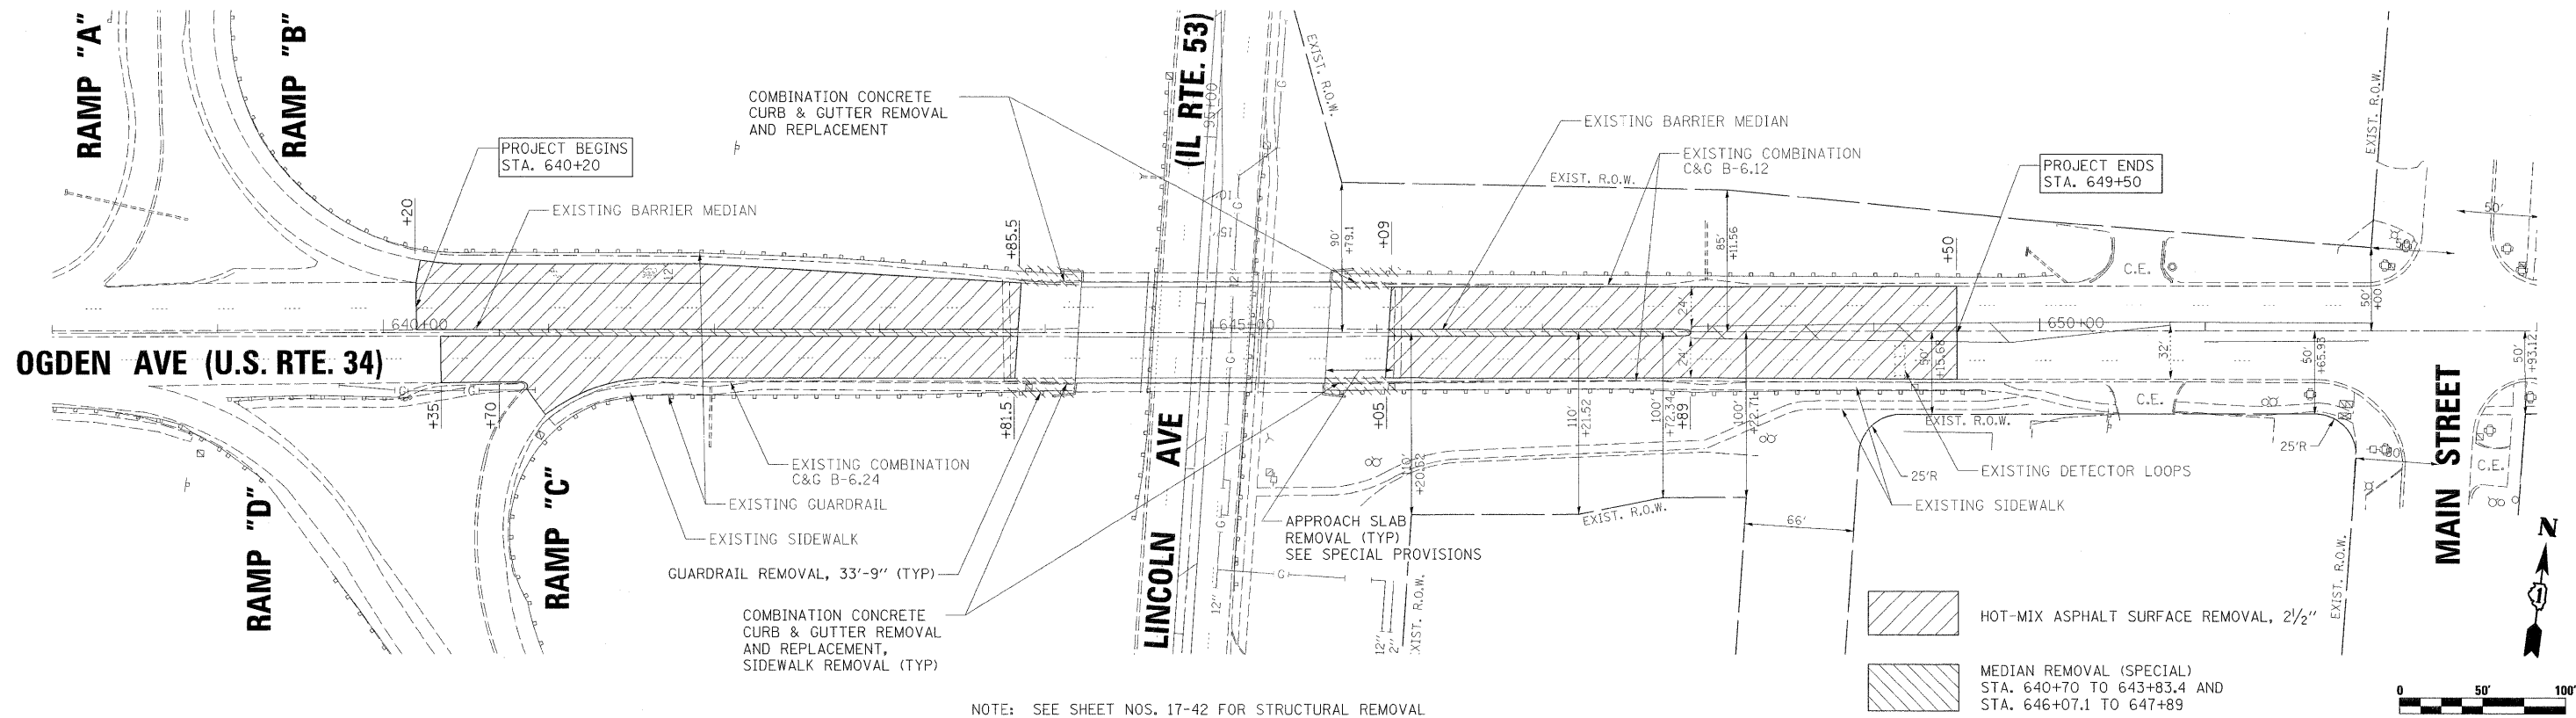

**rjngroup**  
 Excellence through Ownership

200 West Front Street  
 Wheaton, IL 60187

DESIGNED -	REVISED -
DRAWN - MH	REVISED -
CHECKED -	REVISED -
DATE - 8/7/09	REVISED -

STATE OF ILLINOIS  
 DEPARTMENT OF TRANSPORTATION

US RTE. 34 OVER IL RTE. 53  
 STRUCTURE NO. 022-0033

ROADWAY REMOVAL  
 PLAN

F.A.P. RTE.	SECTION	COUNTY	TOTAL SHEETS	SHEET NO.
311	10HB-R		53	6
FED. ROAD DIST. NO. 1 ILLINOIS FED. AID PROJECT			CONTRACT NO. 60B92	

SCALE: 1:50 SHEET NO. 6 OF 53 SHEETS STA. TO STA.