
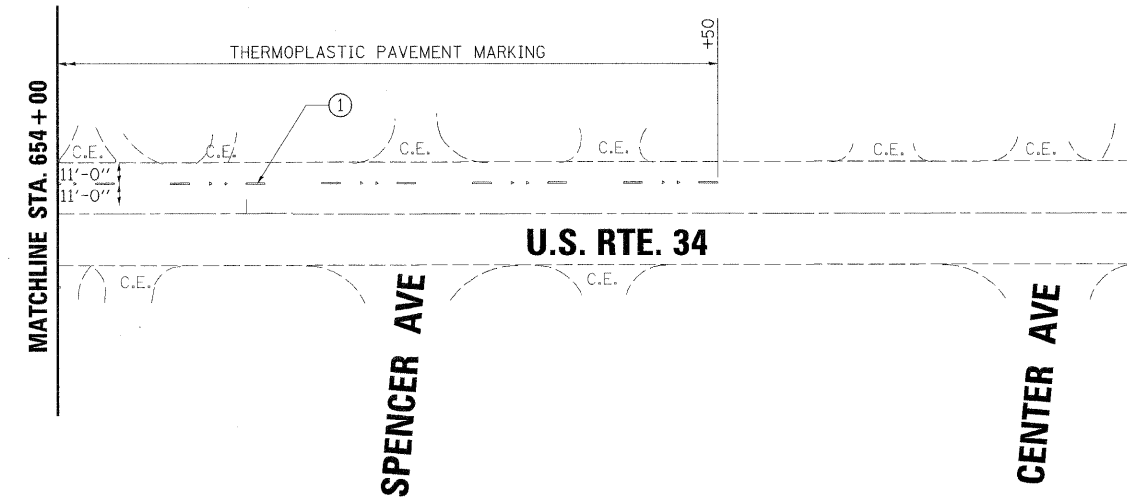


SYMBOLS LEGEND

- ◁ ONE-WAY CRYSTAL MARKER
- ◄ ONE-WAY AMBER MARKER

PAVEMENT MARKING LEGEND

- ① 4" WHITE LANE LINE, SKIP DASH (TYP)
- ② 4" YELLOW SOLID EDGE LINE
- ③ 4" DOUBLE YELLOW CENTERLINE (TYP)
- ④ 12" YELLOW DIAGONAL LINE, 75' O.C.

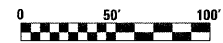

PLOT DATE = 8/7/2009
 FILE NAME = K:\11225510\env1\Acadd\Sheet\A225510.PMK.dgn
 PLOT SCALE = \$PLT_SCALE\$
 MODEL NAME =
 MODEL =

rjngroup
 Excellence through Ownership
 200 West Front Street
 Wheaton, IL 60187

| | |
|---------------|----------|
| DESIGNED - | REVISD - |
| DRAWN - MH | REVISD - |
| CHECKED - MK | REVISD - |
| DATE - 8/7/09 | REVISD - |

STATE OF ILLINOIS
DEPARTMENT OF TRANSPORTATION

US RTE. 34 OVER IL RTE. 53
STRUCTURE NO. 022-0033
PAVEMENT MARKING PLAN
US RTE 34

| | | | | |
|---|---------|--------|--------------------|-----------|
| F.A.P. RTE. | SECTION | COUNTY | TOTAL SHEETS | SHEET NO. |
| 311 | 10HB-R | | 53 | 8 |
| FED. ROAD DIST. NO. 1 ILLINOIS FED. AID PROJECT | | | CONTRACT NO. 60B92 | |

SCALE: 1:50 SHEET NO. 8 OF 53 SHEETS STA. _____ TO STA. _____